



SITE SECTION 1-1

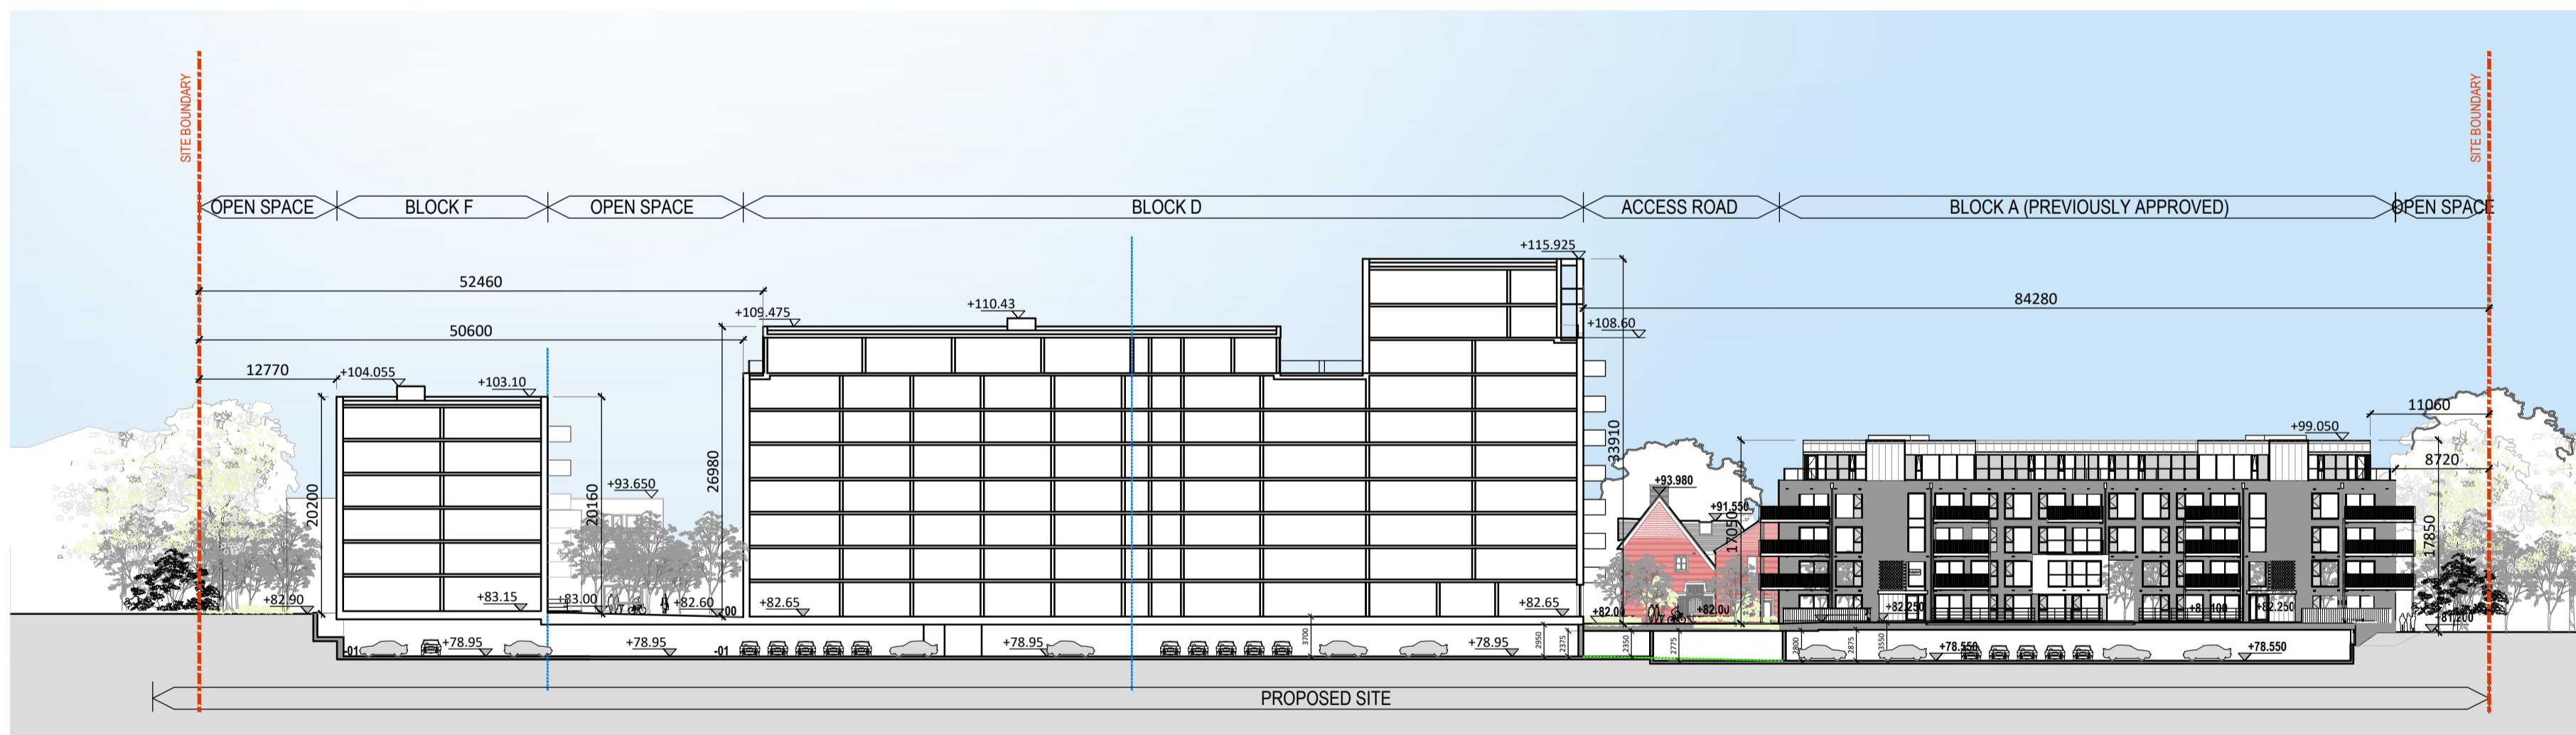

SITE SECTION 2-2

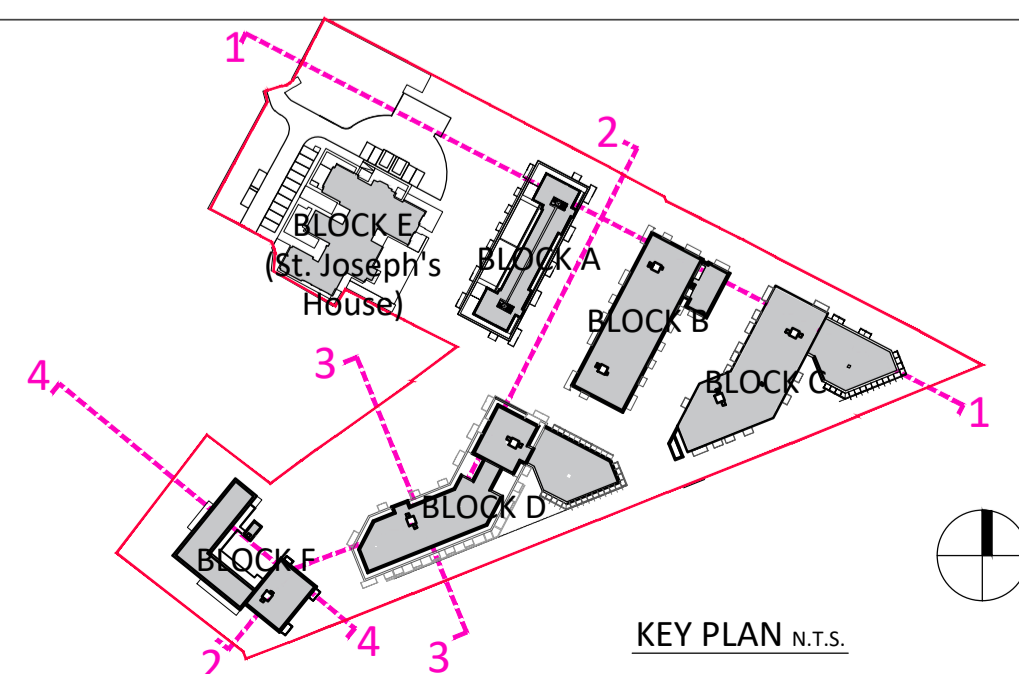

Revision Description	Date	Rev. No.	Issued by

Figure dimensions only to be used. This drawing is copyright of O'Mahony Pike Architects Ltd. All information is shared as per approved use in accordance with BS1192(2007) + A2(2016), Table 5; Standard Codes for Suitability of Models and Documents. If 'Information Approval Check' is empty, this information has been shared at S0 - WIP.

o mahony pike
 architecture | urban design
 email: info@omahonypike.com
 tel: +353 1 202 7400
 fax: +353 1 283 0822
 www.omahonypike.com

Dublin
 The Chapel
 Mount St. Anne's
 Milltown, Dublin 6
 D06 XN52 Ireland

Cork
 26 South Mall
 Cork City
 Co. Cork
 T12 R2RV Ireland


Project: Berwick Pines - Phase 2
Location: Leopardstown Road, Dublin 18
Client: Homeland Silverpines Ltd.

Project No.: 1611A
Project Lead: DM
Drawn By: RD
Model No.: BP2-OMP-ZZ-ZZ-DR-A-3000
Purpose: Planning


Scale @ A1: 1:500
Date Printed: 24.09.2021
Current Rev.:
Drawing Title: Site Sections 1-1 & 2-2
Drawing No.: BP2-OMP-ZZ-ZZ-DR-A-3000

Suitability - Checked By - Date


SITE SECTIONS

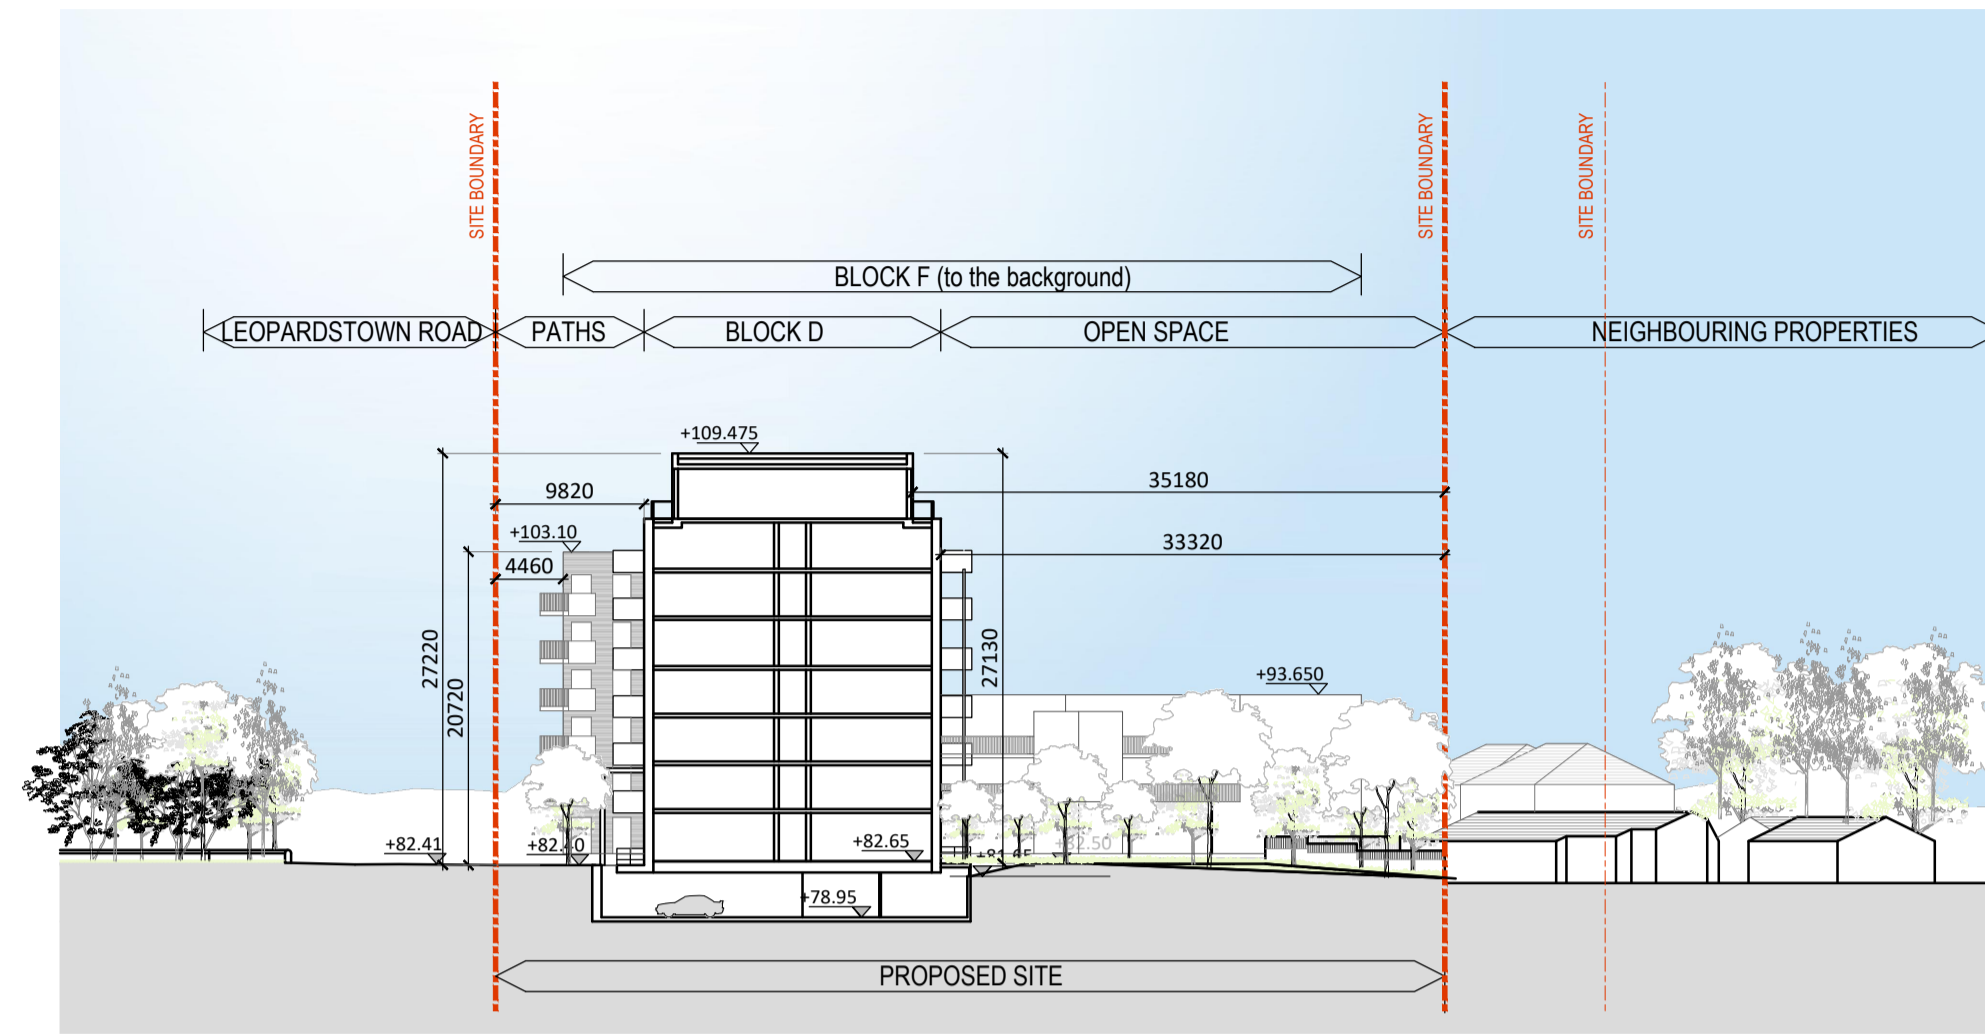

SITE SECTION 3-3

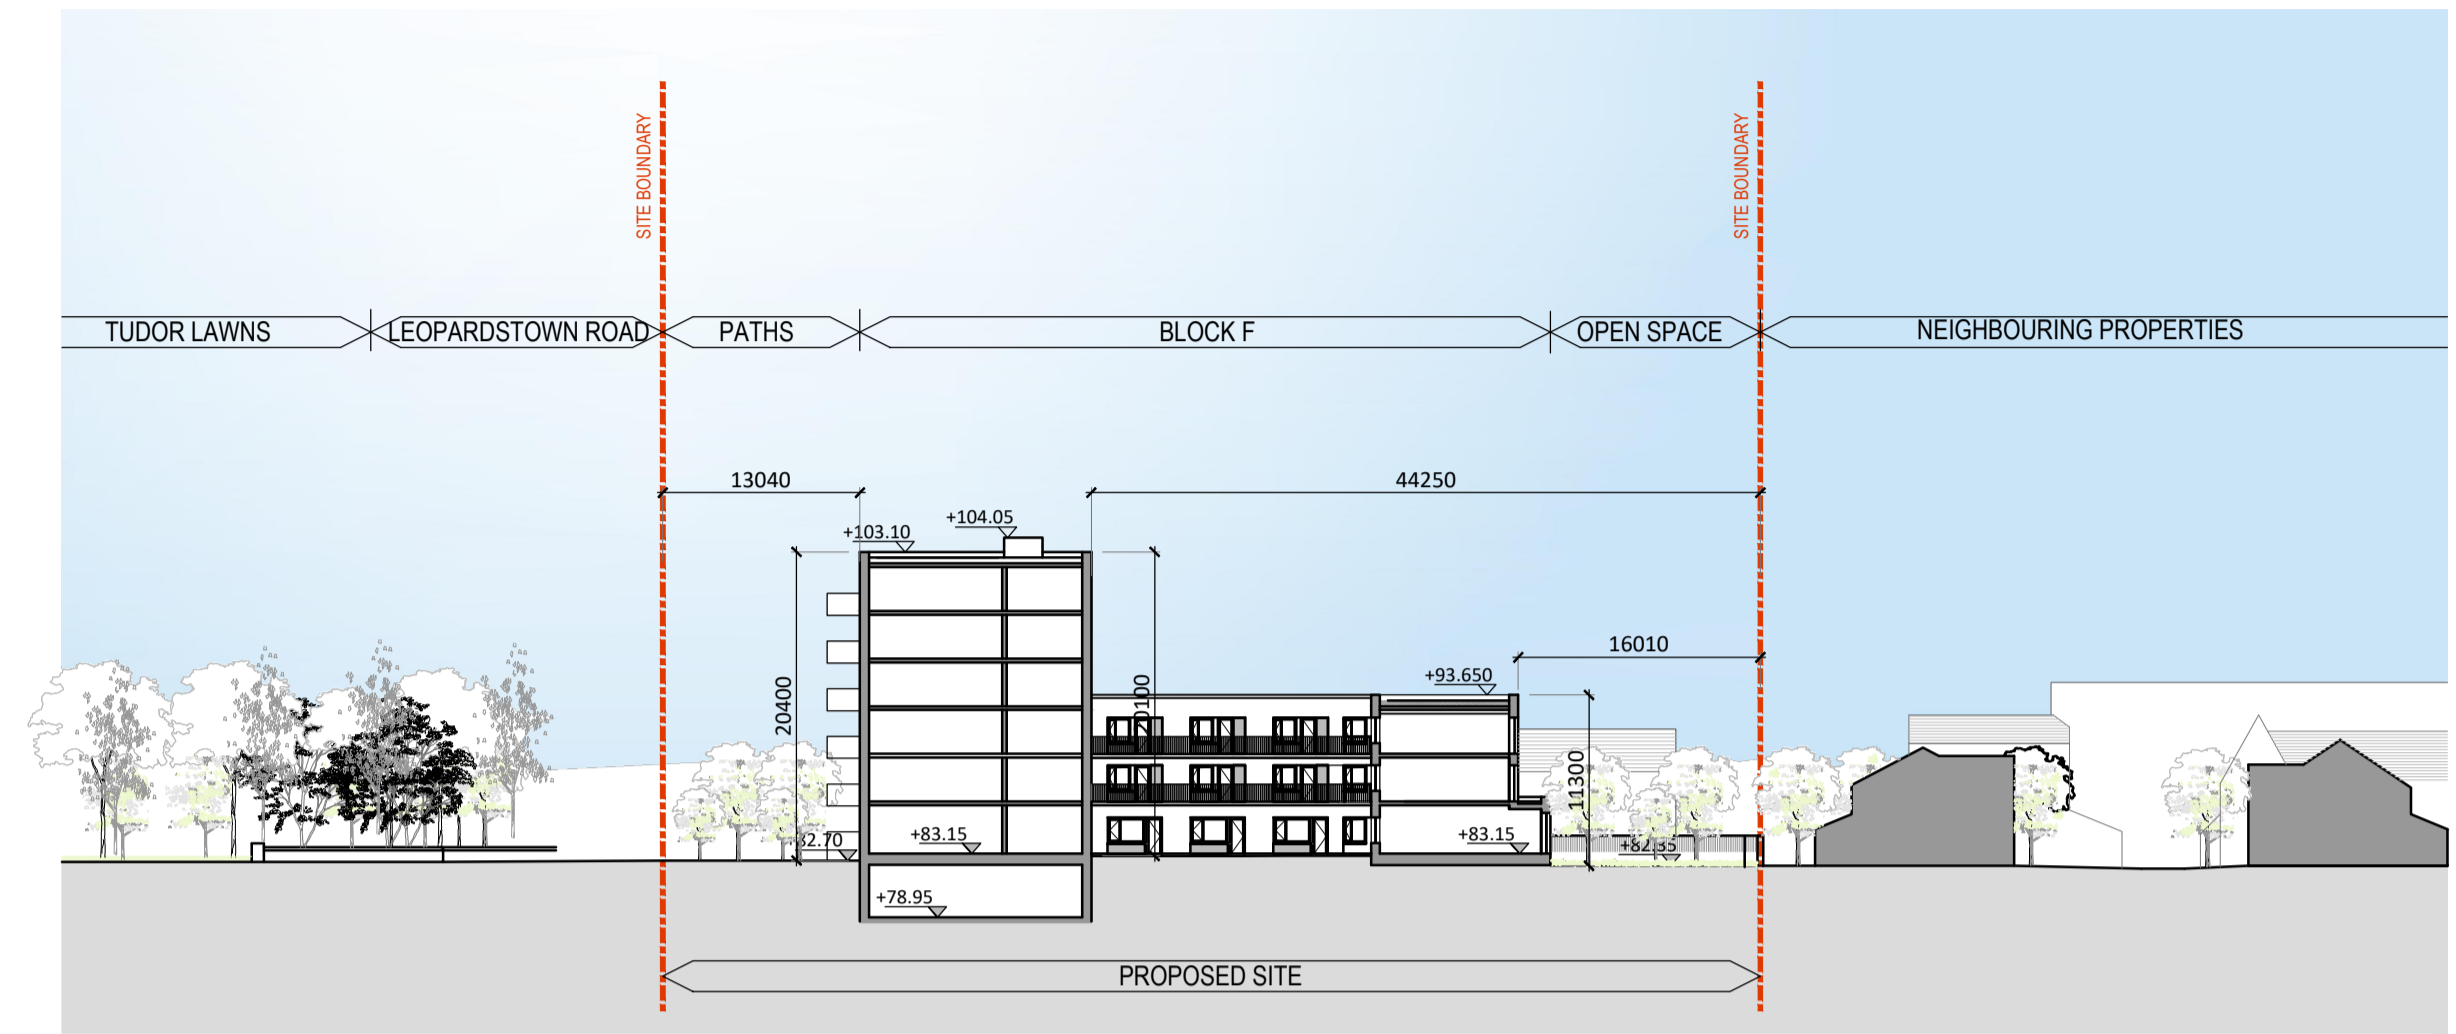

SITE SECTION 4-4

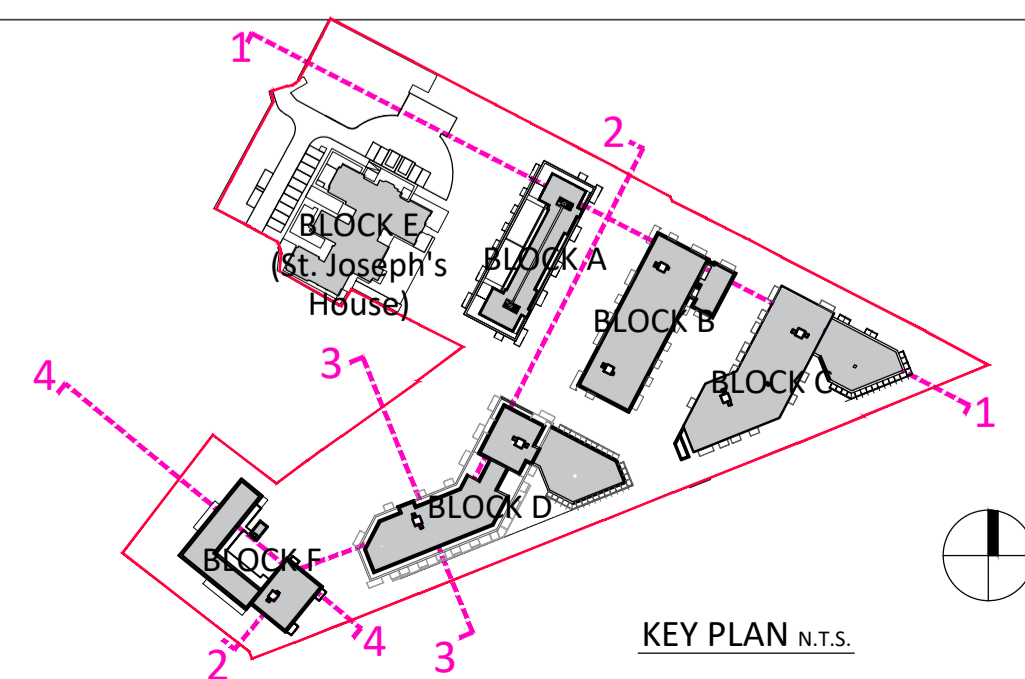

SITE SECTIONS

Revision Description	Date	Rev. No.	Issued by

omahony pike

architecture | urban design **Dublin** **Cork**
 email: info@omahonypike.com The Chapel 26 South Mall
 tel: +353 1 202 7400 Mount St. Anne's Cork City
 fax: +353 1 283 0822 Milltown, Dublin 6 Co. Cork
 www.omahonypike.com D06 XNS2 Ireland T12 R2KV Ireland

Project: Berwick Pines - Phase 2
Location: Leopardstown Road, Dublin 18
Client: Homeland Silverpines Ltd.

Project No.: 1611A **Scale @ A1:** 1:500
Project Lead: DM **Date Printed:** 24.09.2021
Drawn By: RD **Current Rev.:**
Model No.: BP2-OMP-ZZ-ZZ-DR-A-3000
Purpose: Planning

Drawing Title: Site Sections 3-3 & 4-4
Drawing No.: BP2-OMP-ZZ-ZZ-DR-A-3001

Suitability - Checked By - Date

Figured dimensions only to be used. This drawing is copyright of O'Mahony Pike Architects Ltd. All information is shared as per approved use in accordance with BS1192(2007) + A2(2016), Table 5; Standard Codes for Suitability of Models and Documents. If 'Information Approval Check' is empty, this information has been shared at S0 - WIP.