



- NOTES**
- THIS DRAWING IS TO BE READ IN CONJUNCTION WITH ALL ENGINEERS & ARCHITECT'S DRAWINGS. FIGURED DIMENSIONS ONLY (NOT SCALING) TO BE USED. WHERE A CONFLICT OF INFORMATION EXISTS OR IF IN ANY DOUBT - 'ASK'.
 - CONSULTANTS TO BE INFORMED IMMEDIATELY OF ANY DISCREPANCIES BEFORE WORK PROCEEDS.


LEGEND	
DENOTES RODDING EYE	RE

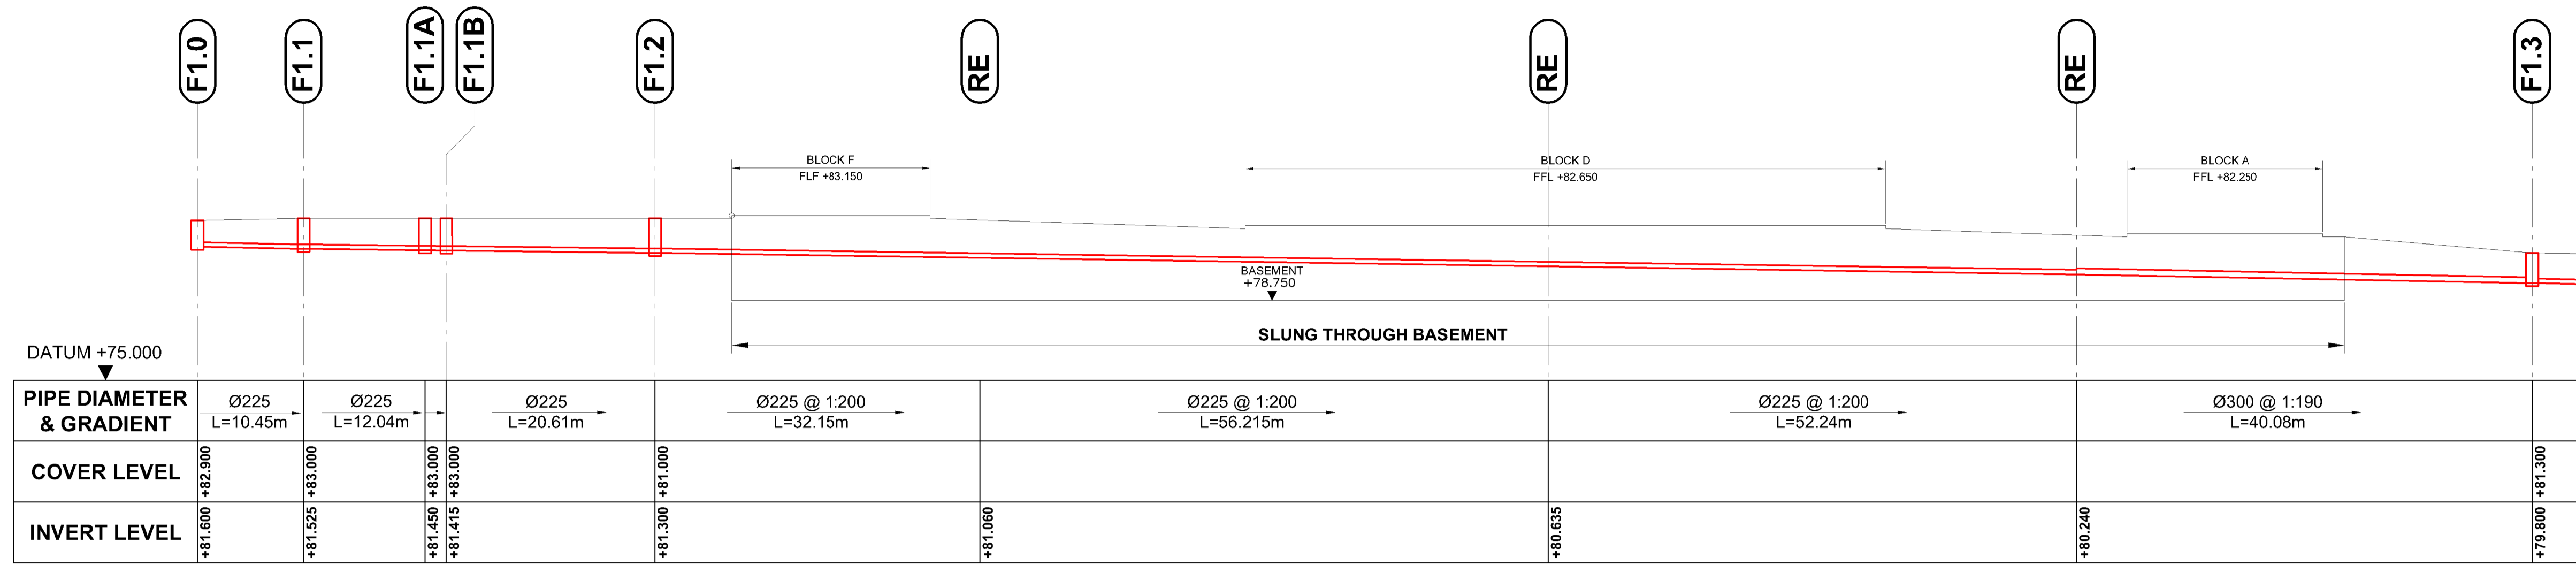


FOUL DRAINAGE LONGITUDINAL SECTION
F1.0 - F1.7 - Ex. MANHOLE
 HORIZONTAL SCALE 1:400
 VERTICAL SCALE 1:200

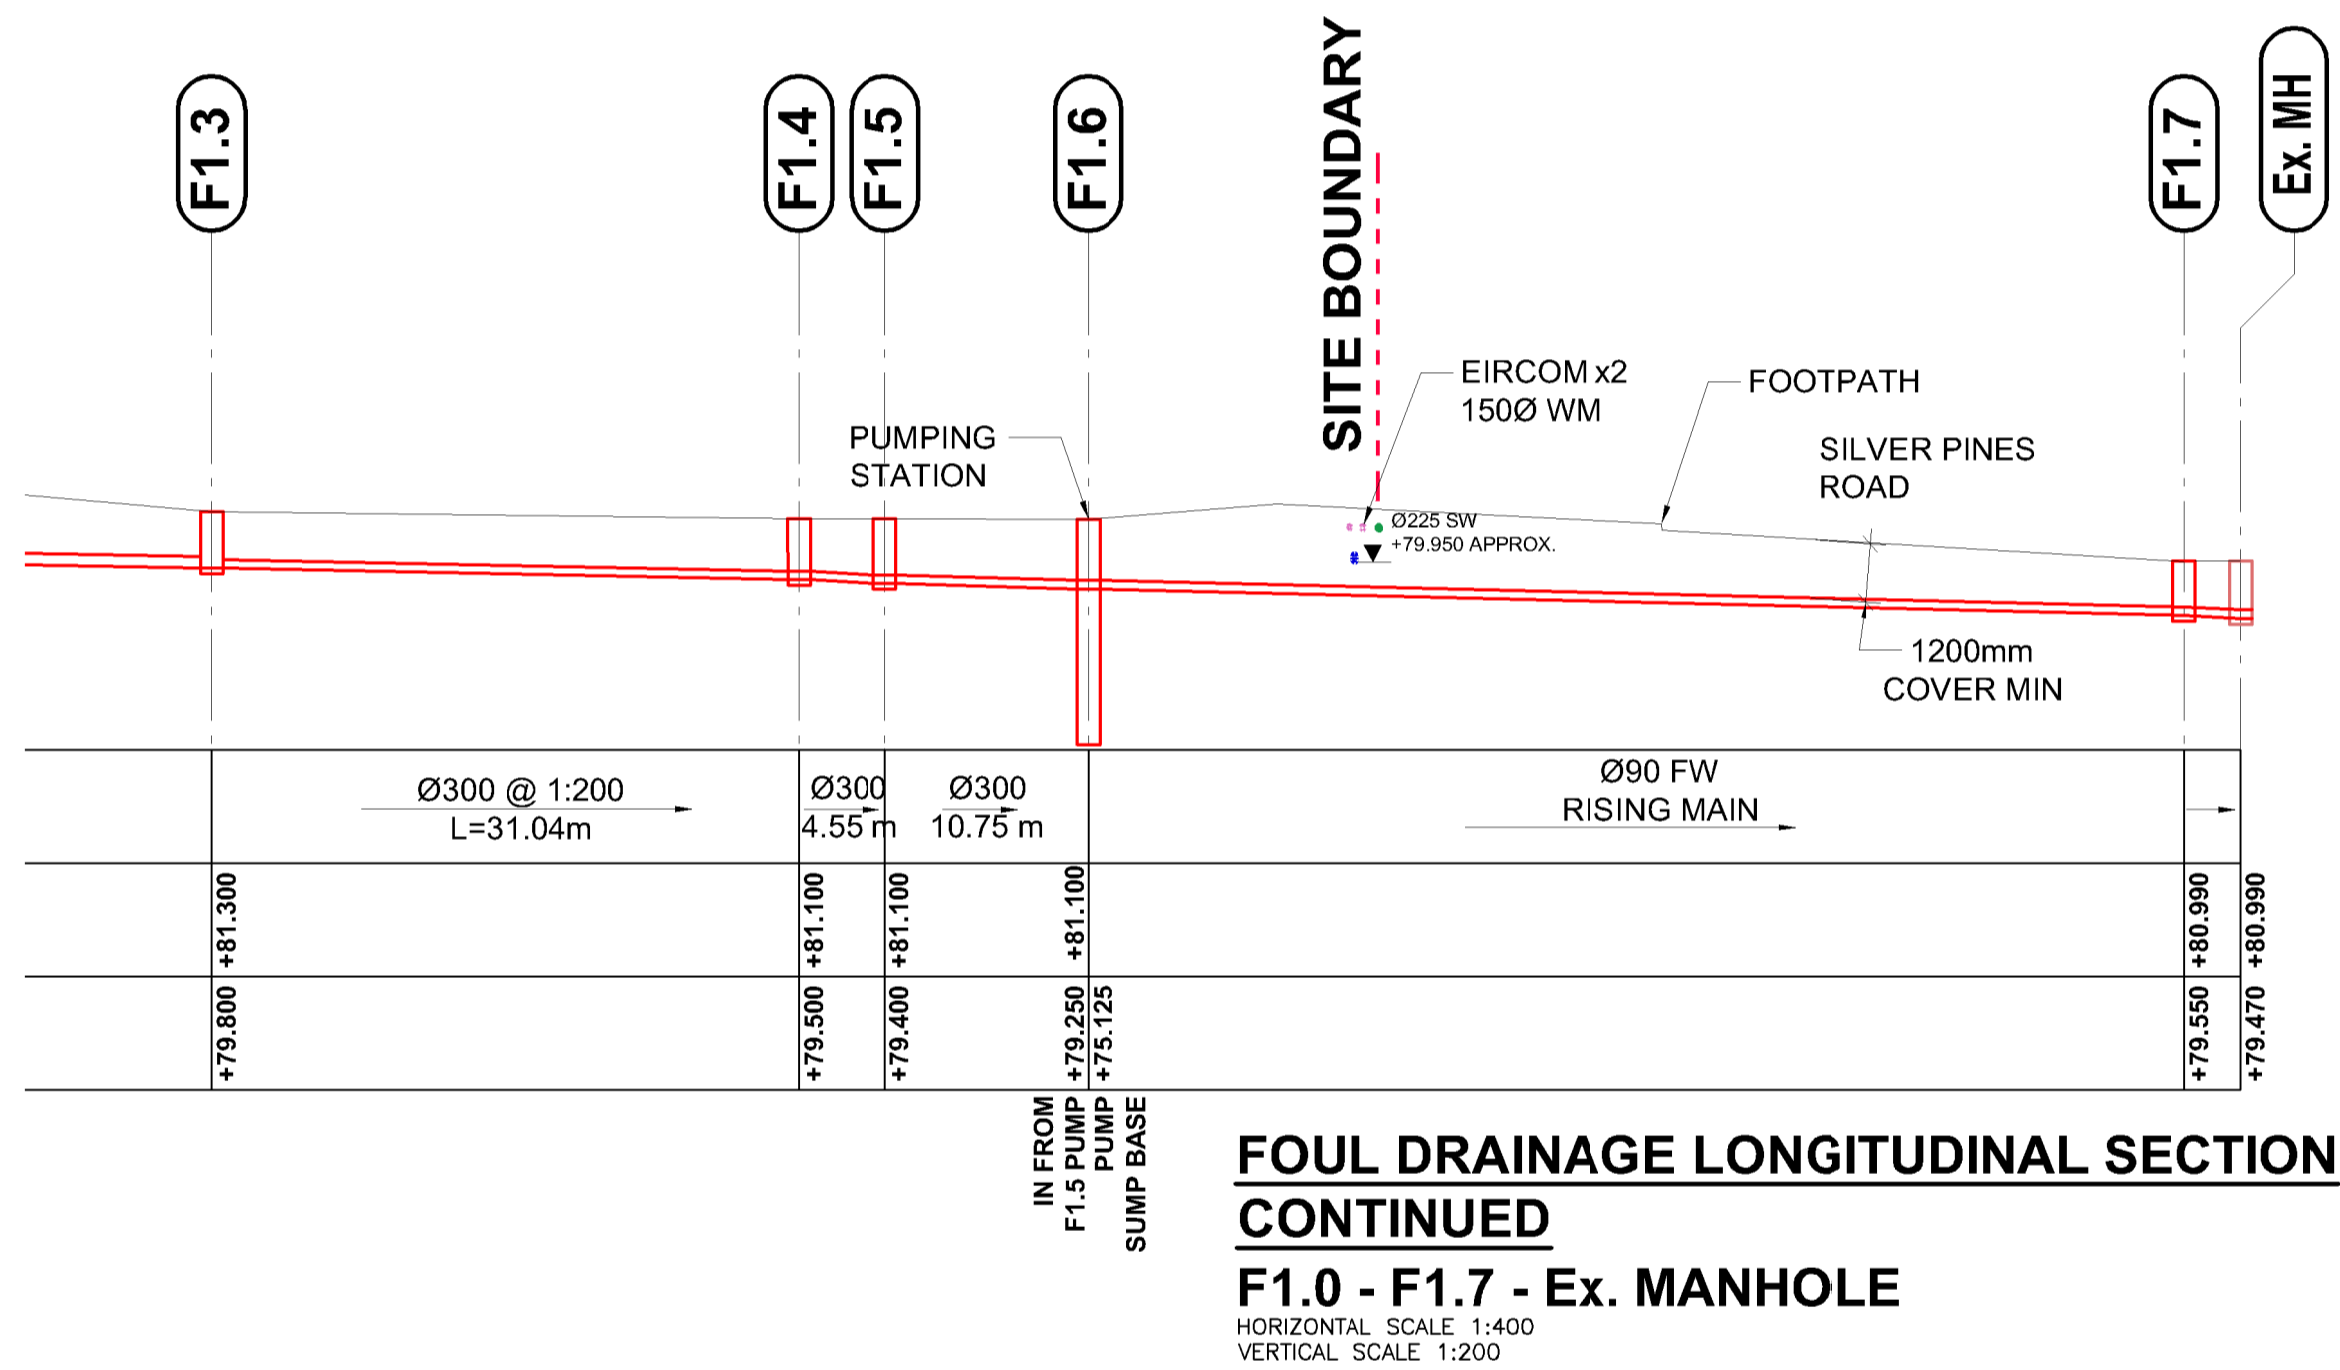


FOUL DRAINAGE LONGITUDINAL SECTION CONTINUED
F1.0 - F1.7 - Ex. MANHOLE
 HORIZONTAL SCALE 1:400
 VERTICAL SCALE 1:200

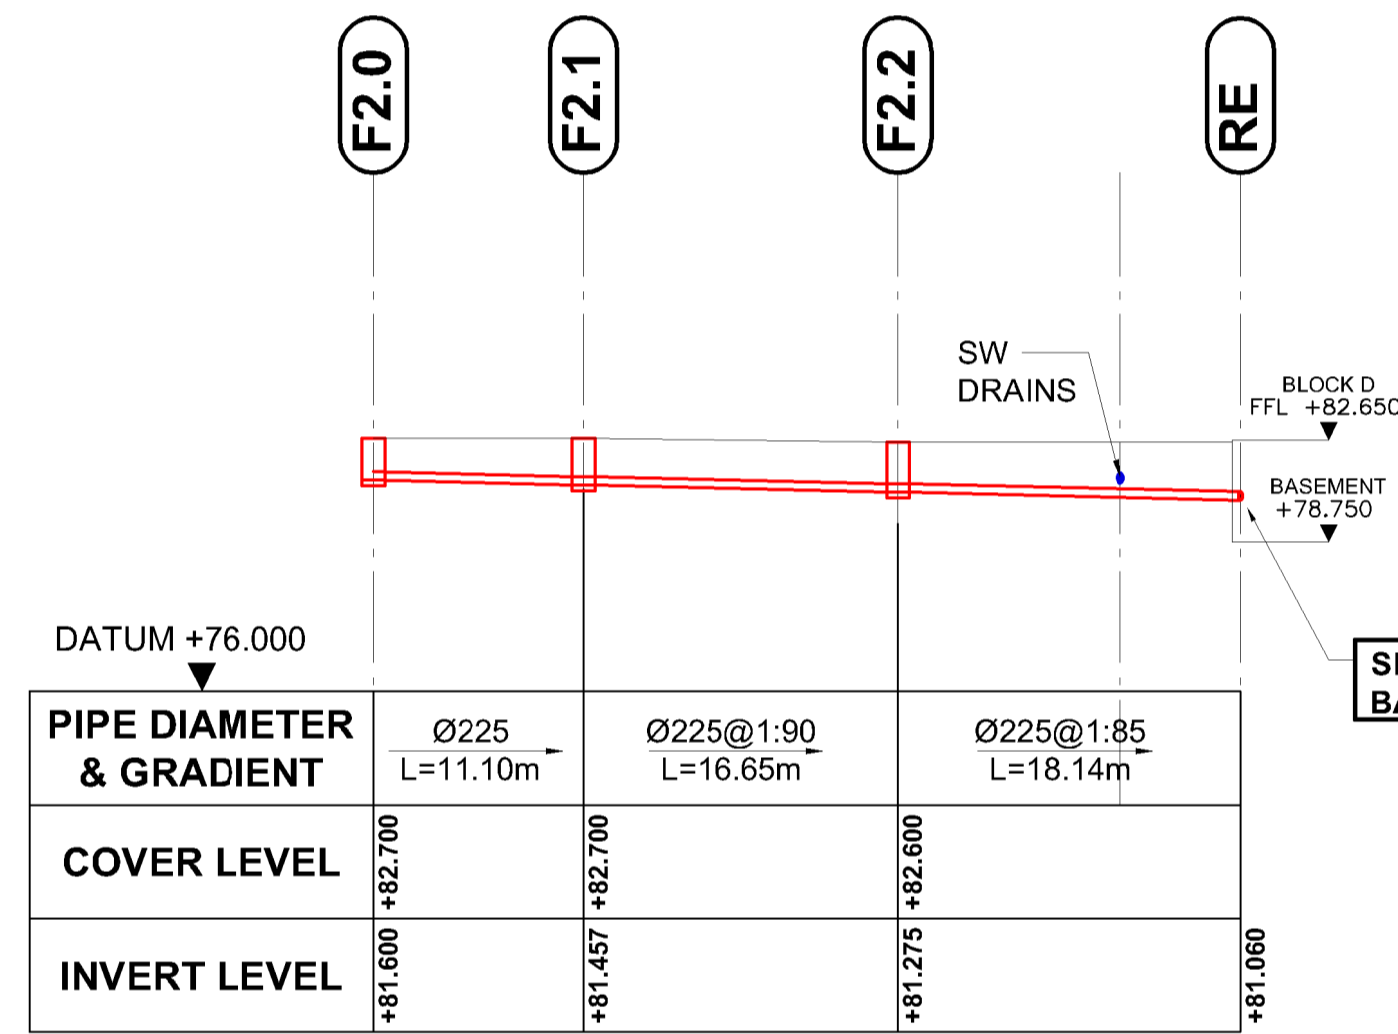

FOUL DRAINAGE LONGITUDINAL SECTION
F2.0 - F2.2 - RE
 HORIZONTAL SCALE 1:400
 VERTICAL SCALE 1:200

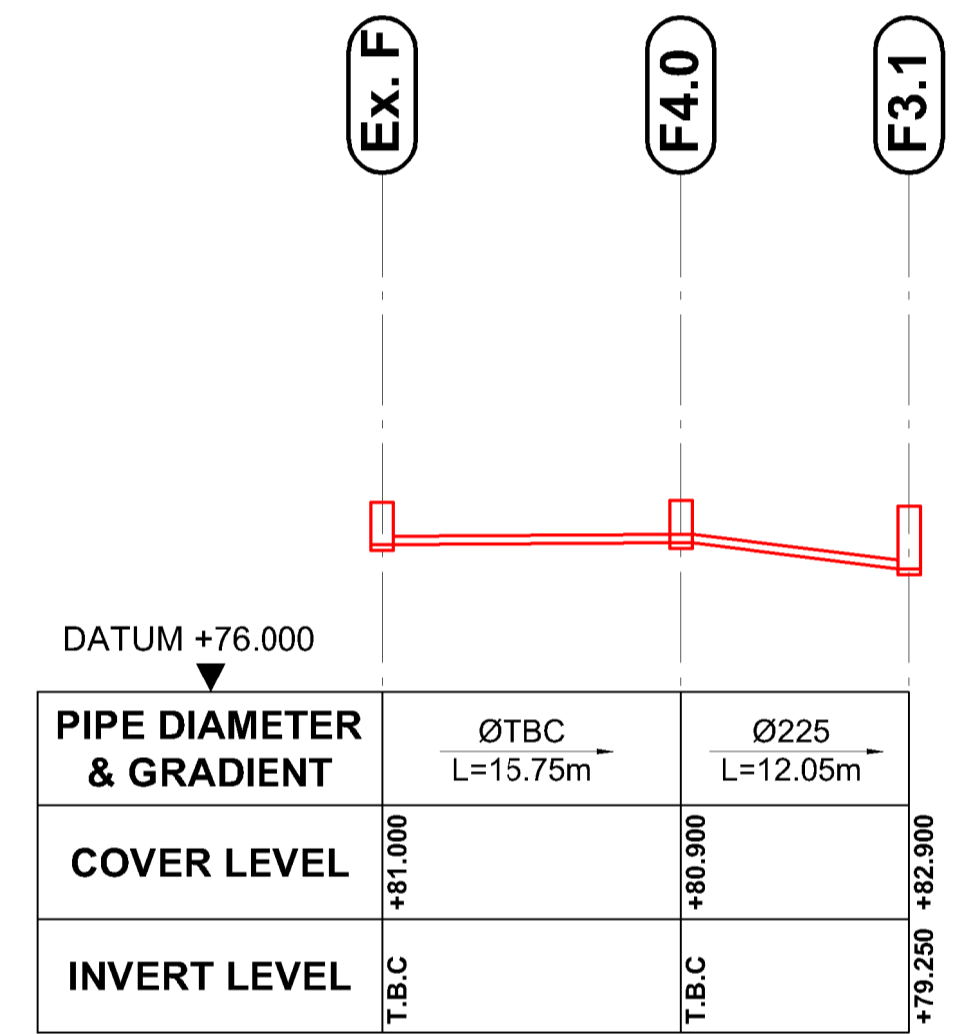

FOUL DRAINAGE LONGITUDINAL SECTION
Ex - F4.0 - F3.1
 HORIZONTAL SCALE 1:400
 VERTICAL SCALE 1:200

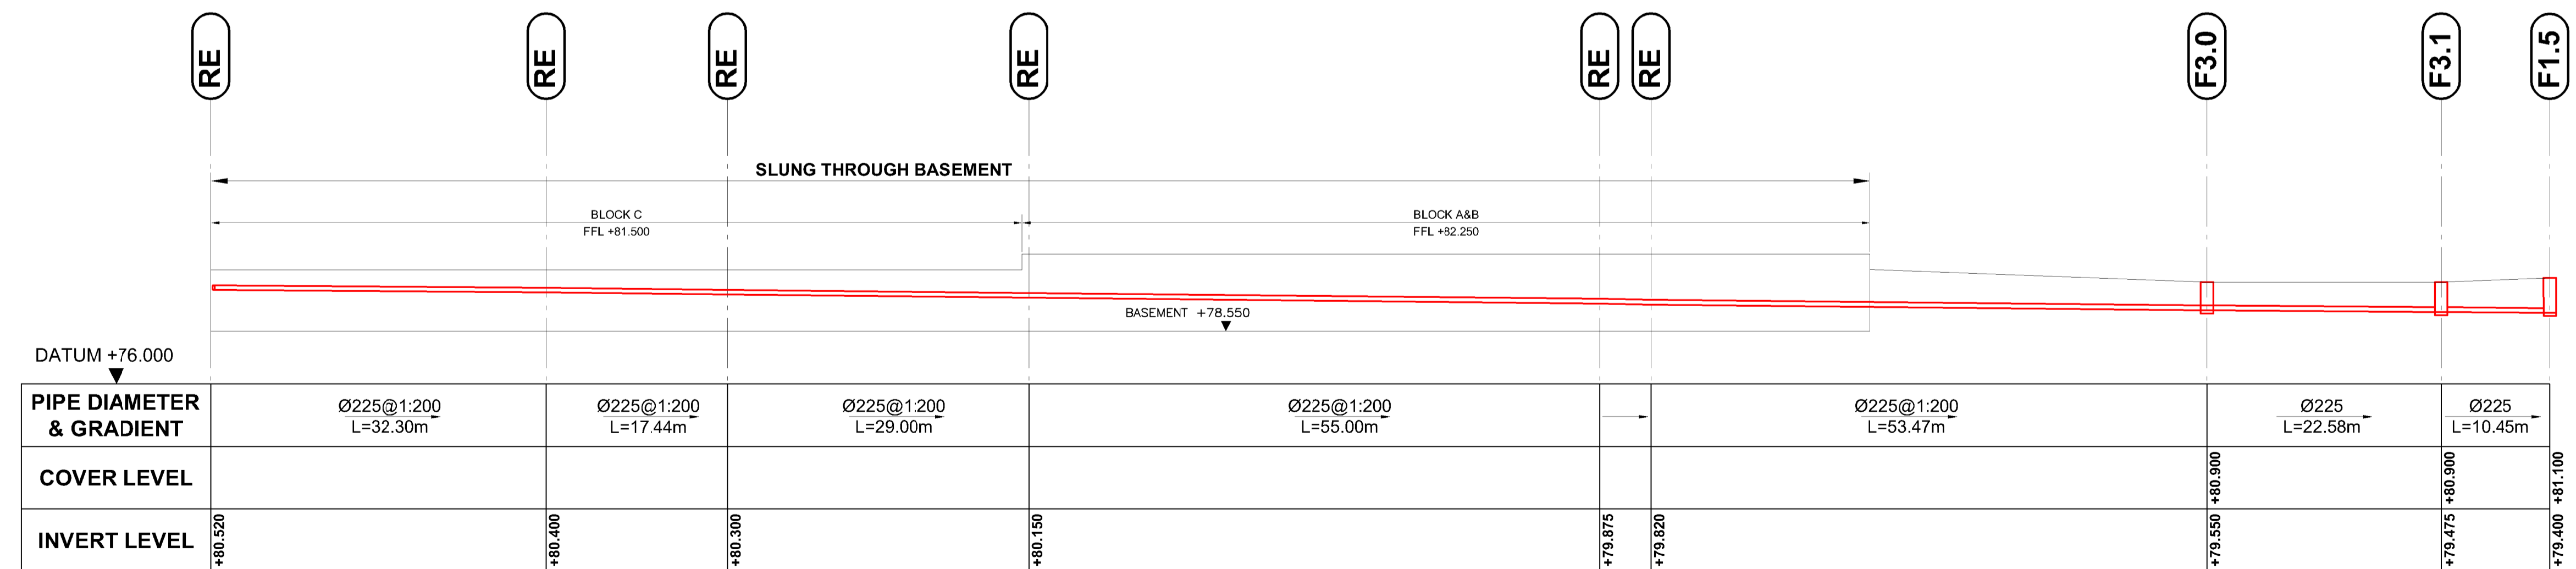

FOUL DRAINAGE LONGITUDINAL SECTION
RE - F3.0 - F3.1
 HORIZONTAL SCALE 1:400
 VERTICAL SCALE 1:200

PL4	20.09.21	ISSUED FOR PLANNING	W	PS
ISSUE	DATE	DESCRIPTION	DRN	P.E.
			ORIG	P.D.
DRAWING STAGE		PLANNING		
BM		Dublin Office: Sandwith House, 52-54 Lower Sandwith Street, Dublin 2, Ireland. Tel: (01) 677 3200 Fax: (01) 677 3164 London Office: 12 Mill Street, London SE1 2AY, United Kingdom Tel: (0044) 20 3750 3530 Consulting Engineers, Civ. Structural, Project Management. E-mail: bmcce@bmcce.ie Web: www.bmcce.ie		
CLIENT		HOMELAND SILVERPINES LTD.		
PROJECT TITLE		SHD AT ST. JOSEPH'S HOUSE AND ADJOINING PROPERTIES BM PROJECT No. 19.236		
MODEL REFERENCE		MODEL REV. SUITABILITY		
DRAWING TITLE		FOUL WATER LONGITUDINAL DRAINAGE SECTIONS		
DRAWING No.		BPR-BMD-00-XX-DR-C-1101		
		ISSUE PL4		