



NOTES

- THIS DRAWING IS TO BE READ IN CONJUNCTION WITH ALL ENGINEERS & ARCHITECT'S DRAWINGS FIGURED DIMENSIONS ONLY (NOT SCALING) TO BE USED. WHERE A CONFLICT OF INFORMATION EXISTS OR IF IN ANY DOUBT - 'ASK'.
- CONSULTANTS TO BE INFORMED IMMEDIATELY OF ANY DISCREPANCIES BEFORE WORK PROCEEDS.

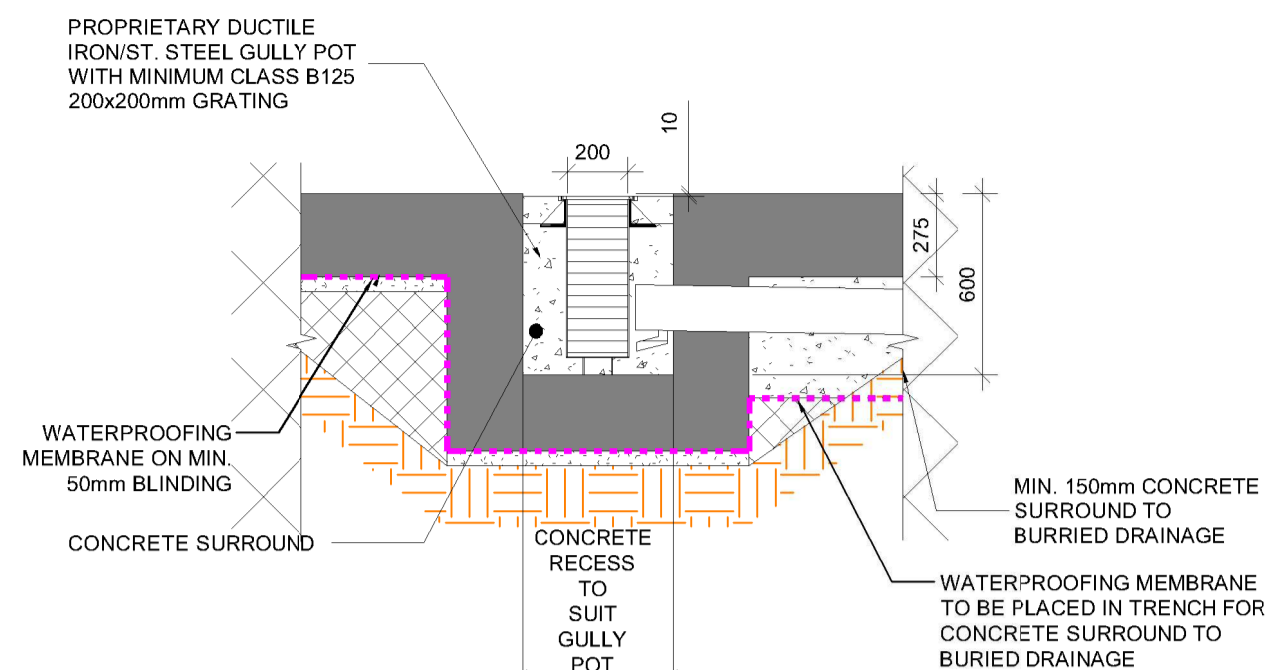


TYPICAL GULLY DETAIL

SCALE A1 1:25
SCALE A3 1:50

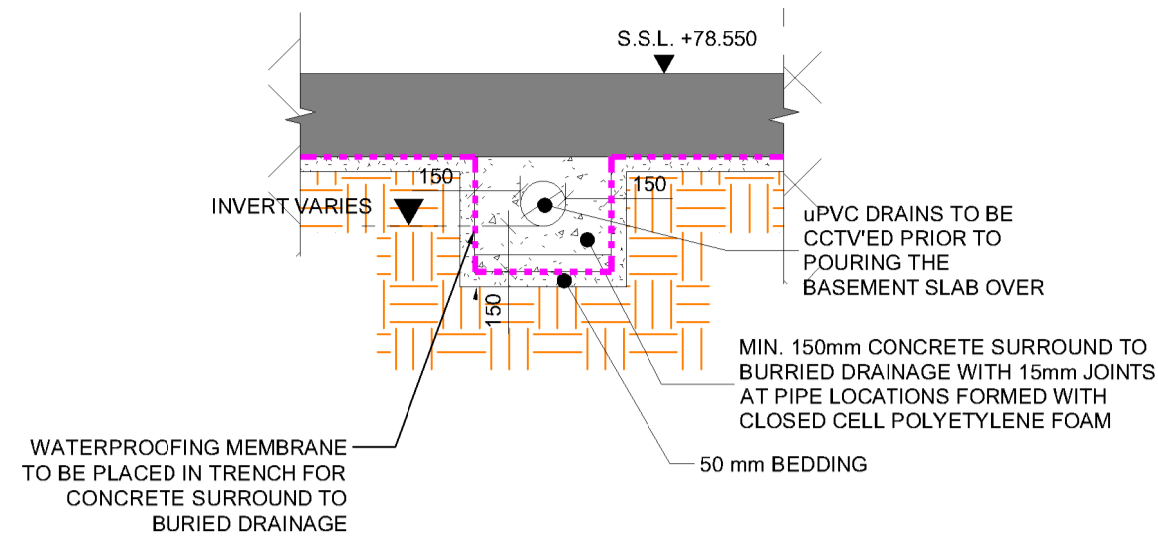


TYPICAL BELOW BASEMENT SLAB DRAIN DETAIL

SCALE A1 1:25
SCALE A3 1:50

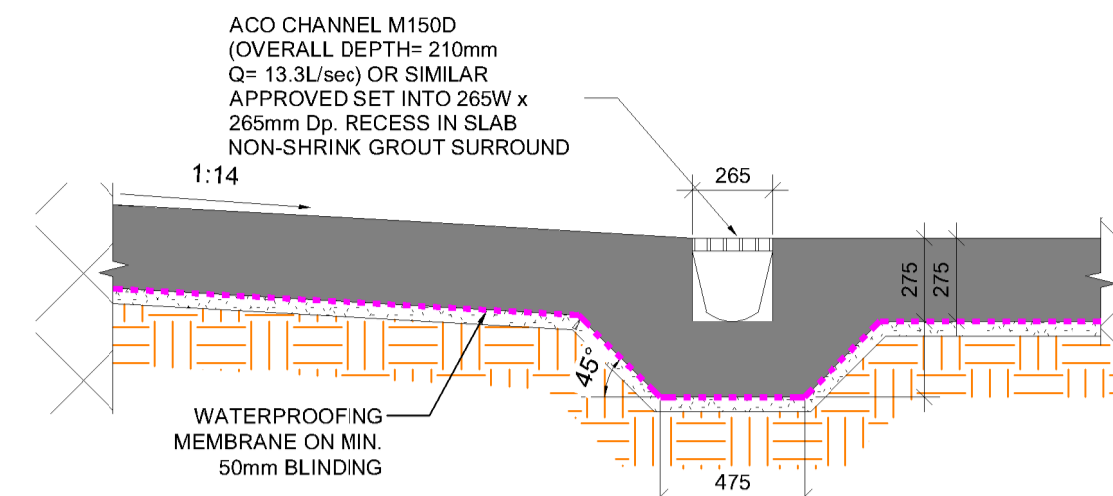


TYPICAL BASEMENT ACO DETAIL

SCALE A1 1:25
SCALE A3 1:50

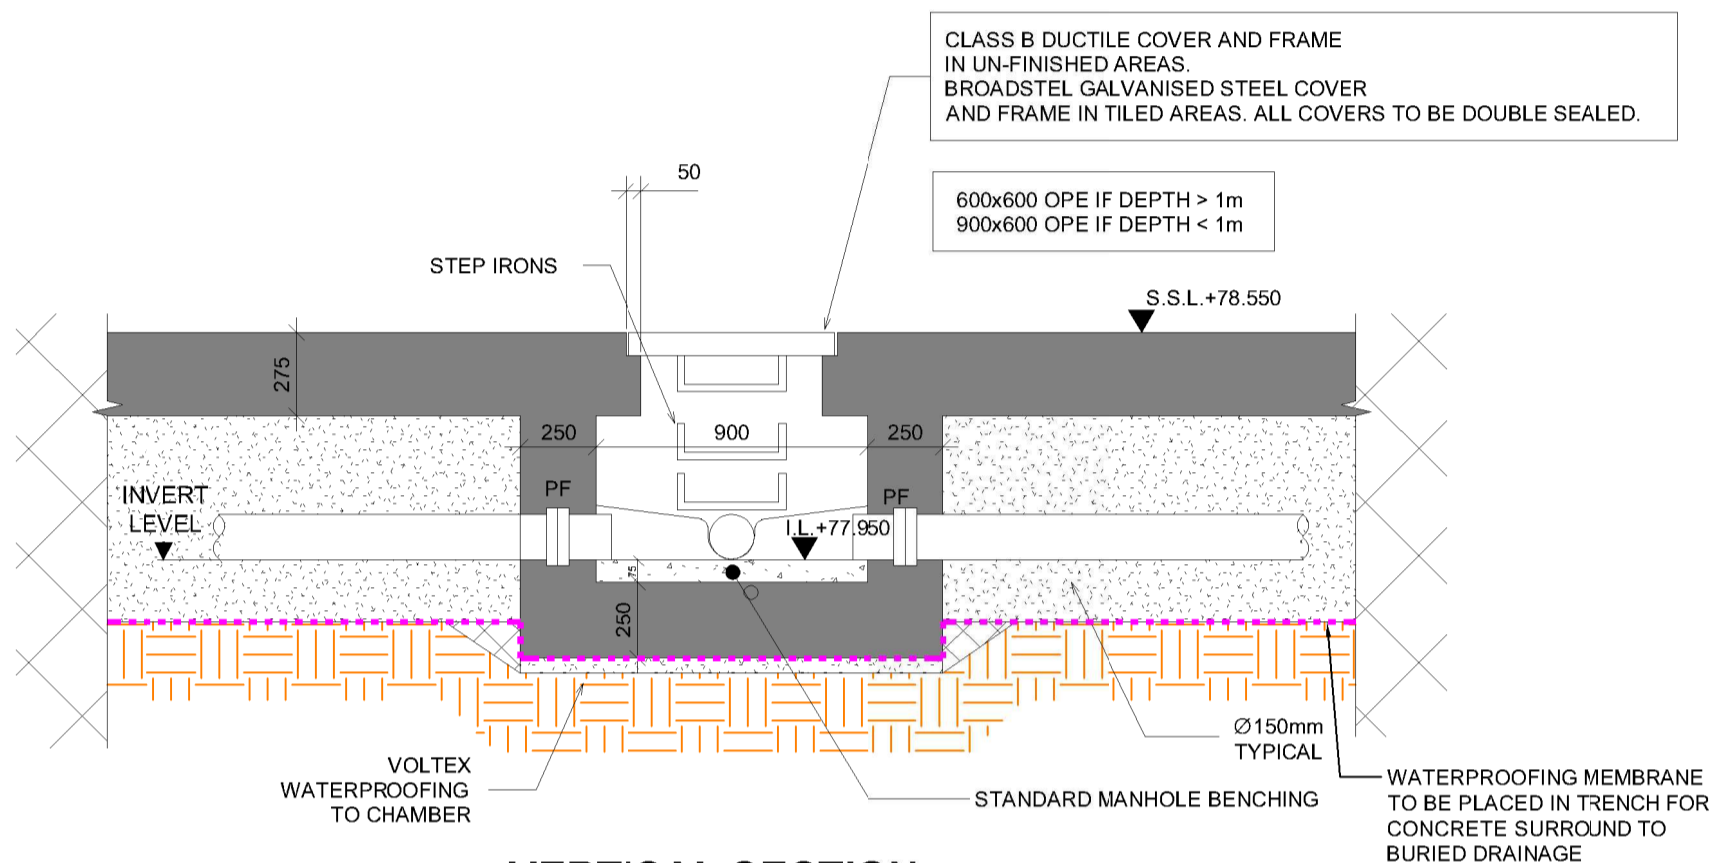


VERTICAL SECTION

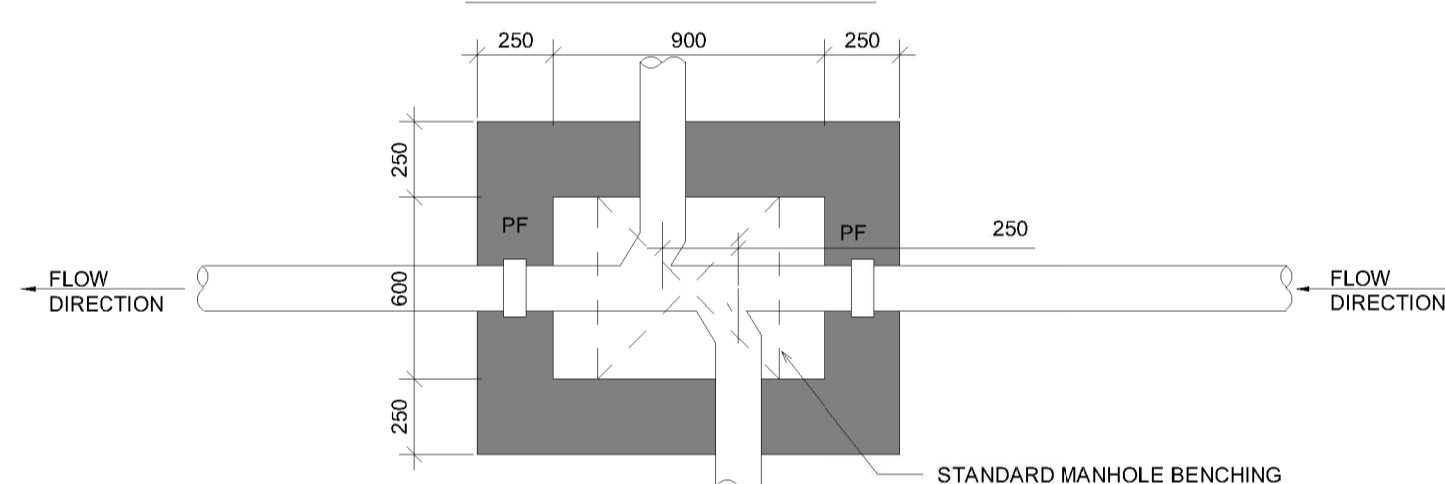

**PLAN SECTION
MANHOLE BASEMENT LEVEL**

SCALE A1 1:25
SCALE A3 1:50

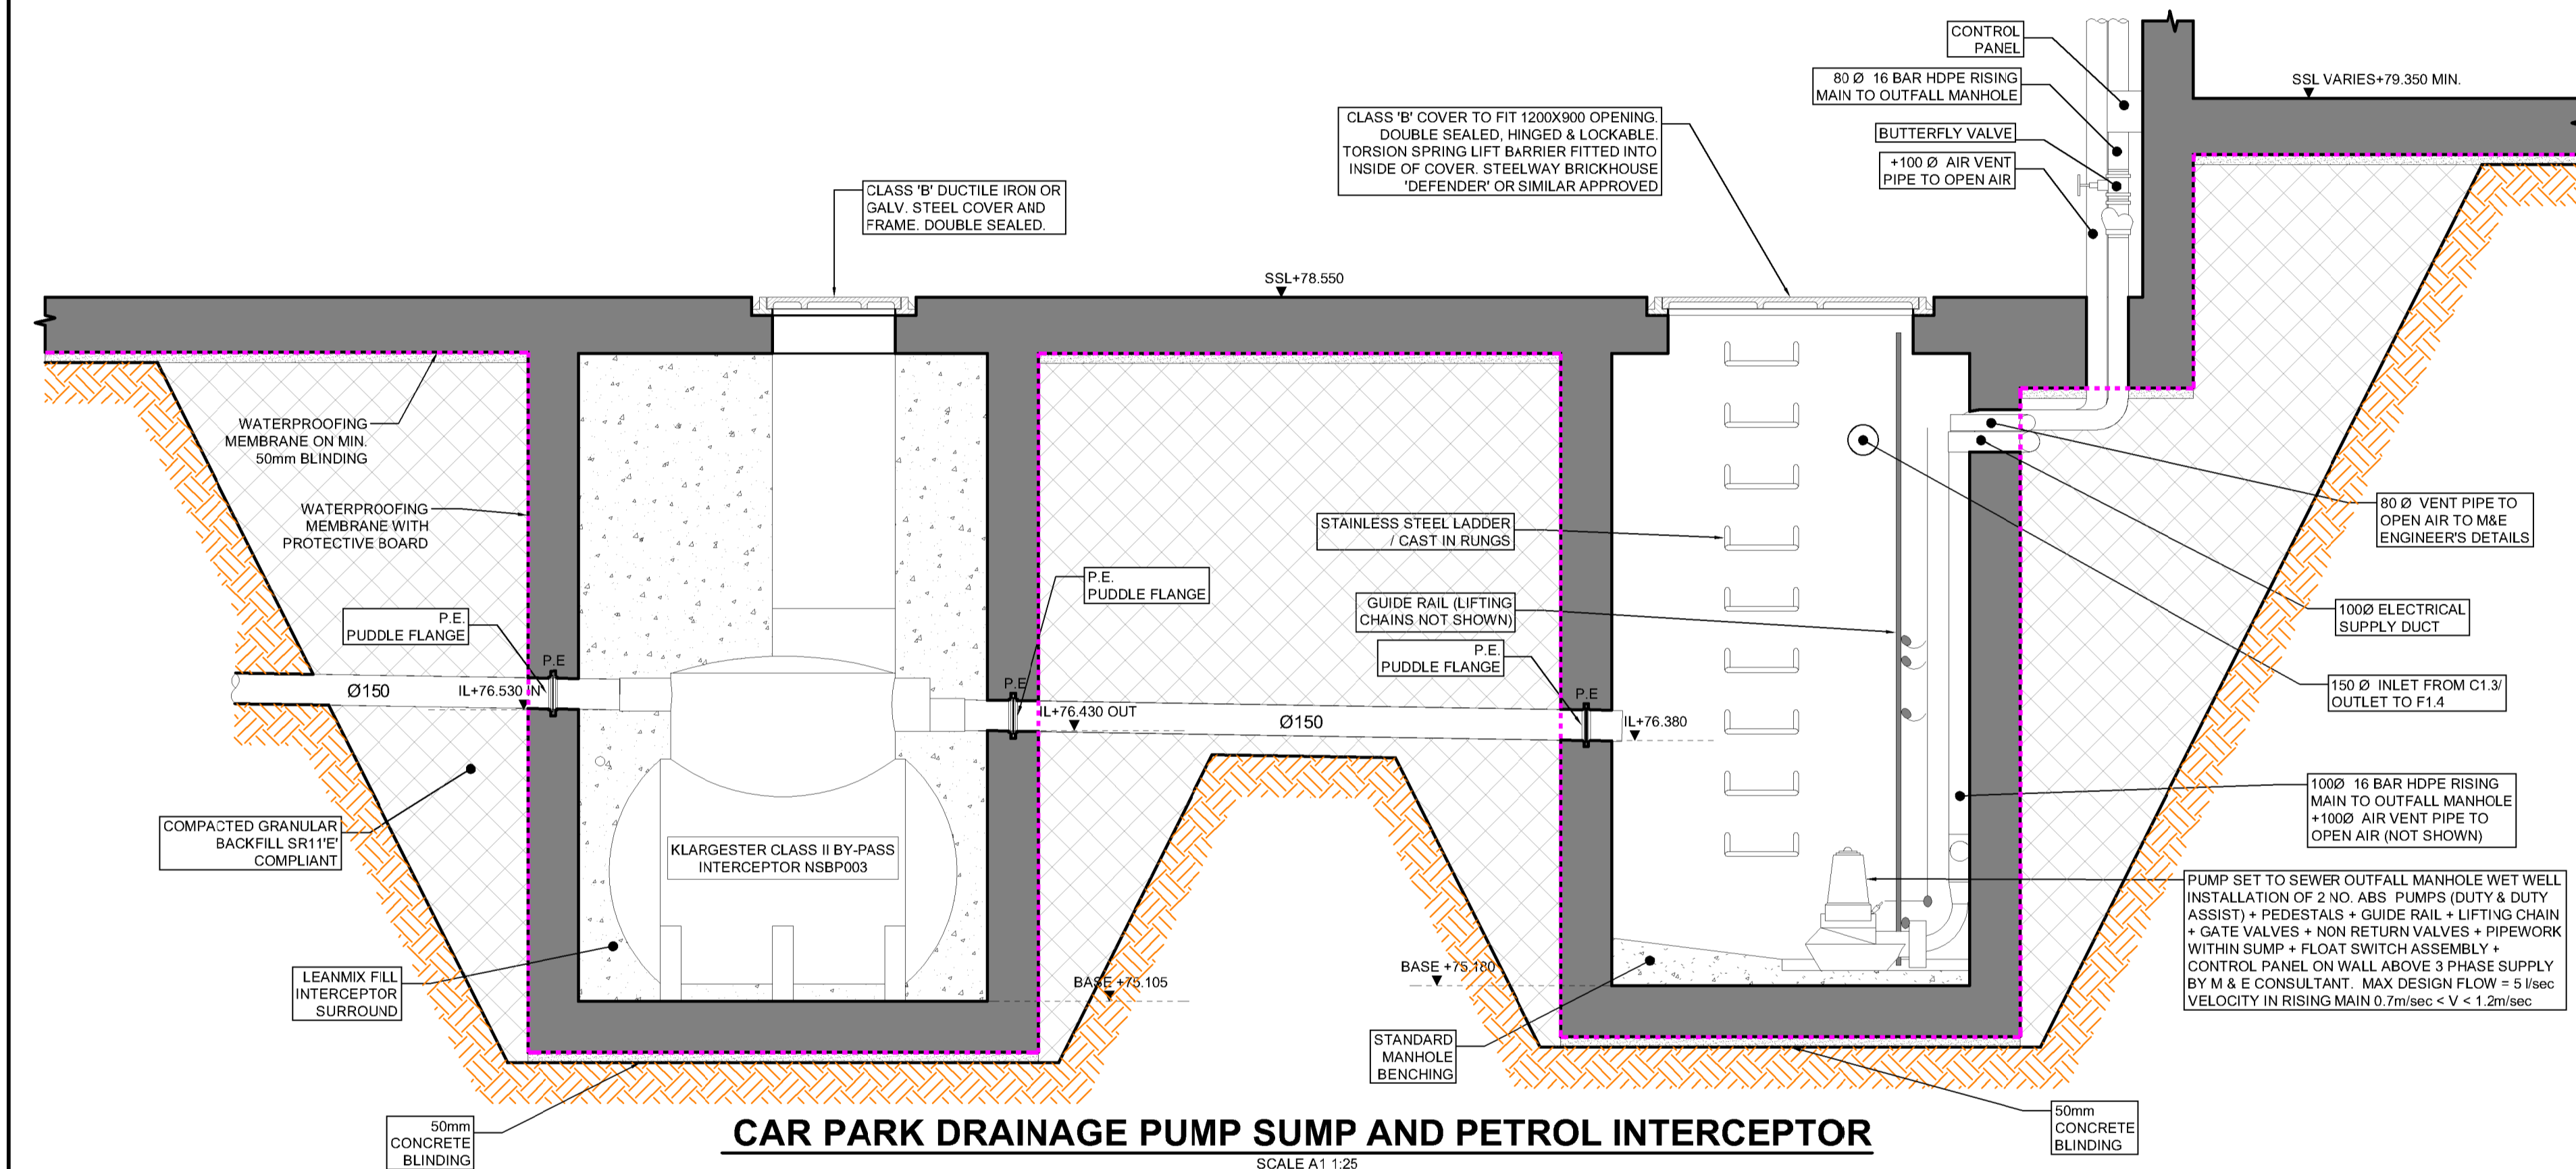

CAR PARK DRAINAGE PUMP SUMP AND PETROL INTERCEPTOR

SCALE A1 1:25
SCALE A3 1:50

PL3	20.09.21	ISSUED FOR PLANNING	WK	PS
ISSUE	DATE	DESCRIPTION	DRN	P.E.
			ORIG	P.D.

DRAWING STAGE: **PLANNING**

BM Dublin Office: Sandwith House, 52-54 Lower Sandwith Street, Dublin 2, Ireland. Tel: (01) 677 3200 Fax: (01) 677 3164
London Office: 12 Mill Street, London SE1 2AY, United Kingdom. Tel: (0044) 20 3750 3530
Consulting Engineers, Civ. Structural, Project Management. E-mail: bmce@bmce.ie Web: www.bmce.ie



CLIENT: **HOMELAND SILVERPINES LTD.**

PROJECT TITLE: **SHD AT ST. JOSEPH'S HOUSE AND ADJOINING PROPERTIES** BM PROJECT No: **19.236**

MODEL REFERENCE: MODEL REV: SUITABILITY

DRAWING TITLE: **BASEMENT DRAINAGE DETAILS**

DRAWING No: **BPR-BMD-00-B1-DR-C-1202** ISSUE: **PL3**