



NOTES

1. THIS DRAWING IS TO BE READ IN CONJUNCTION WITH ALL ENGINEERS & ARCHITECT'S DRAWINGS. FIGURED DIMENSIONS ONLY (NOT SCALING) TO BE USED. WHERE A CONFLICT OF INFORMATION EXISTS OR IF IN ANY DOUBT - 'ASK'.
2. CONSULTANTS TO BE INFORMED IMMEDIATELY OF ANY DISCREPANCIES BEFORE WORK PROCEEDS.

REFER TO DRAWING C-1050 FOR KEY PLAN

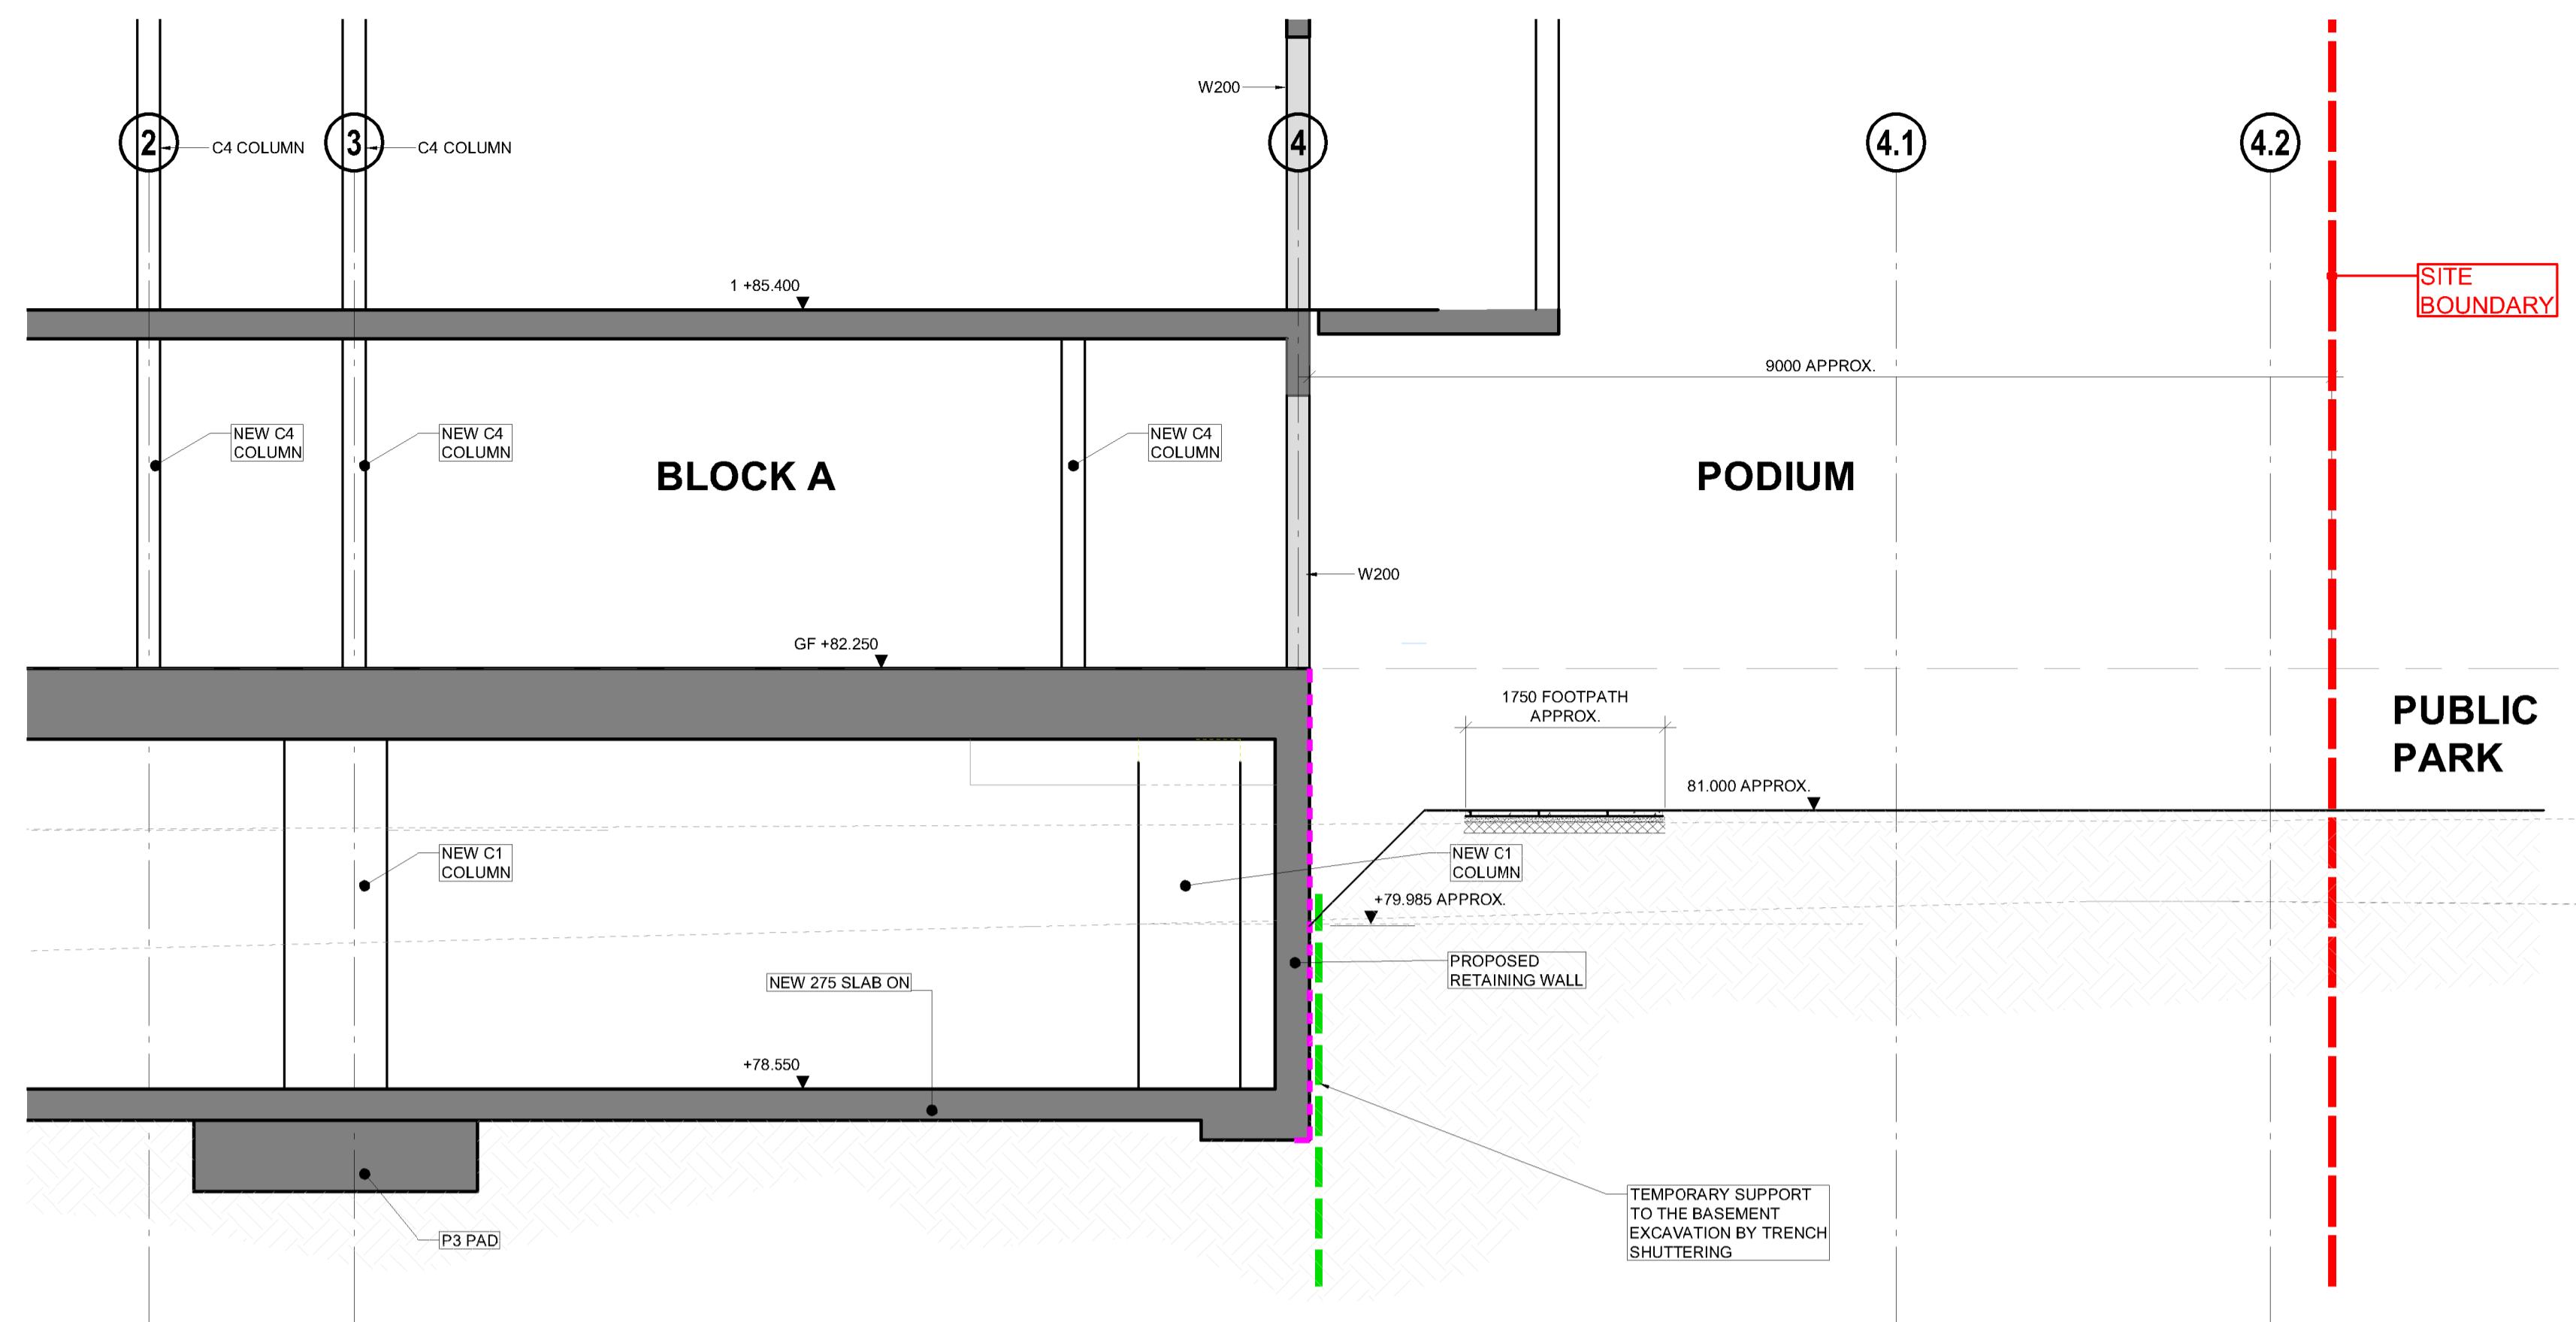

1 SECTION
SCALE @ A1: 1:50
SCALE @ A3: 1:100

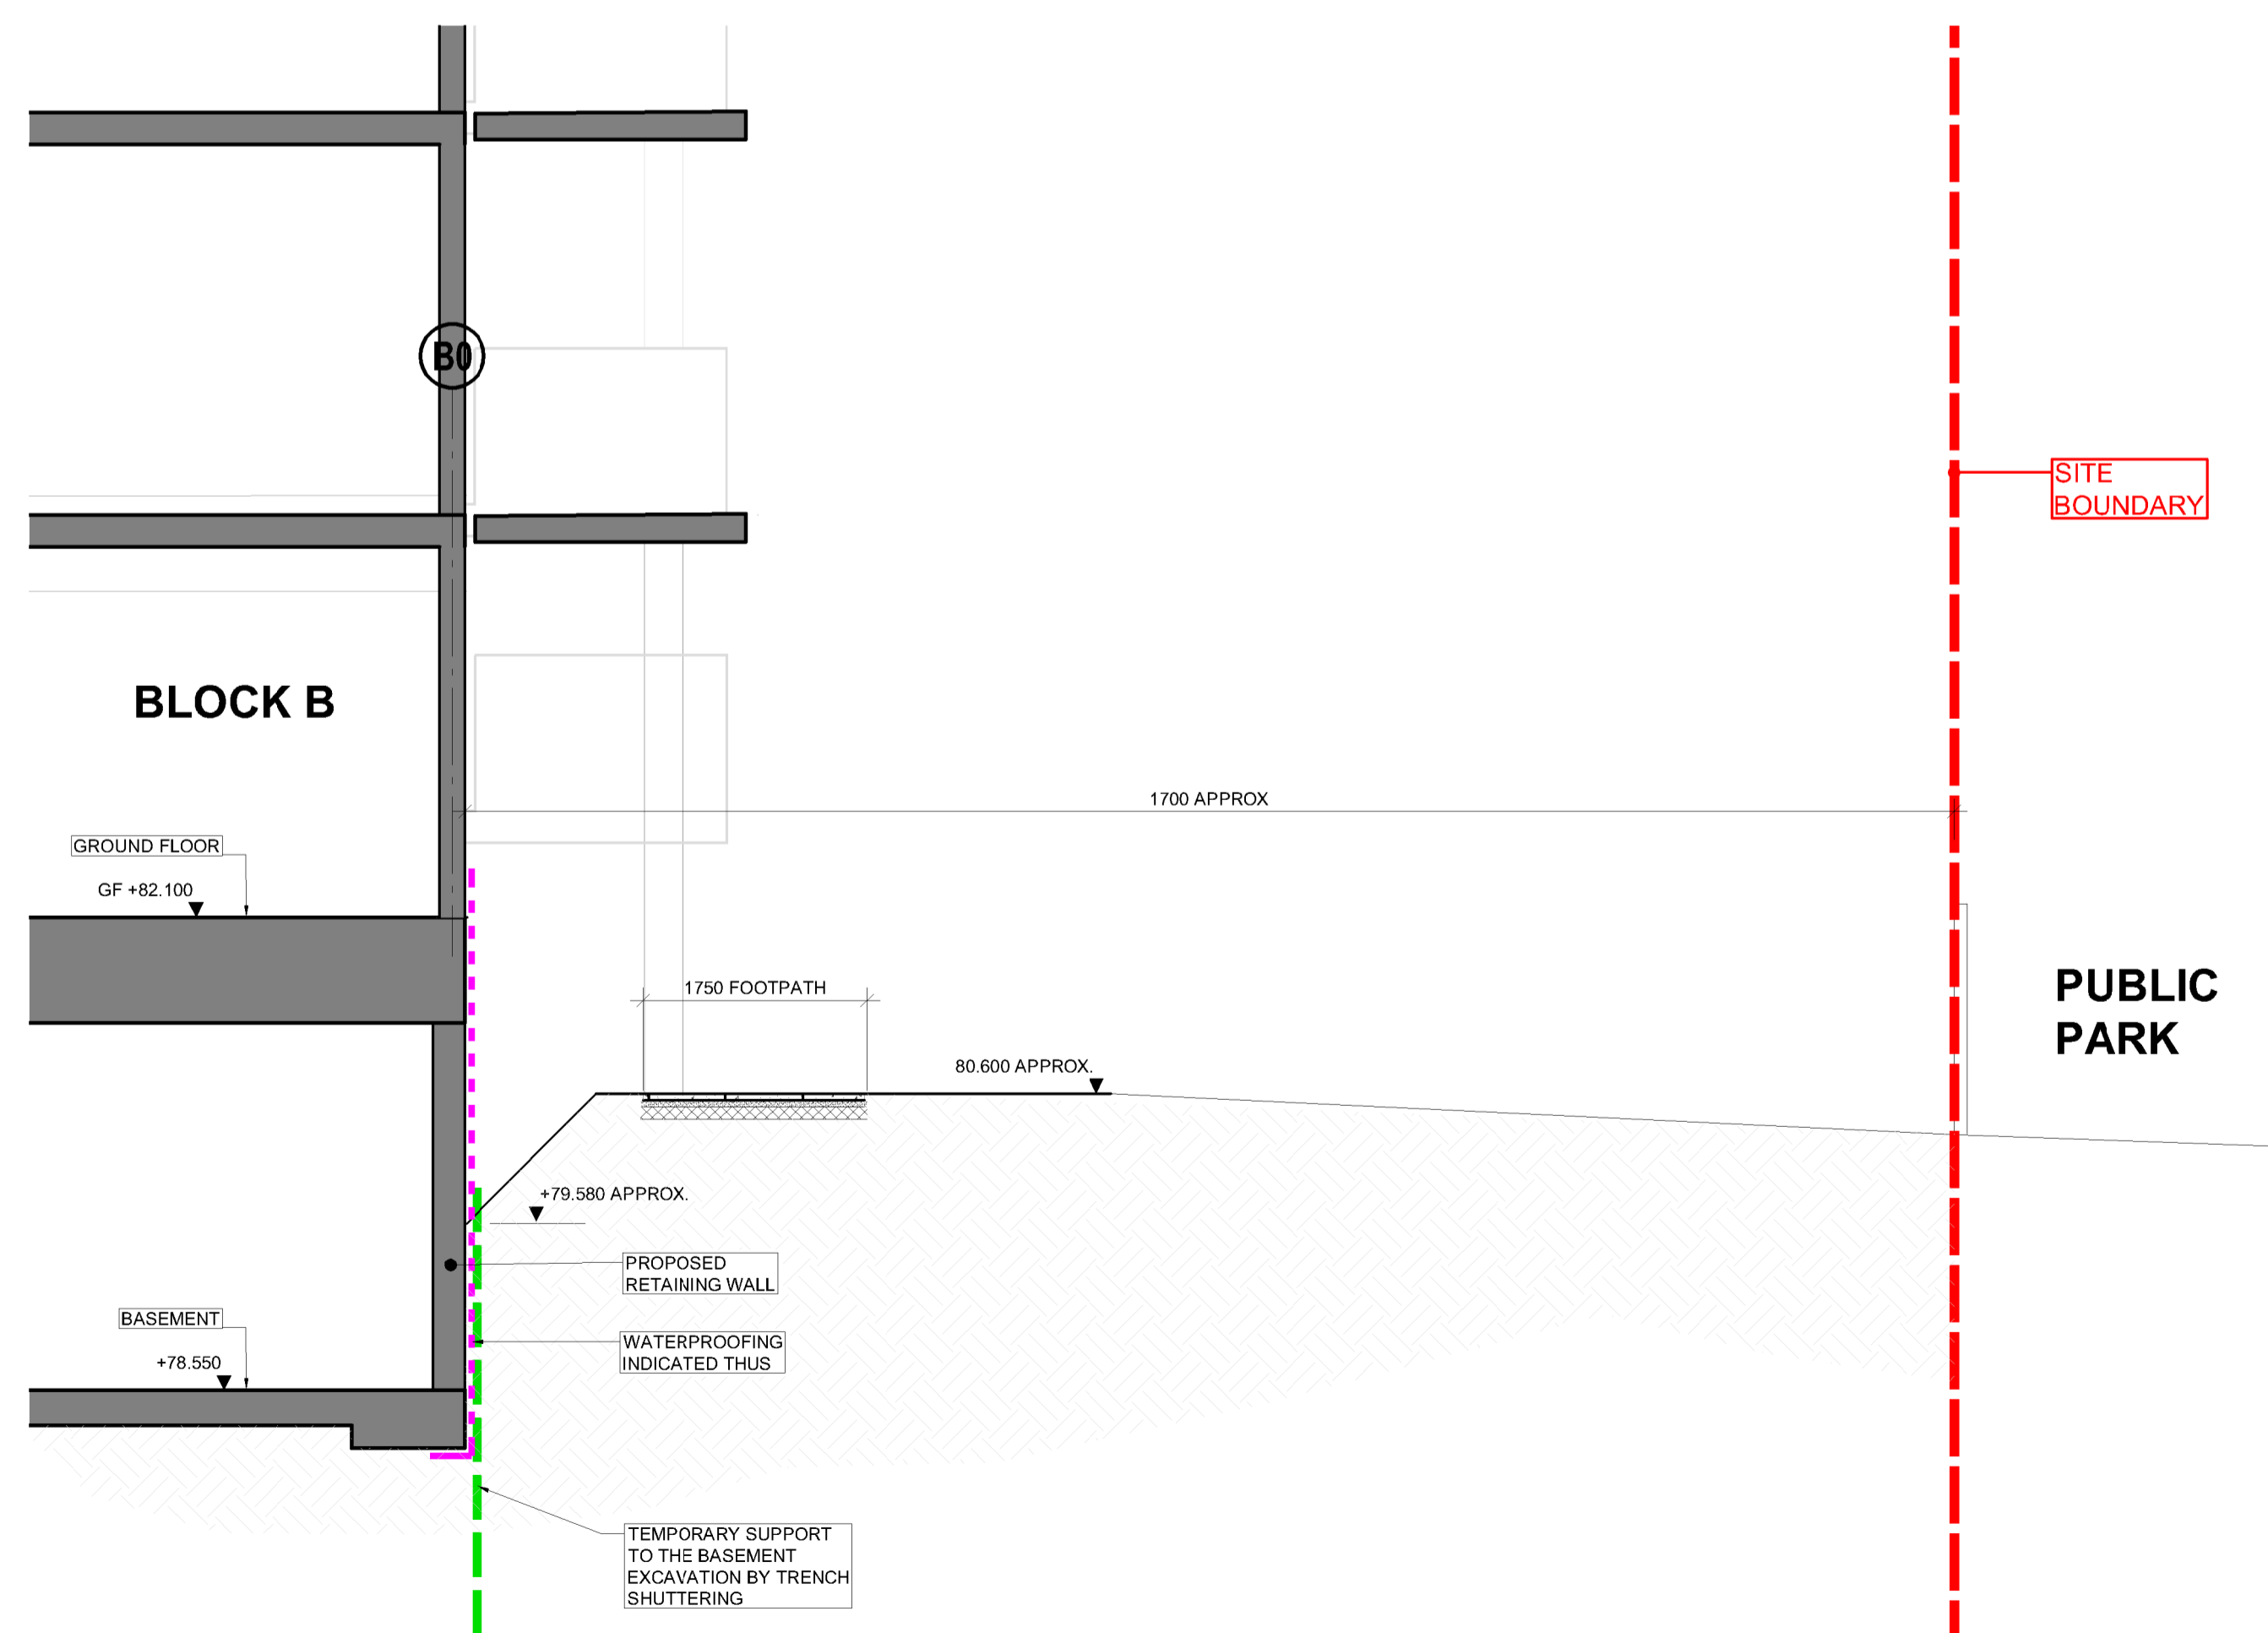

2 SECTION
SCALE @ A1: 1:50
SCALE @ A3: 1:100

PL2	20.09.21	ISSUED FOR PLANNING	WK	POD
ISSUE	DATE	DESCRIPTION	DRN	P.F.
			ORIG	P.D.

DRAWING STAGE: **PLANNING**

BM Dublin Office: Sandwith House, 52-54 Lower Sandwith Street, Dublin 2, Ireland. Tel: (01) 677 3200 Fax: (01) 677 3164
London Office: 12 Mill Street, London SE1 2AY, United Kingdom. Tel: (0044) 20 3750 3530
BARRETT MAHONY Consulting Engineers, Civ. Structural, Project Management. E-mail: bma@bma.ie Web: www.bma.ie



CLIENT: **HOMELAND SILVERPINES LTD.**

PROJECT TITLE: **SHD AT ST. JOSEPH'S HOUSE AND ADJOINING PROPERTIES** BM PROJECT No: **19.236**

MODEL REFERENCE: MODEL REV: SUITABILITY:

DRAWING TITLE: **FOUNDATION SECTIONS SHEET 1 OF 3**

DRAWING No: **BPR-BMD-00-ZZ-DR-S-1081** ISSUE: **PL2**