

Legend

- Moanmore
- Tullabrack
- Proposed Ballykett Turbines

| Rev | Date | By | Comment |
|-----|------|----|---------|
|-----|------|----|---------|

Client

Ballykett Green Energy Limited

Client Representative



Project


Proposed Wind Farm
at Ballykett,
Co. Clare

Title

Proposed Site in Relation
to Existing Moanmore and
Tullabrack Wind Farms

CYAL50313915
COPYRIGHT ORDNANCE SURVEY IRELAND / GOVERNMENT OF IRELAND

| | | | |
|------------|---------------|--------|----------|
| Drg. By | SB | Drg No | - |
| Checked By | SM | Rev | 1 |
| Stage | EIAR | Date | 07/12/23 |
| Scale | 1:20,000 (A3) | Figure | 3.1 |

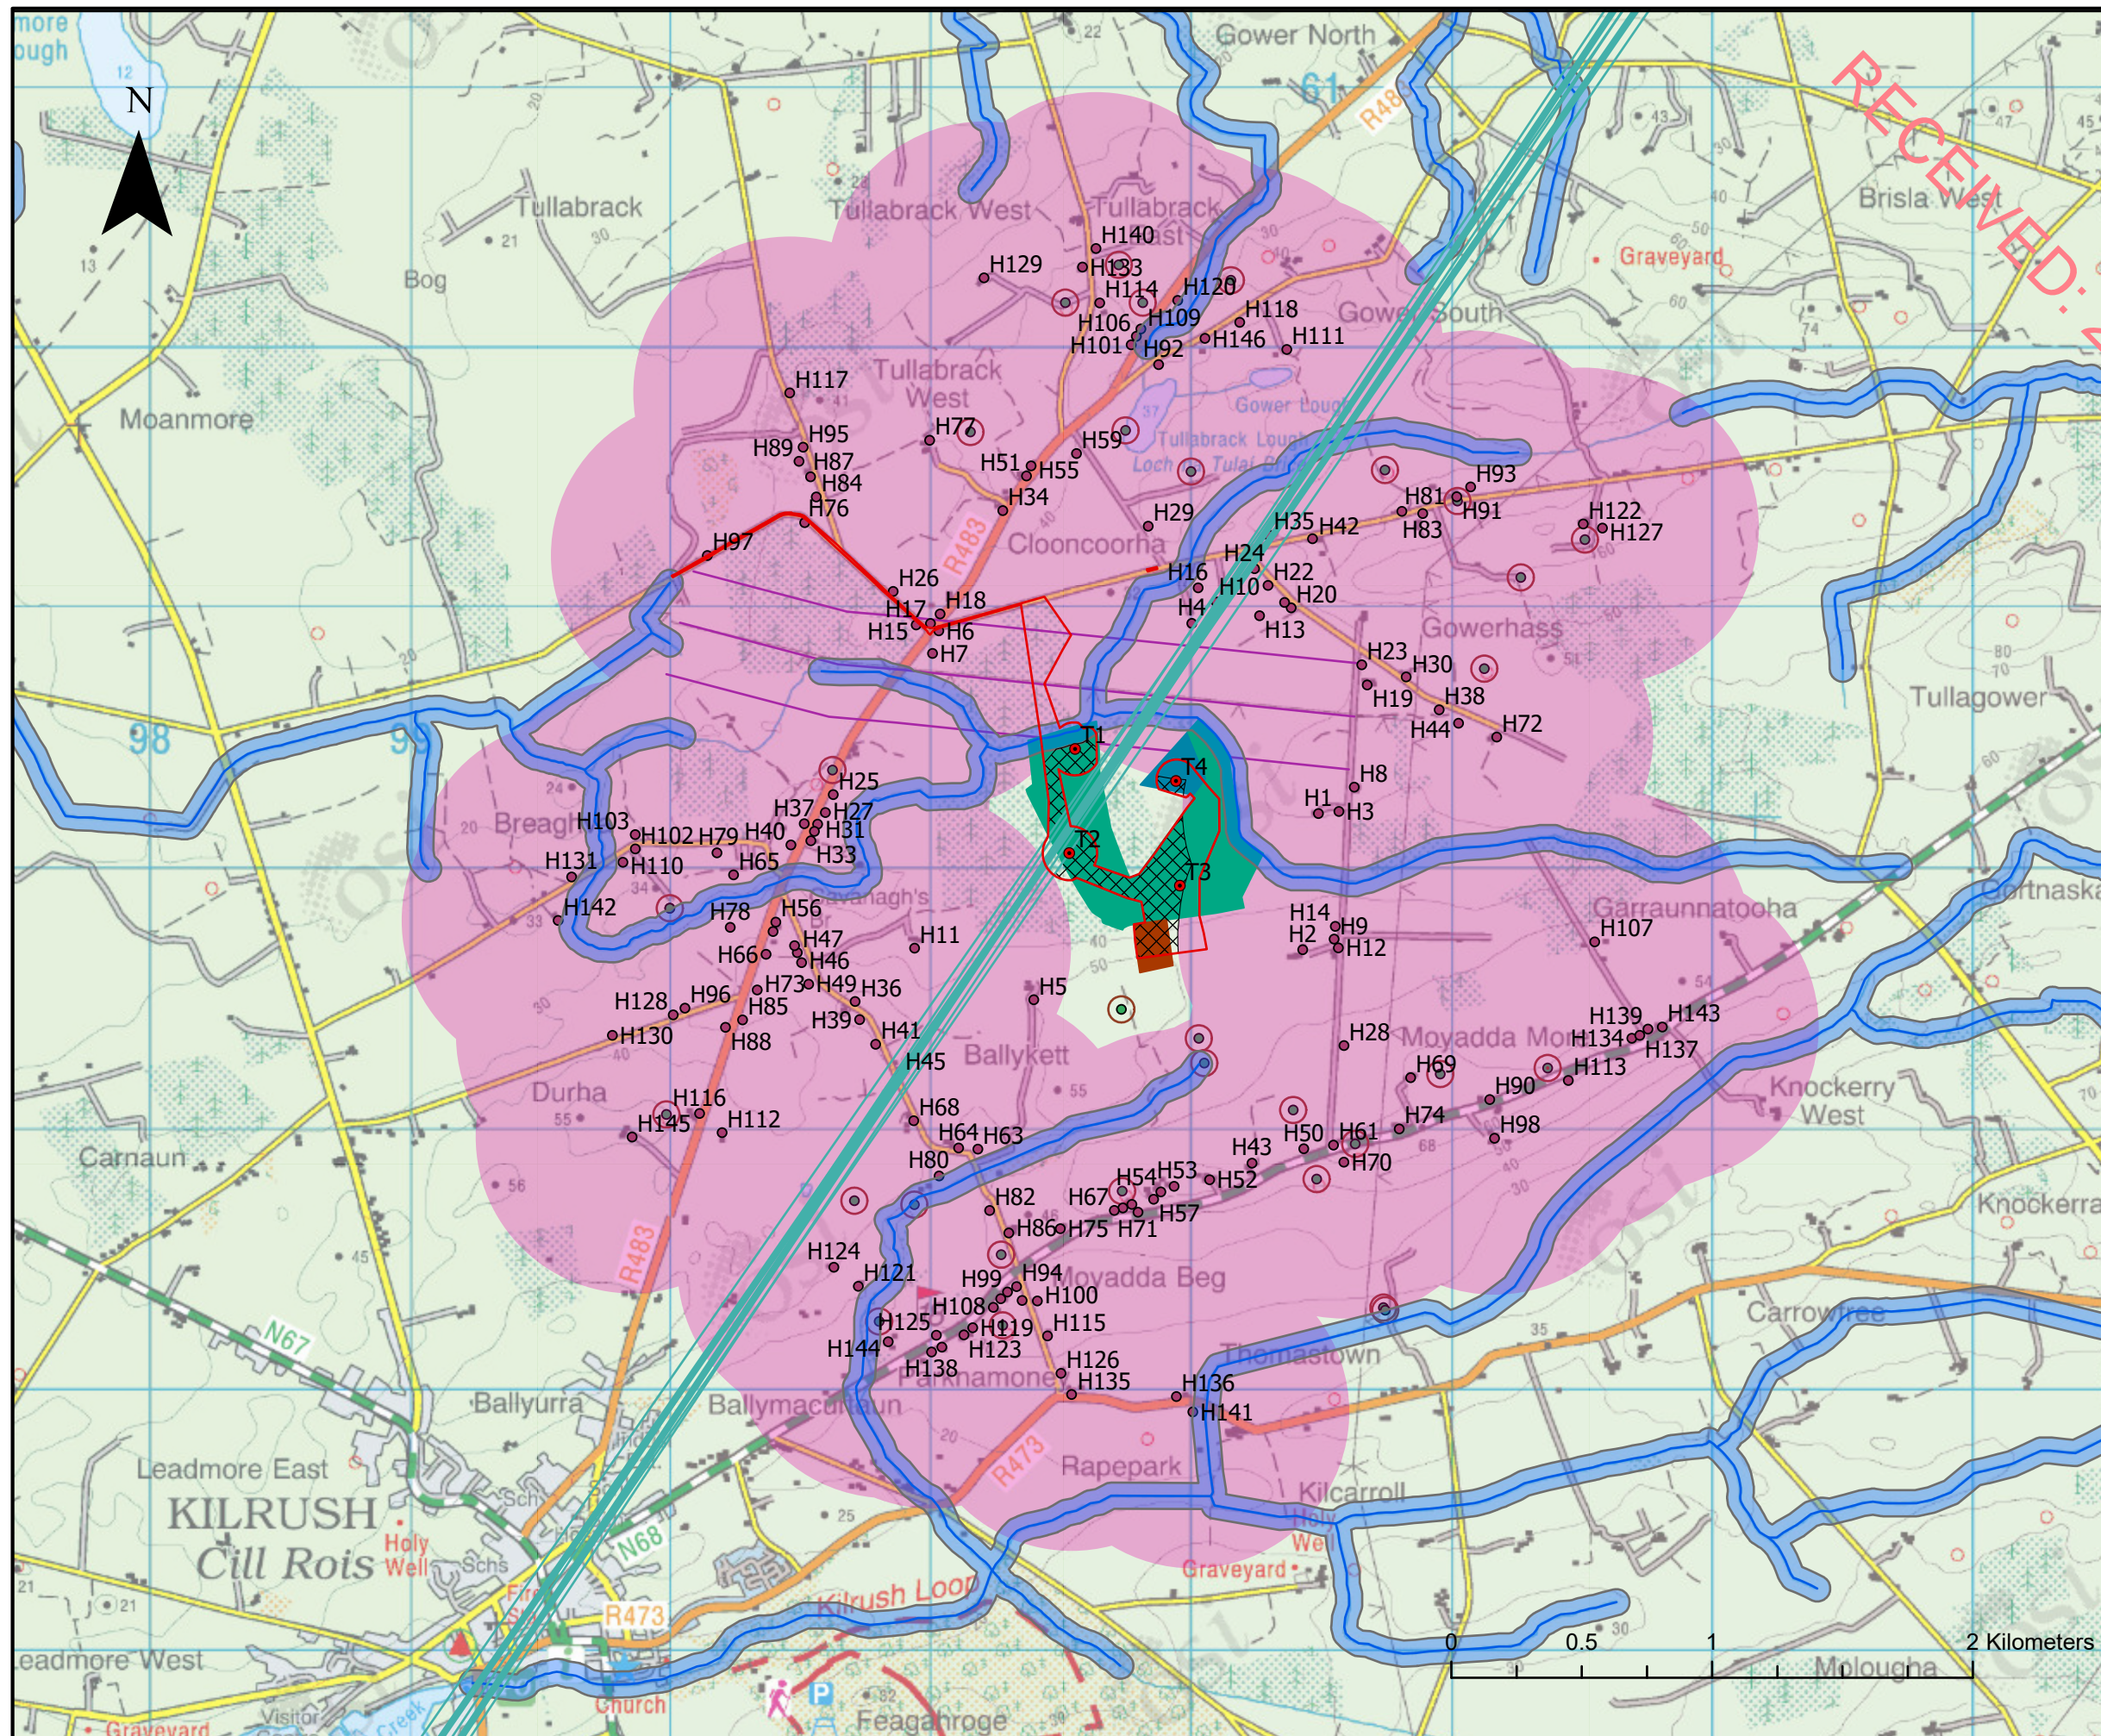

Legend


- Turbine Locations
- Redline Boundary
- Comms Mobile Links Buffers
- Comms Mobile Link 1
- Comms Mobile Link 2
- 50 m Buffer from Watercourses
- River Network
- Cut Over Bog PB4
- Poor Flush PF2
- Wet Grassland GS4
- 600 m Buffer from Inhabited Dwellings (not involved)
- Dwellings
- 110kV Overhead Lines
- Archaeological Sites of Interest buffer
- Archaeological Sites of Interest Pts
- Developable Area

| Rev | Date | By | Comment |
|-----|------|----|---------|
| | | | |
| | | | |

Client

Ballykett Green Energy Limited

Client Representative

**JENNINGS O'DONOVAN**
CONSULTING ENGINEERS

Project

Proposed Wind Farm at Ballykett, Co. Clare.


Title

Constraints Map

CYAL50313915
COPYRIGHT ORDNANCE SURVEY IRELAND / GOVERNMENT OF IRELAND

| | | | |
|-------------------|---------------|---------------|-----------|
| Drg. By | SB | Drg No | - |
| Checked By | SM | Rev | 2 |
| Stage | EIAR | Date | 10/01/'24 |
| Scale | 1:25,000 (A3) | Figure | 3.2 |

RECEIVED
29/03/2024

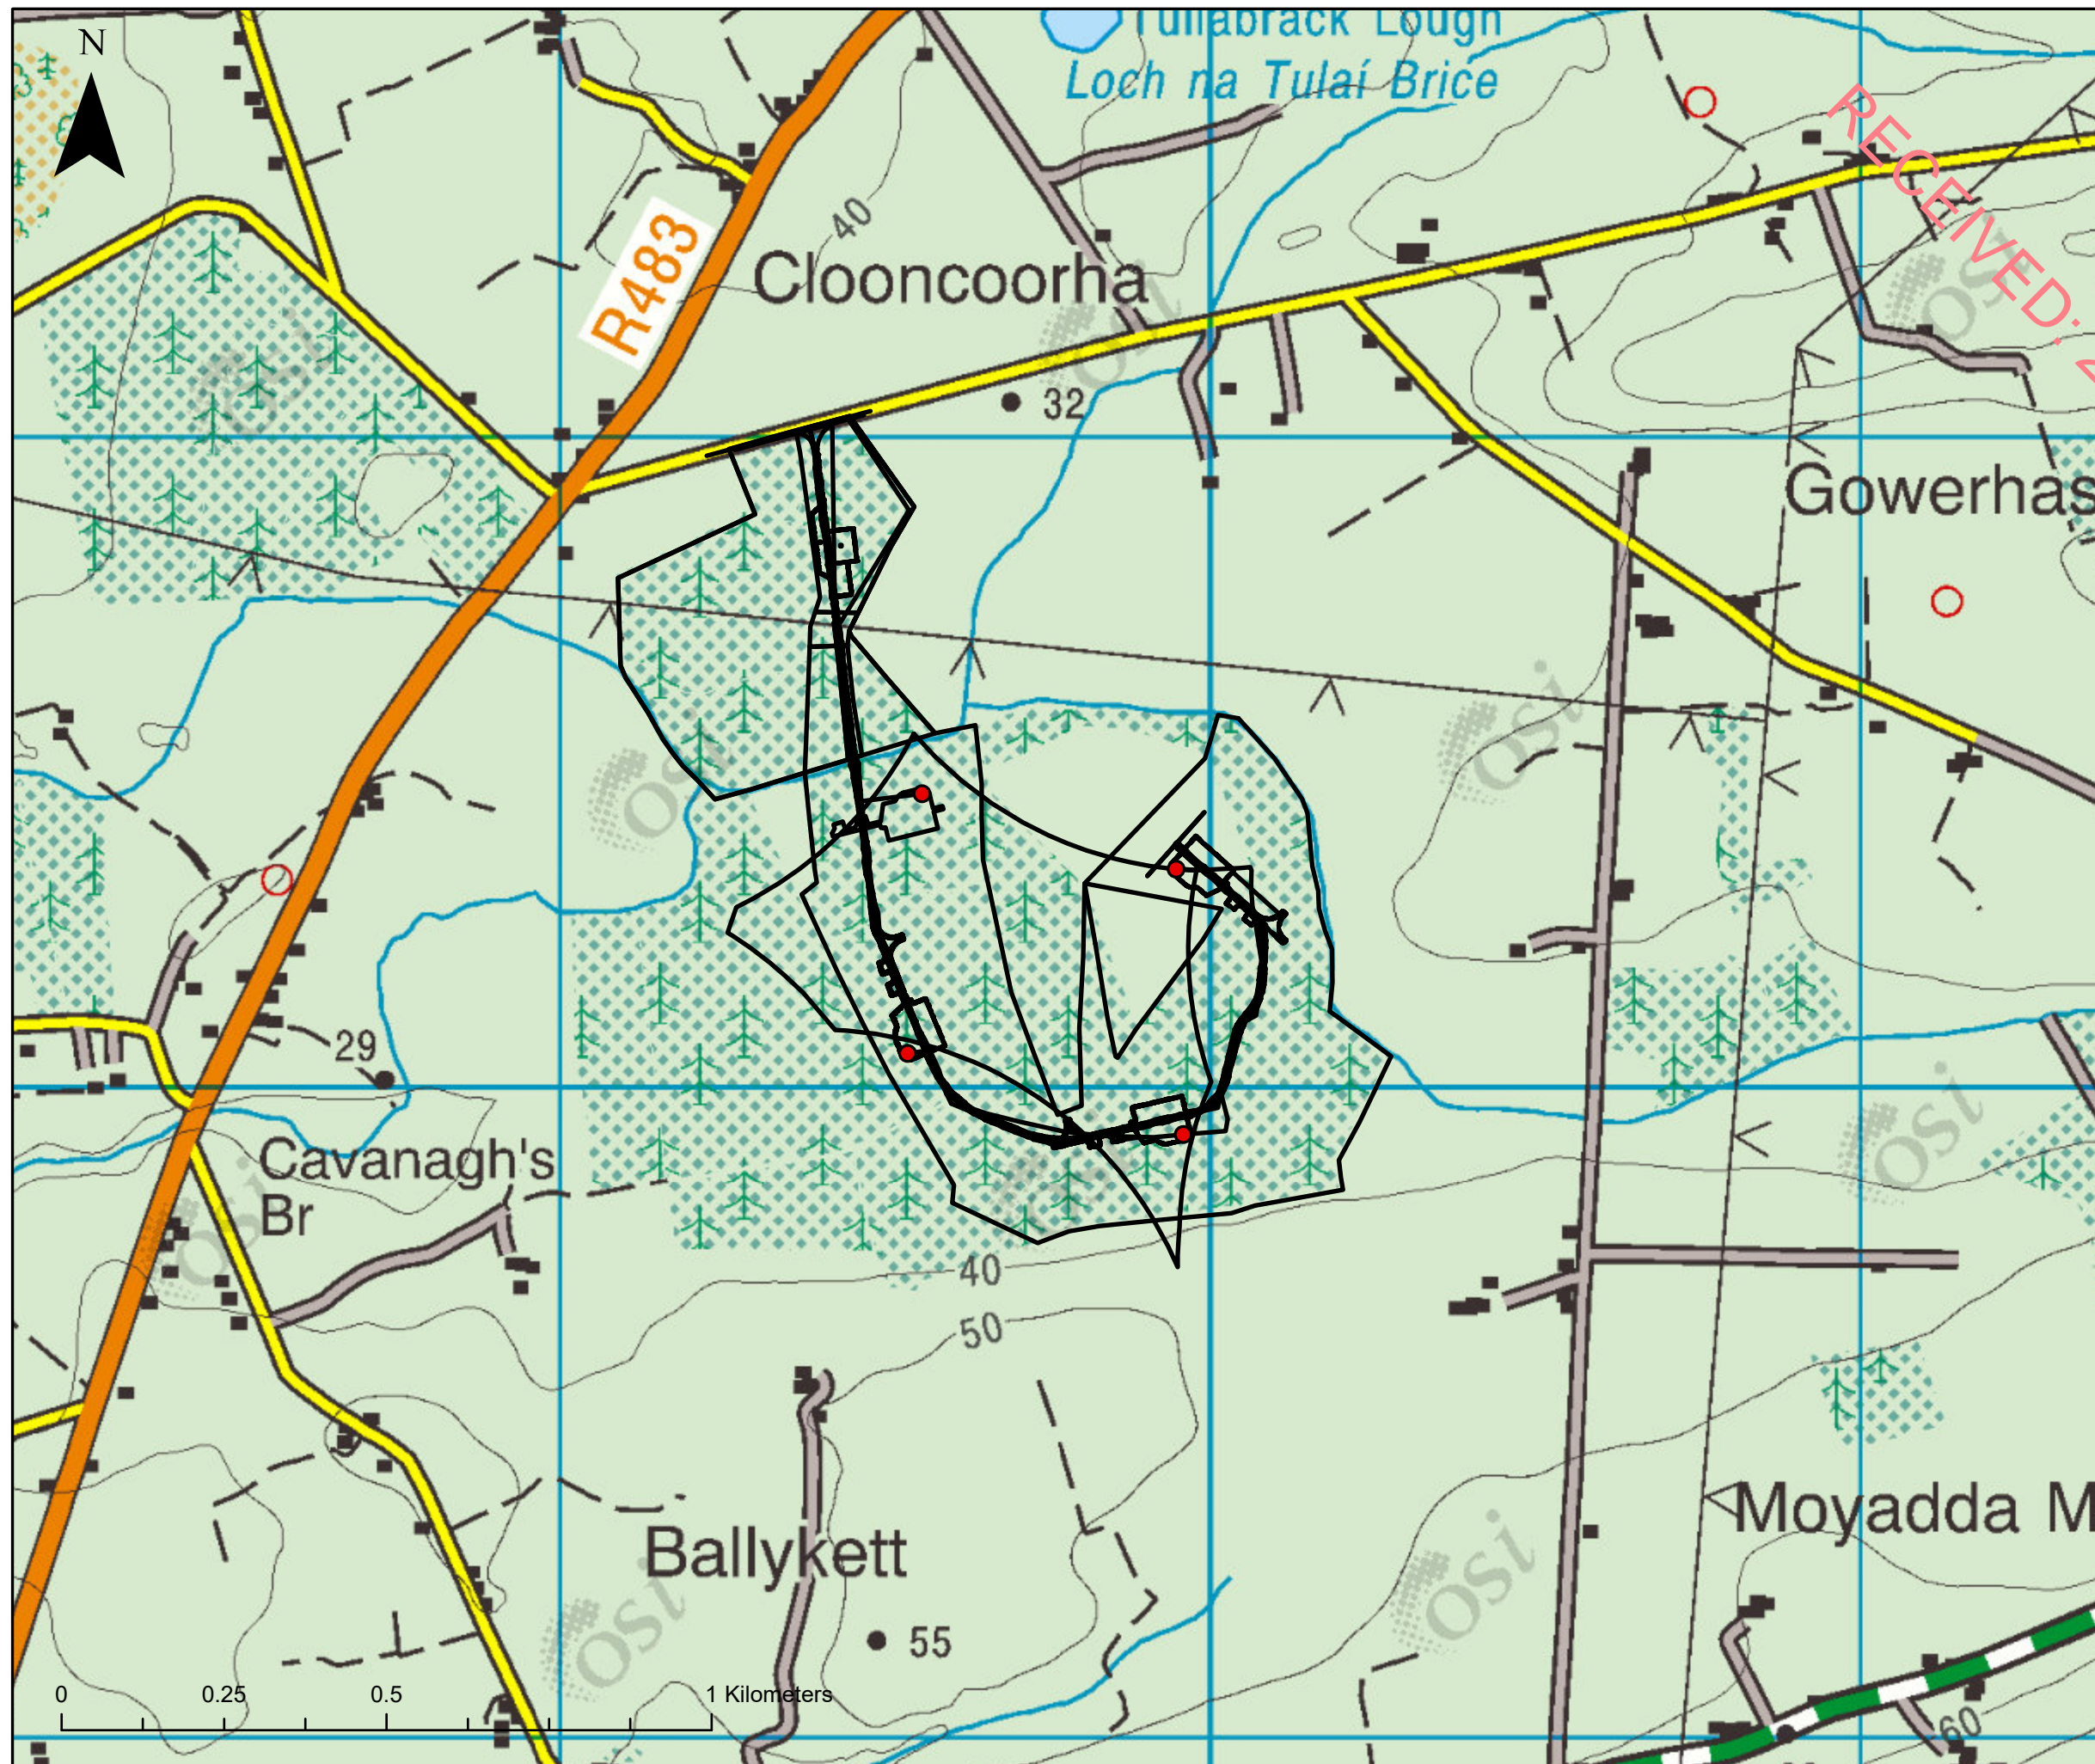

Legend

- Site layout
- Initial Turbine Locations

| Rev | Date | By | Comment |
|-----|------|----|---------|
| | | | |
| | | | |
| | | | |

Client

Ballykett Green Energy Limited

Client Representative



Project


Proposed Wind Farm
at Ballykett,
Co. Clare.

Title

First Iteration of
Wind Farm Layout

CYAL50313915
COPYRIGHT ORDNANCE SURVEY IRELAND / GOVERNMENT OF IRELAND

| | | | |
|------------|---------------|--------|----------|
| Drg. By | SB | Drg No | - |
| Checked By | SM | Rev | 1 |
| Stage | EIAR | Date | 04/01/24 |
| Scale | 1:10,000 (A3) | Figure | 3.3 |

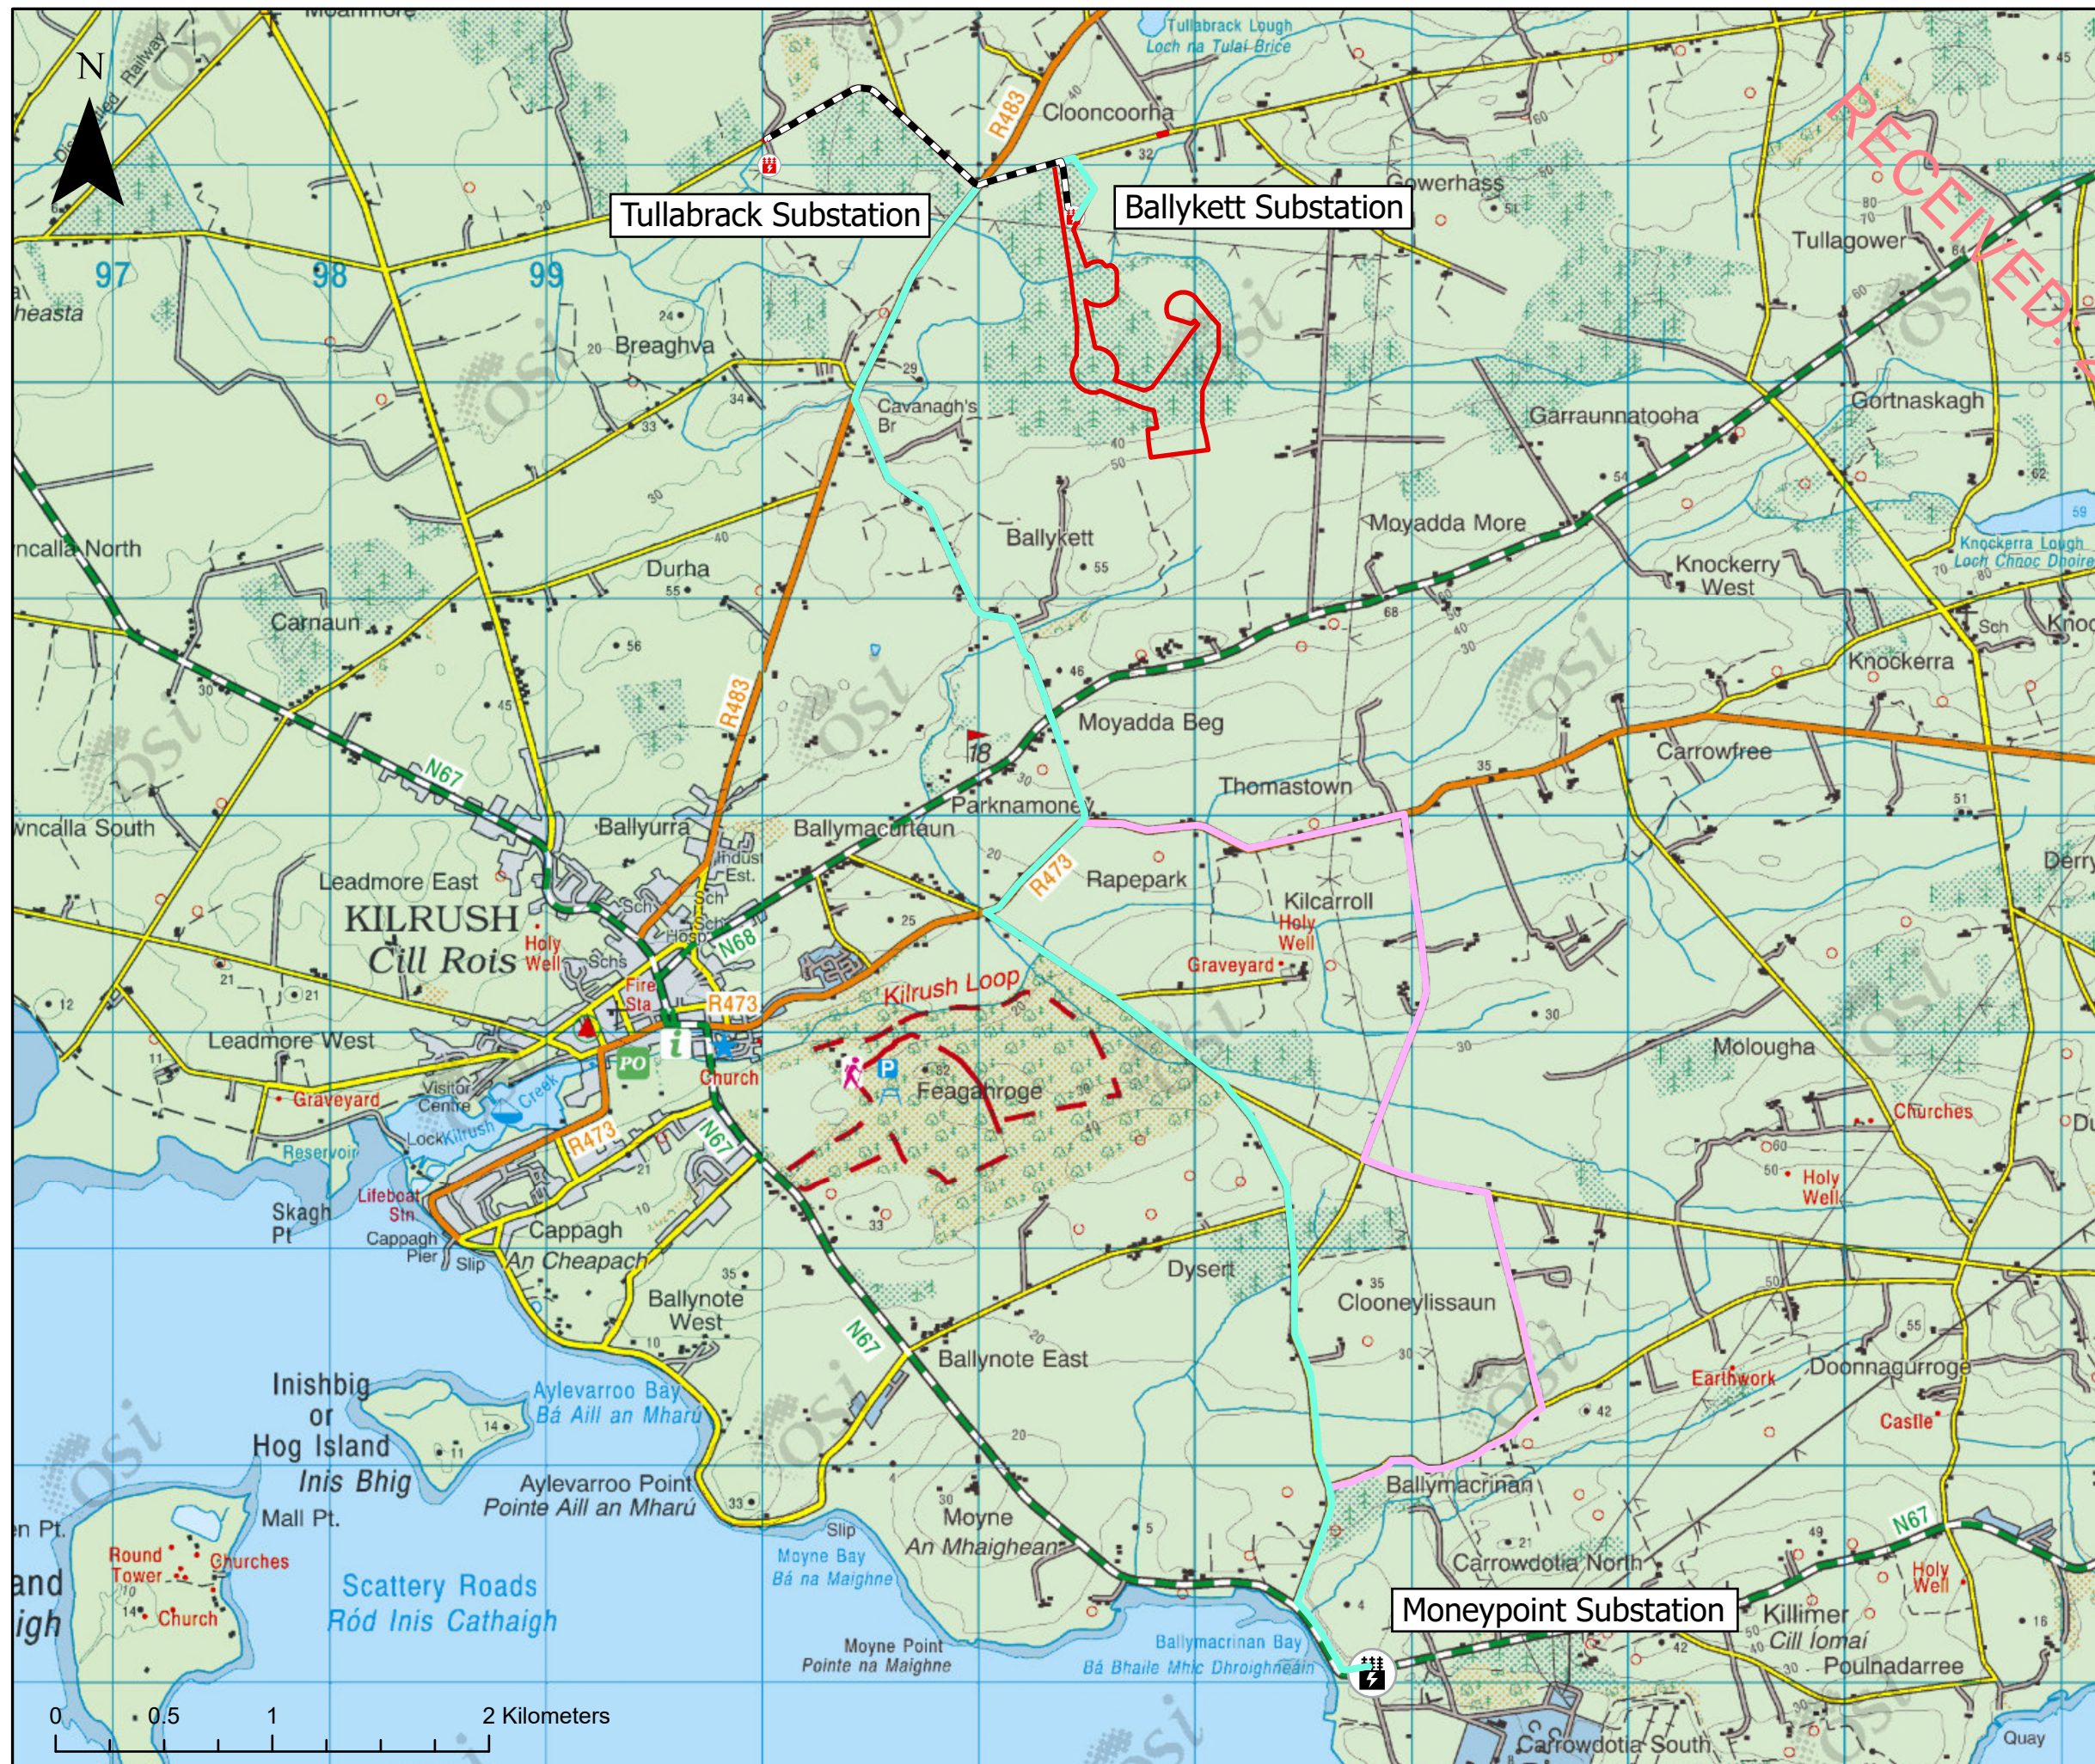

Legend

- Grid Route Option 1
- Grid Route Option 2
- Grid Route Option 3
- Redline Boundary
- Moneypoint Substation
- Substation

| Rev | Date | By | Comment |
|-----|------|----|---------|
|-----|------|----|---------|

Client

Ballykett Green Energy Limited

Client Representative



Project

Proposed Wind Farm
at Ballykett, Co. Clare.

Title

Proposed Grid Connection
Route Options

CYAL50313915
COPYRIGHT ORDNANCE SURVEY IRELAND / GOVERNMENT OF IRELAND

| | | | |
|------------|---------------|--------|----------|
| Drg. By | SB | Drg No | - |
| Checked By | SM | Rev | 1 |
| Stage | EIAR | Date | 05/01/24 |
| Scale | 1:30,000 (A3) | Figure | 3.4 |