

LEGEND

- Redline Boundary
- Grid Route to Tullabrack Substation
- District Electoral Division
 - CLOONCOORHA
 - COORACLARE
 - KILRUSH RURAL
 - KILRUSH URBAN
 - TULLYCREEN

Rev	Date	By	Comment

Client
Ballykett Green Energy

Client Representative




Project
Ballykett Wind Farm,
Co. Clare

Title
Study Area 1:
District Electoral Divisions

CYAL50382164
COPYRIGHT ORDNANCE SURVEY IRELAND / GOVERNMENT OF IRELAND

Drg. By	AB	Job No.	6777
Checked By	SM	Rev	2
Stage	Planning	Date	14/02/2024
Scale	1:60,000 (A3)	Figure	5.1

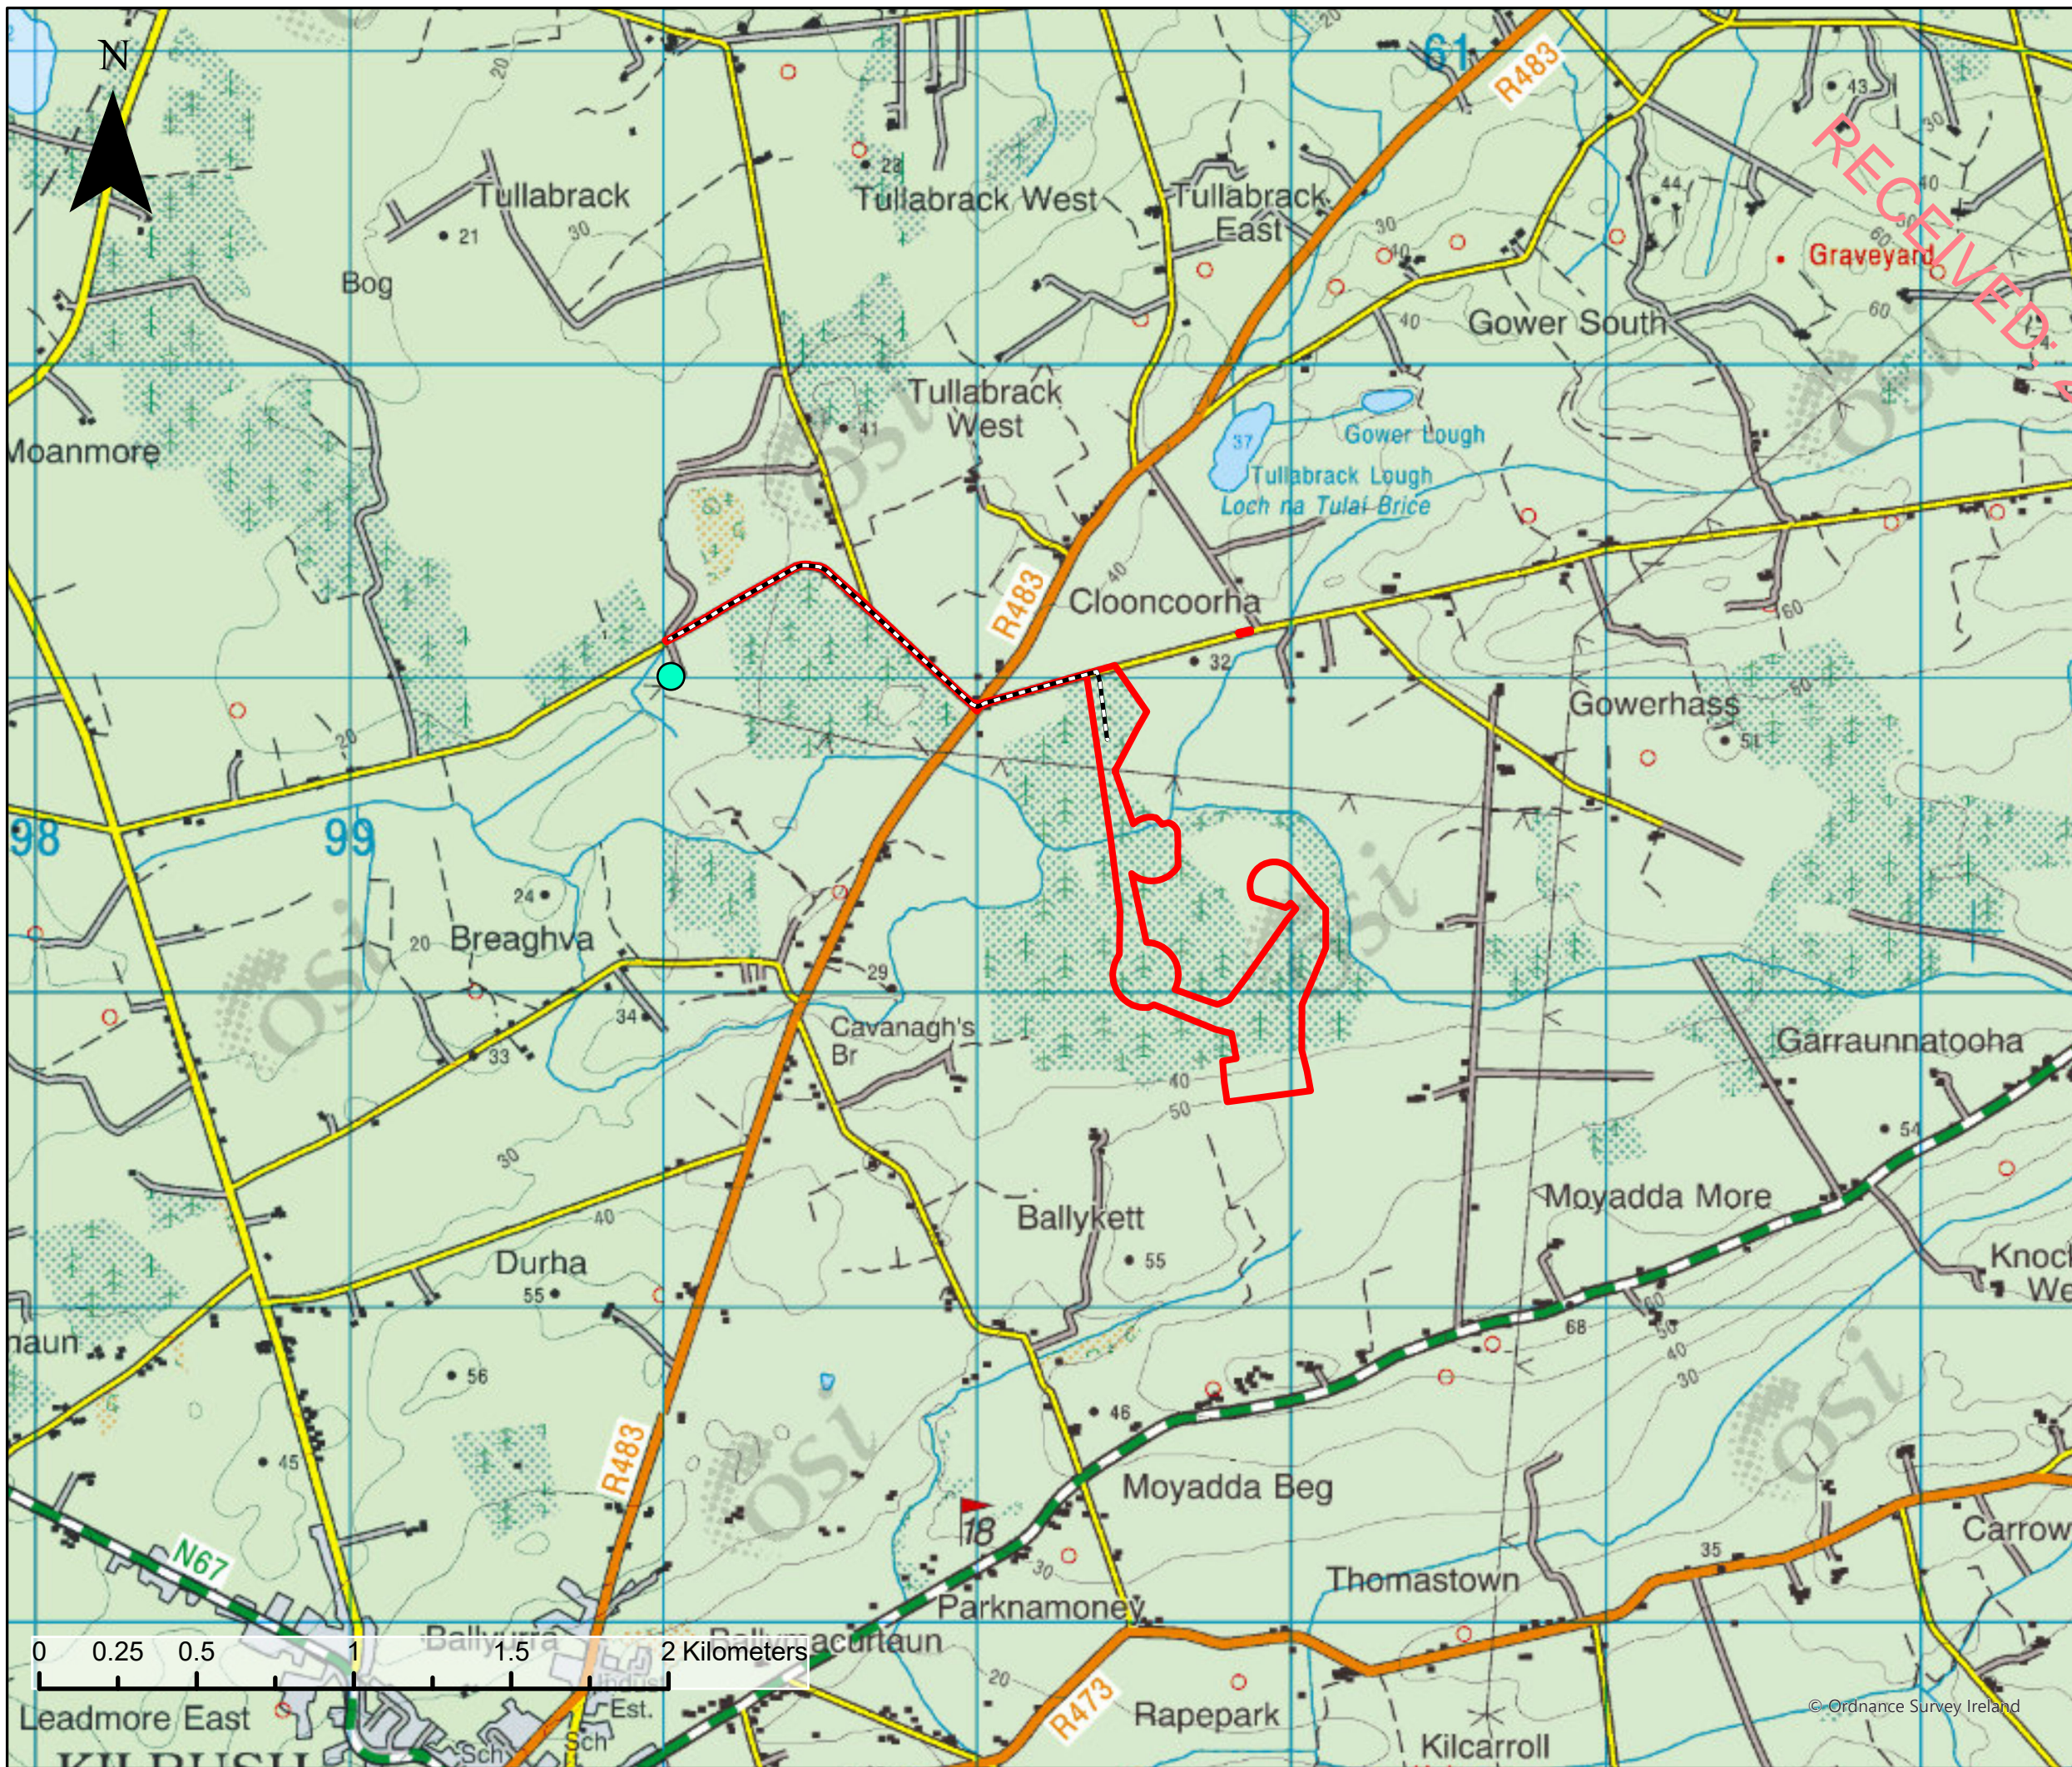

LEGEND


- Redline Boundary
- Grid Route to Tullabrack Substation
- Tullabrack 110kV Substation

Rev	Date	By	Comment

Client

Ballykett Green Energy

Client Representative

**JENNINGS O'DONOVAN**
CONSULTING ENGINEERS

Project


Ballykett Wind Farm,
Co. Clare

Title

Proposed Grid Route

CYAL50382164
COPYRIGHT ORDNANCE SURVEY IRELAND / GOVERNMENT OF IRELAND

Drg. By	AB	Job No.	6777
Checked By	SM	Rev	1
Stage	Planning	Date	14/02/2024
Scale	1:20,000 (A3)	Figure	5.2

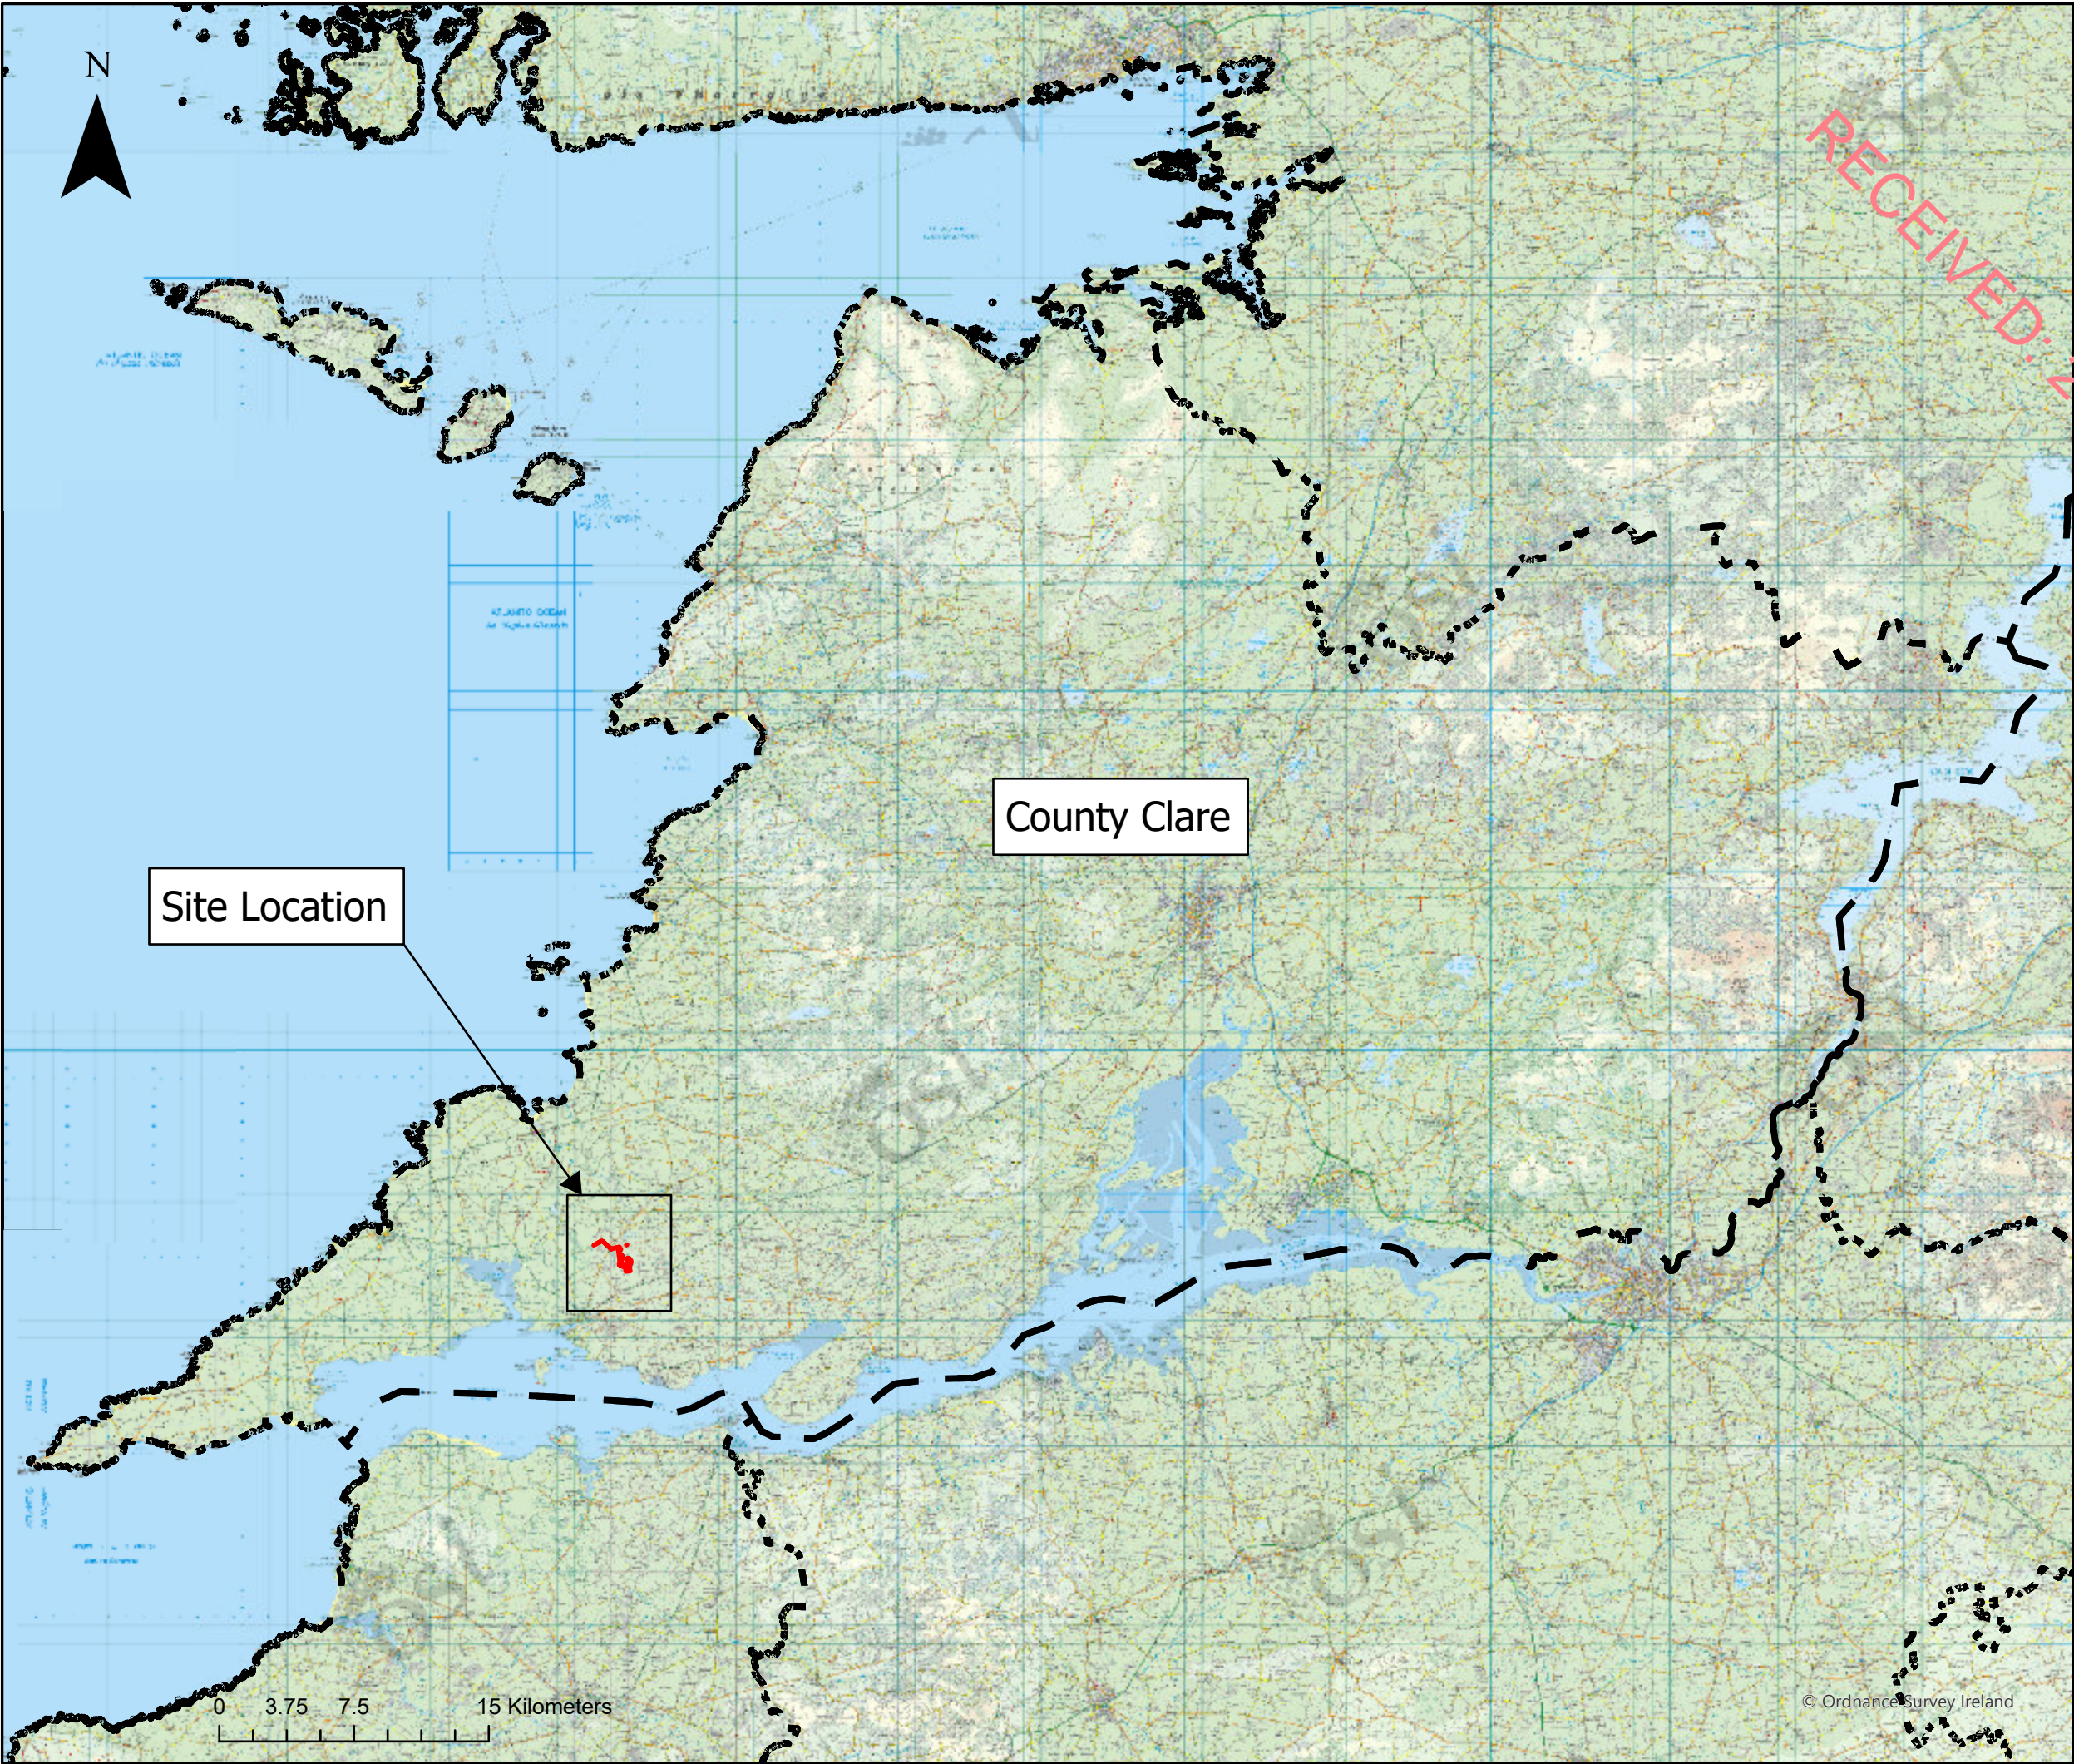

LEGEND


Redline Boundary

County Boundary

Rev	Date	By	Comment

Client
Ballykett Green Energy

Client Representative



JENNINGS O'DONOVAN
& PARTNERS LIMITED
CONSULTING ENGINEERS

Project
Ballykett Wind Farm,
Co. Clare

Title
Study Area 2: County Clare

CYAL50382164
COPYRIGHT ORDNANCE SURVEY IRELAND / GOVERNMENT OF IRELAND

Drg. By	AB	Job No.	6777
Checked By	SM	Rev	1
Stage	Planning	Date	14/02/2024
Scale	1:350,000 (A3)	Figure	5.3