


Site Location & Layout Wind Farm (WF) & Grid Connection Route (GCR)

- Legend
- Project data
- Site data
- Wind Farm Layout
- Site Entrance
- Temporary Road Widening
- Redline Boundary
- Turbine Locations
- Access tracks and Hardstands
- Substation Compound
- Spoil Storage Areas
- Borrow Pit
- Temporary Construction Compound
- Verge Strenghtening
- Met Mast
- Enhancement Area
- Blade Set Down Area
- Grid Route to Tullabrack Substation
- TDR Haulage Route
- Turbine Delivery Route
- Topography
- Elevation 2m Contour
- Base layers
- Google satelite
- OpenStreetMap

Project ID	604008
Project Name	Ballykett Wind Farm, Co. Clare
Projection	ITM
Drawn by	CCa
Reviewed by	JS
Version	16/02/2024

References/Sources:
Environmental Protection Agency (EPA)
Geological Services Ireland (GSI)
Bing Aerial / GeoHive / Open Street Map / Google Roads
Global Digital Elevation Model (GDEM)

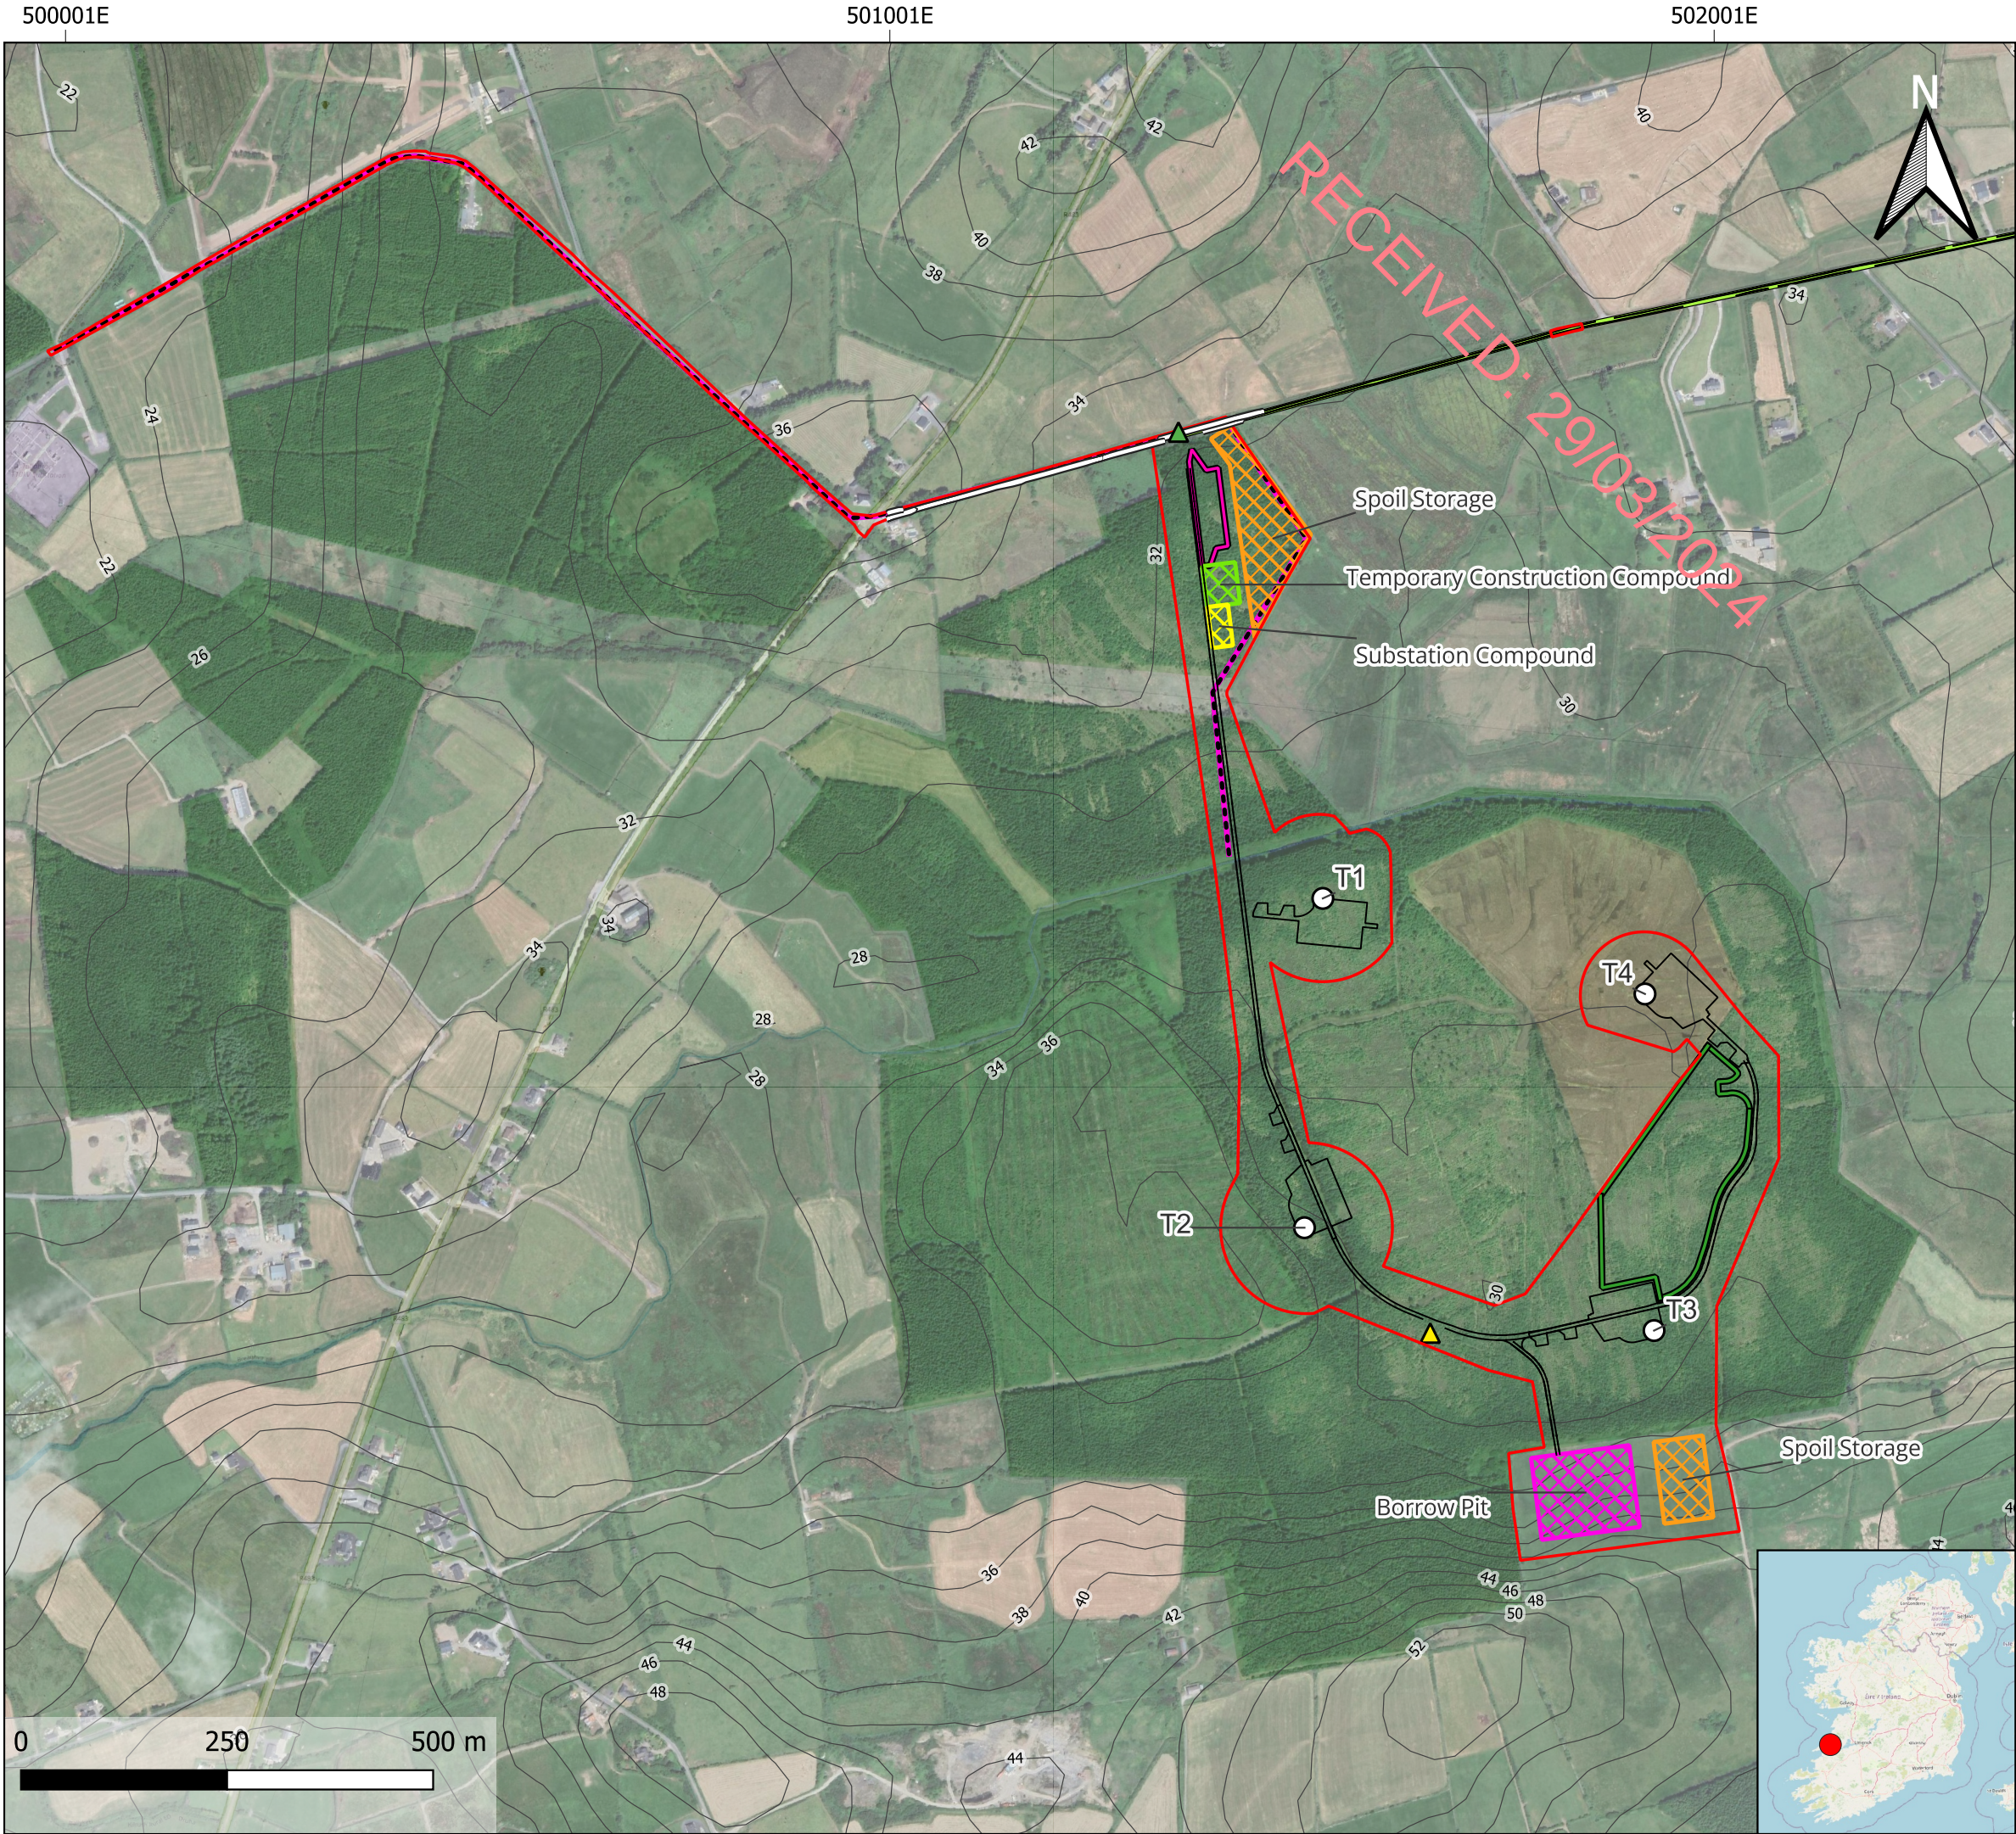

Note: Data points presented are georeferenced using open source data and/or a handheld GPS. This drawing / map is considered a conceptual model with reasonable accuracy for the purposes of environmental assessment. This drawing should not be relied upon for detailed design puporses.