

Site Layout TDR Works

Legend	
--------	--

Project data

Site data

Wind Farm Layout

-  Site Entrance
 Temporary Road Widening
 Redline Boundary
 Turbine Locations
 Temporary Road Widening Map Areas
 Grid Route to Tullabrack Substation

TDR Haulage Route

 Turbine Delivery Route



- Topography**

■ Elevation 10m Contour

- | Base layers |
|-------------|
|-------------|

Google satellite

OpenStreetMap

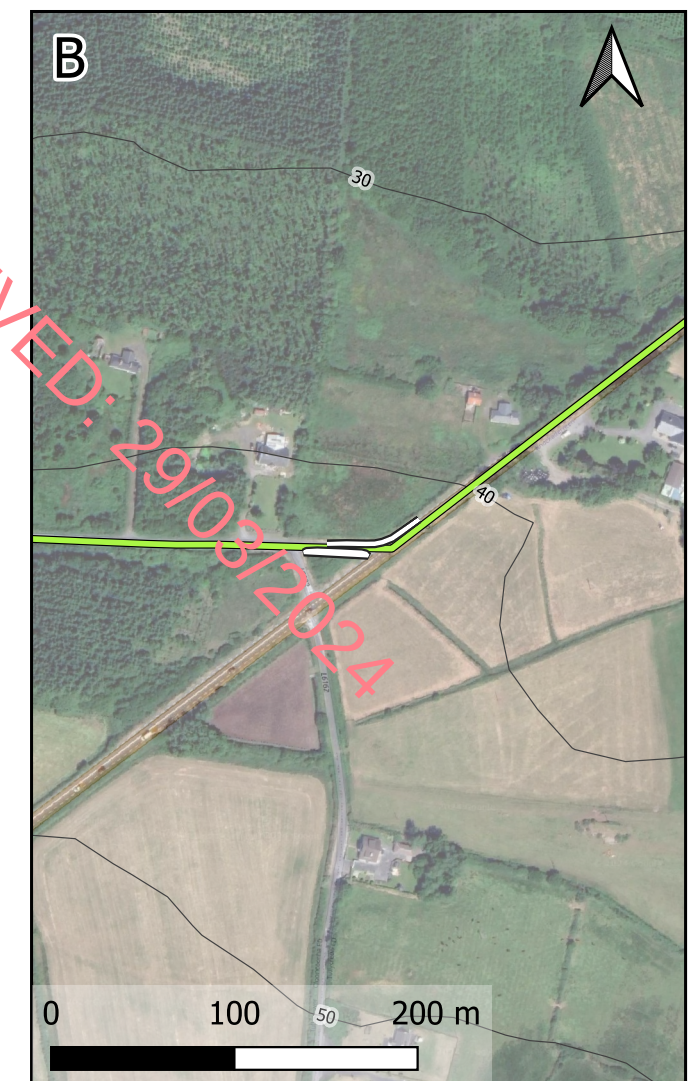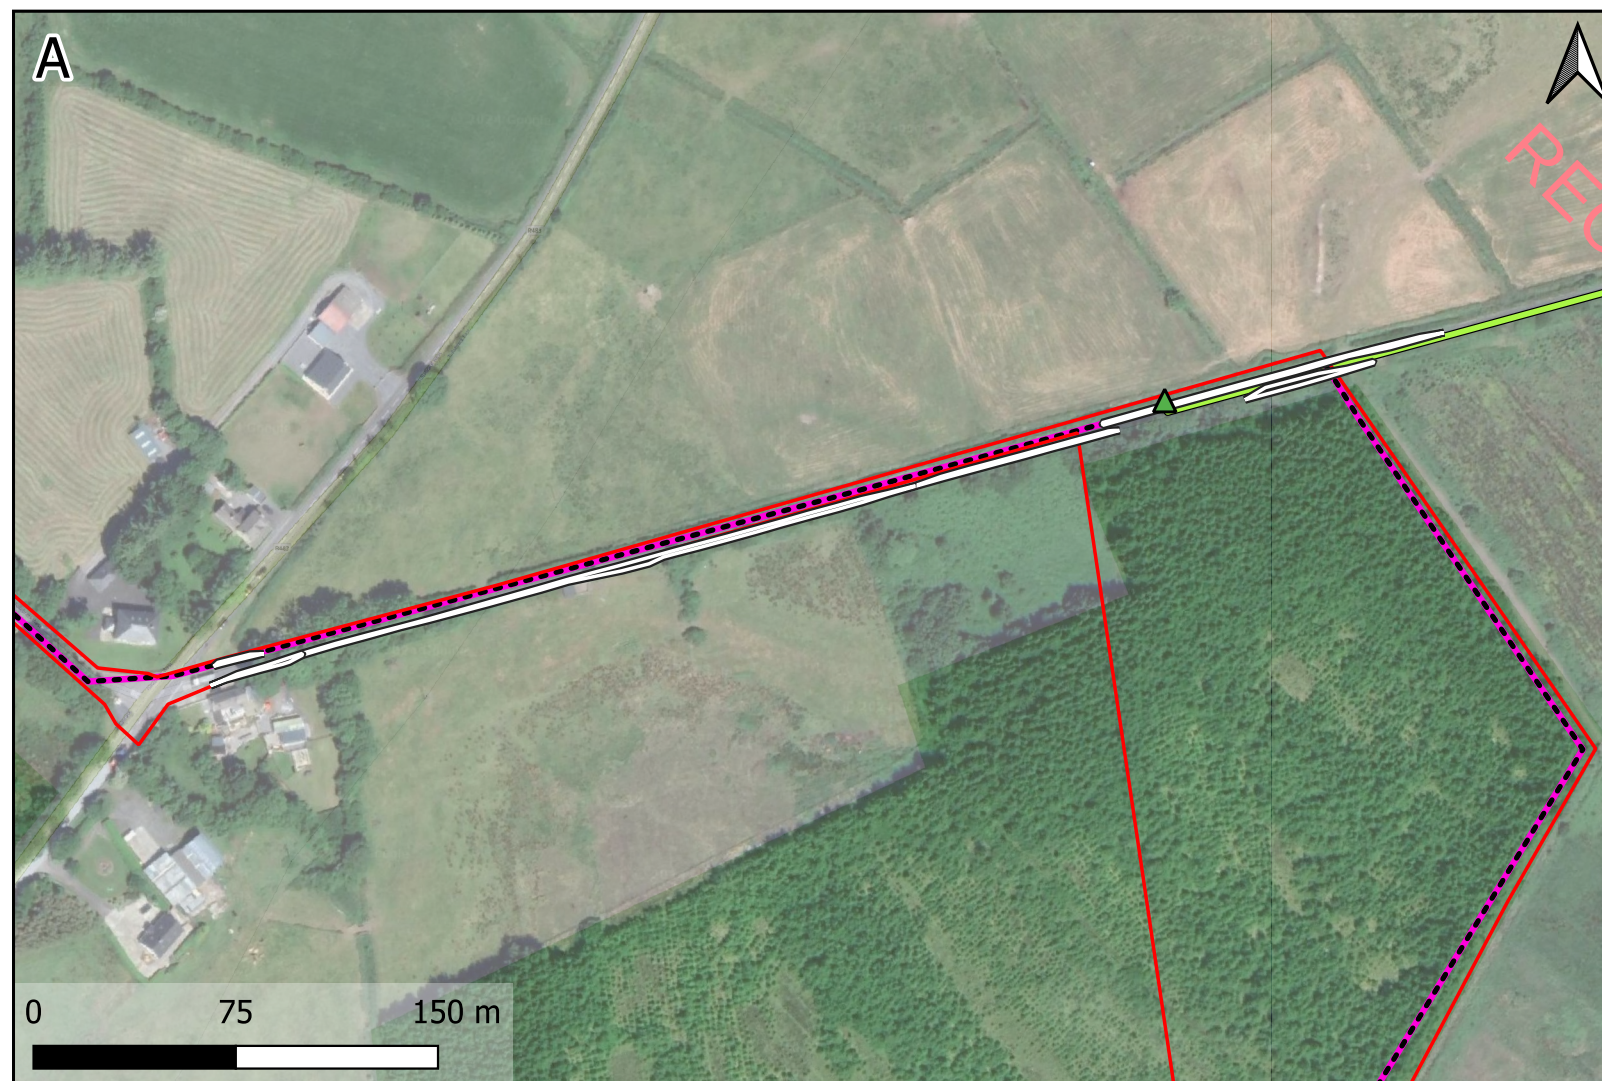

Project ID	604008
Project Name	Ballykett Wind Farm, Co. Clare
Projection	ITM
Drawn by	CCa
Reviewed by	JS & DW
Version	08/02/2024

References/Sources:
Environmental Protection Agency (EPA)
Geological Services Ireland (GSI)
Bing Aerial / GeoHive / Open Street Map / Google Roads
Global Digital Elevation Model (GDEM)



Note: Data points presented are georeferenced using open source data and/or a handheld GPS. This drawing / map is considered a conceptual model with reasonable accuracy for the purposes of environmental assessment. This drawing should not be relied upon for detailed design purposes.