


COLUMN HEIGHT	6.0m	8.0m	10.0m	12.0m
FOUNDATION DEPTH (A)	1.5m	1.8m	2.1m	2.4m


PAVEMENT/FOOTWAY TO BE NEATLY FINISHED AROUND POLE TO SATISFACTION OF EMPLOYER'S REPRESENTATIVE

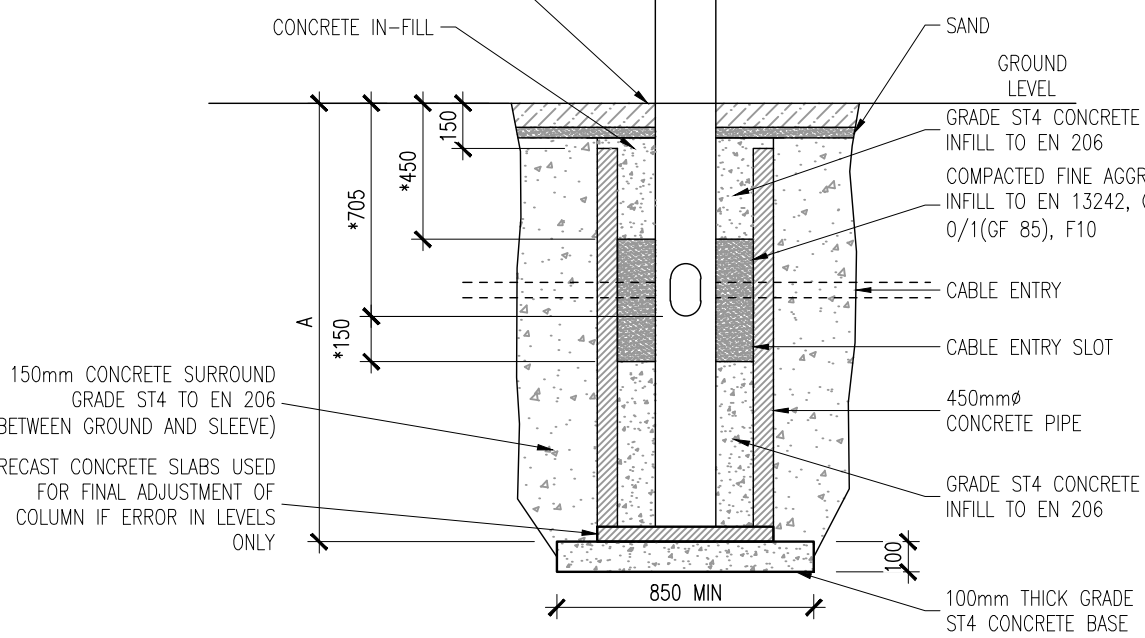

- NOTE:
- CONTRACTOR TO AGREE DIMENSIONS AND SETTING OUT WITH M&E ENGINEER AND SDCC PUBLIC LIGHTING DEPARTMENT.
 - DIMENSIONS MARKED * ARE DEPENDANT ON LIGHTING COLUMN SUPPLIED AND MUST BE AGREED WITH THE EMPLOYER'S REPRESENTATIVE.


TYPICAL LAMP STANDARD FOUNDATION
SCALE 1:25

FIGURE 1A

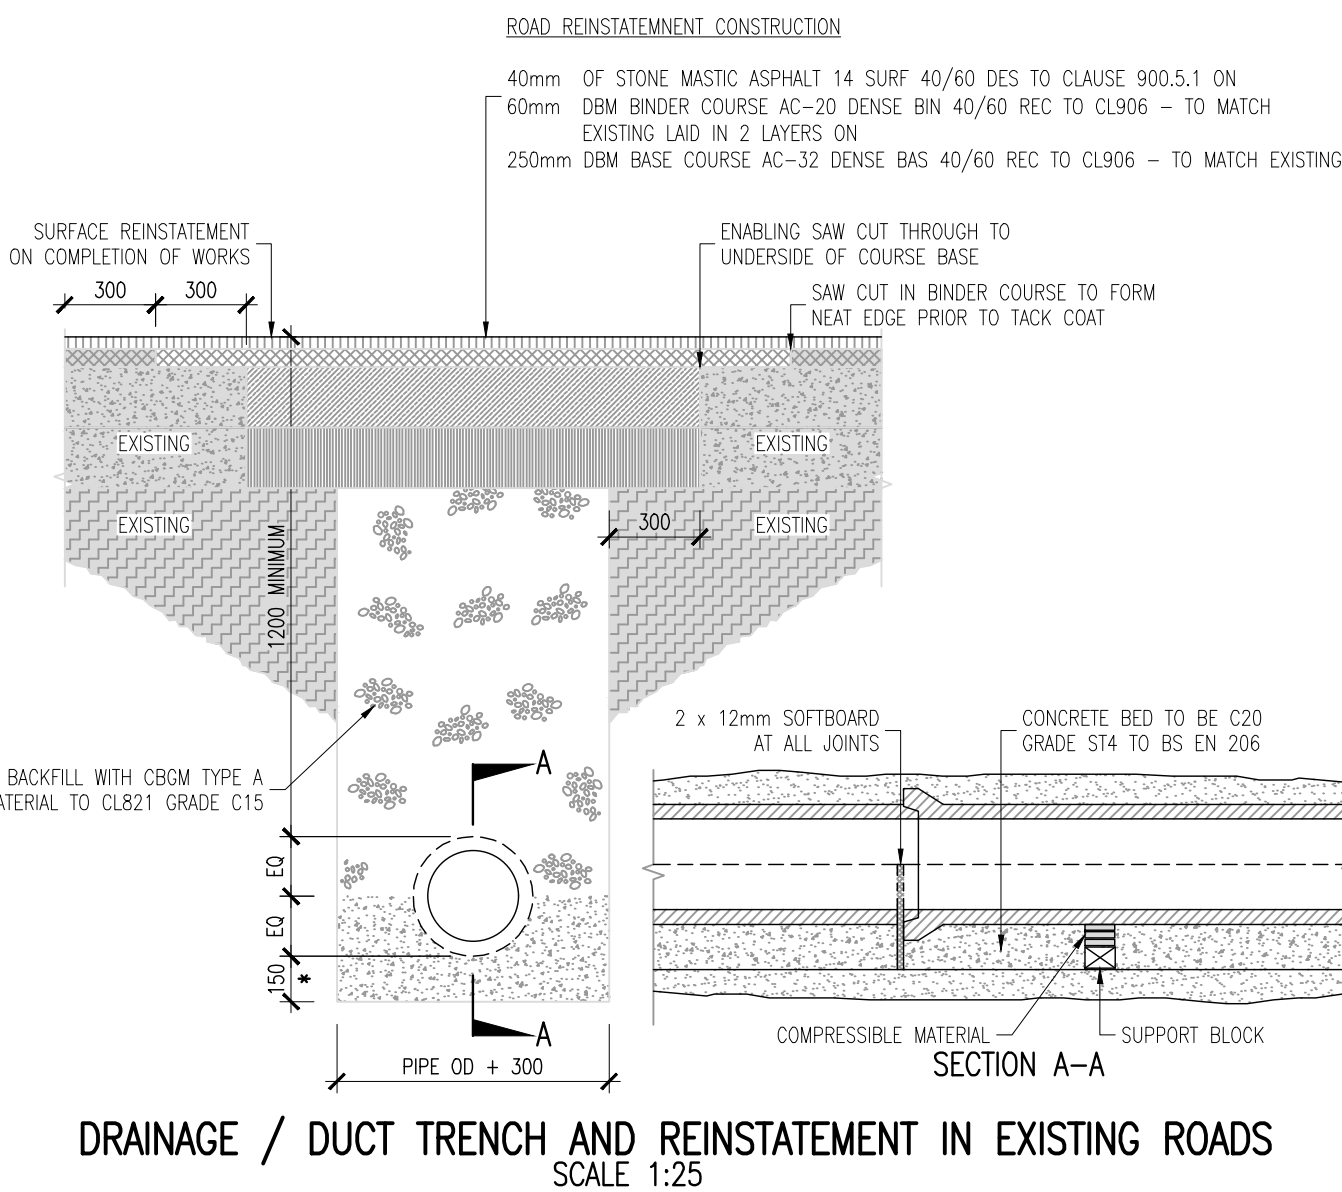


DRAINAGE / DUCT TRENCH AND REINSTATEMENT IN EXISTING ROADS
SCALE 1:25

FIGURE 1C

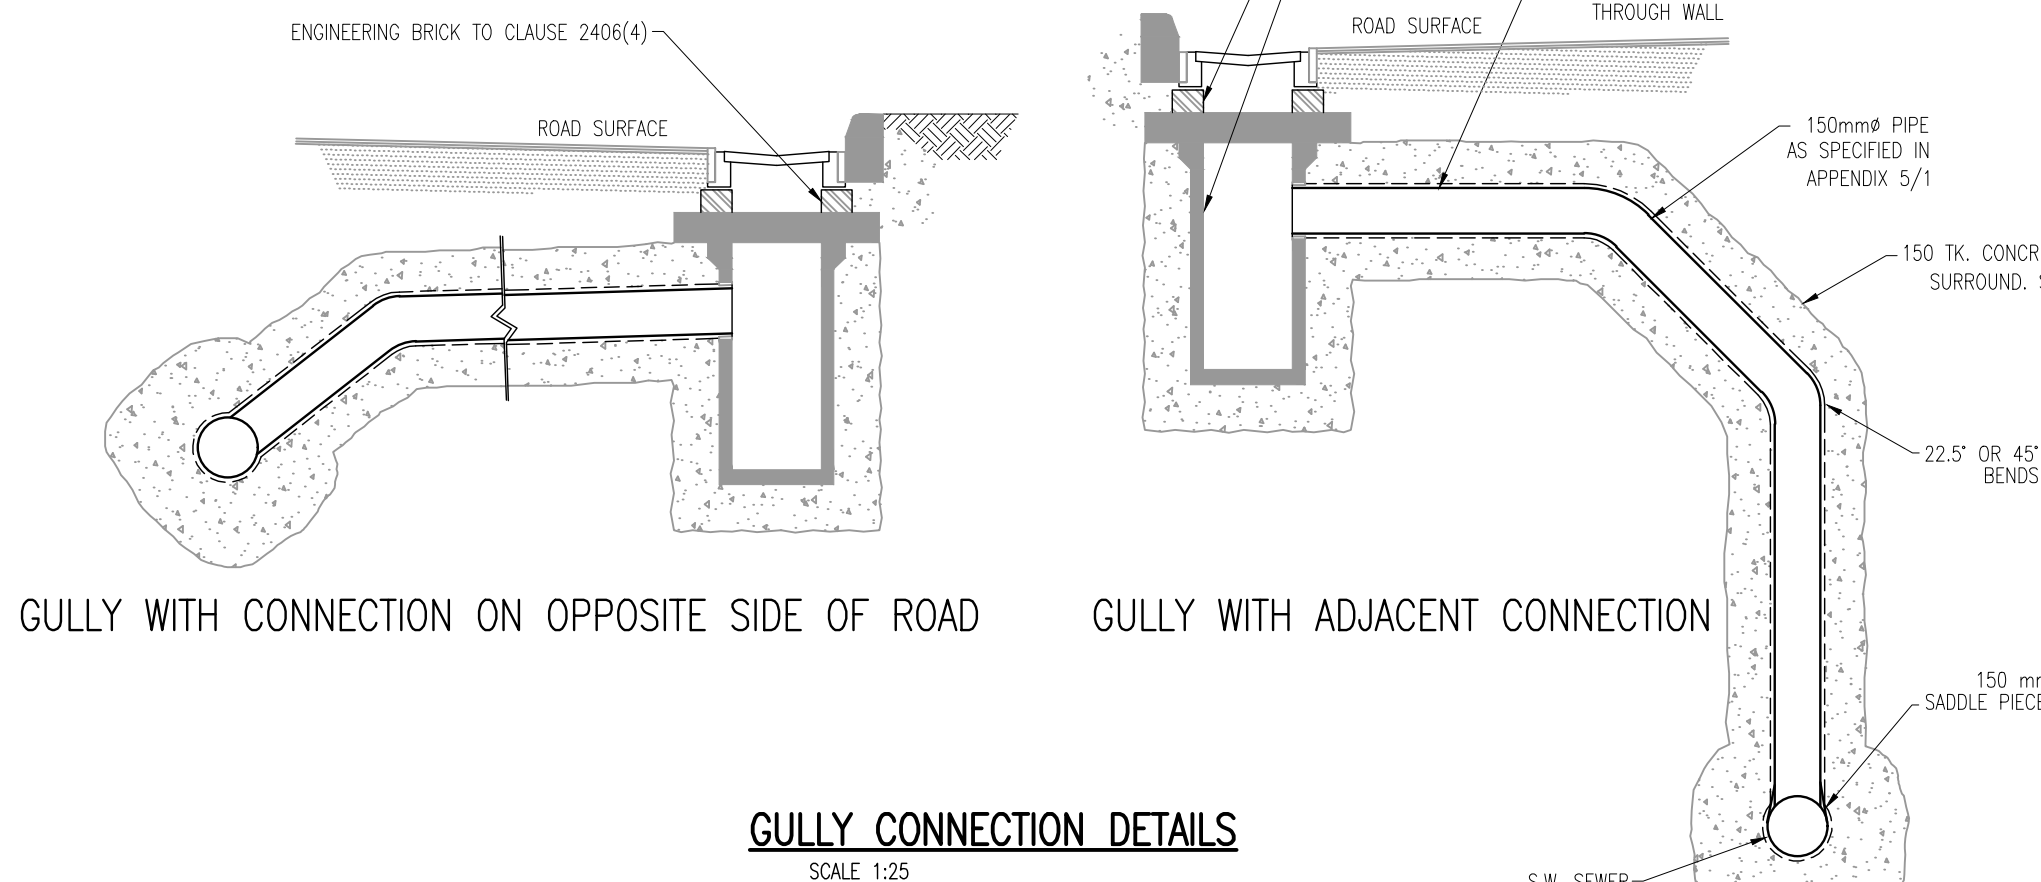


GULLY CONNECTION DETAILS
SCALE 1:25

FIGURE 1B

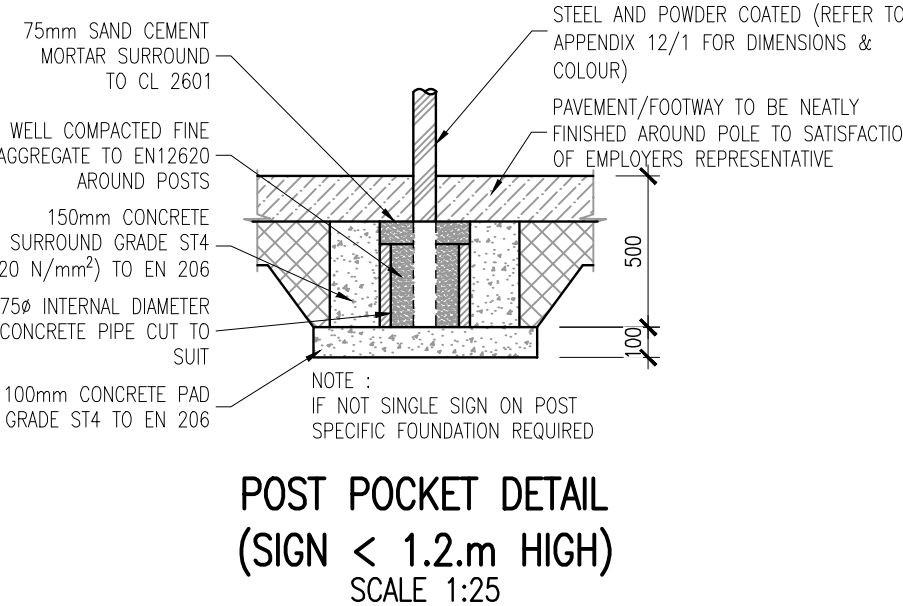


POST POCKET DETAIL
(SIGN < 1.2m HIGH)
SCALE 1:25

FIGURE 1D

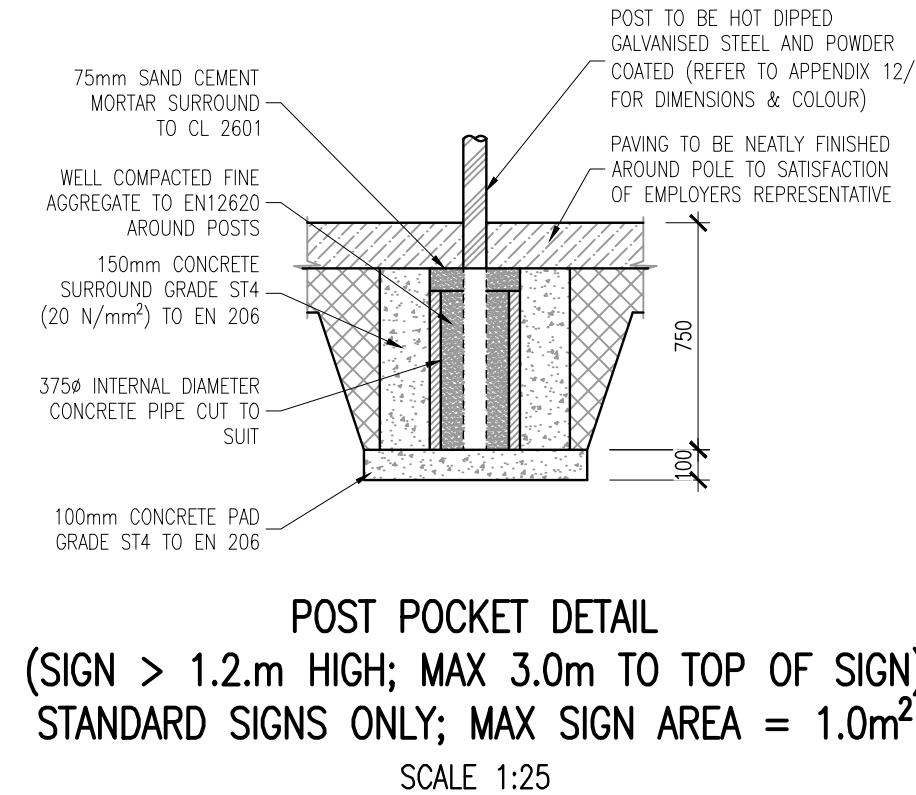


POST POCKET DETAIL
(SIGN > 1.2m HIGH; MAX 3.0m TO TOP OF SIGN)
STANDARD SIGNS ONLY; MAX SIGN AREA = 1.0m²
SCALE 1:25

FIGURE 1E

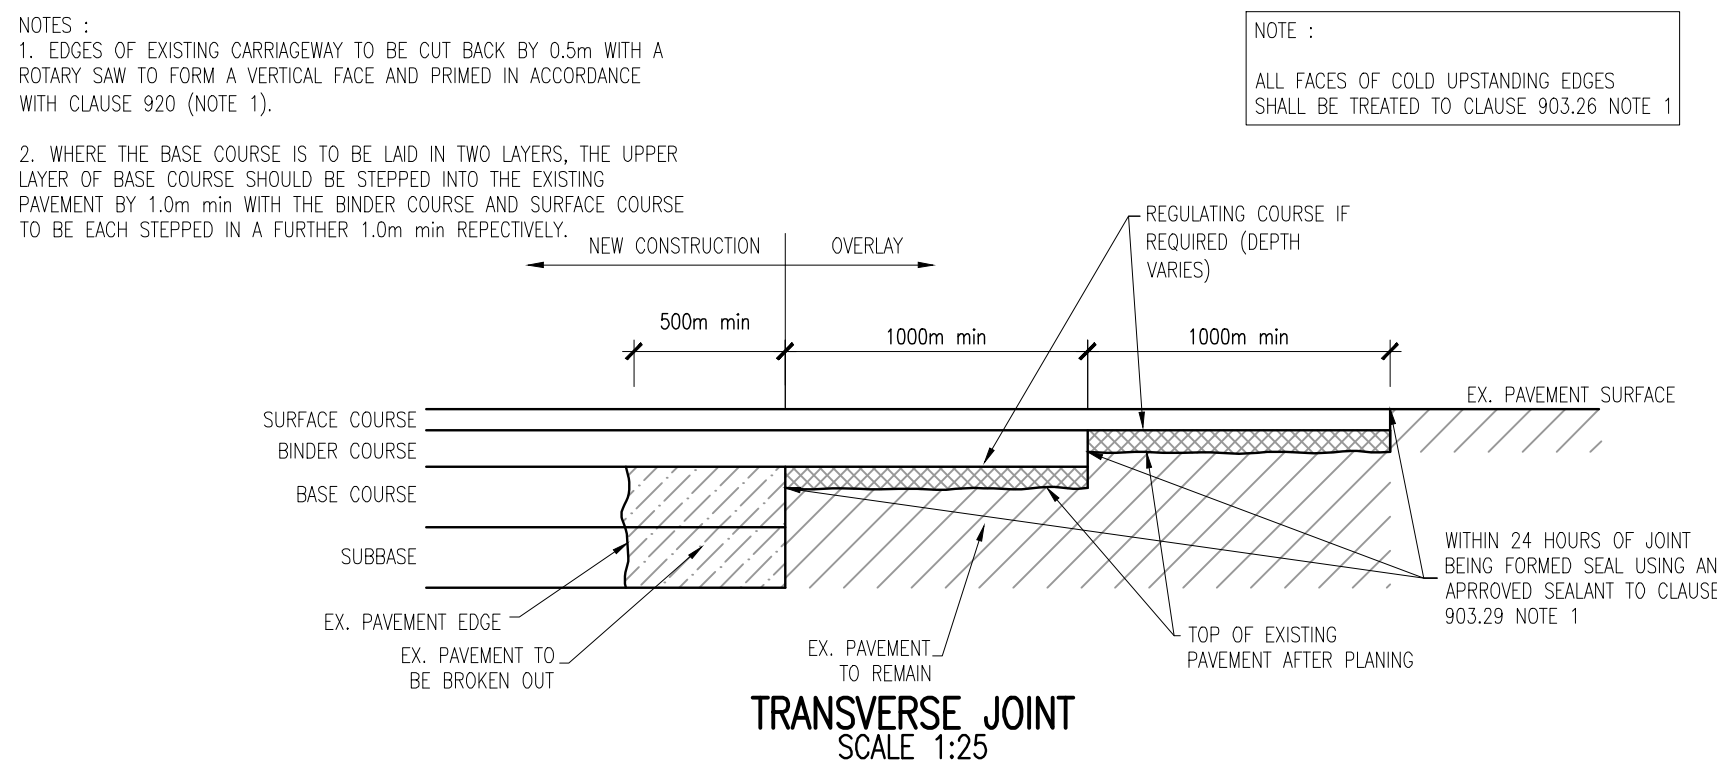

TRANSVERSE JOINT
SCALE 1:25


FIGURE 1F

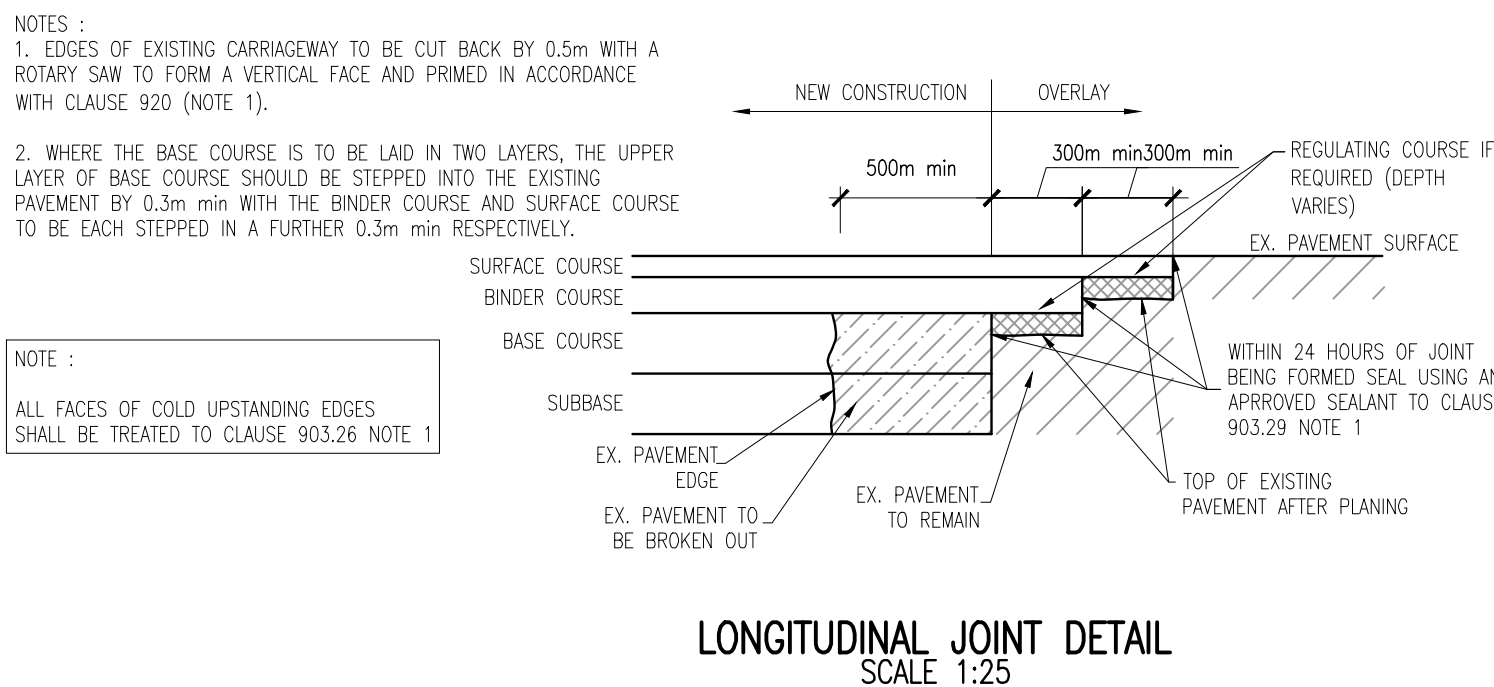

LONGITUDINAL JOINT DETAIL
SCALE 1:25

FIGURE 1G

© COPYRIGHT OF THIS DRAWING IS RESERVED BY DBFL CONSULTING ENGINEERS. NO PART SHALL BE REPRODUCED OR TRANSMITTED WITHOUT THEIR WRITTEN PERMISSION.

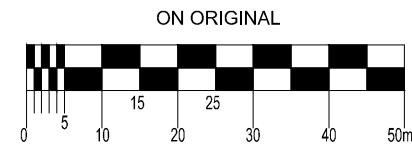

NOTES:

GENERAL NOTES:

- THE SPECIFICATION REFERRED TO IN THE CONTRACT SHALL BE THE SPECIFICATION FOR ROAD WORKS IN THE T1 PUBLICATIONS.
- ALL WORKS SHALL BE CONSTRUCTED IN ACCORDANCE WITH THE WORKS REQUIREMENTS.
- ALL DIMENSIONS IN METRES UNLESS SPECIFIED OTHERWISE.
- ALL CO-ORDINATES ARE TO IRISH TRANSVERSE MERCATOR.
- ALL LEVELS ARE TO ORDNANCE DATUM (MAIN HEAD).
- ALL TEMPORARY TRAFFIC MANAGEMENT SHALL COMPLY FULLY WITH THE WORKS REQUIREMENTS - REFER TO APP 1/17.
- THE CONTRACTOR MUST LIAISE DIRECTLY WITH SDCC ROADS DEPARTMENT AS DIRECTED IN THE WORKS REQUIREMENTS.
- ALL VEHICULAR, PEDESTRIAN & CYCLE ROUTES WITHIN AND SURROUNDING THE WORKS EXTENTS MUST BE MAINTAINED THROUGHOUT THE WORKS IN ACCORDANCE WITH THE CONTRACTORS APPROVED TEMPORARY TRAFFIC & OPERATIONS MANAGEMENT PLAN.
- ALL PERMANENT TRAFFIC MANAGEMENT TO BE CONCEALED/REMOVED OR INCORPORATED INTO THE CONTRACTORS TEMPORARY TRAFFIC MANAGEMENT PLAN THROUGHOUT WORKS AND TRANSFERRED ONLY WHEN AGREED WITH SDCC TRAFFIC DEPARTMENT.
- ALL AGGREGATES PROPOSED FOR USE ON THIS SCHEME SHALL MEET FULLY THE REQUIREMENTS OF THE CONTRACT SPECIFICATION AND IN ADDITION THE REQUIREMENTS STATED IN STANDARD RECOMMENDATION S.R. 21:2014 GUIDANCE ON THE USE OF U.S. EN 1242:2002 +A1:2007 - AGGREGATES FOR UNBOUND AND HYDRAULICALLY BOUND MATERIALS FOR USE IN CIVIL ENGINEERING WORK AND ROAD CONSTRUCTION. FURTHER DETAIL IS PROVIDED IN ADDITIONAL CLAUSE 1444K OF THE CONTRACT SPECIFICATION.

DRAWING SPECIFIC NOTES:
1. ALL REFERENCES TO SERIES 900 OF NRA SPECIFICATION, REFER TO SERIES 900 DATED DECEMBER 2014

LIST OF NRA ROAD CONSTRUCTION DETAILS BROUGHT INTO THE CONTRACT

RCD 300/1	TIMBER POST & RAIL FENCE - TYPES A & B
RCD 300/11	TIMBER SINGLE FIELD GATE
RCD 400/1	PEDESTRIAN GUARD RAIL
RCD 500/1	CHAMBER TYPES
RCD 500/2	CHAMBER TYPE A (BLOCK OR INSITU CONCRETE)
RCD 500/3	CHAMBER TYPE B (BLOCK OR INSITU CONCRETE)
RCD 500/4	CHAMBER TYPE C (PRECAST CONCRETE MANHOLE)
RCD 500/5	CHAMBER TYPE D (PRECAST CONCRETE MANHOLE)
RCD 500/6	CHAMBER TYPE E (PRECAST CONCRETE MANHOLE)
RCD 500/7	CHAMBER TYPE E (TYPICAL HINGED GRATING DETAIL)
RCD 500/8	VERTICAL BACKDROP MANHOLES
RCD 500/9	CHAMBER TYPE F (PRECAST CATCHPIT)
RCD 500/10	PRECAST CONCRETE GULLY
RCD 500/11	INSITU CONCRETE & BLOCKWORK GULLIES
RCD 500/12	GULLY GRATING
RCD 500/13	CHAMBER FITTINGS - LADDER HAND HOLD AND SAFETY CHAIN
RCD 500/14	TYPICAL CHAMBER DETAILS
RCD 500/20	FILTER DRAINS - TRENCH & BEDDING DETAILS
RCD 500/21	SURFACE WATER DRAINS - TRENCH & BEDDING DETAILS
RCD 500/24	DIAGRAMMATIC LAYOUT AT HEADWALLS
RCD 500/51	SELF CLEARING INLET GRID DETAIL
RCD 500/52	OUTLET GRID DETAIL
RCD 500/53	GA OF FORMED HEADWALLS (INTERCEPTOR DRAINS)
RCD 500/60	TRANSVERSE DUCTS
RCD 500/61	TRENCH CROSS-SECTIONS UNDER TRAFFICKED AREAS
RCD 500/62	TRENCH CROSS-SECTIONS UNDER NON-TRAFFICKED AREAS
RCD 500/63	DUCT CROSSING TYPES
RCD 500/64	FOOTWAY/VERGE DRAIN PIT
RCD 500/65	CARRIAGEWAY DRAIN PIT - TYPE A
RCD 600/1	TRANSITION AREA BETWEEN CUT AND FILL
RCD 600/2	INTERCEPTOR WITCHES
RCD 700/2	KERBED PAVEMENT EDGE DETAIL
RCD 700/3	TRANSVERSE JOINT BETWEEN NEW CONSTRUCTION AND EXISTING ROAD
RCD 700/4	LONGITUDINAL JOINT BETWEEN NEW CONSTRUCTION AND EXISTING ROAD
RCD 700/5	TRENCH REINSTATEMENT
RCD 700/6	ACCESS ROAD / SERVICE ROAD
RCD 1000/2	EXPANSION JOINTS
RCD 1000/3	CONTRACTION JOINTS
RCD 1000/6	TRANSITION FROM RIGID TO FLEXIBLE CONSTRUCTION
RCD 1100/2	INSITU CONCRETE KERBS
RCD 1100/3	DROPPED KERB RAMP
RCD 1100/4	BITUMINOUS FOOTWAY
RCD 1100/5	CONCRETE FOOTWAY
RCD 1100/7	NOISING DETAIL

Table 1

CBR (%)	Depth of Capping (mm)
2	600
3	350
4	300
5	250
8	200

P01	15-03-21	APB APPLICATION	JJB	SB
rev	date	description	by	chkd.
		A - Approved		
		B - Approved with comments		
		C - Do not use		

suitability	issue purpose
S2 - INFORMATION	PLANNING

DBFL Consulting Engineers
Civil, Structural & Transportation Engineering
www.dbfl.ie

DUBLIN OFFICE: Ormond House, Upper Ormond Quay, Dublin 7, D07 WY04
PHONE +353 1 400 4000
CORK OFFICE: Phoenix House, Monahan Road, Cork, T12 H1K7
PHONE +353 (0) 21 2204538
WATERFORD OFFICE: Suite 8b The Atrium, Marlboro Gate, Canada Street, Waterford, X91 W028
PHONE +353 01 906 900

project ref.

WHITE PINES EAST,
RATHFARNHAM, DUBLIN 16

drawing title

TYPICAL CONSTRUCTION DETAILS
SHEET 1

client

ARDSTONE HOMES LTD

designed by	author	scale	sheet size
SB	JJB	AS NOTED	A1

drawing no.	revision
190230-DBFL-RD-SP-DR-C-5001	P01