
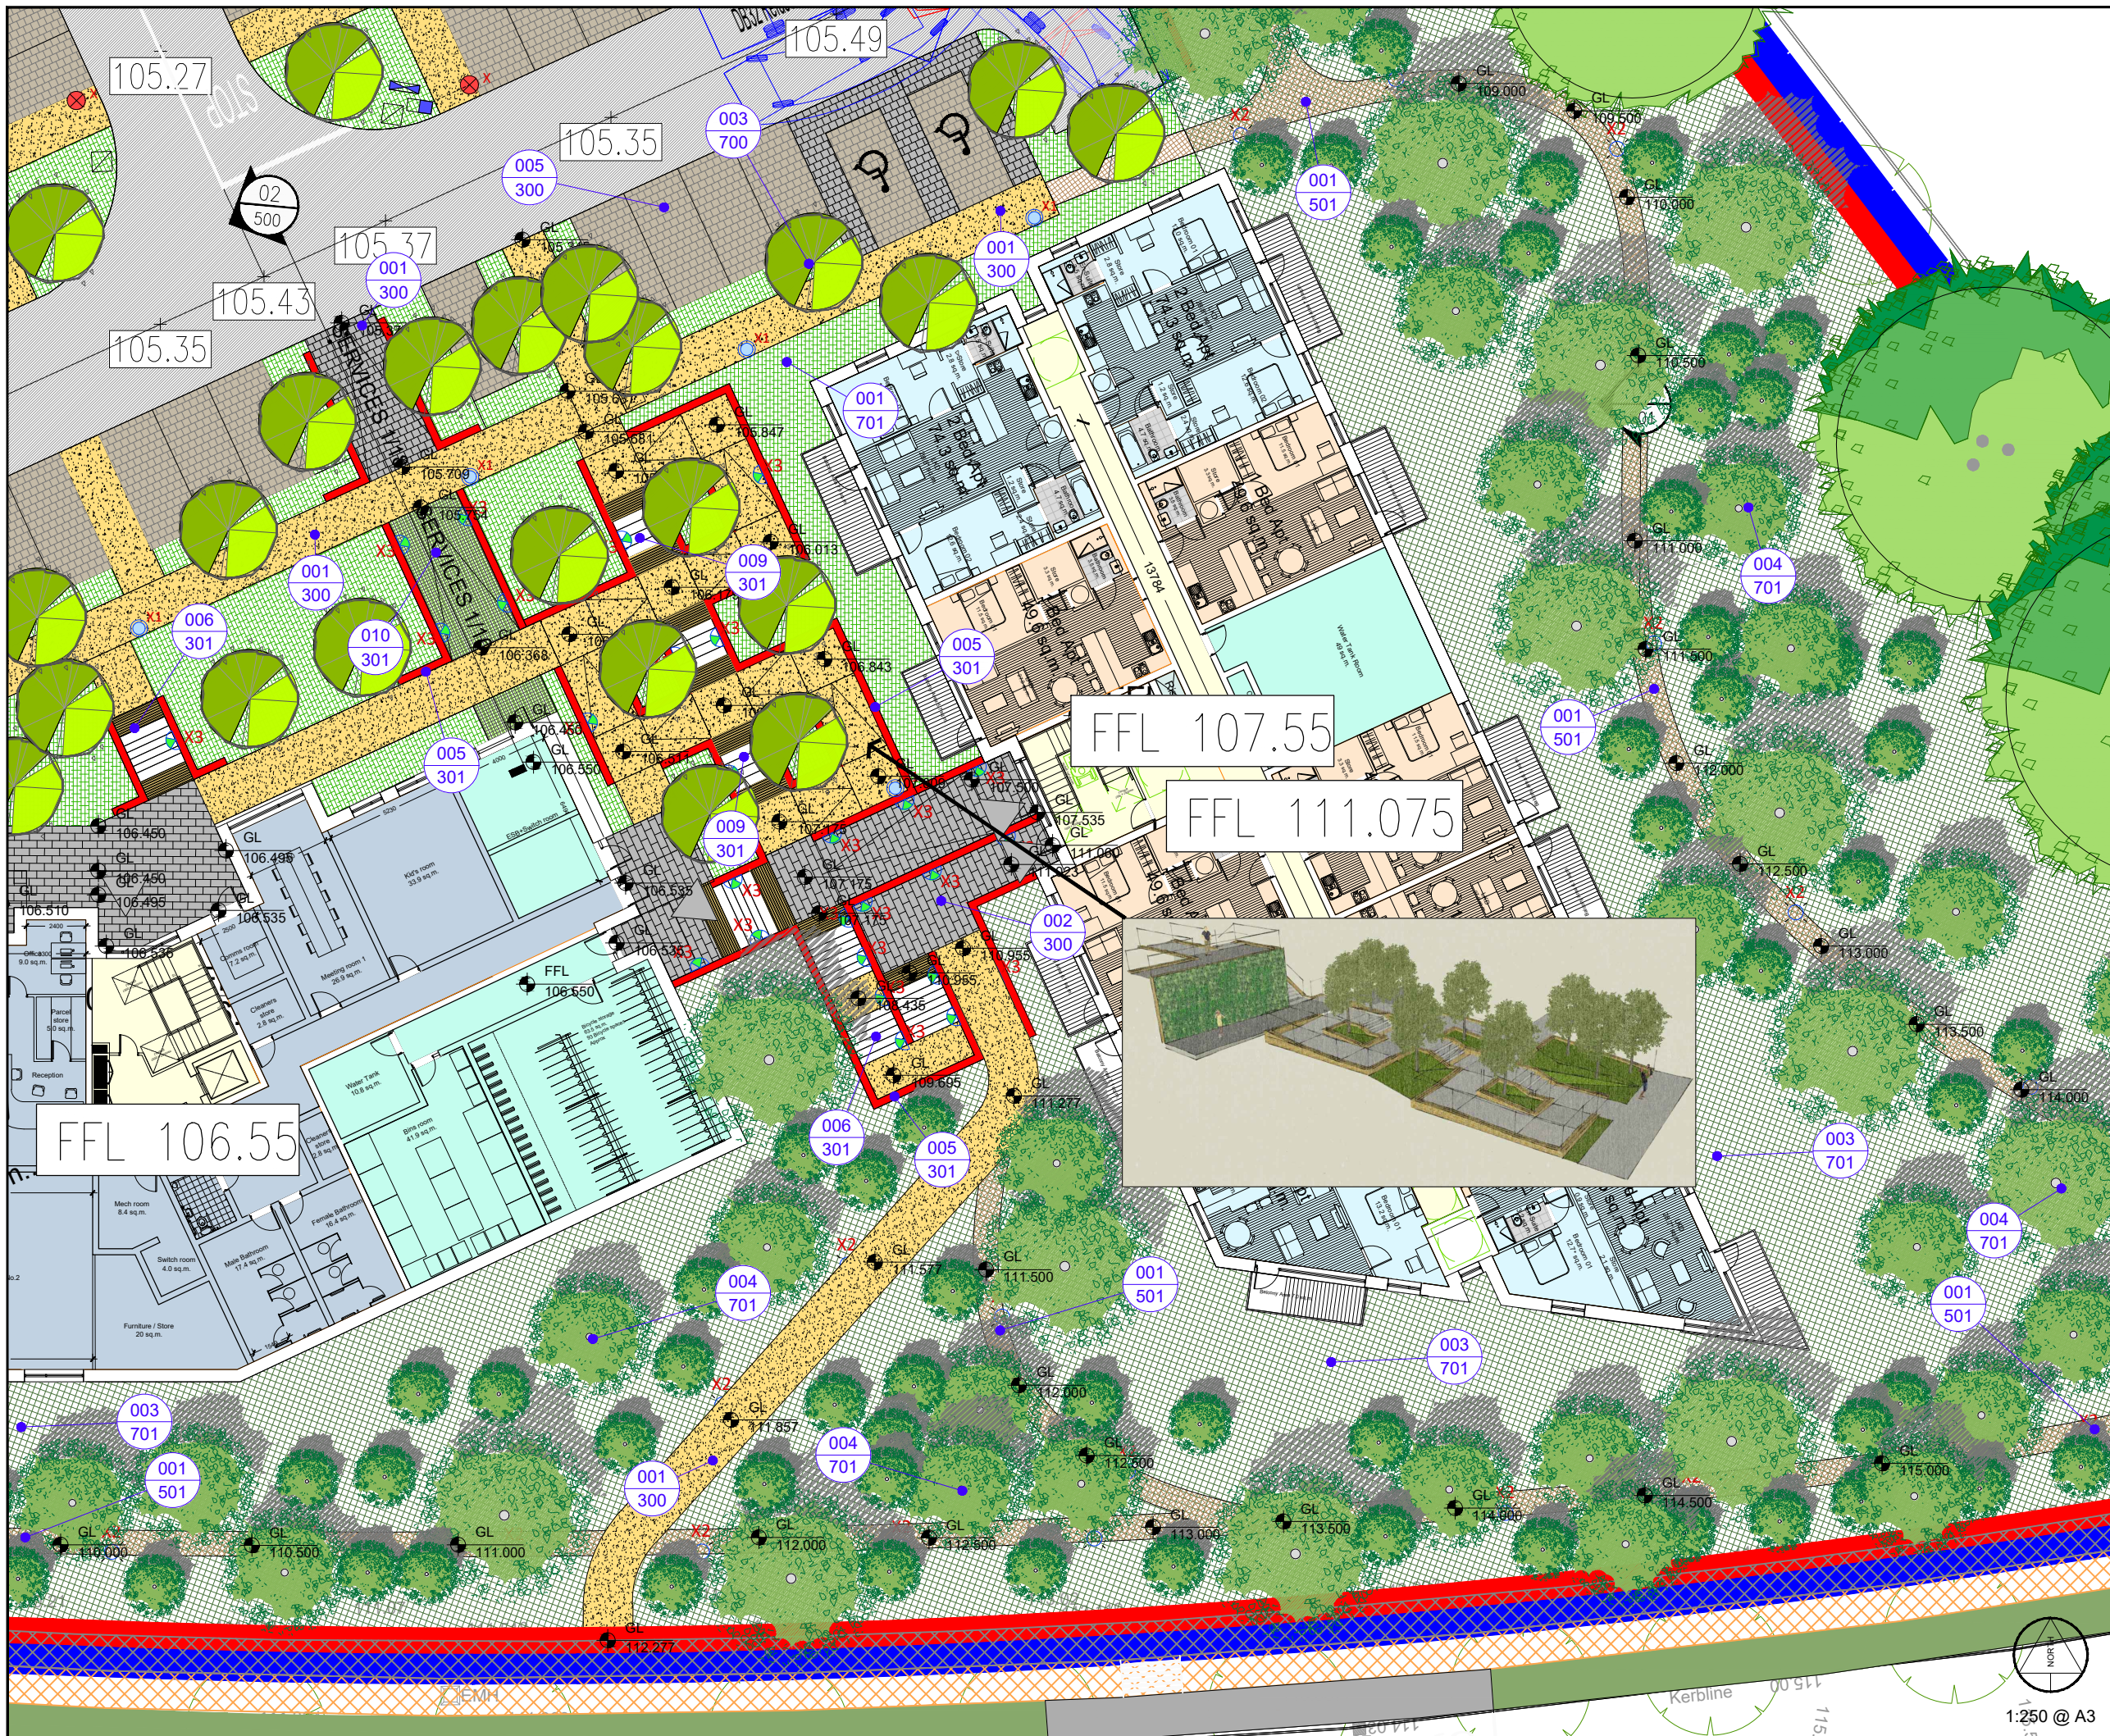
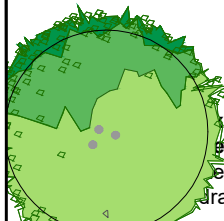
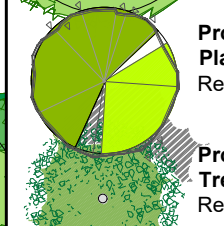
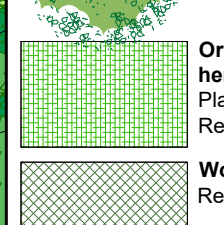
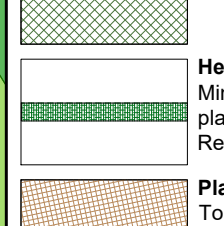
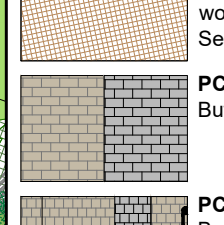
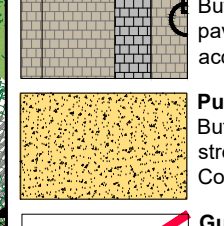
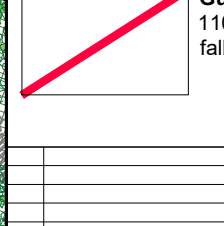
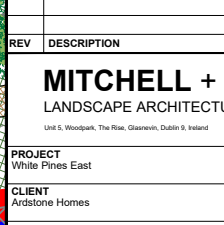


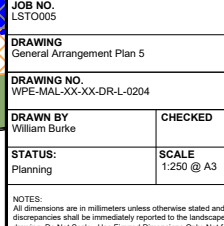

-  **Existing Trees for Retention**
Refer to arboricultural drawings and survey
-  **Proposed Standard Tree Planting**
Refer to planting schedule
-  **Proposed Woodland Tree Planting**
Refer to planting schedule
-  **Ornamental shrub / herbaceous plant mix**
Planted into 450mm topsoil
Refer to planting schedule
-  **Woodland Edge Mix**
Refer to planting schedule
-  **Hedge Planting**
Min. 1.2m high hedge planted into 500mm topsoil
Refer to planting schedule
-  **Play Bark Mulch**
To play areas and woodland paths.
See Landscape Spec
-  **PC Flag Paving**
Buff & Silver coloured flags
-  **PC Block Paving**
Buff & Silver coloured block paving to standard and accessible parking bays
-  **Public Footpaths**
Buff concrete paving in street settings and Compacted Gravel in POS
- **Guard Rail**
1100mm high railing for falls protection

REV	DESCRIPTION	ISSUED BY	DATE
MITCHELL + ASSOCIATES			
LANDSCAPE ARCHITECTURE URBAN DESIGN			
Unit 5, Woodpark, The Rise, Clonsilla, Dublin 9, Ireland t +353 1 454 5066 e info@mitchellassociates.co.uk			
PROJECT White Pines East			
CLIENT Ardstone Homes			
JOB NO. LST0005			
DRAWING General Arrangement Plan 5			
DRAWING NO. WPE-MAL-XX-XX-DR-L-0204			
DRAWN BY William Burke		CHECKED	DATE 25.01.2021
STATUS: Planning		SCALE 1:250 @ A3	REVISION P2
NOTES: All dimensions are in millimeters unless otherwise stated and shall be checked and confirmed by the contractor on site. Any discrepancies shall be immediately reported to the landscape architects. Work to figured dimensions only - Do not scale from drawing. Do Not Scale. Use Figured Dimensions Only. Not for Construction Purposes unless Specifically Marked.			
© THIS DRAWING IS COPYRIGHT OF MITCHELL + ASSOCIATES			