


KEY:


Standard bollard
Size:1200x114mm diameter
Height:1000mm above ground
Finish:Brushed 316 grade stainless steel body with radially polished stainless steel cap.
Fixing: Root fixed below ground to concrete foundation to manufacturer's details.

NOTES:

1. Refer to GA's for locations
2. All paving units to be core drilled to receive bollards. Maximum 10mm joint.

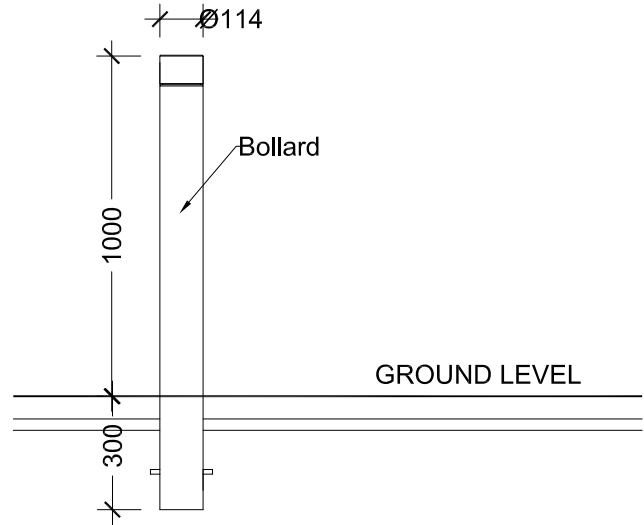

Detail 001 @ 1:20

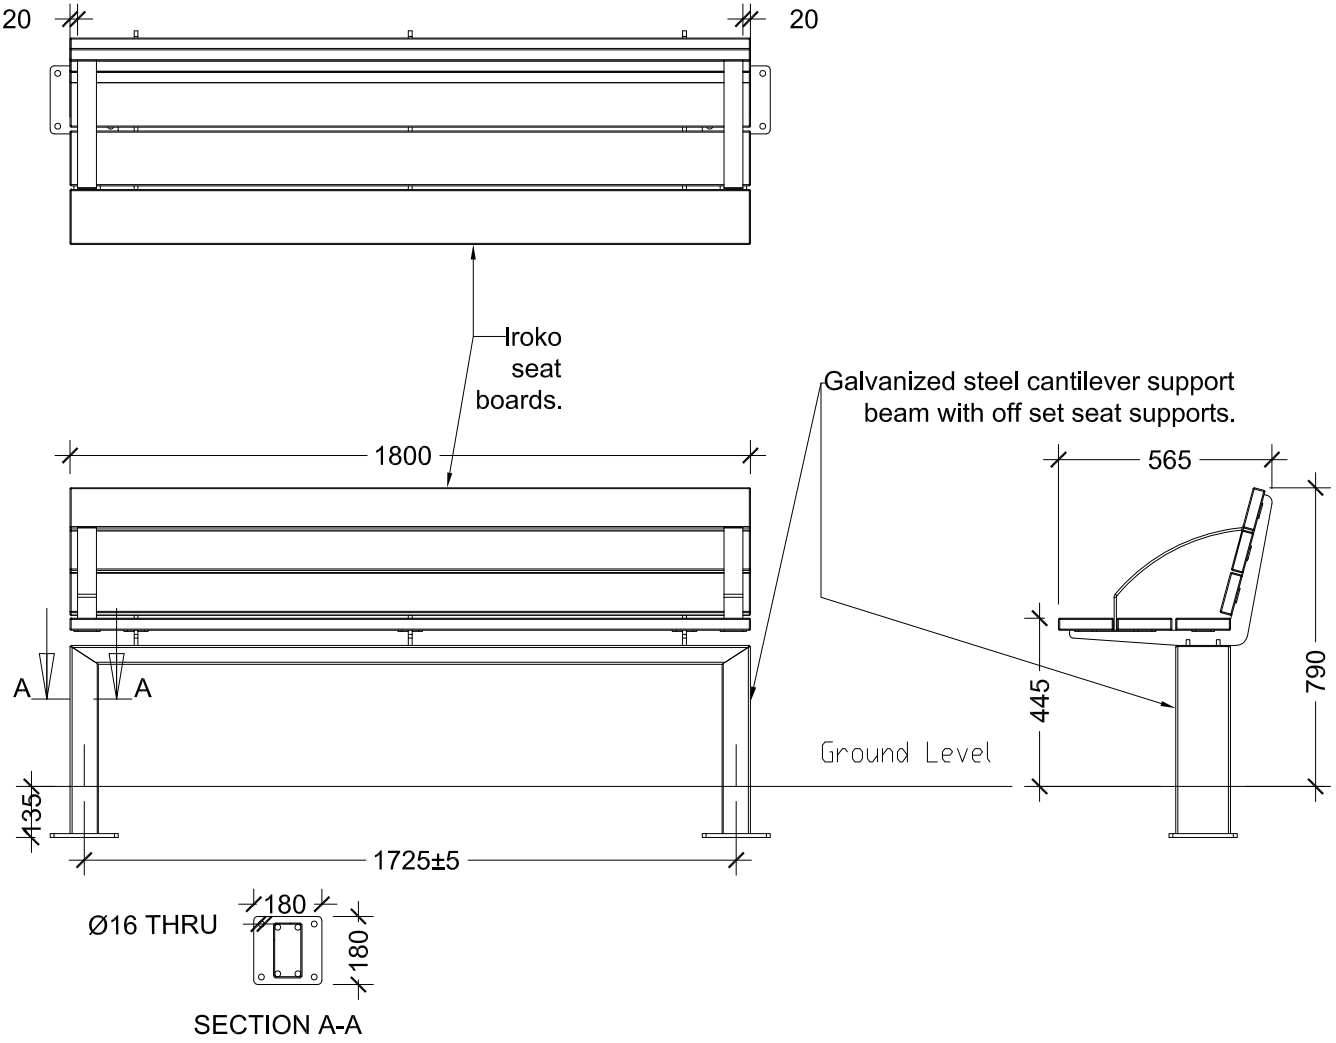


Detail 002 @ 1:20

KEY:

Litter Bin
Size: 1070x530x400mm
Finish: 316 grade stainless steel; satin finish
Capacity: 90L
Accessories: To incorporate ash bin and stubbing plate.
Fixing: Root fixed below ground to concrete foundation to manufacturer's details.

NOTES:


1. Refer to GA's for locations

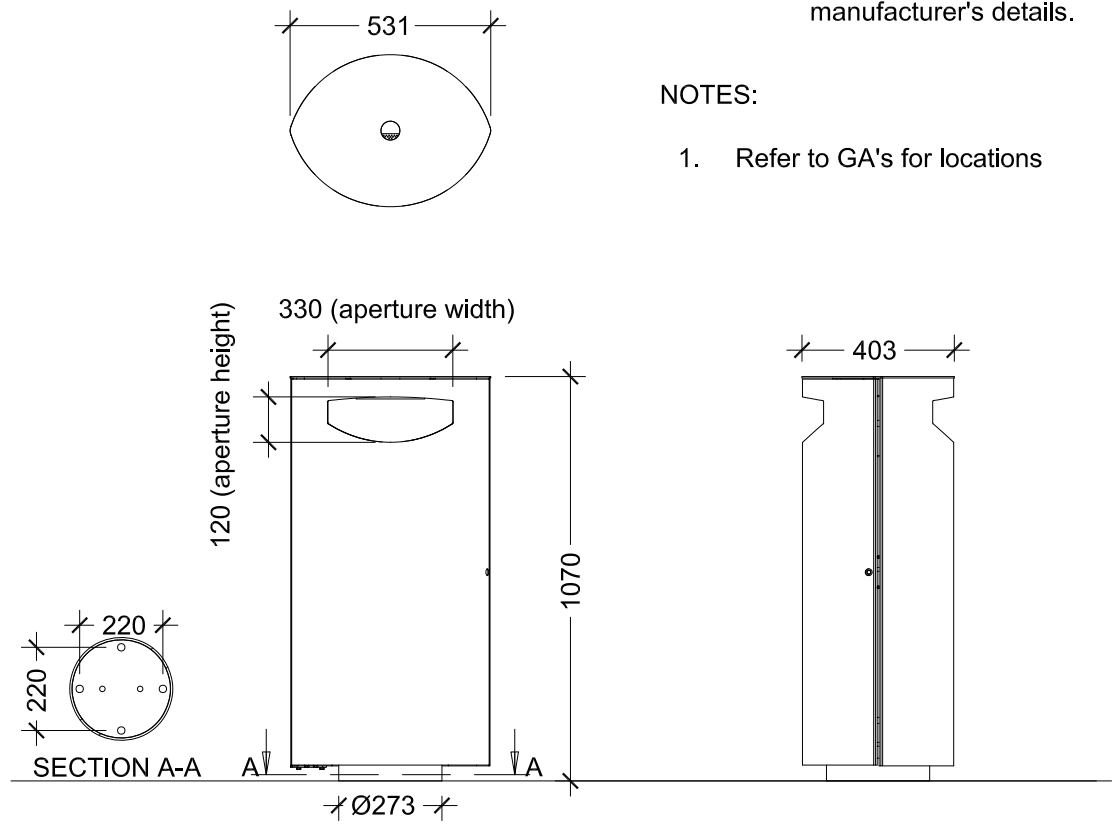


Detail 003 @ 1:20

50mm wide 150mm deep tanalised pressure treated larch timber edging fixed with 50x50x500mm tanalised pressure treated larch timber stakes @ max.1200 c/s. Top edge flush. See Landscape Specification.


Safety Play Surfacing
Min. 300mm Pine Play Grade Bark over Separator Membrane.
To BS EN 1177:2008 and BS EN: 4790:1997.

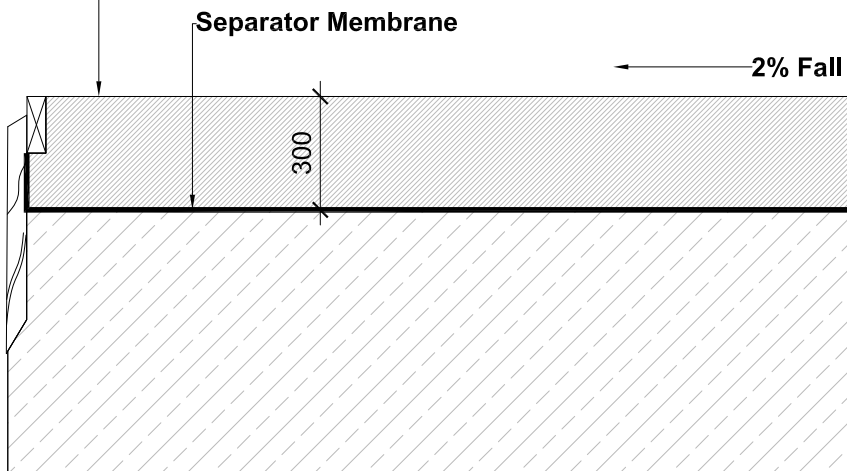


Detail 004 @ 1:20

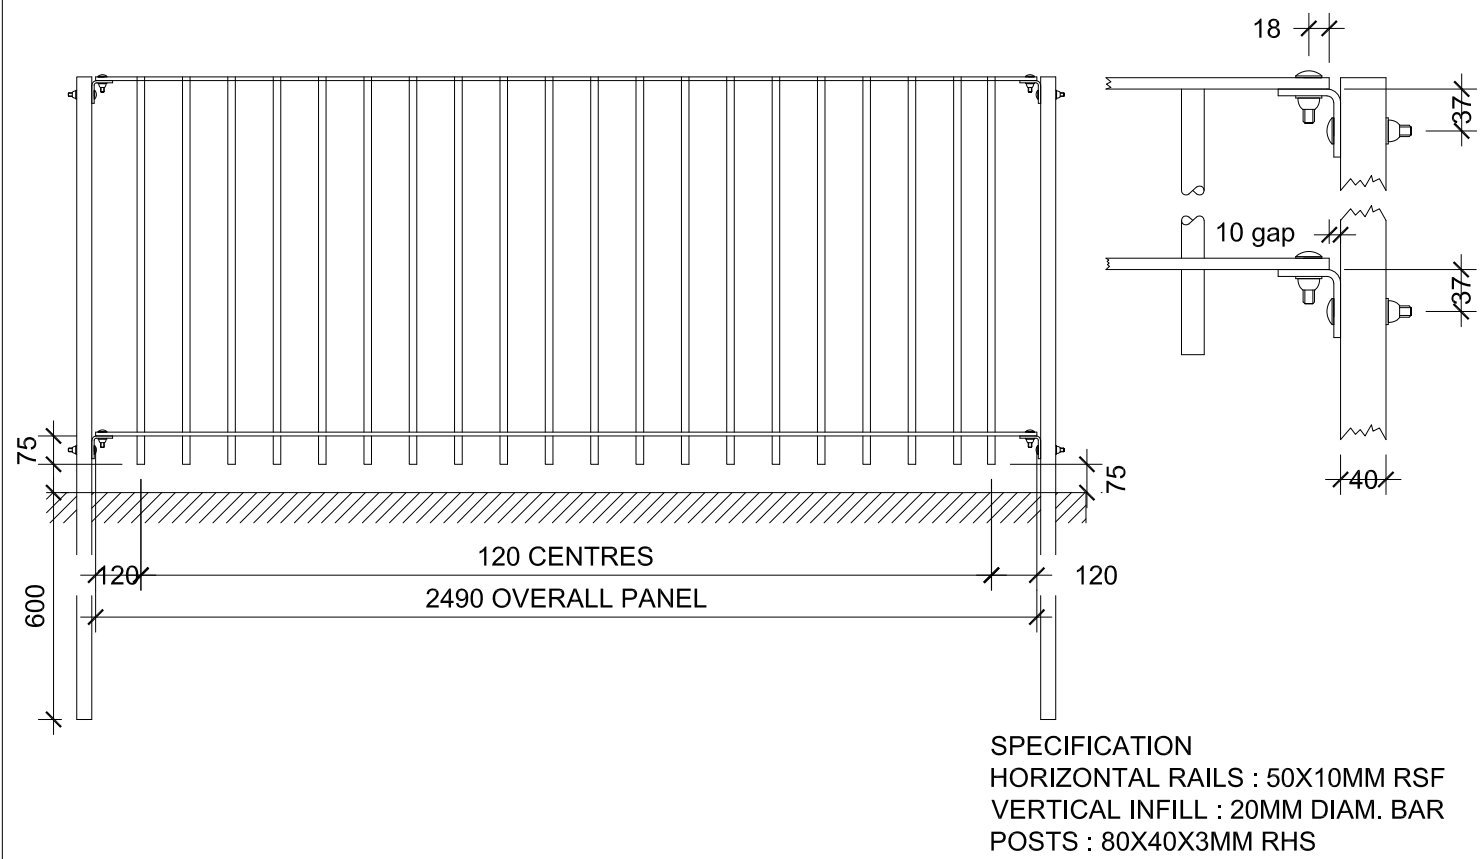


Detail 005 @ 1:20

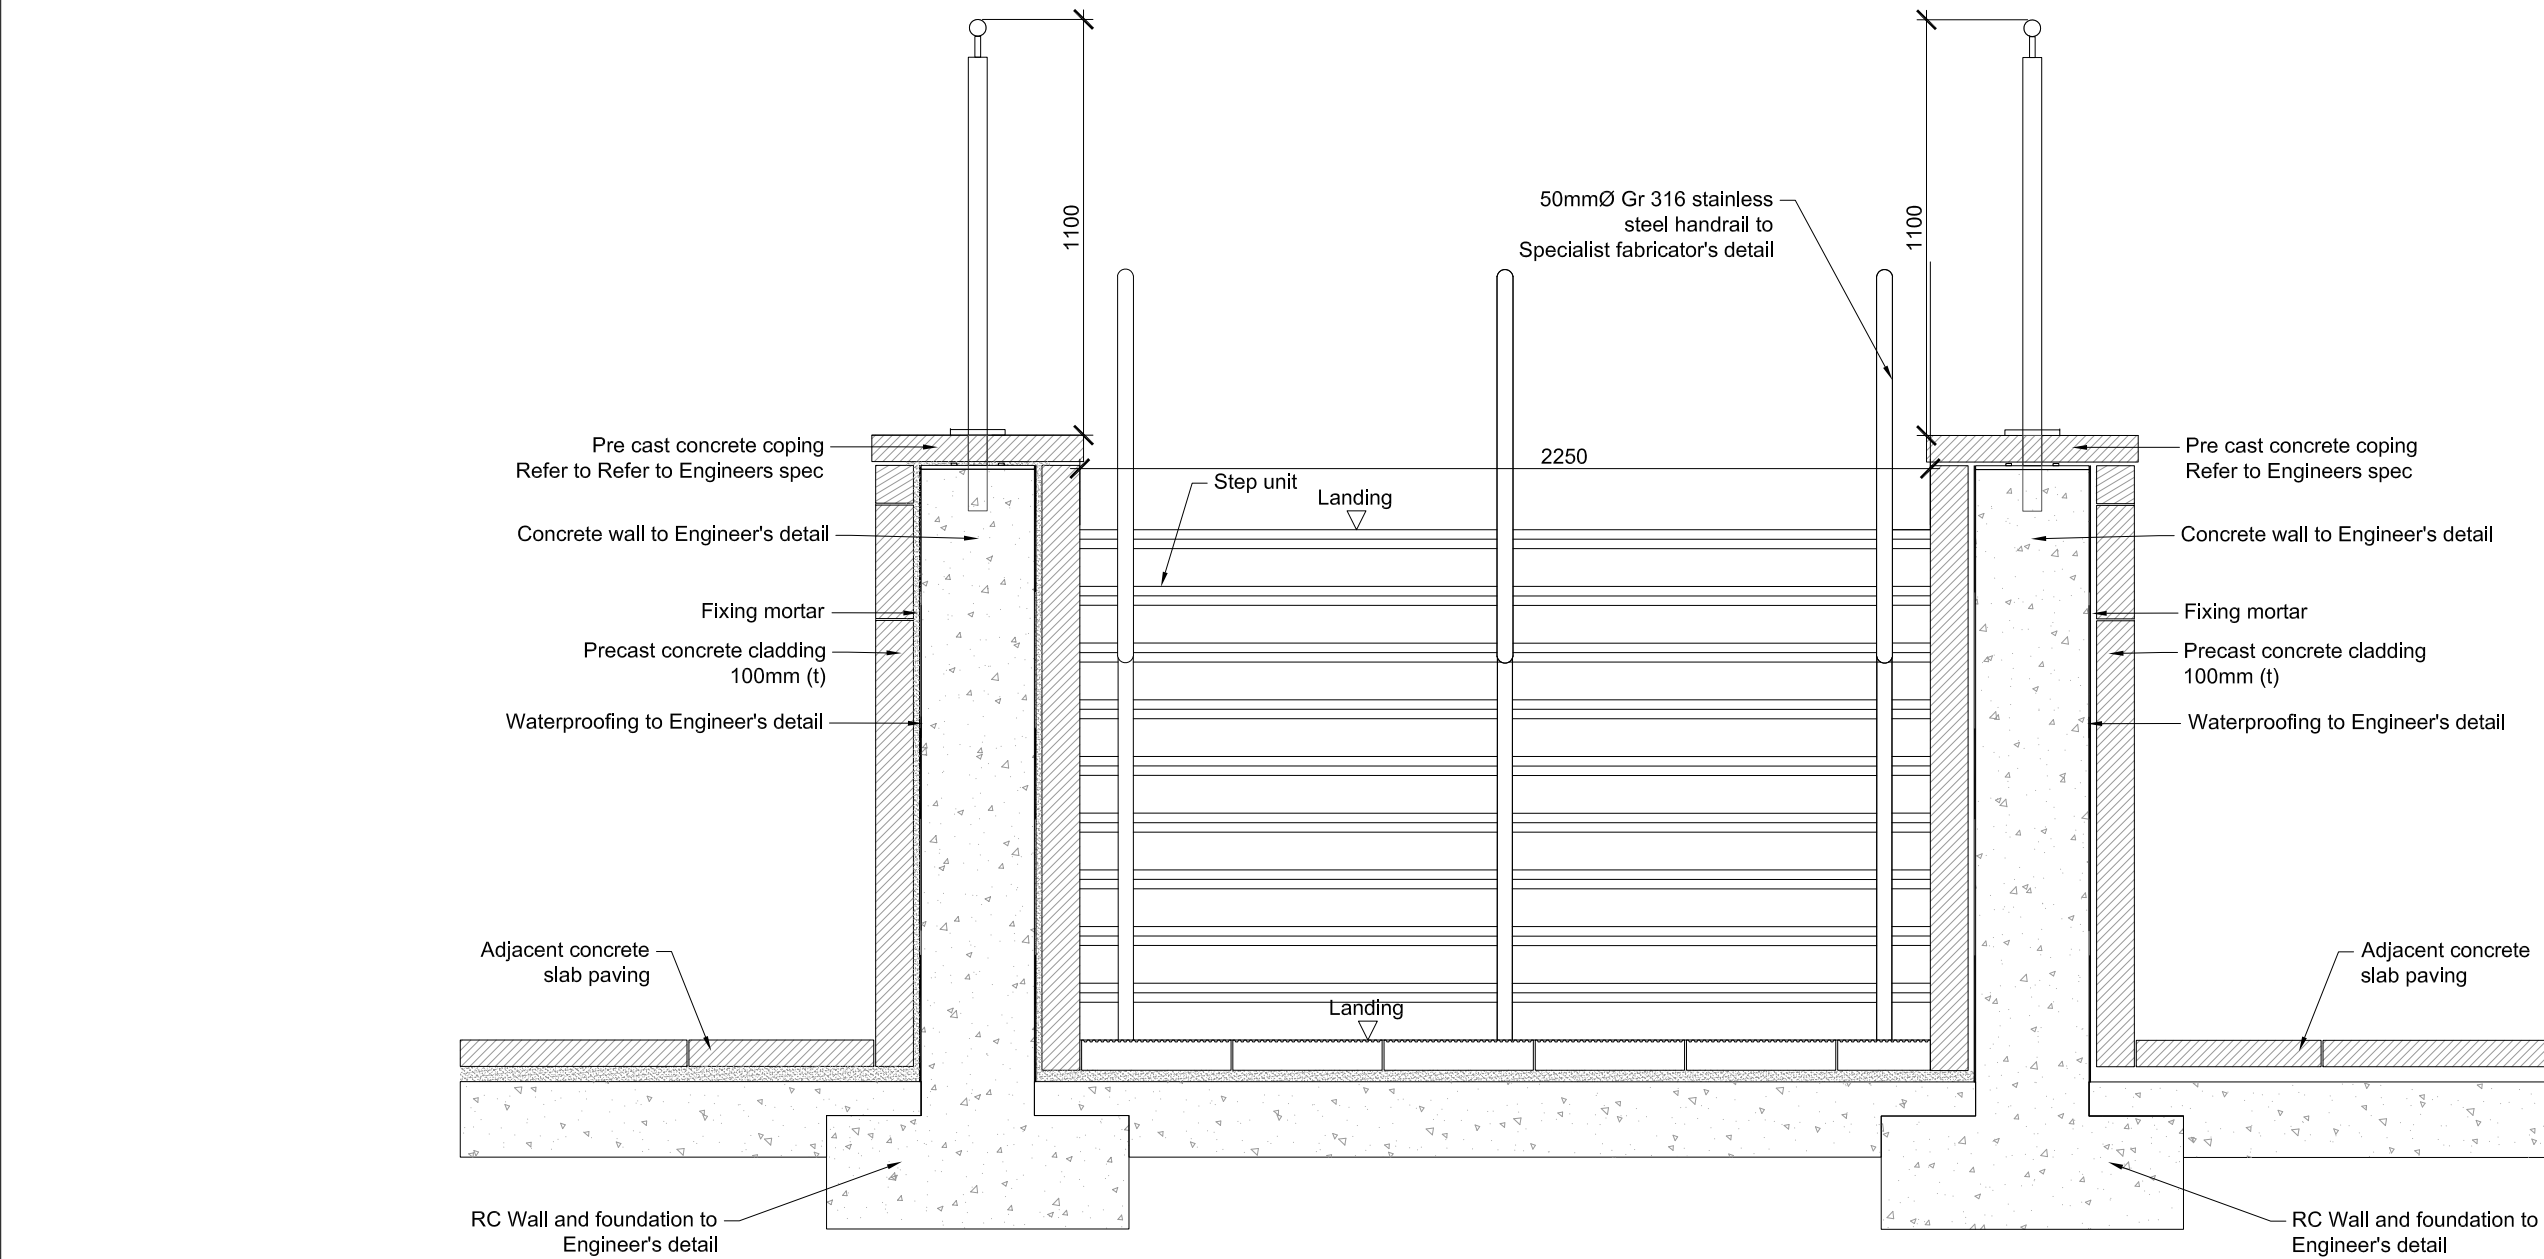


Detail 006 @ 1:20

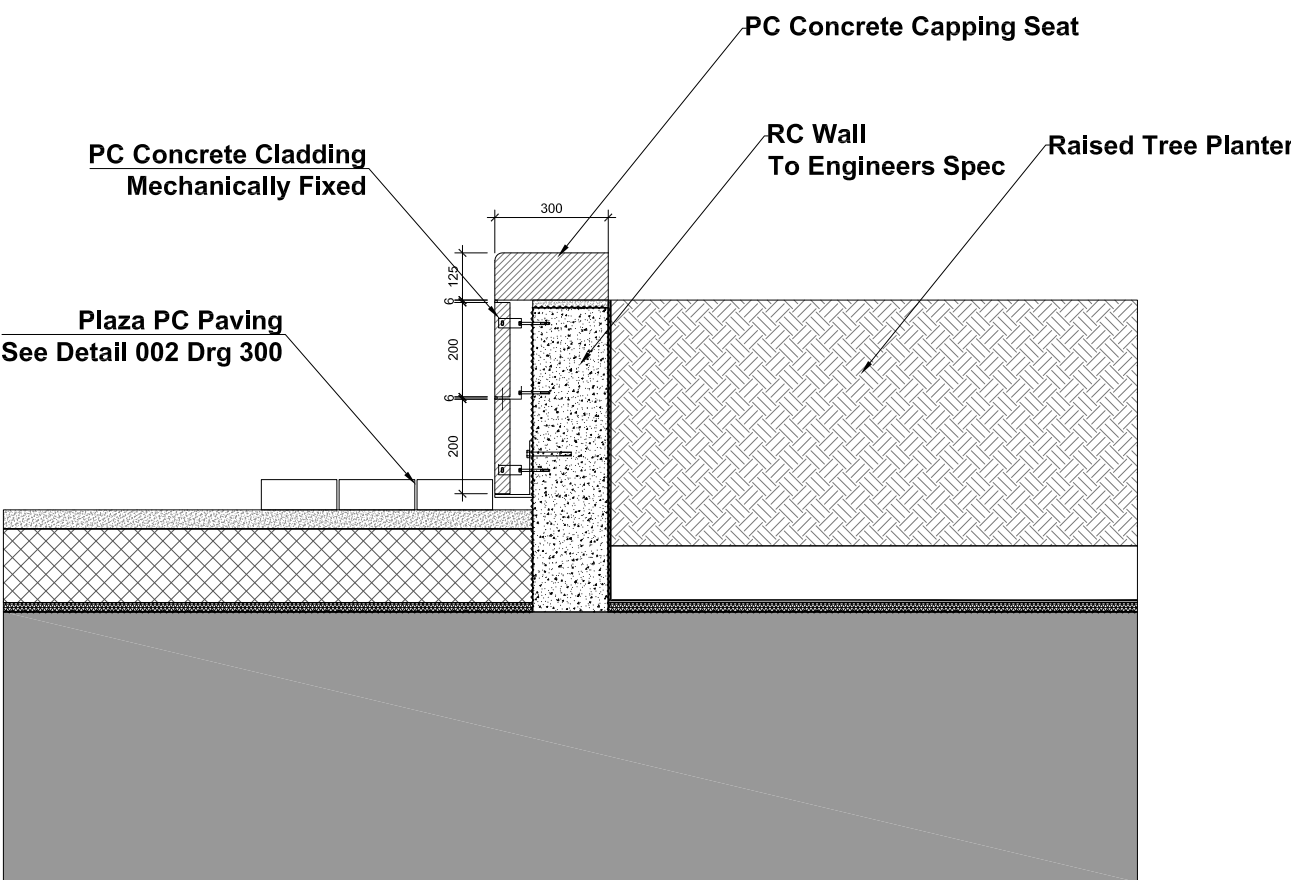


Detail 011 @ 1:20

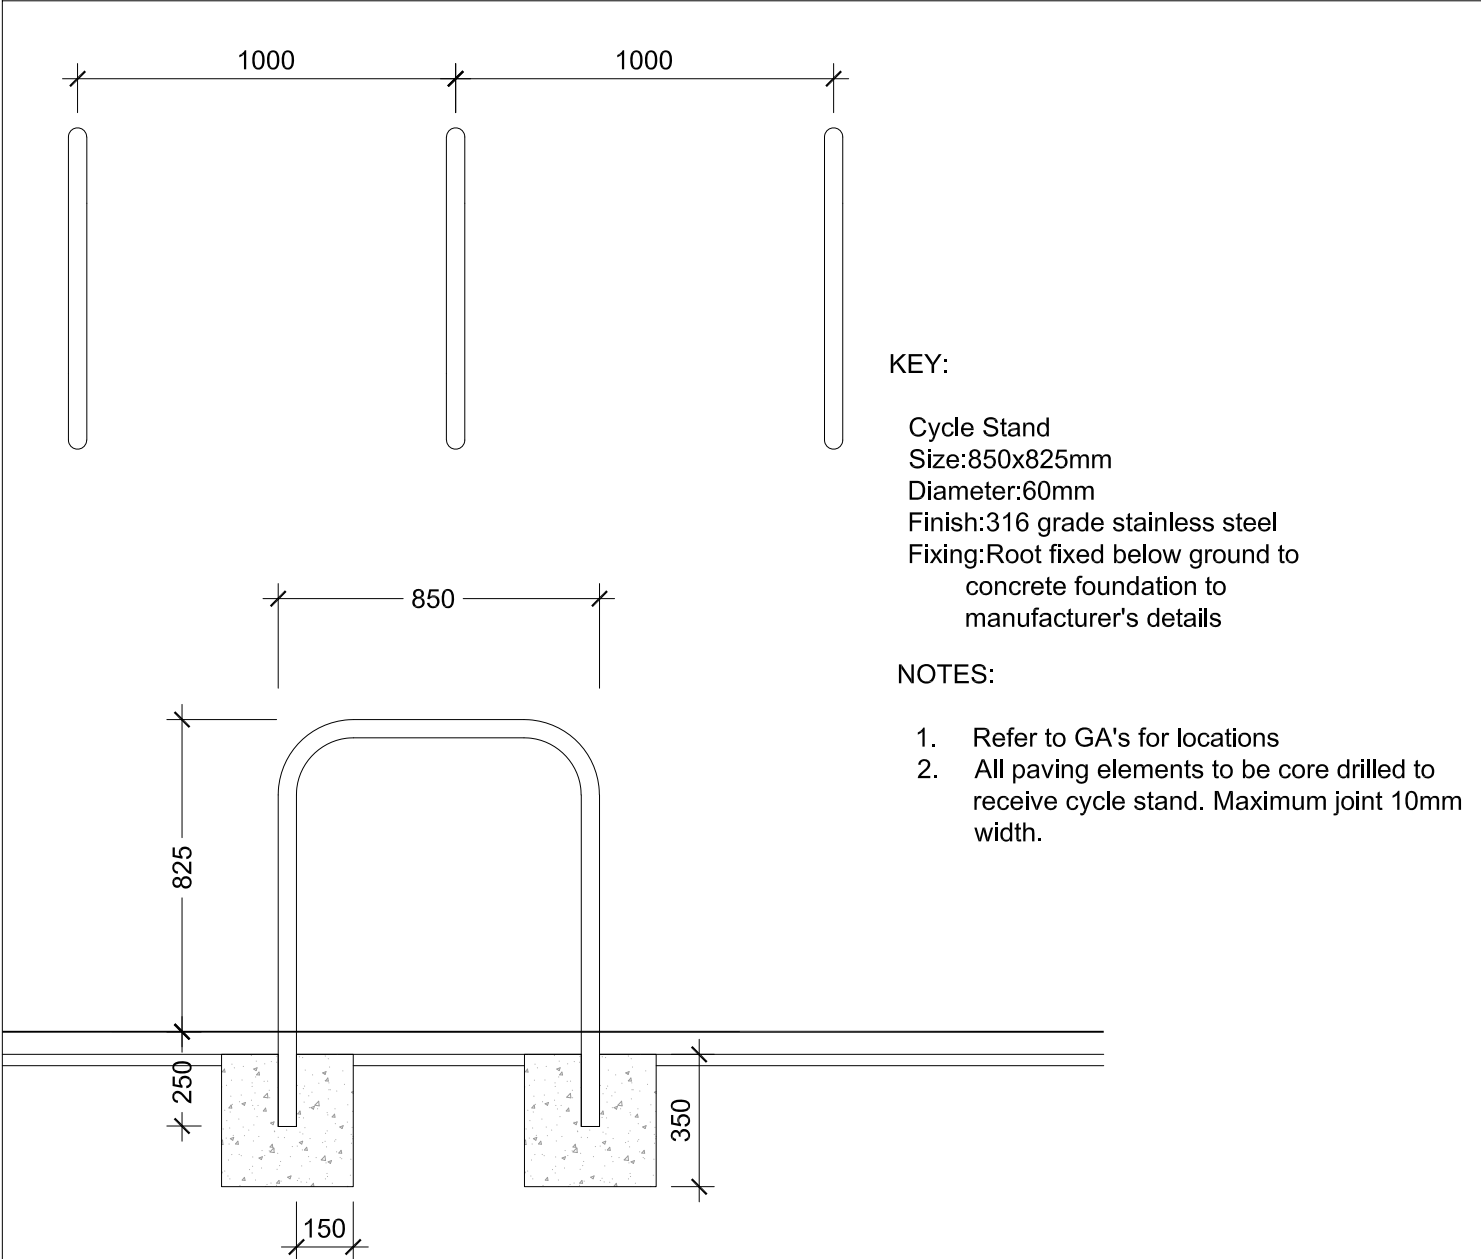


Detail 007 @ 1:20

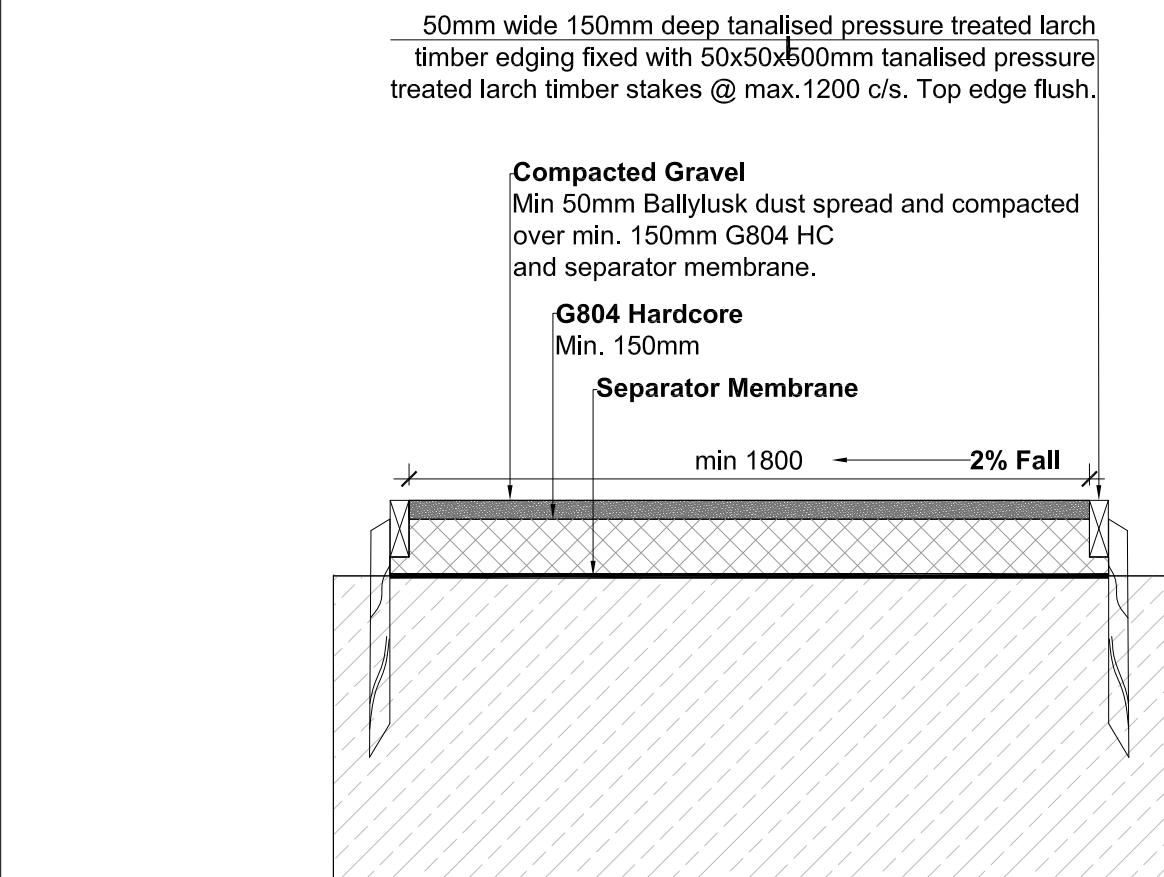

Detail 008 @ 1:20

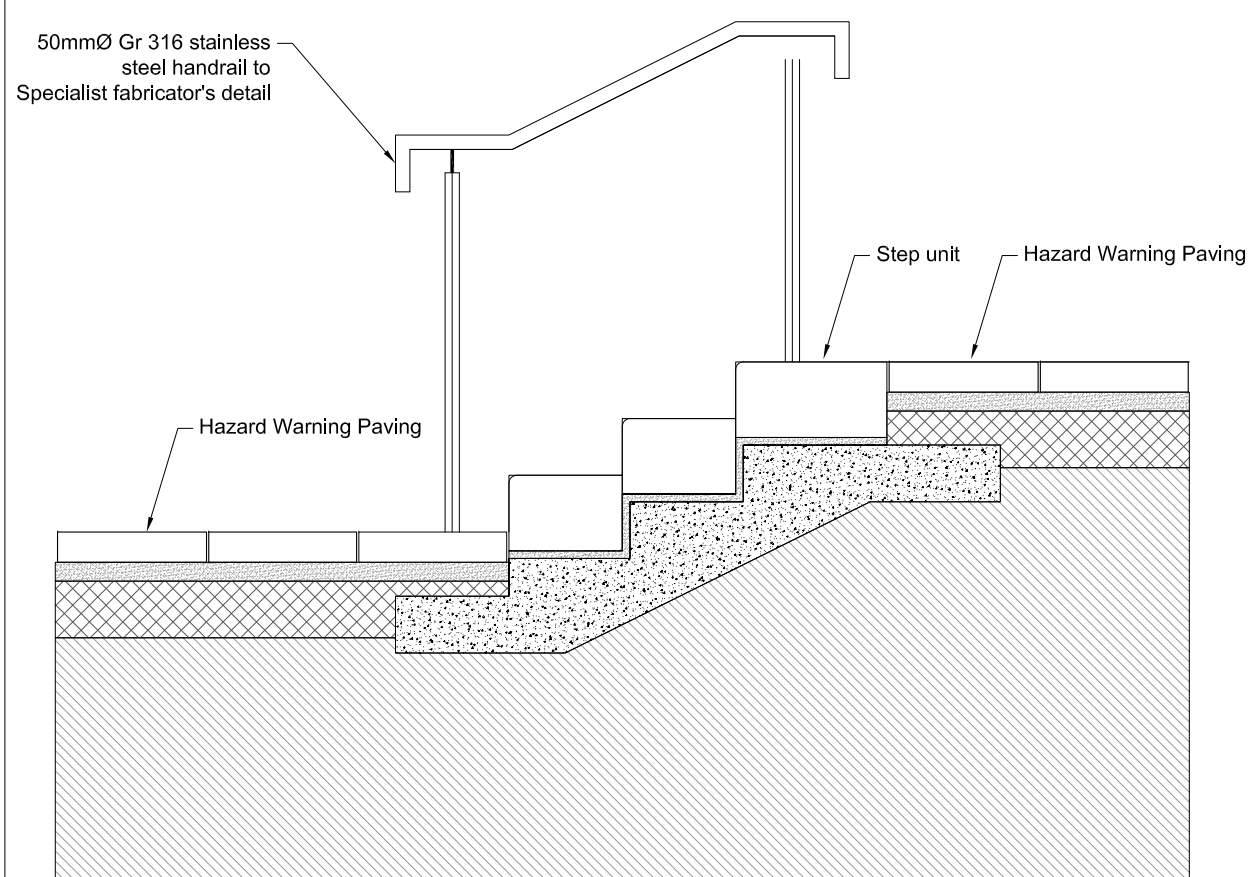


Detail 009 @ 1:20

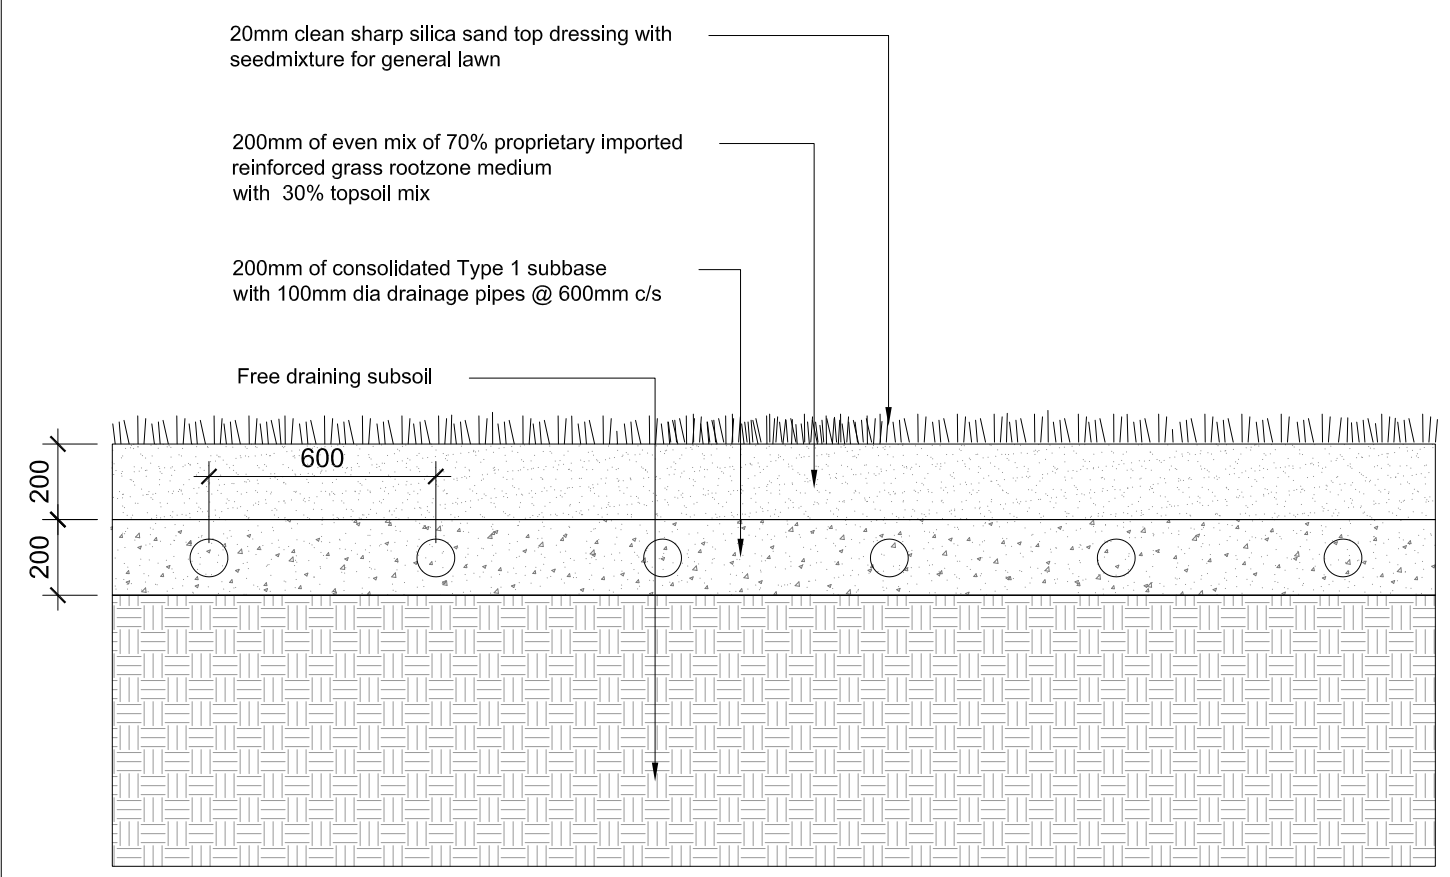

Detail 010 @ 1:20

REV.	DATE	DRAWN	DESCRIPTION
>XX<	>DATE<	>NAME<	>REVISION DESCRIPTION<

CHK'D	NOTES:
>XX<	All dimensions are in millimeters unless otherwise stated and shall be checked and confirmed by the contractor on site. Any discrepancies shall be immediately reported to the landscape architects. Work to figured dimensions only - Do not scale from drawing.

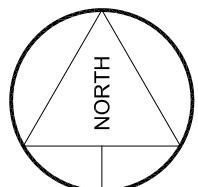

1:20 @ A1

MITCHELL + ASSOCIATES
LANDSCAPE ARCHITECTURE URBAN DESIGN

Unit 5, Woodpark, The Rise, Glasnevin, Dublin 9, Ireland
T + 353 1 454 0066
info@mitchellassoc.co.uk

CLIENT Ardstone Homes	PROJECT White Pines East	JOB NO. LSTO005
DRAWING Typical Hardworks Details 2	DATE 25.01.2021	SCALE 1:20 @ A1
DRAWING NO. WPE-MAL-XX-XX-DR-L-0301	CHECKED ..	DRAWN BY William Bunke
NOTES Do Not Scale. Use Figured Dimensions Only. Not for Construction Purposes unless Specifically Marked.	STATUS: Planning	REVISION P2