


Landscape Section 01

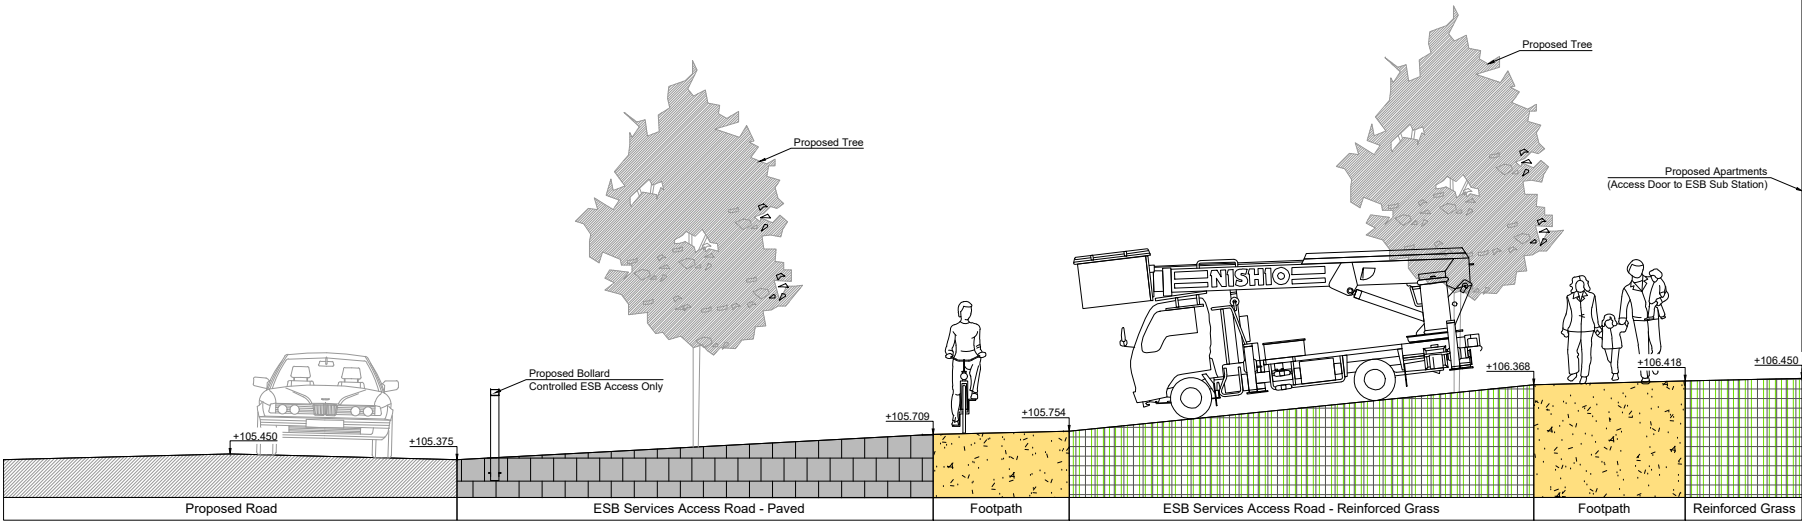

Landscape Section 02



1:100 @ A3
