




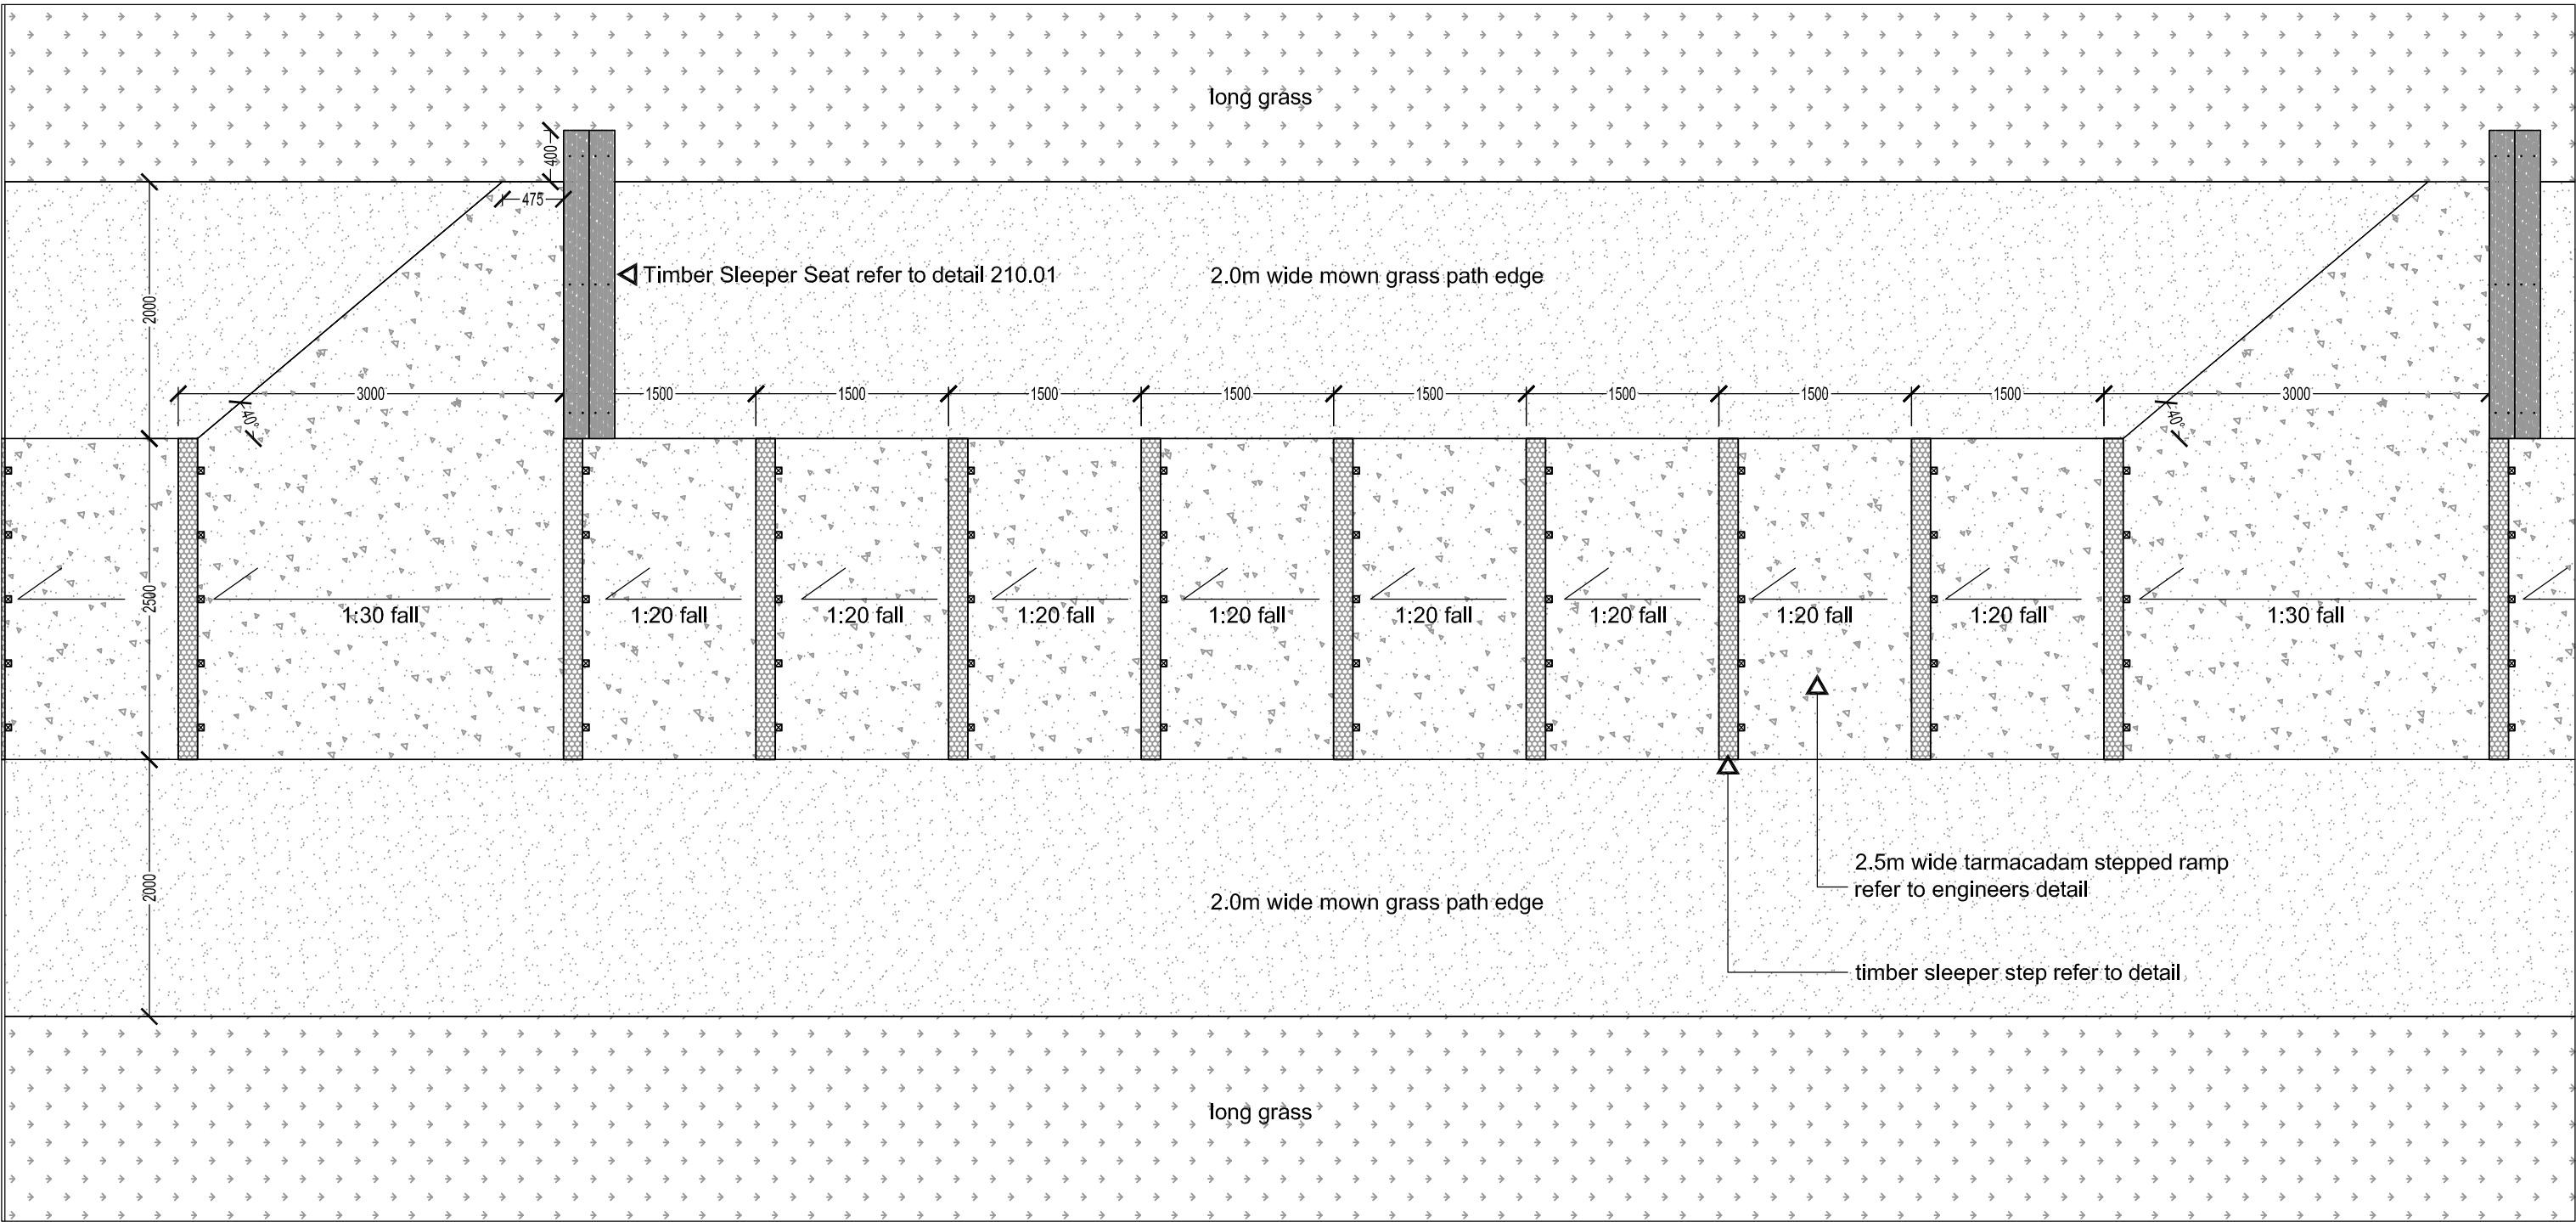


Tarmacadam Stepped Ramp Detail
Plan 1:50

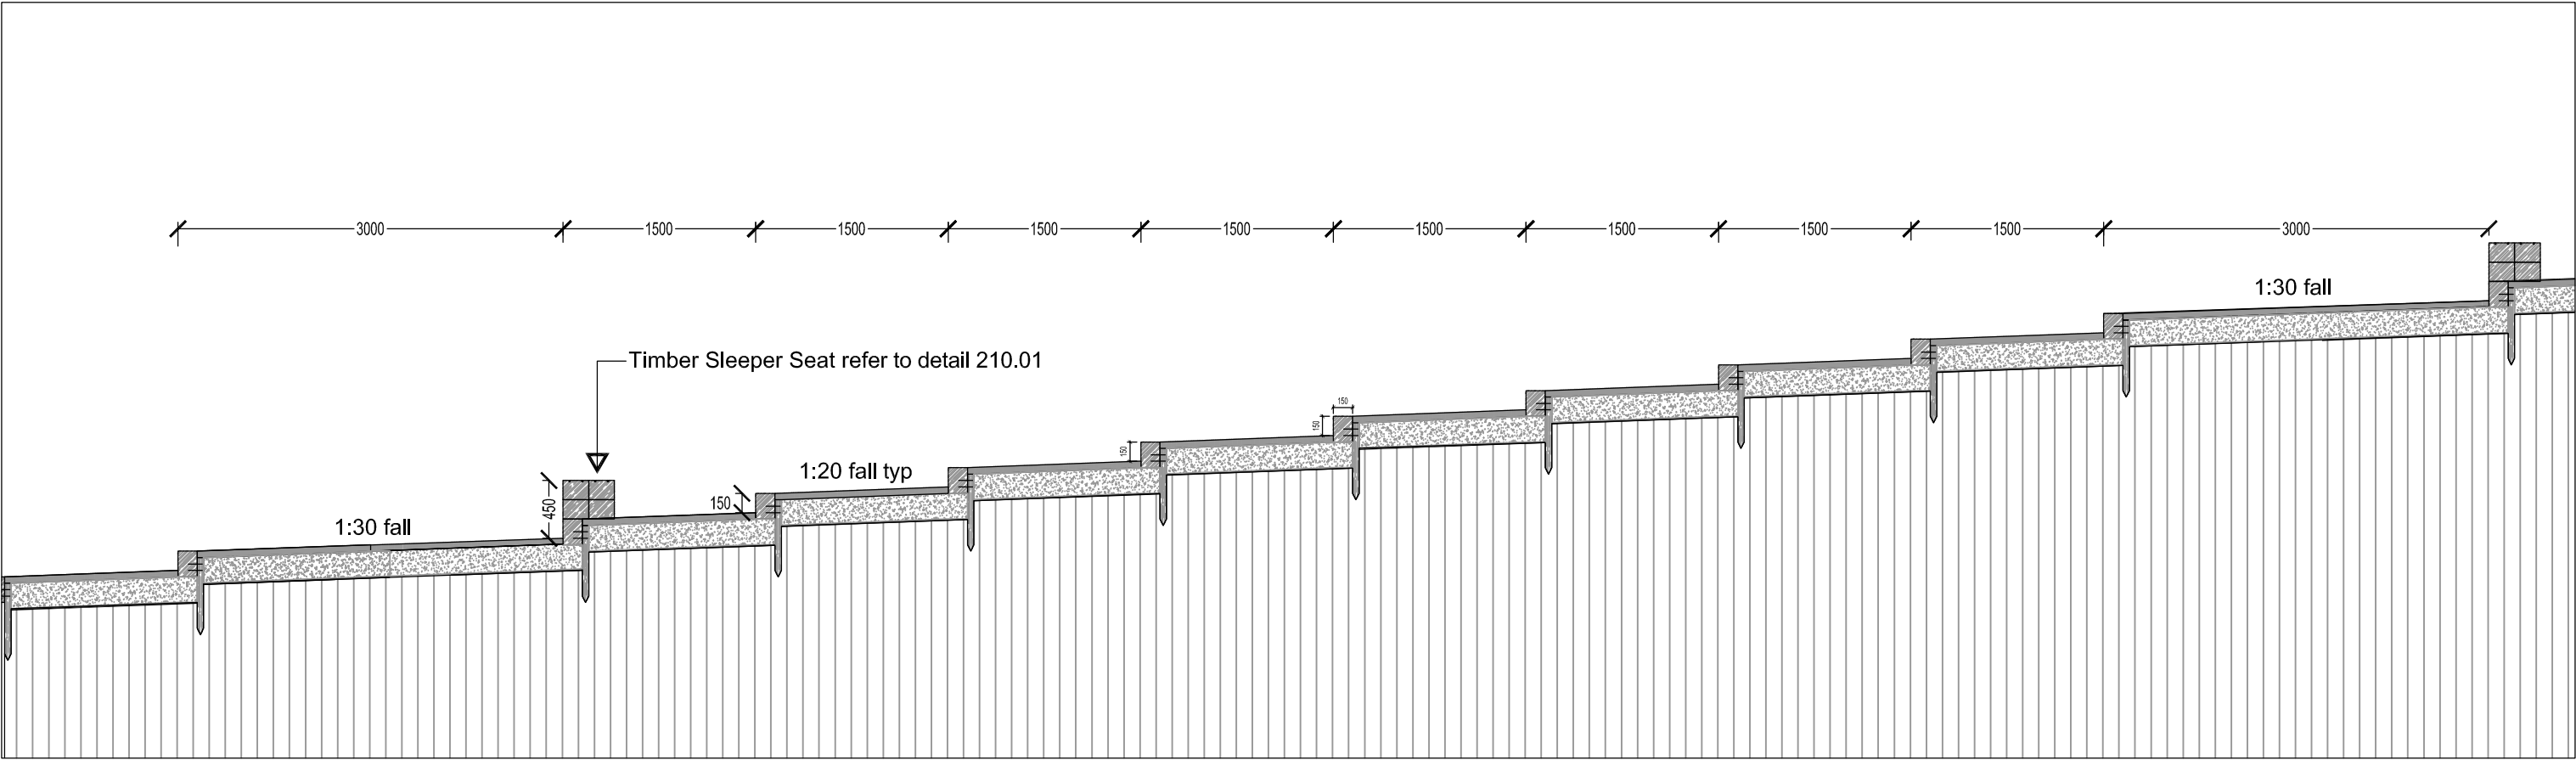

Tarmacadam Stepped Ramp Typical Flight Detail
Section 1:50

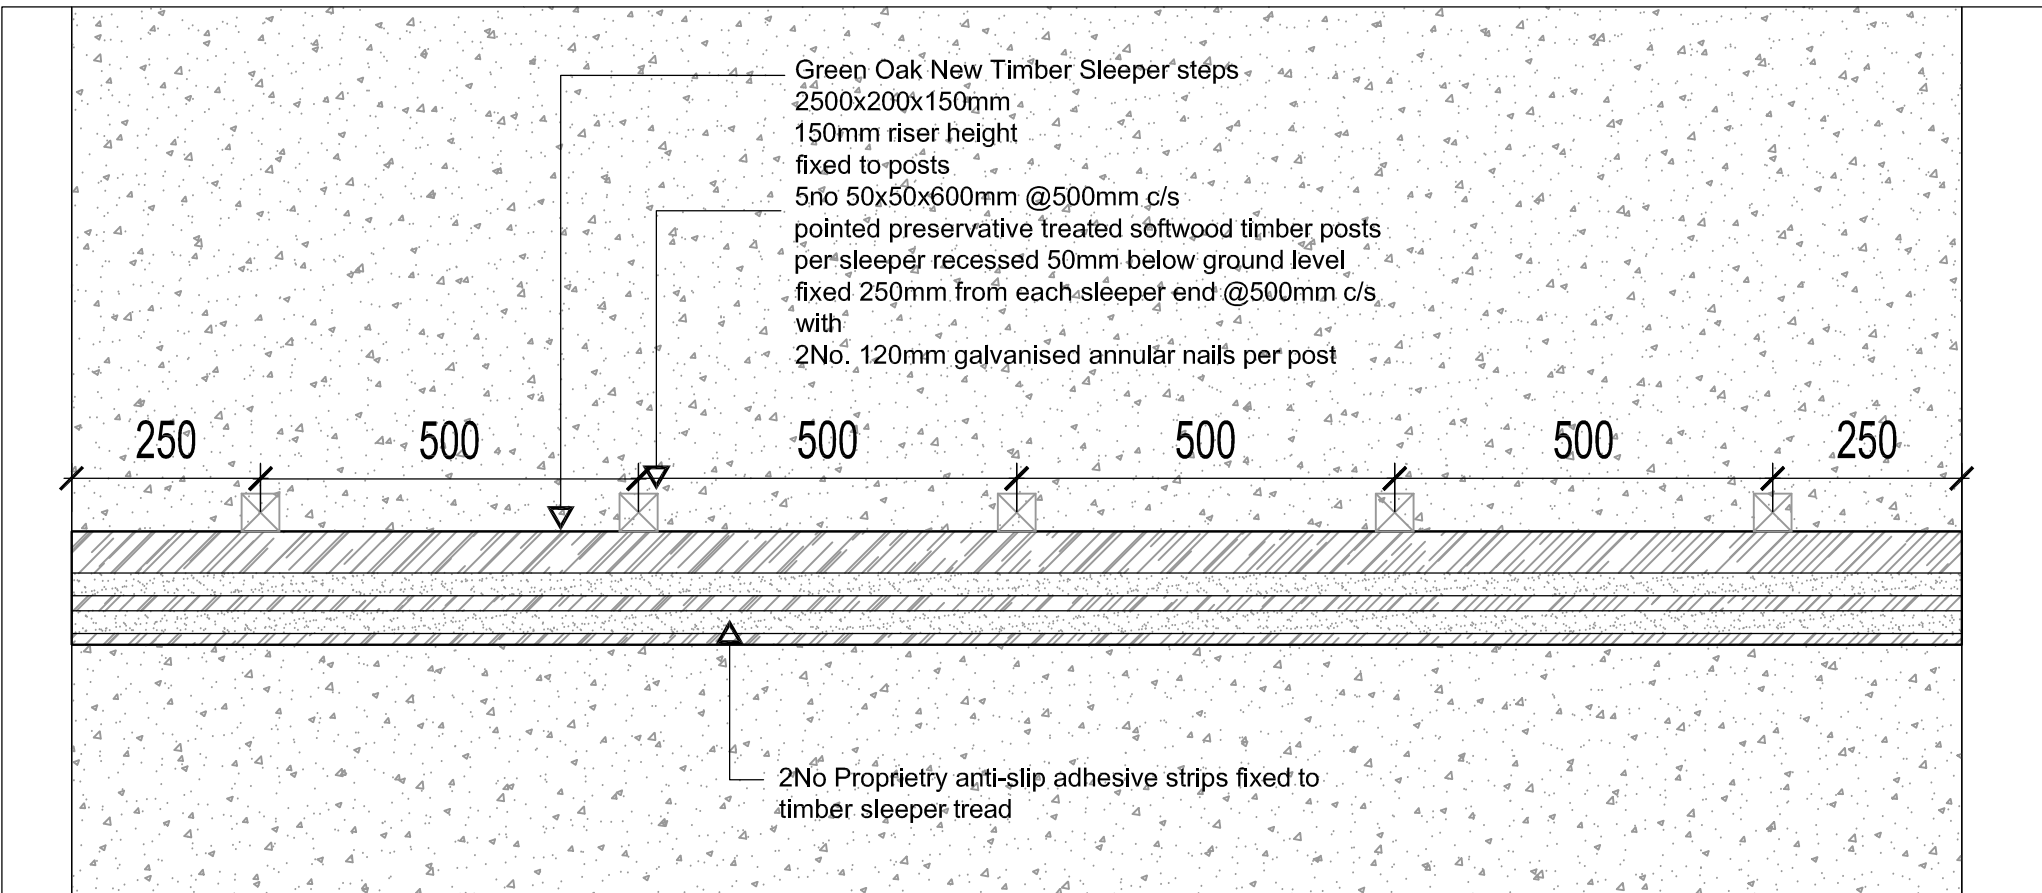

Timber Sleeper Step
Plan 1:10

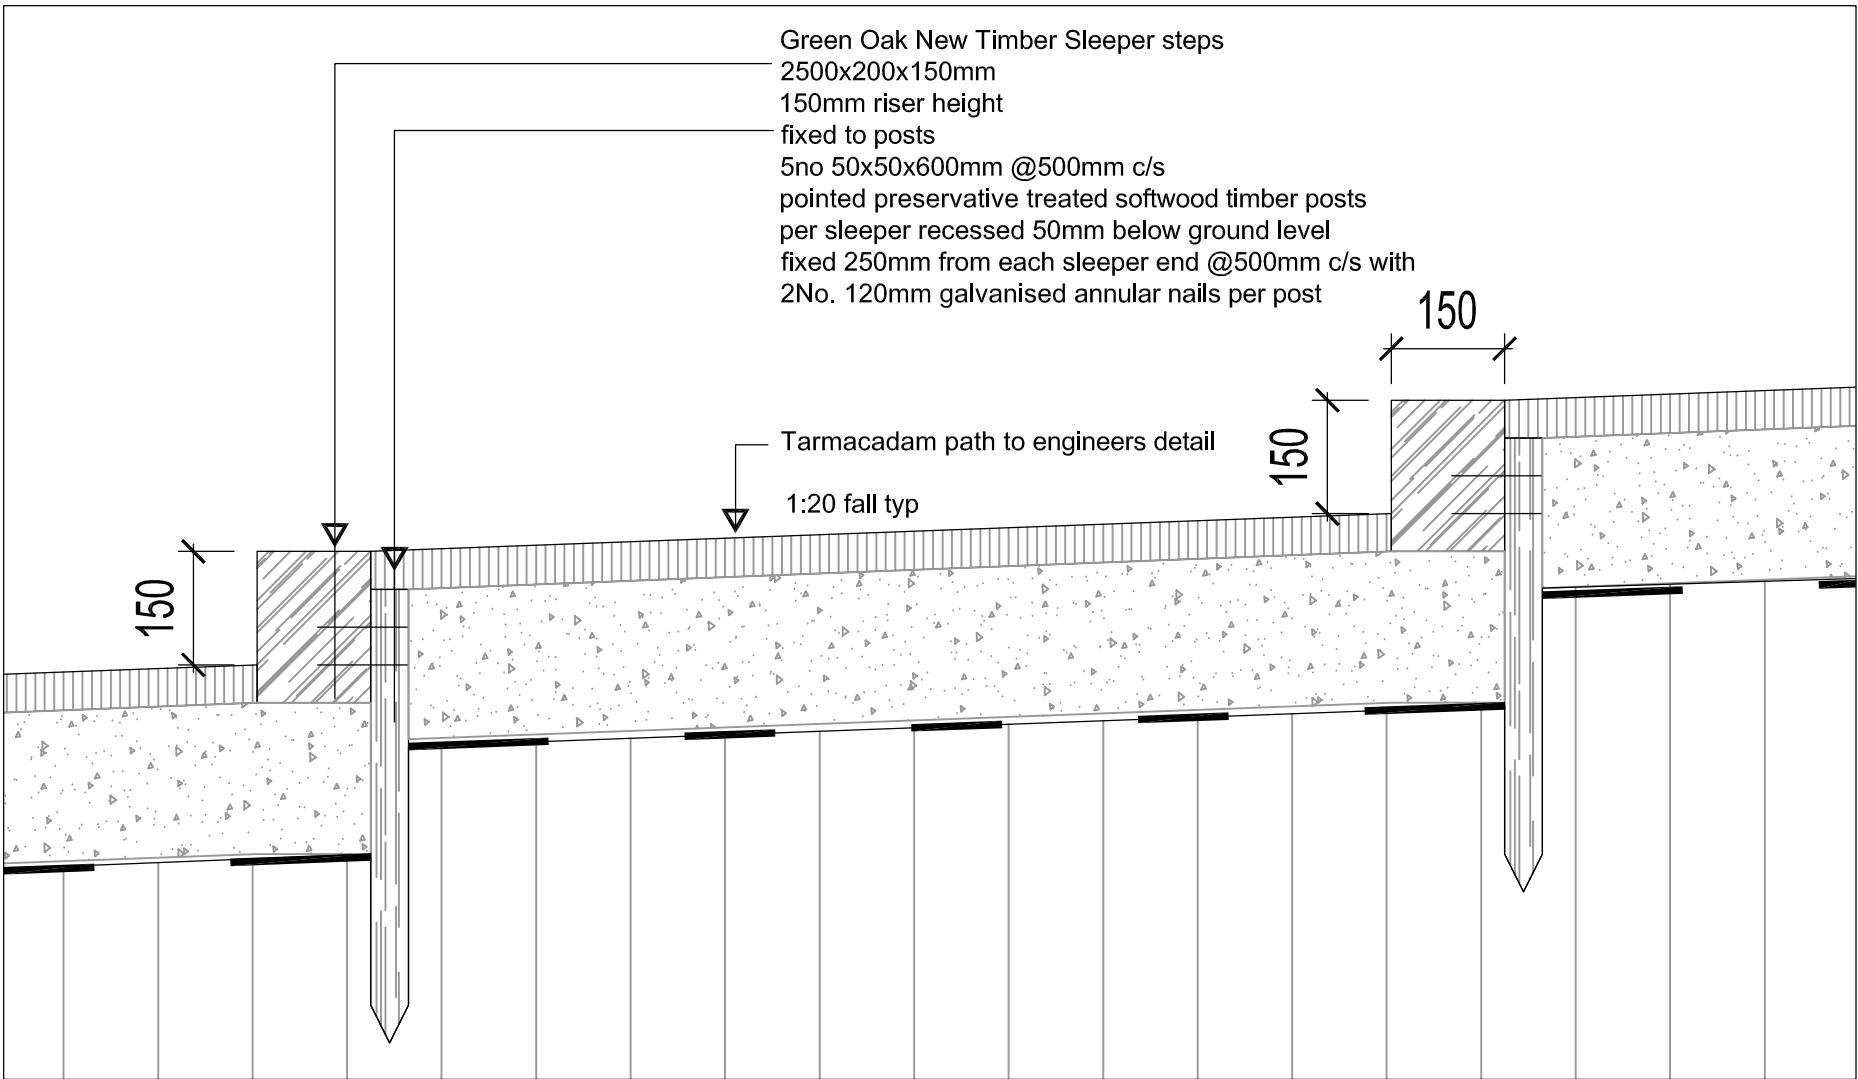

Tarmacadam ramp Timber Sleeper step Detail
Section 1:10

MITCHELL + ASSOCIATES

Landscape Architecture Architecture Urban Design

Unit 5, Woodpark, The Rise, Glanevin, Dublin 9, Ireland
t: +353 1 454 5066
info@mitchellassoc.net

CLIENT Ardstone Homes		PROJECT: White Pines East		JOB NO. LST0005	
NOTES Do Not Scale. Use Figured Dimensions Only. Not for Construction Purposes unless Specifically Marked. ©THIS DRAWING IS COPYRIGHT OF MITCHELL + ASSOCIATES	DRAWING: Landscape Sections 3		DATE: 10.02.2021	SCALE: as shown	DRAWN BY: William Burke
	DRAWING NO. WPE-MAL-XX-XX-DR-L-0502		CHK'D: CH		REVISION. P1
	STATUS: Planning				