
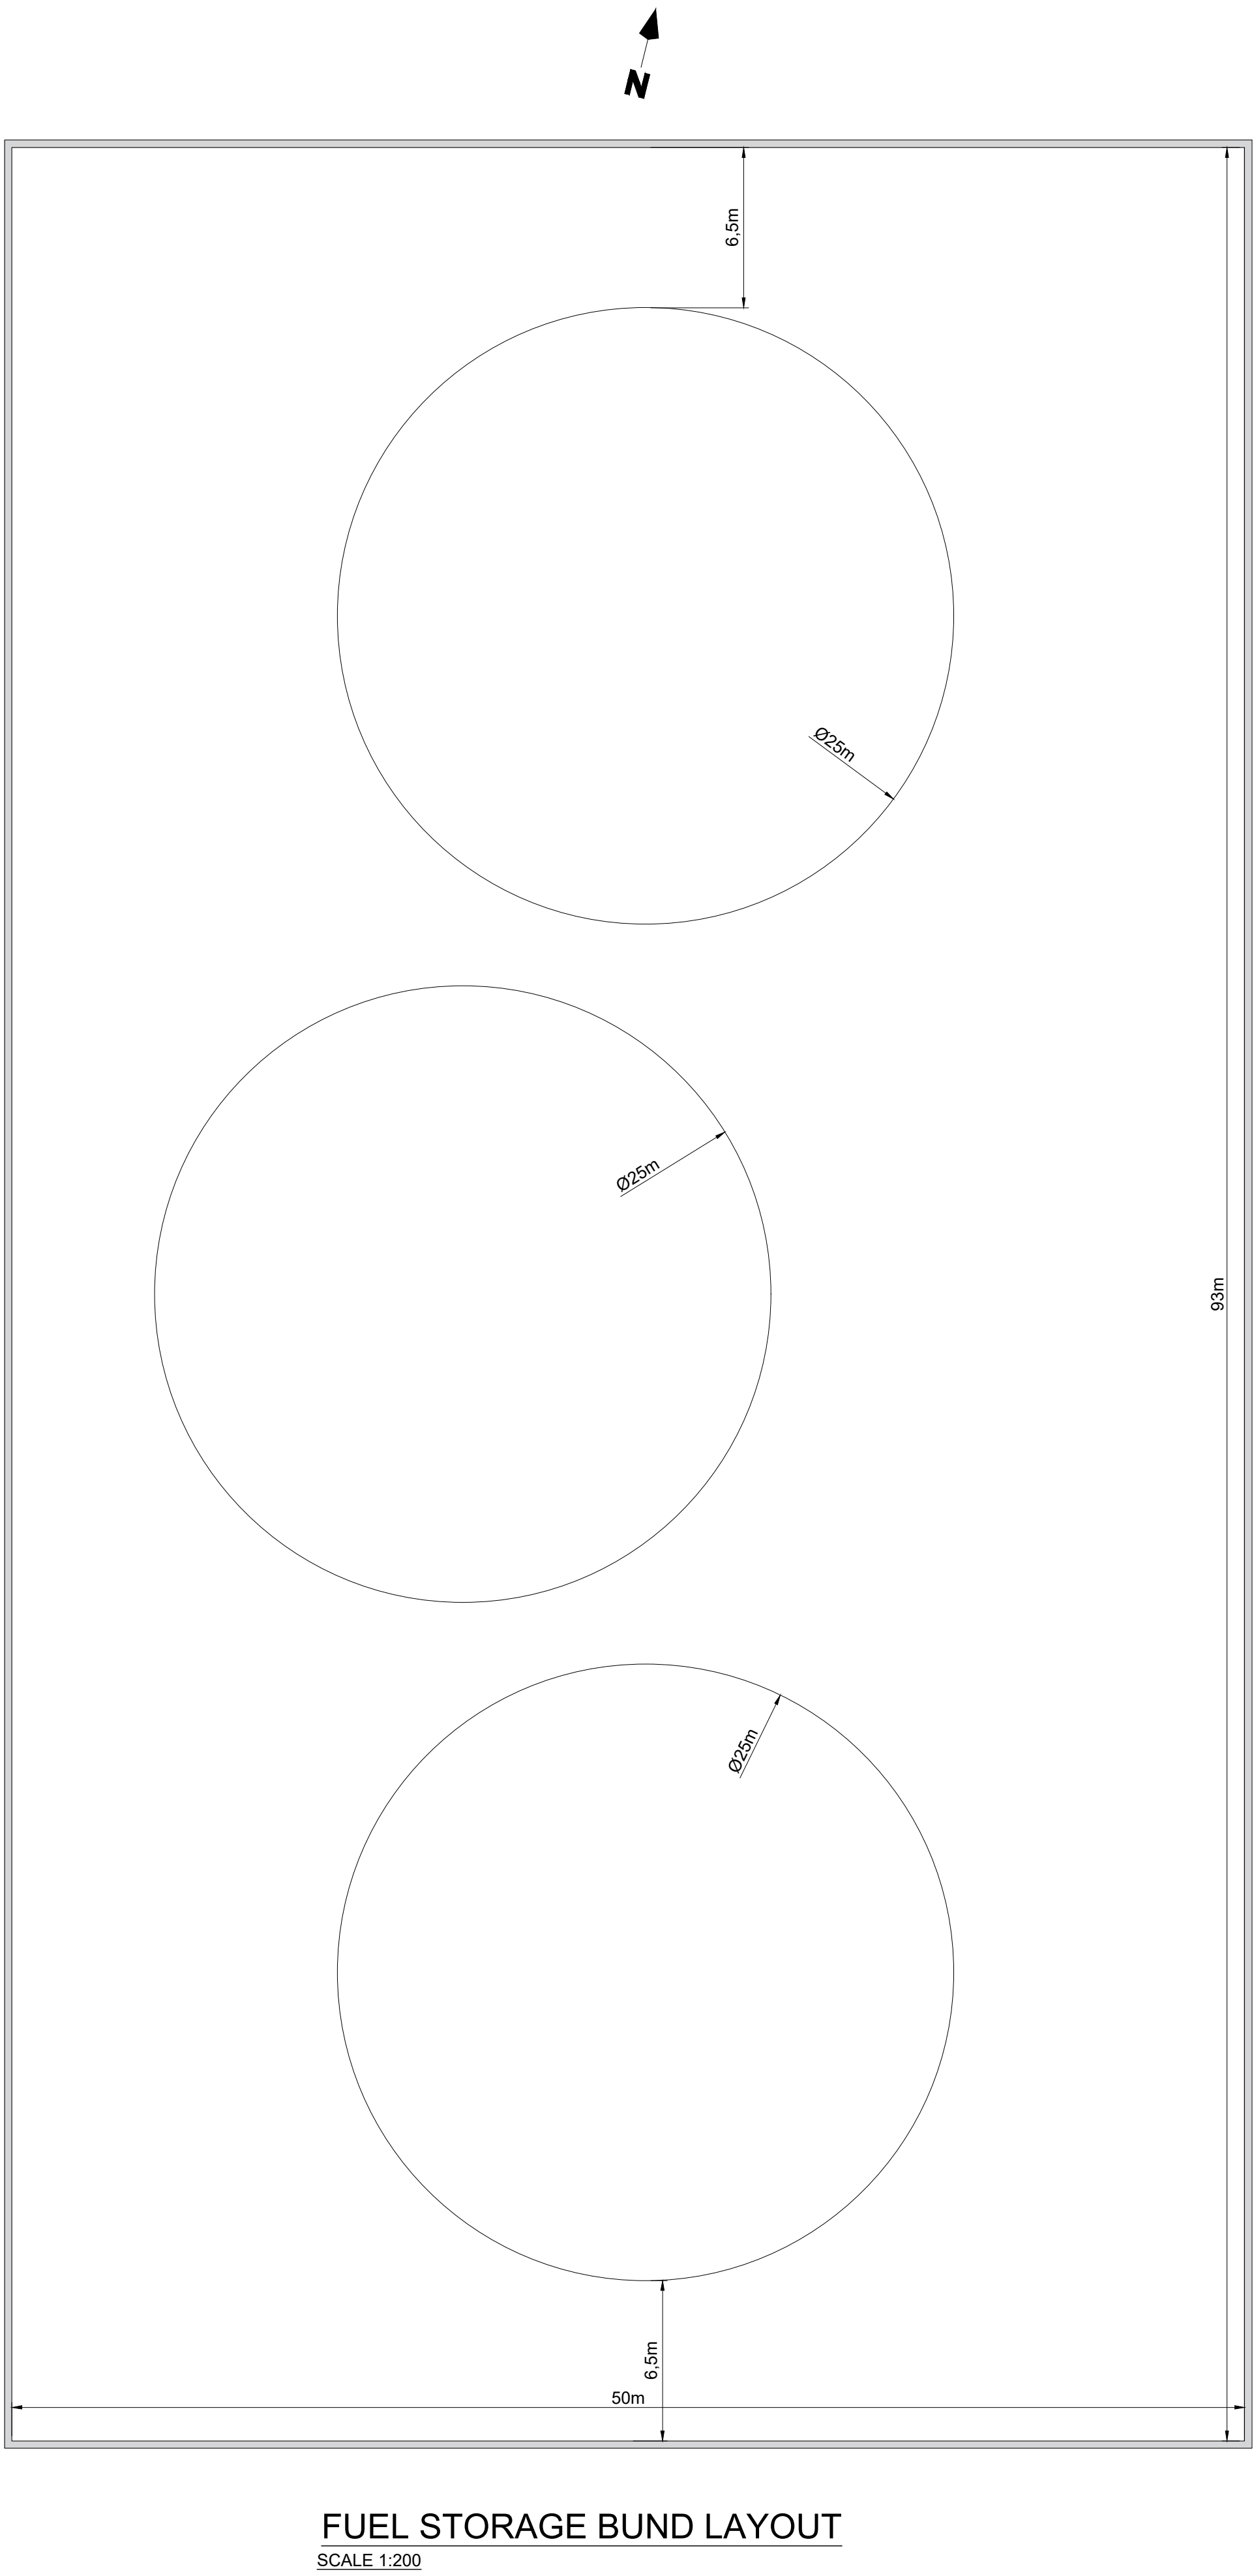
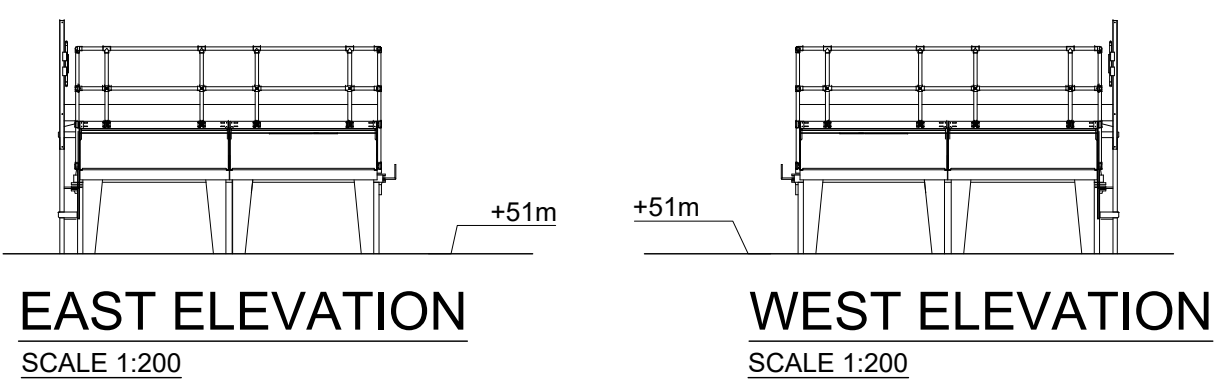
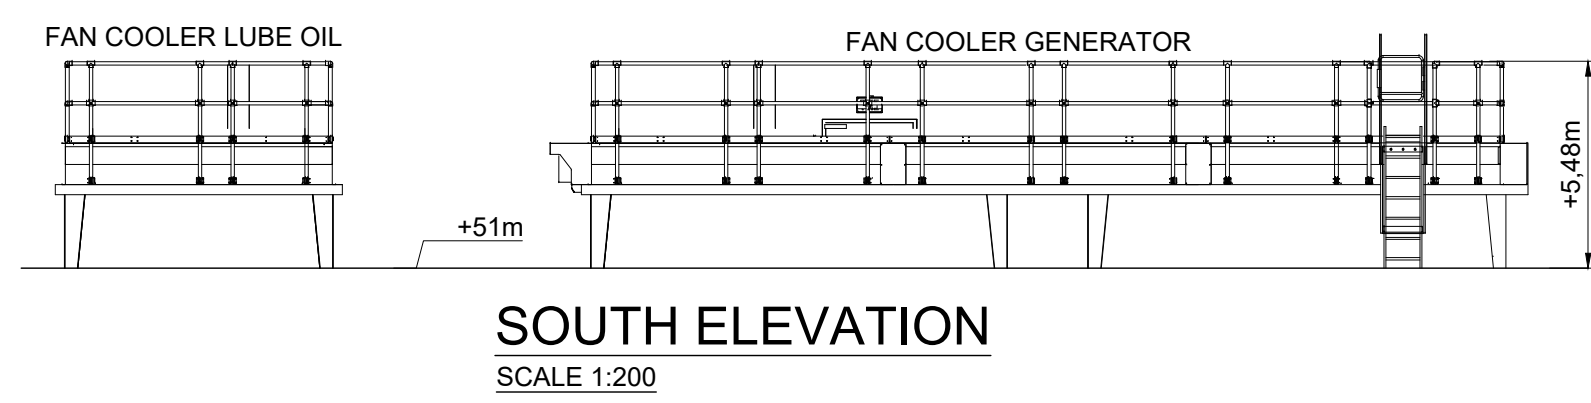
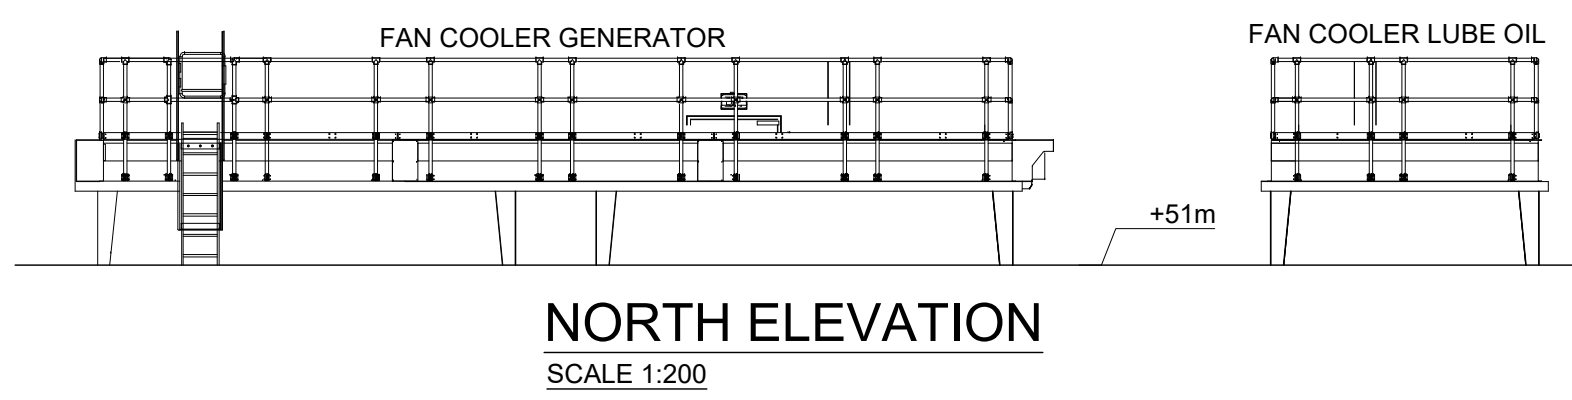
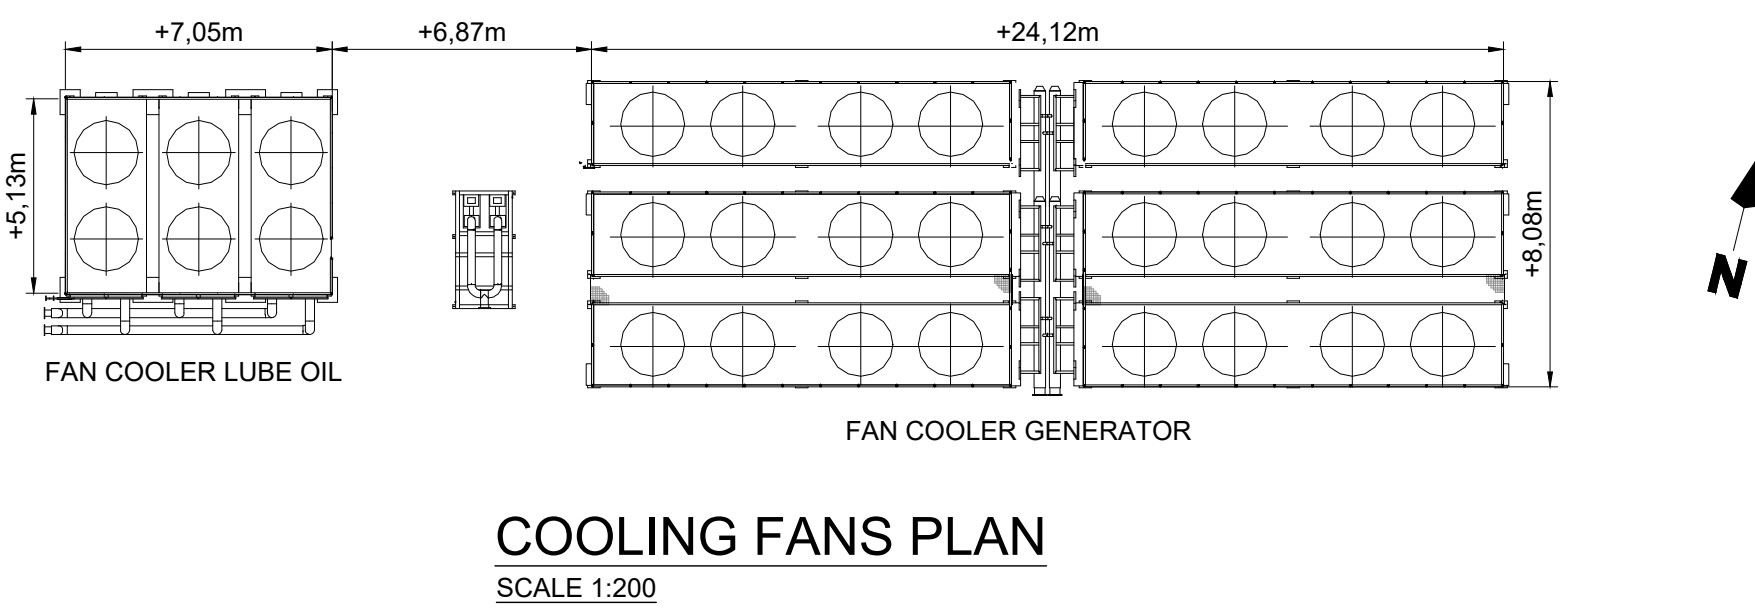
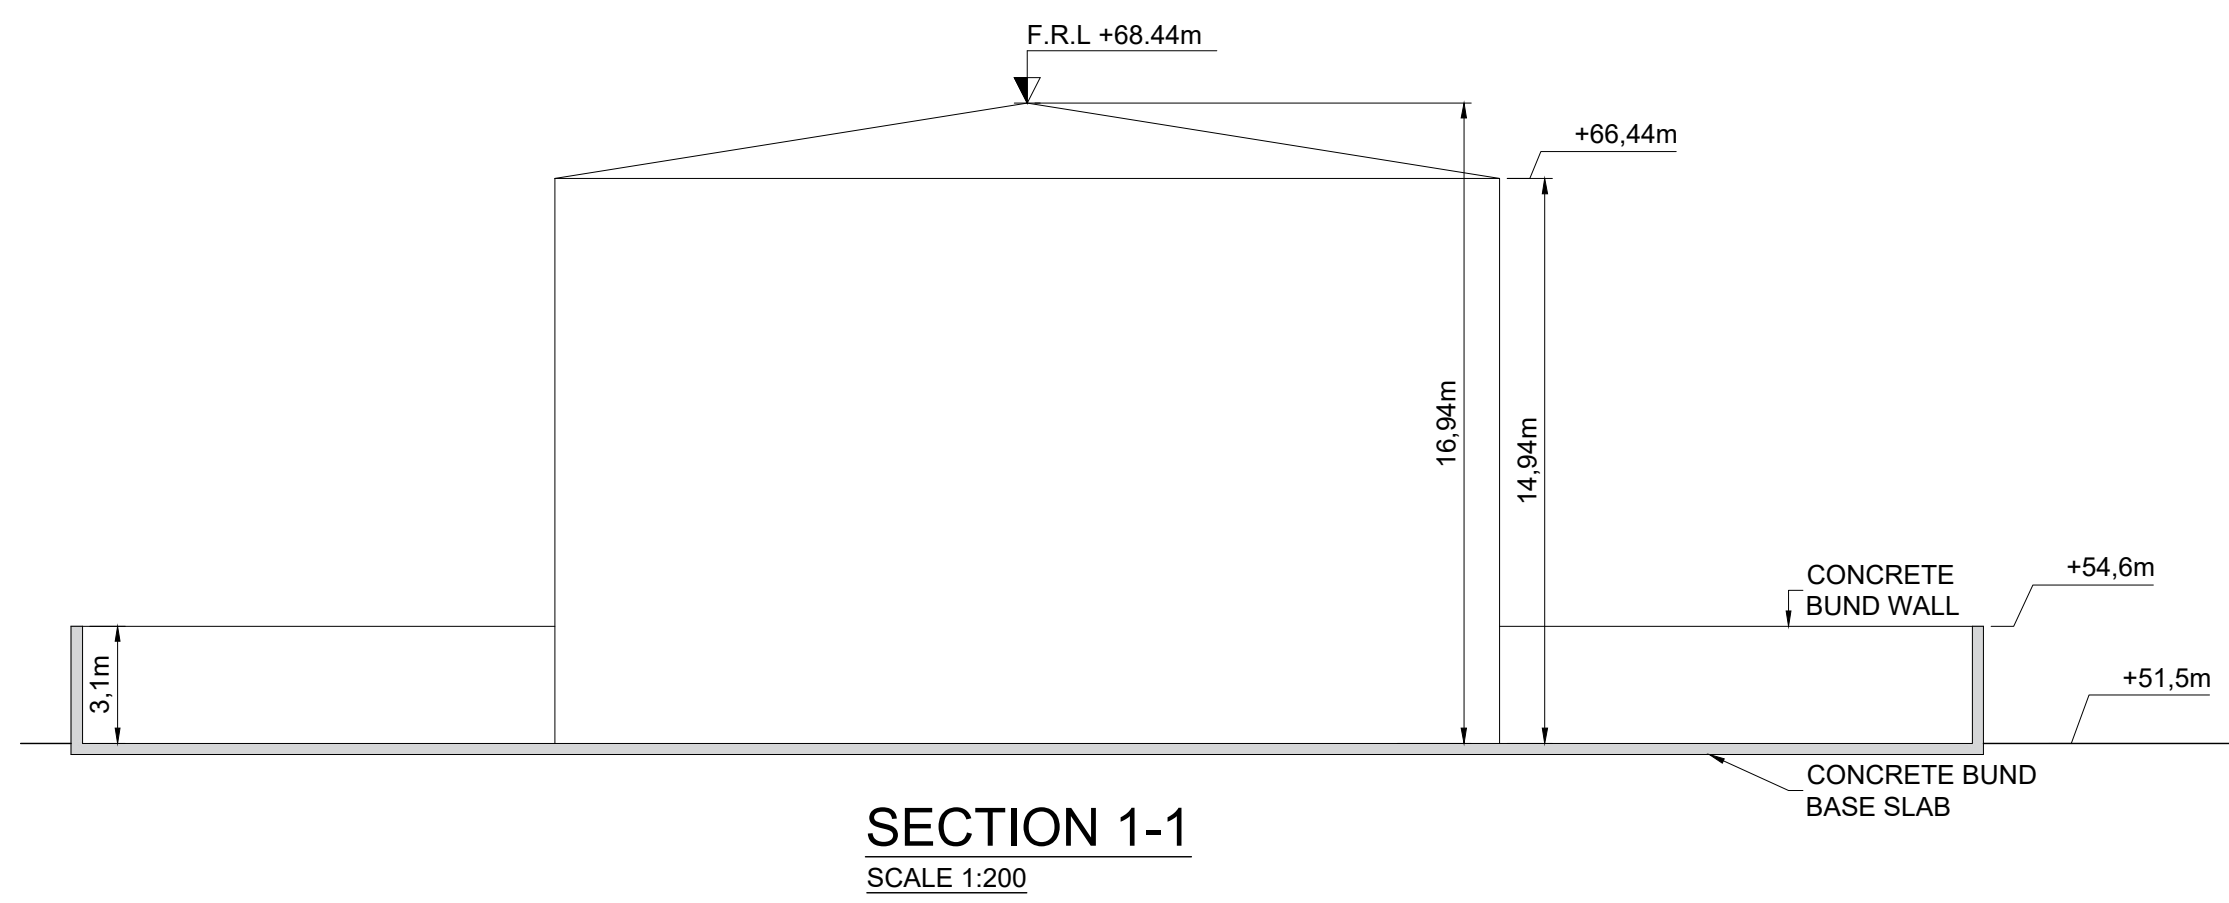
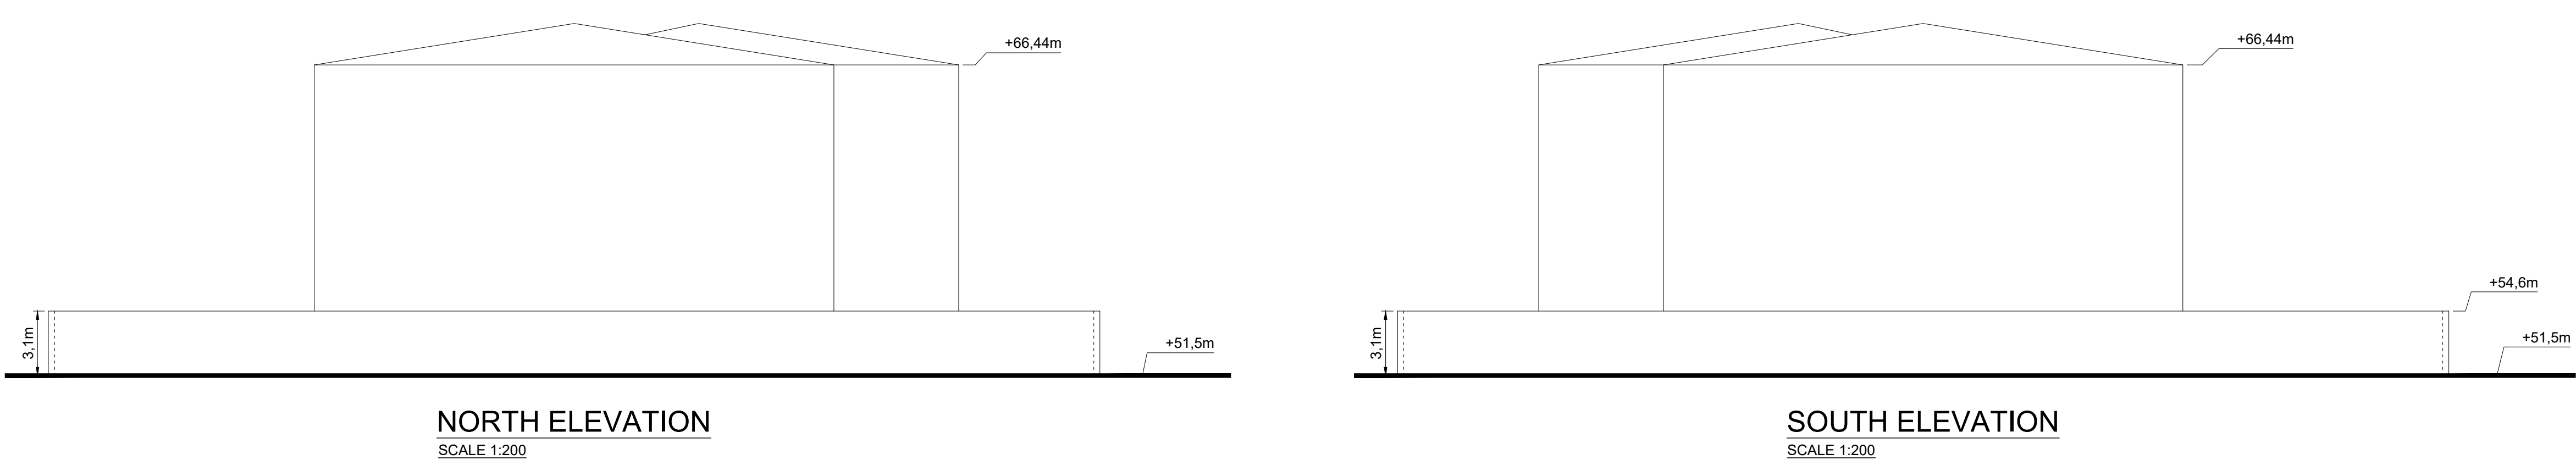
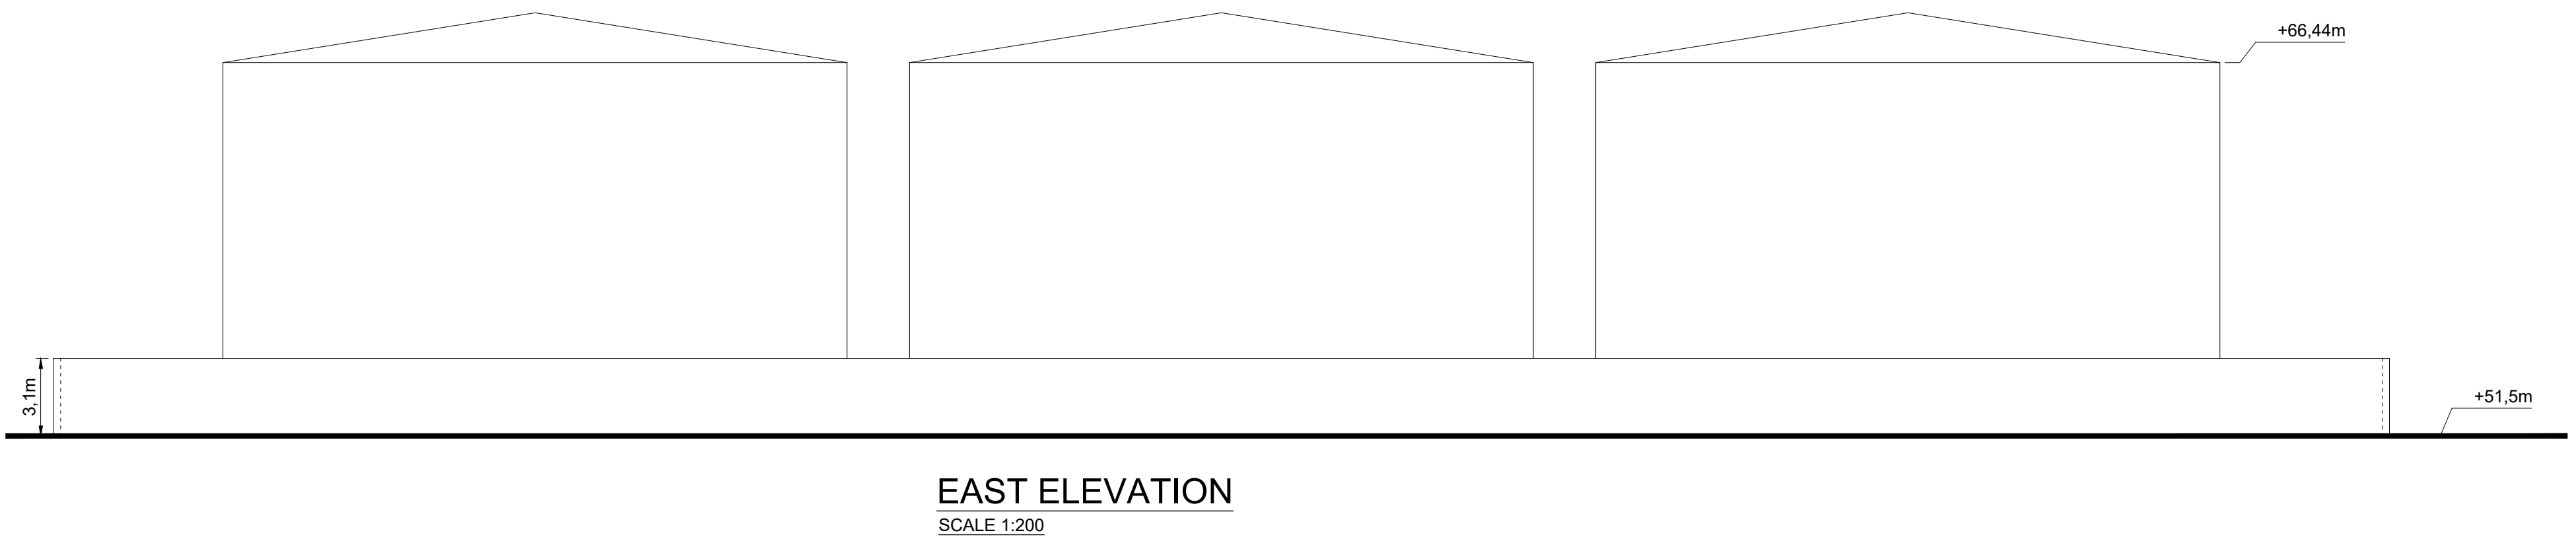


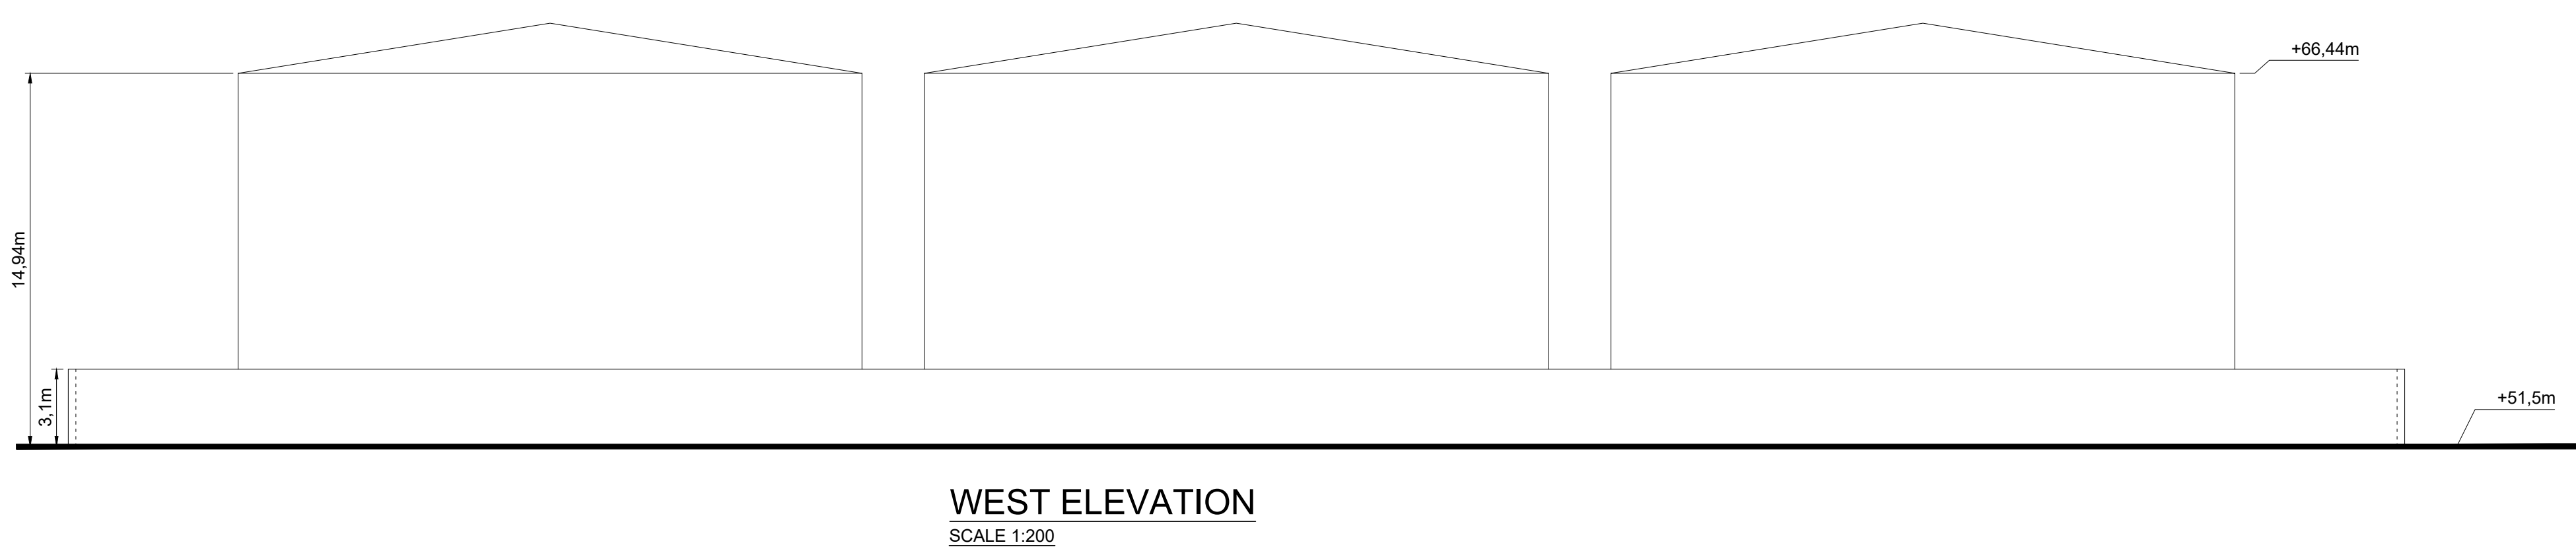

NOTES: 1. FIGURED DIMENSIONS ONLY TO BE TAKEN FROM THIS DRAWING. 2. THIS DRAWING TO BE READ IN CONJUNCTION WITH ALL OTHER RELEVANT DRAWINGS AND SPECIFICATIONS.	Rev.	Modifications	By	Date
	P01	PLANNING	SK	07.06.24

© COPYRIGHT OF

 **HALSTON**

Email: info@halston.ie
Tel: 094 9010111

Client

Project

Title

Stage

COOLPOWRA FLEXGEN LIMITED
COOLPOWRA (OCGT)
FUEL STORAGE TANK, BUND & COOLING FAN DETAILS
PLANNING

Drawn

SK

Checked

WD

Approved

CS

Date

Mar 2024

Scales

AS SHOWN

Sheet

1 of 1

Job No.

SEP-0398

Dwg. No.

CPA-HAL-OC-XX-DR-PL-1300

Status

A0

Rev

P01

IHUB BUILDING
WESTPORT ROAD
CASTLEBAR
CO. MAYO.
F23 K162