

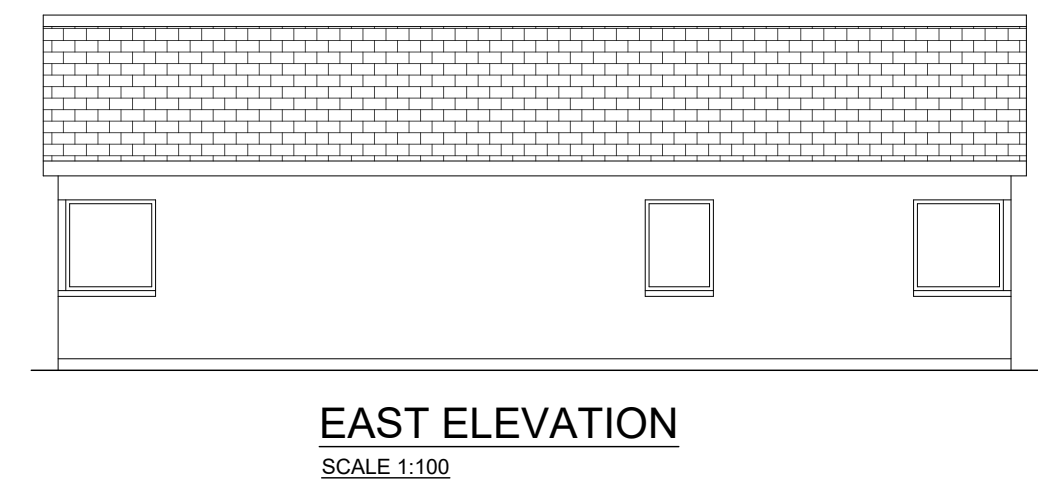
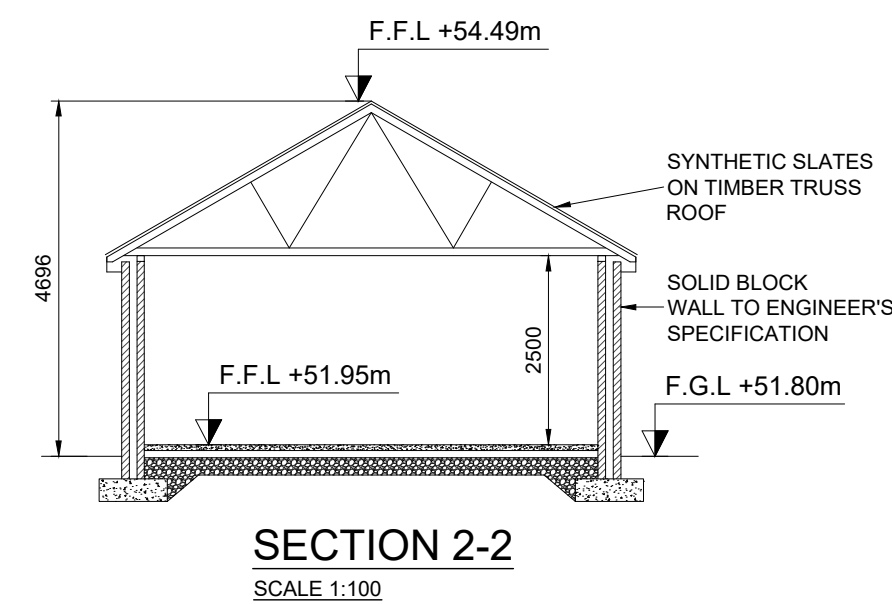
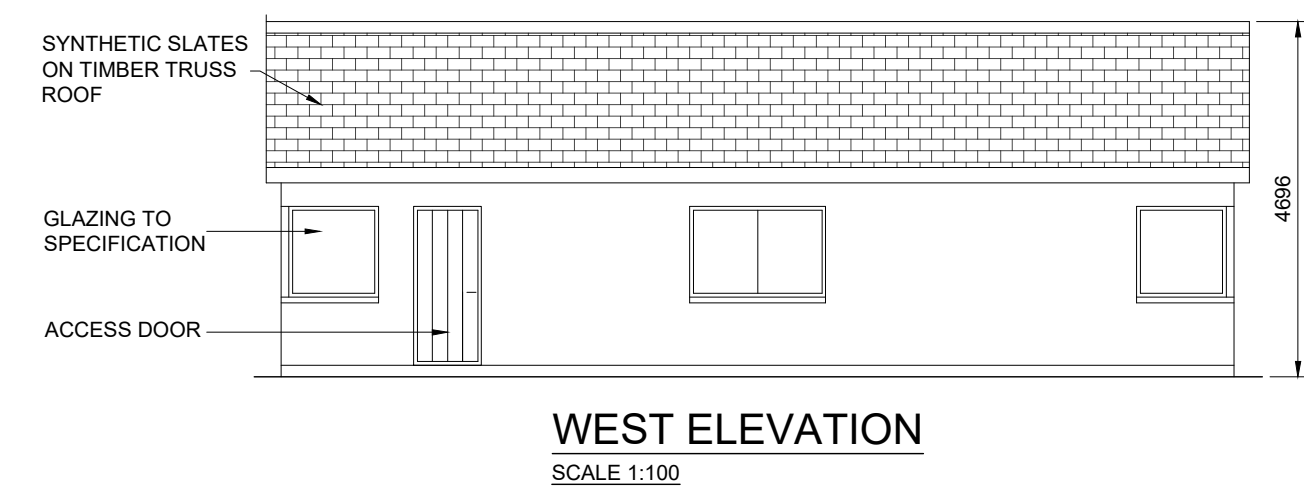
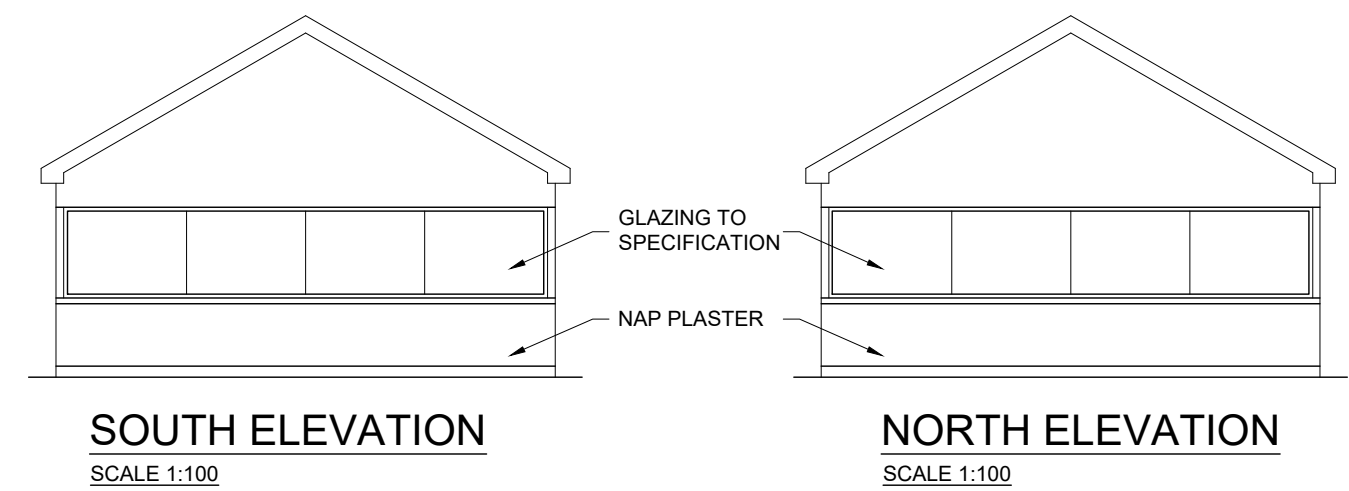
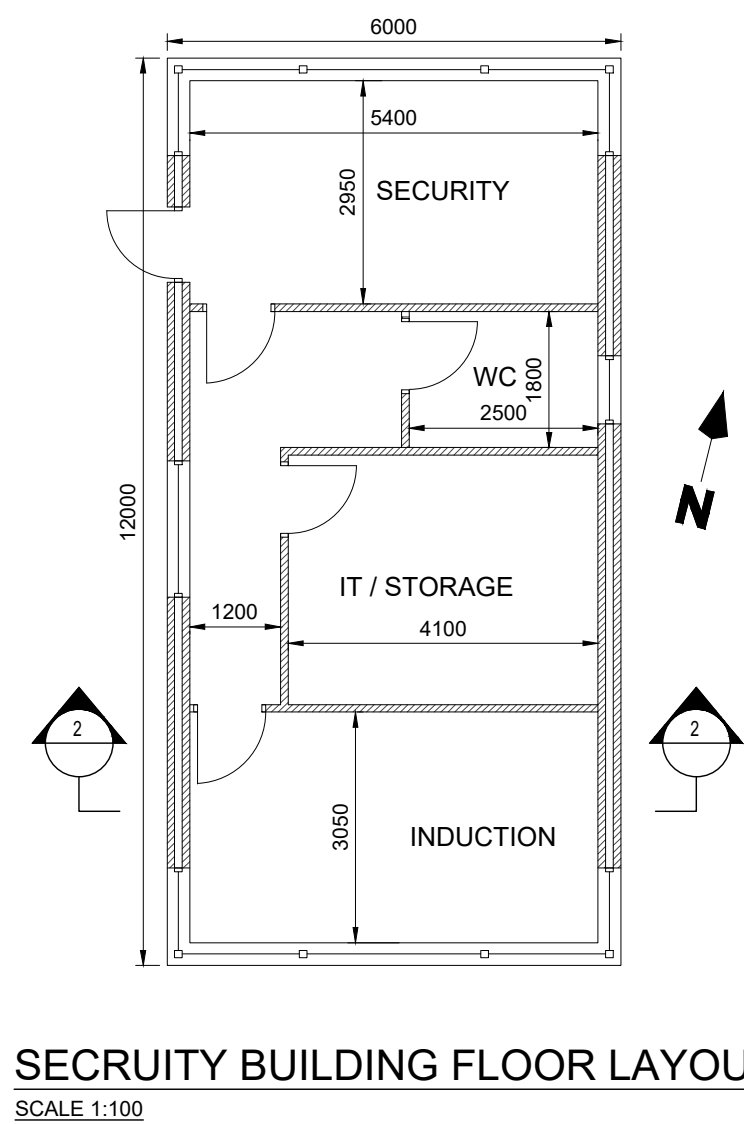
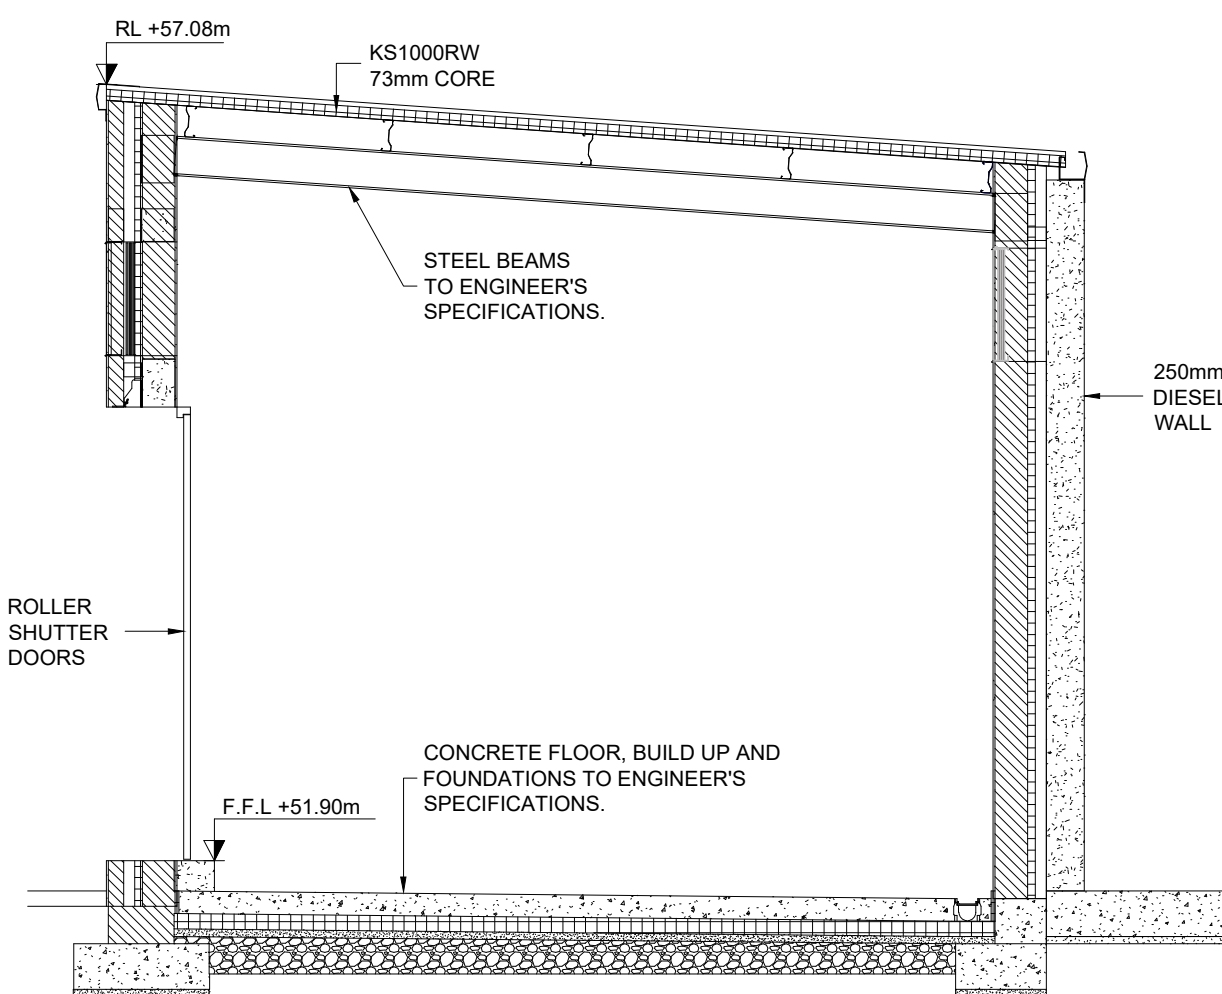
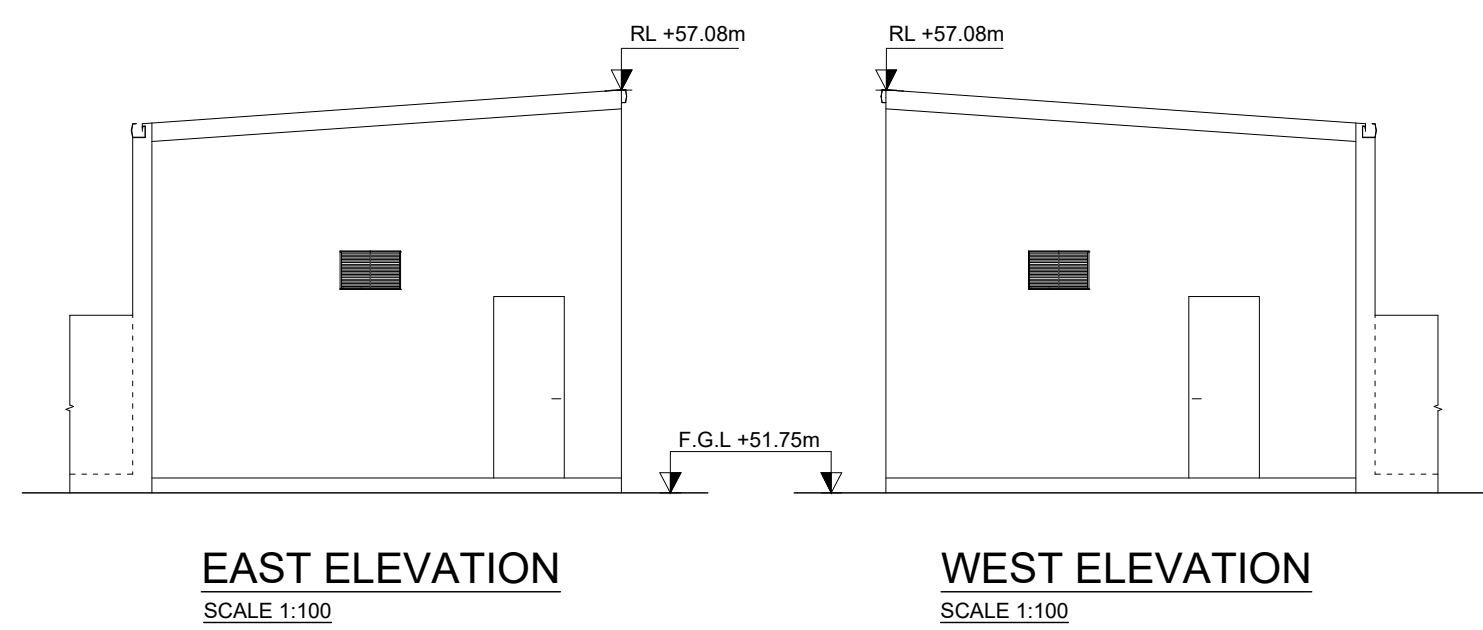
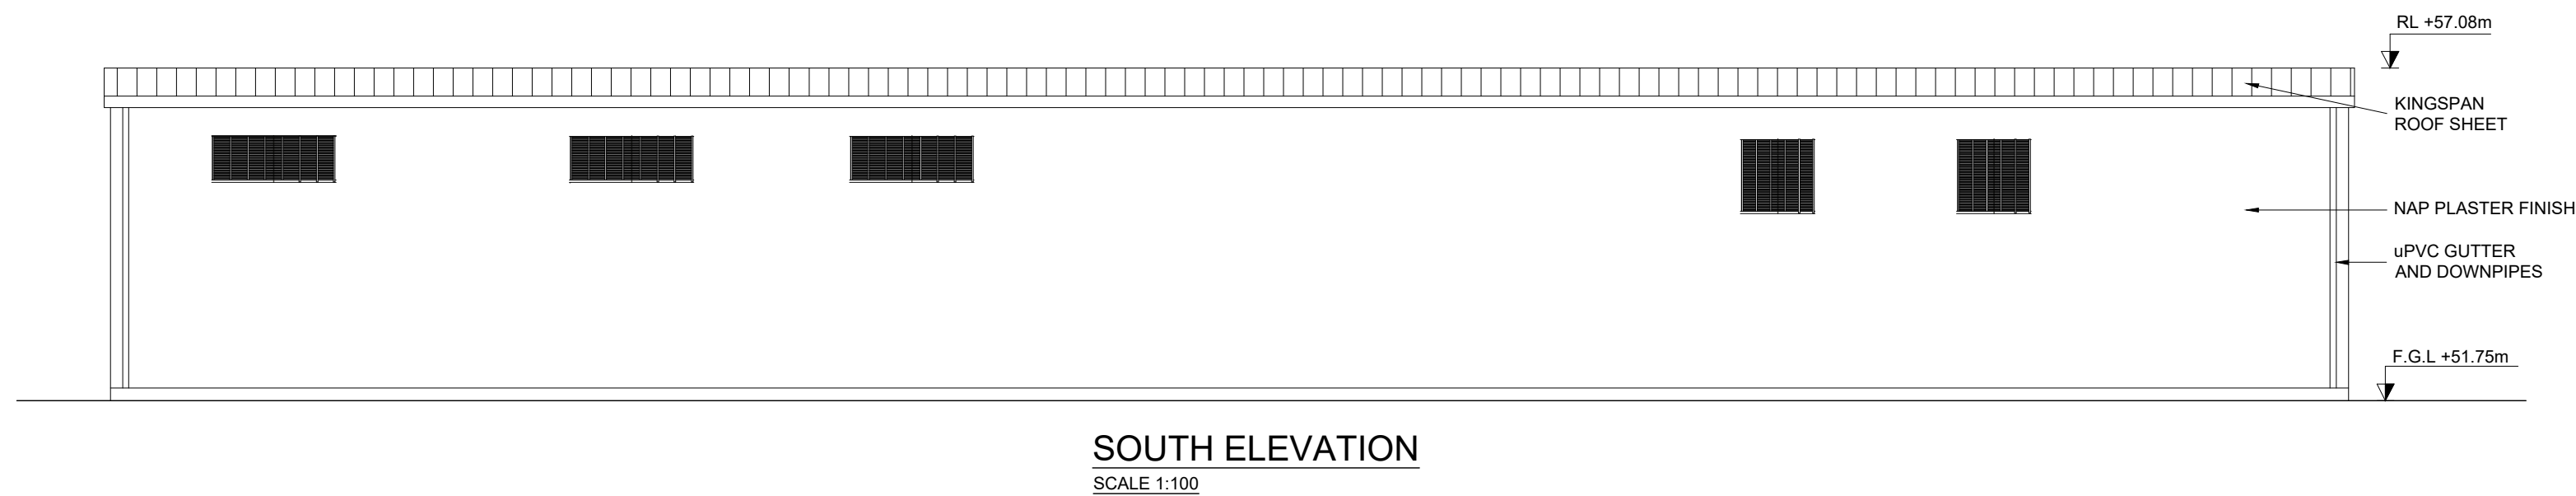


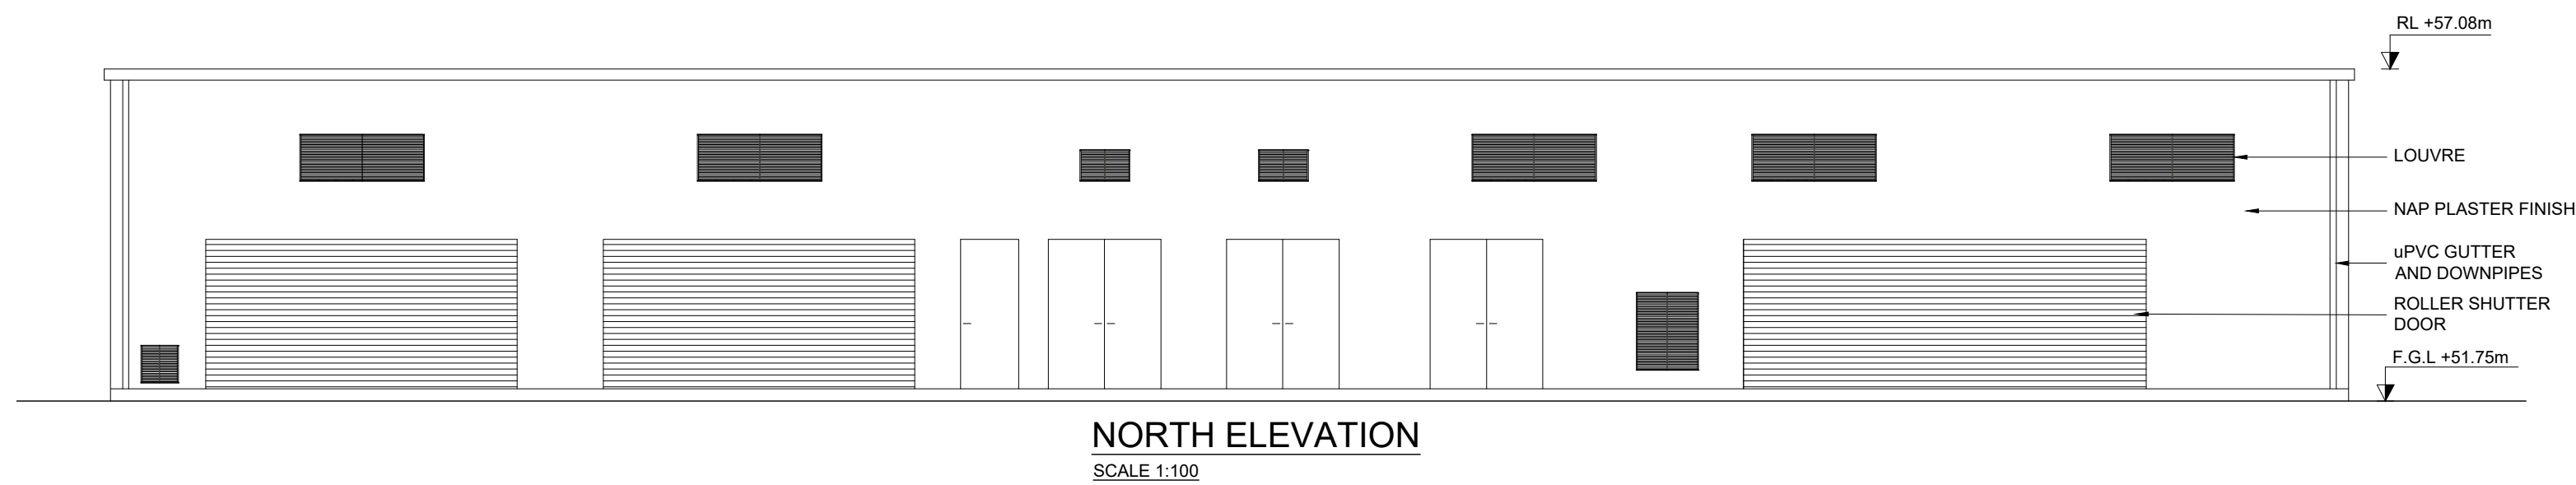

NOTES:
1 FIGURED DIMENSIONS ONLY TO BE TAKEN FROM THIS DRAWING.
2 THIS DRAWING TO BE READ IN CONJUNCTION WITH ALL OTHER RELEVANT DRAWINGS AND SPECIFICATIONS.

Rev.	Modifications	By	Date
P01	PRE PLANNING	SK	26.03.24
P01	PLANNING	SK	07.06.24

© COPYRIGHT OF

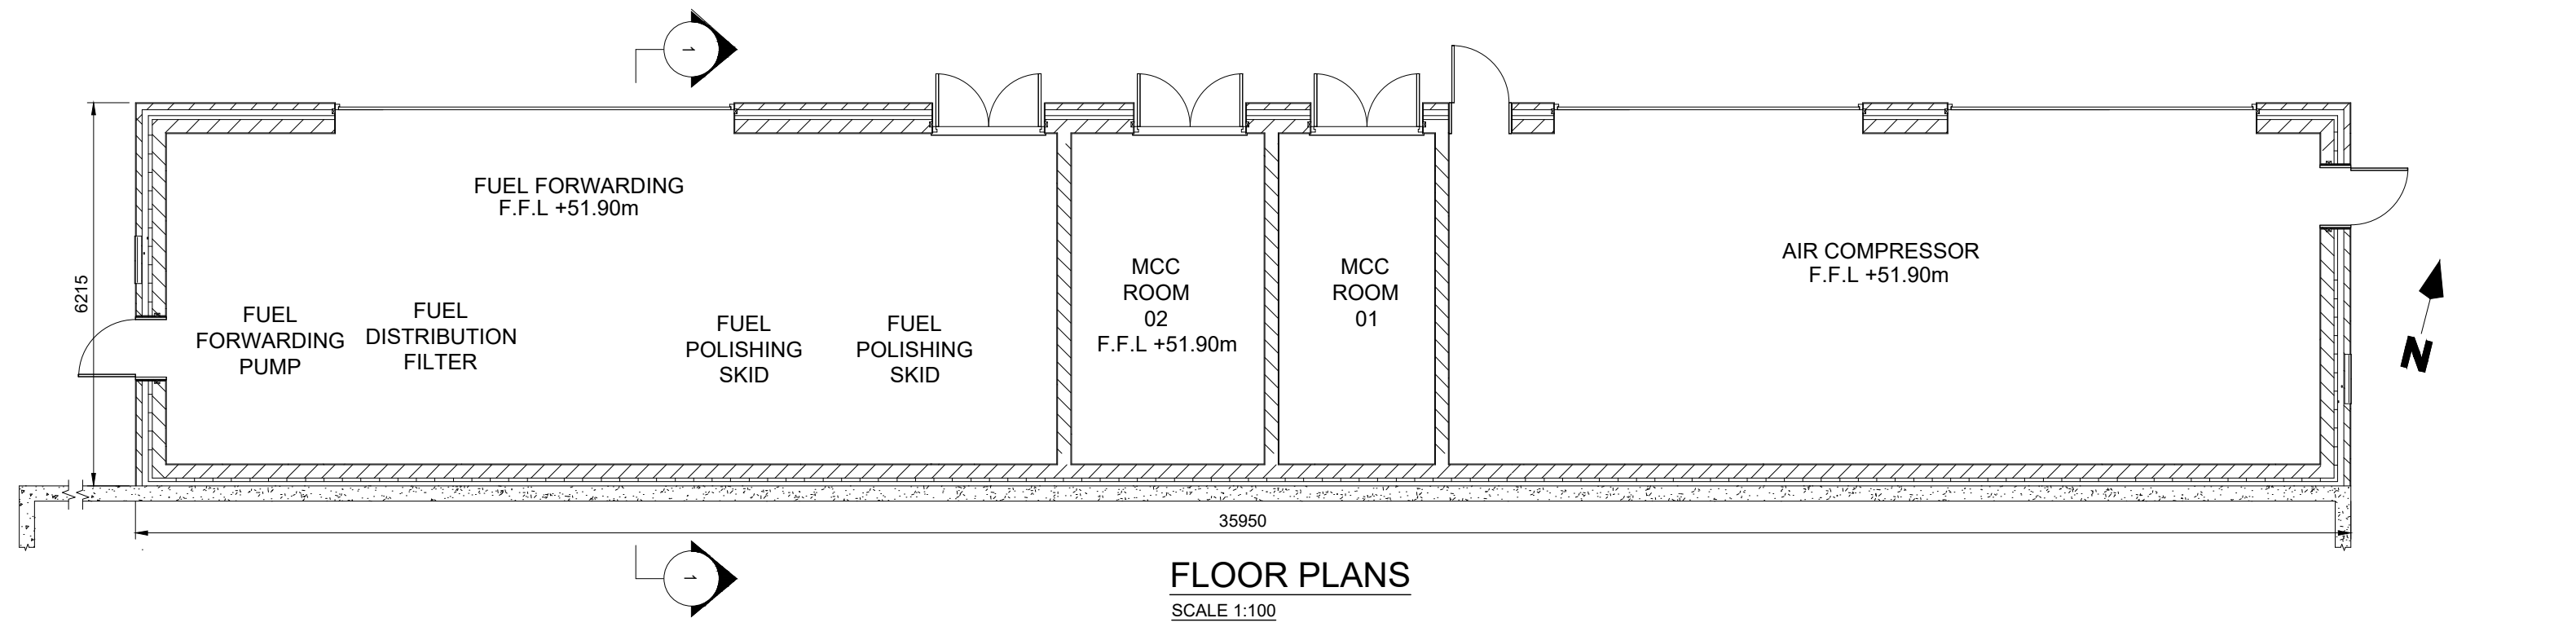

Email: info@halston.ie
Tel: 094 9010111

**IHUB BUILDING
WESTPORT ROAD
CASTLEBAR
CO. MAYO.
F23 K162**

Client	COOLPOWRA FLEXGEN LIMITED		
Project	COOLPOWRA (OCGT)		
Title	FUEL FORWARDING / POLISHING, AIR COMPRESSOR BUILDING AND SECURITY BUILDING DETAILS		
Stage	PLANNING		

Drawn	SK	Checked	WD	Approved	CS
Date	Mar 2024				
Scales	AS SHOWN				
Sheet	1 of 1		Sheet Size		A1
Job No.	SEP-0398		Status		
Dwg. No.	CPA-HAL-OC-XX-DR-PL-1500				Rev
					P01