




TIMBER POST AND TENSION MESH FENCE AT JUNCTION IMPROVEMENT WORKS
SCALE 1:25

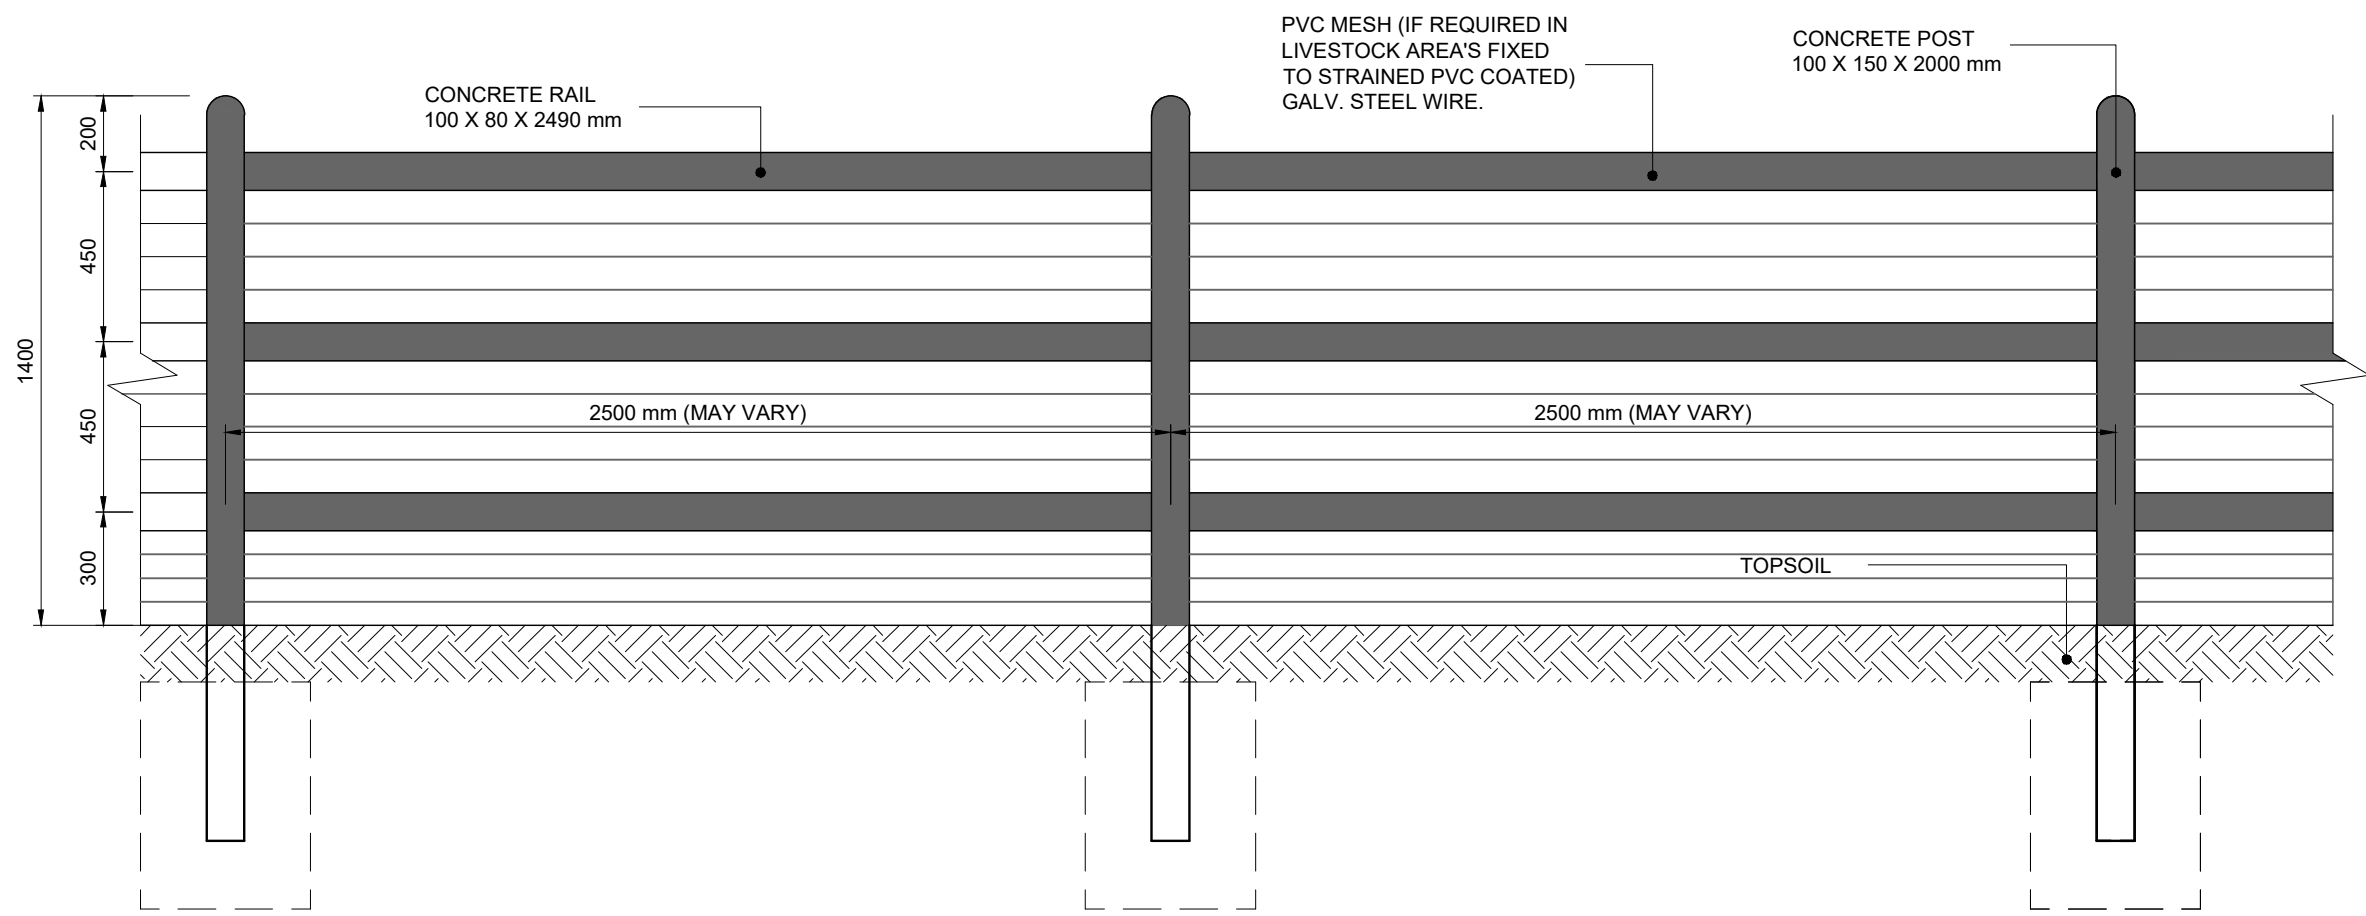

POST AND RAIL BOUNDARY FENCE ELEVATION
SCALE 1:20

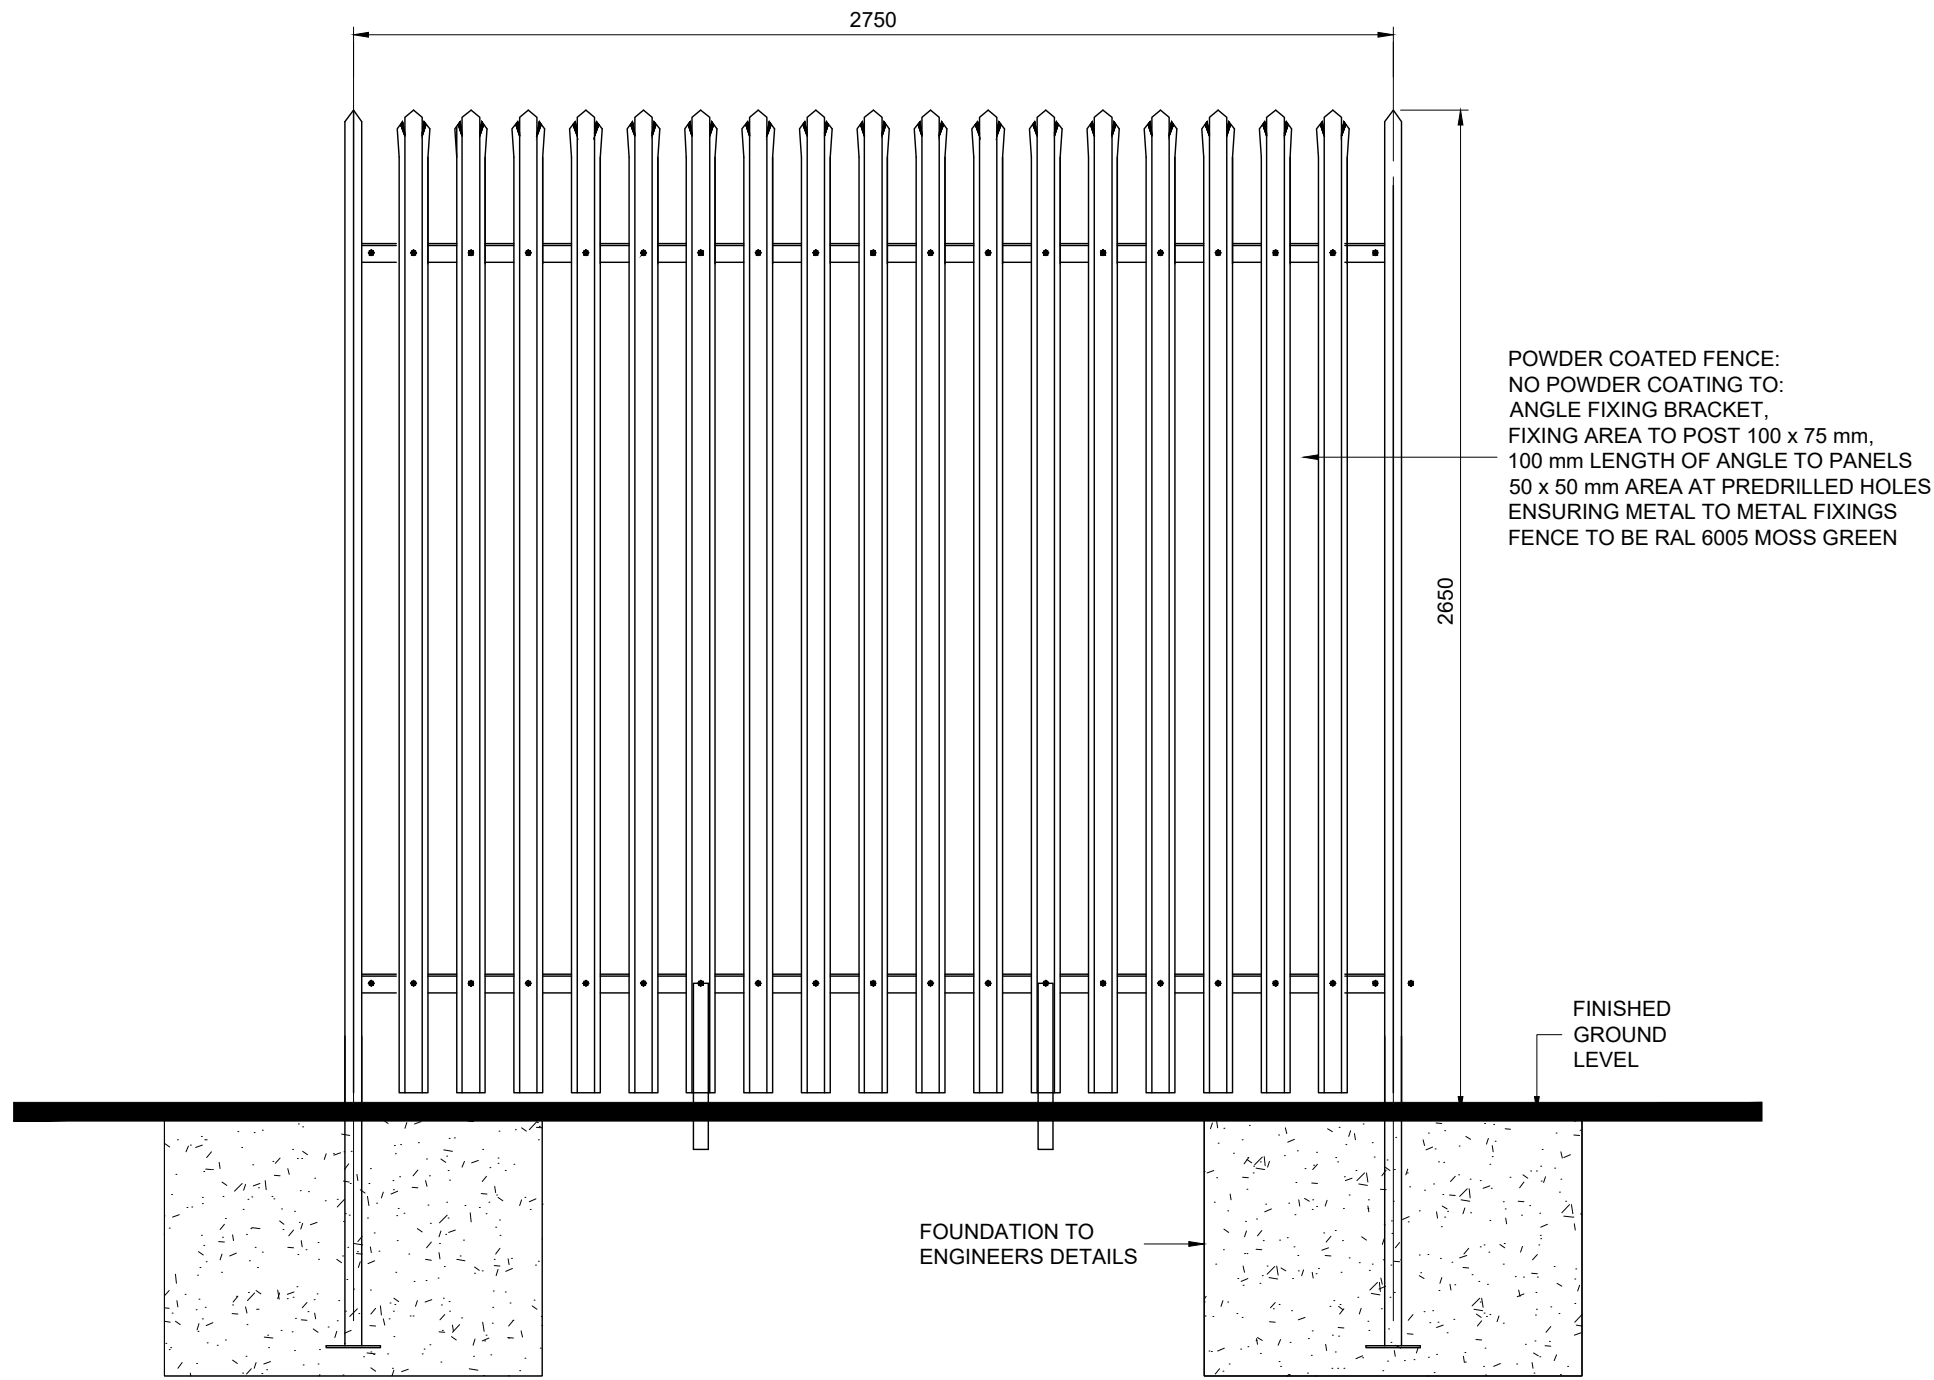

TYPICAL PALISADE FENCE DETAILS
SCALE 1:20

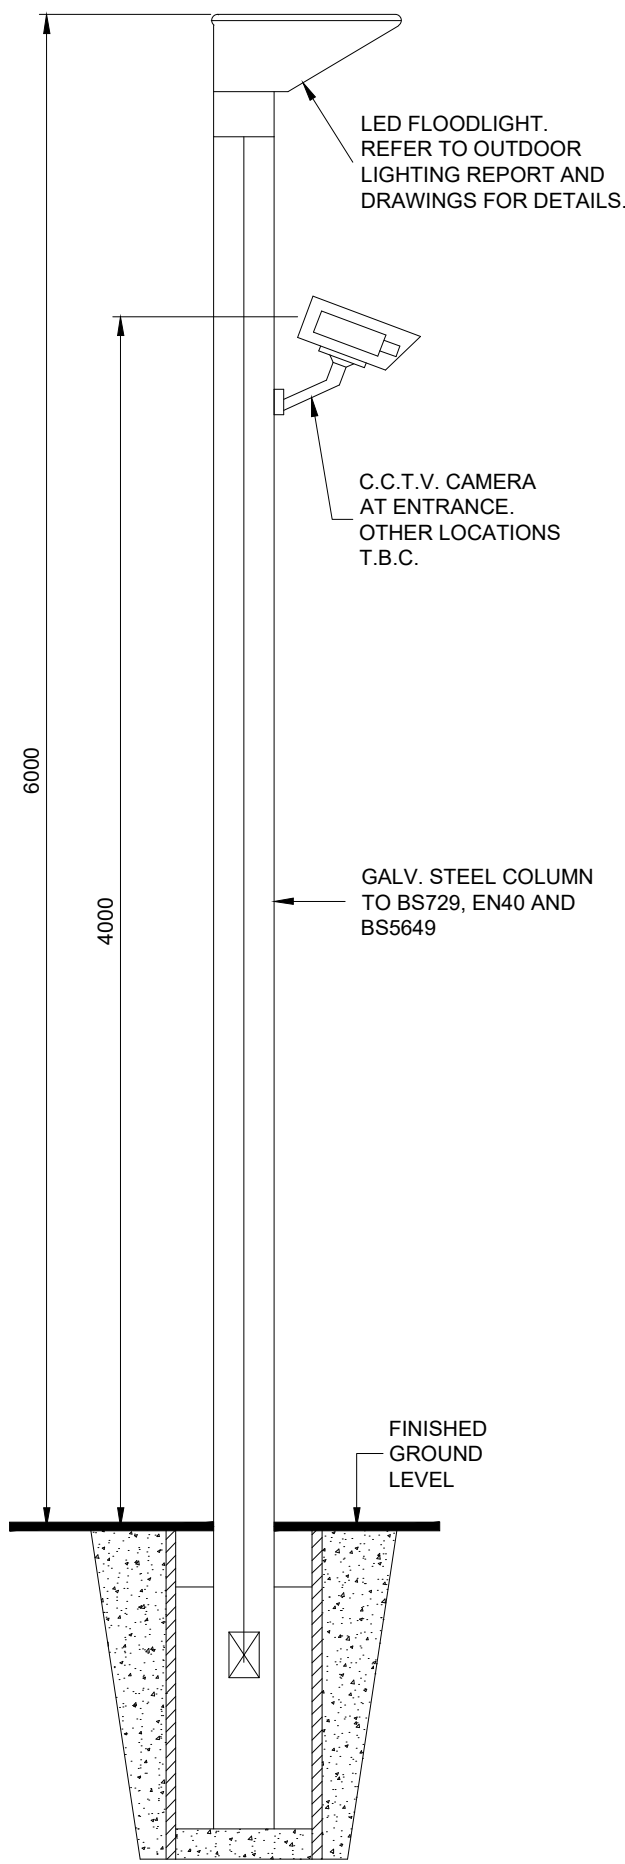

LIGHT - ELEVATION
SCALE 1:25

NOTES:
1 FIGURED DIMENSIONS ONLY TO BE TAKEN FROM THIS DRAWING.
2 THIS DRAWING TO BE READ IN CONJUNCTION WITH ALL OTHER RELEVANT DRAWINGS AND SPECIFICATIONS.

Rev.	Modifications	By	Date
P01	PLANNING	SK	07.06.24

© COPYRIGHT OF



Email: info@halston.ie
Tel: 094 9010111

IHUB BUILDING
WESTPORT ROAD
CASTLEBAR
CO. MAYO.
F23 K162

Client	COOLPOWRA FLEXGEN LIMITED		
Project	COOLPOWRA (OCGT)		
Title	FENCE DETAILS, TYPICAL LIGHT AND CCTV DETAILS		
Stage	PLANNING		

Drawn	SK	Checked	WD	Approved	CS
Date	April 2024				
Scales	AS SHOWN				
Sheet	1 of 1		Sheet Size A1		
Job No.	SEP-0398		Status		
Dwg. No.	CPA-HAL-OC-XX-DR-PL-1900				Rev P01