




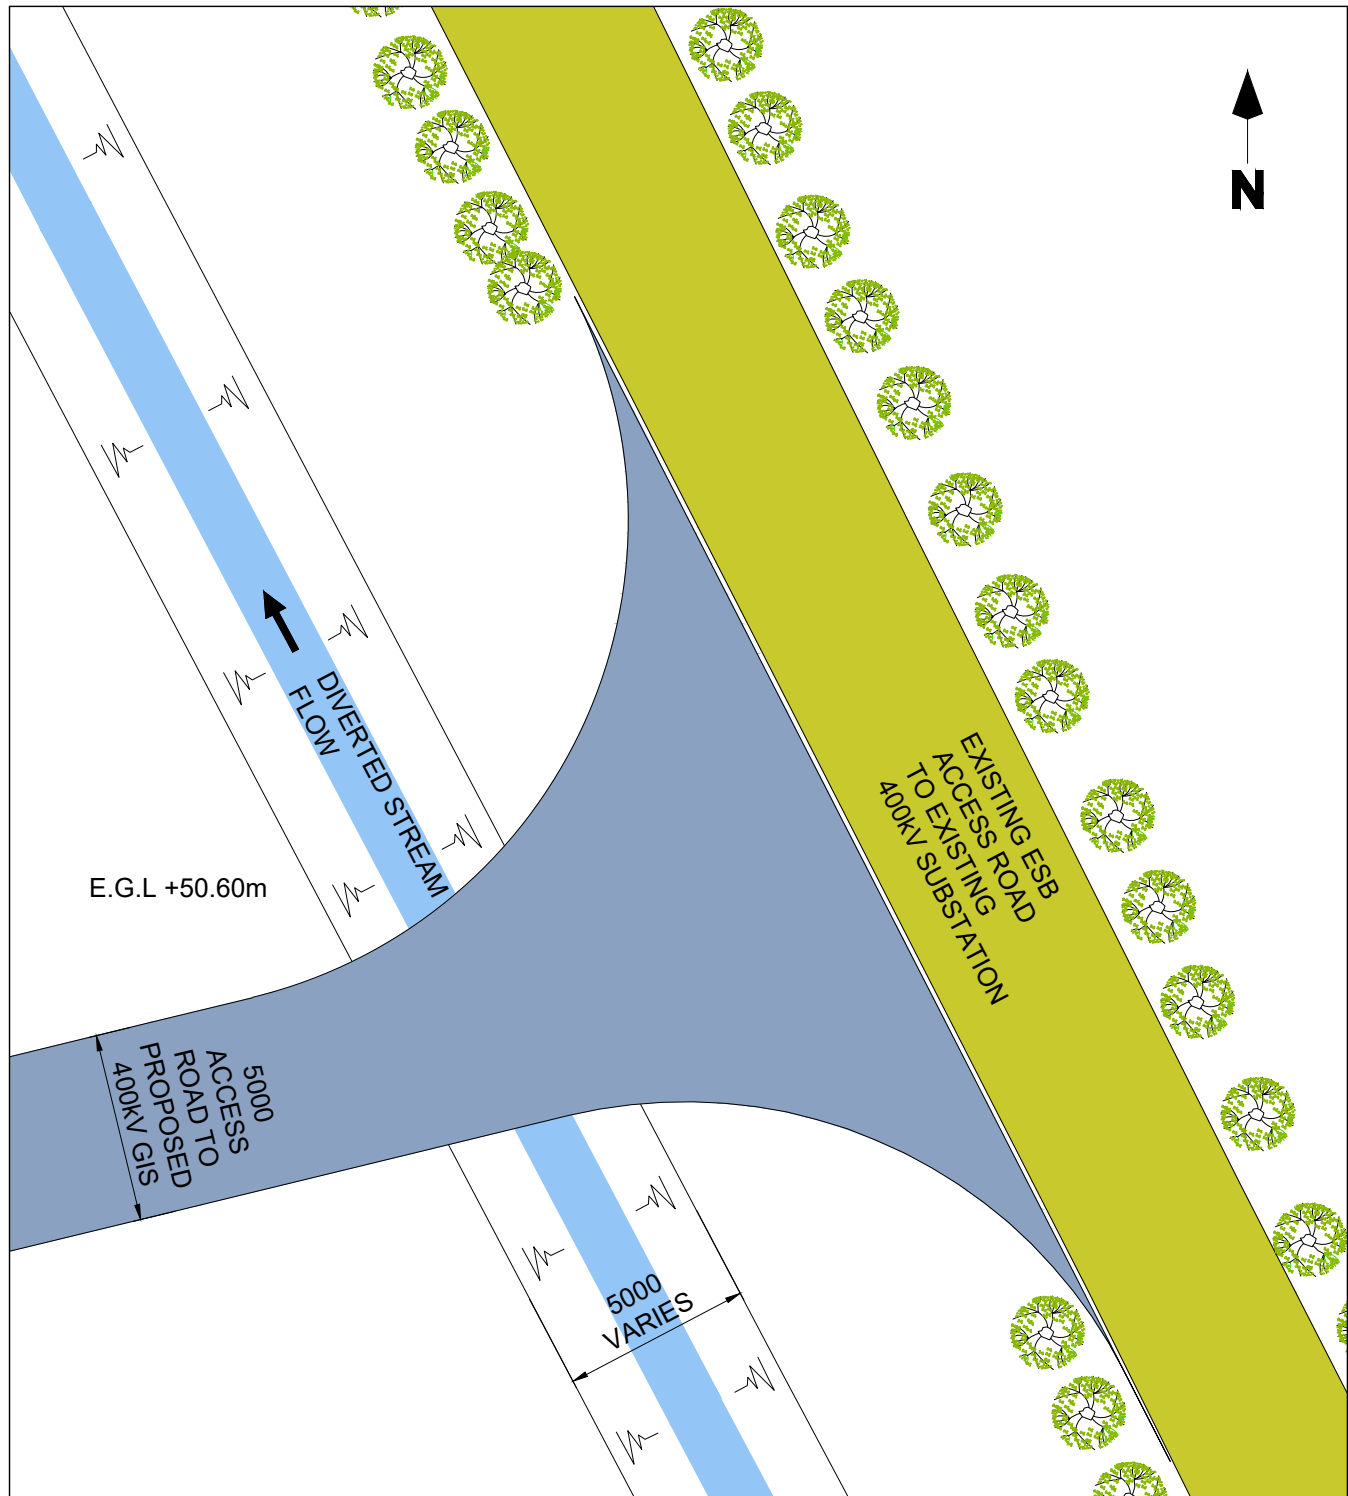


STREAM CROSSING No.1 - PLAN
SCALE 1:200

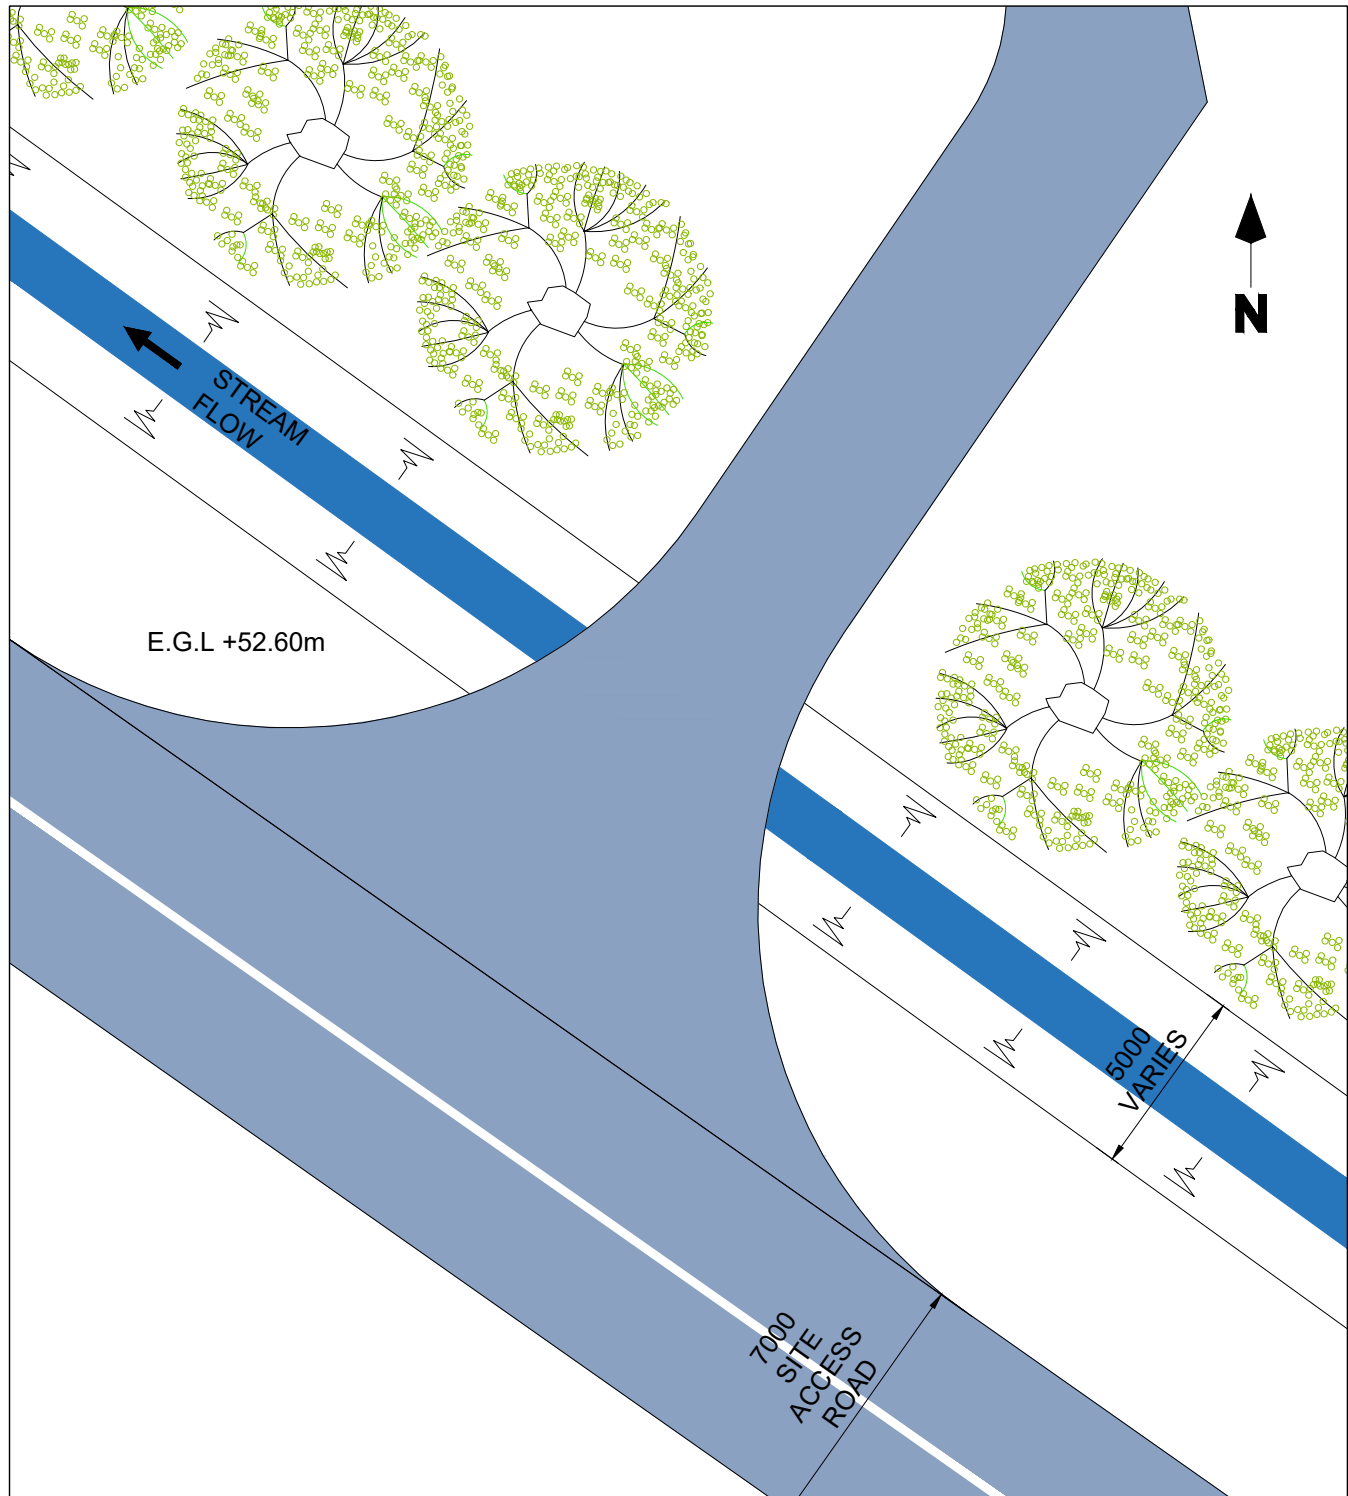

STREAM CROSSING No.2 - PLAN
SCALE 1:200

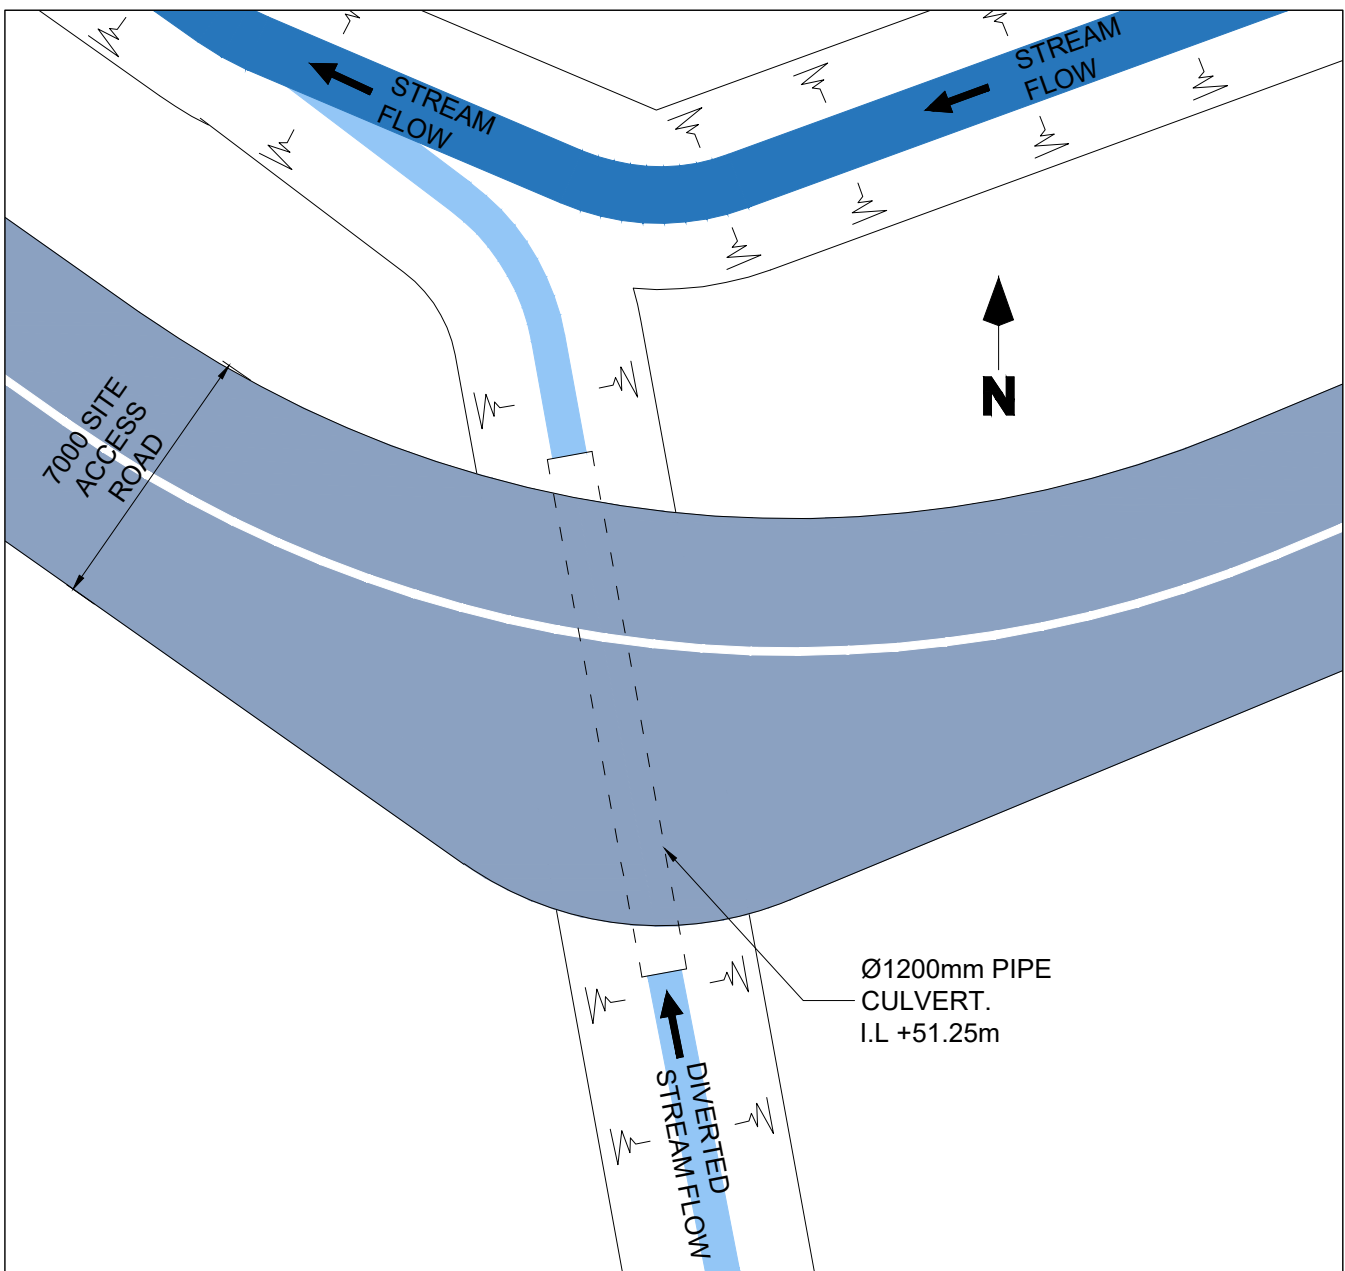


STREAM CROSSING No.3 - PLAN
SCALE 1:200

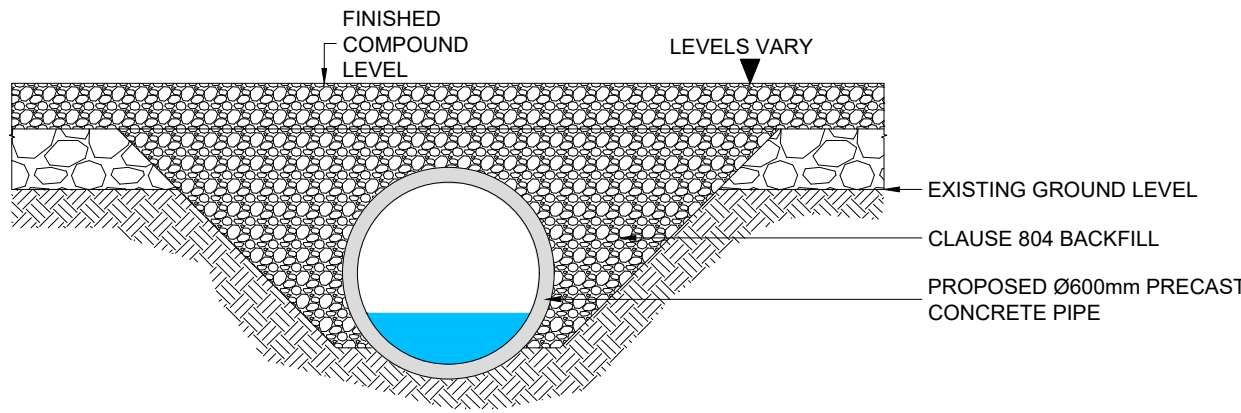


TYPICAL FIELD DRAIN CULVERT SECTION
SCALE 1:25



SITE KEY

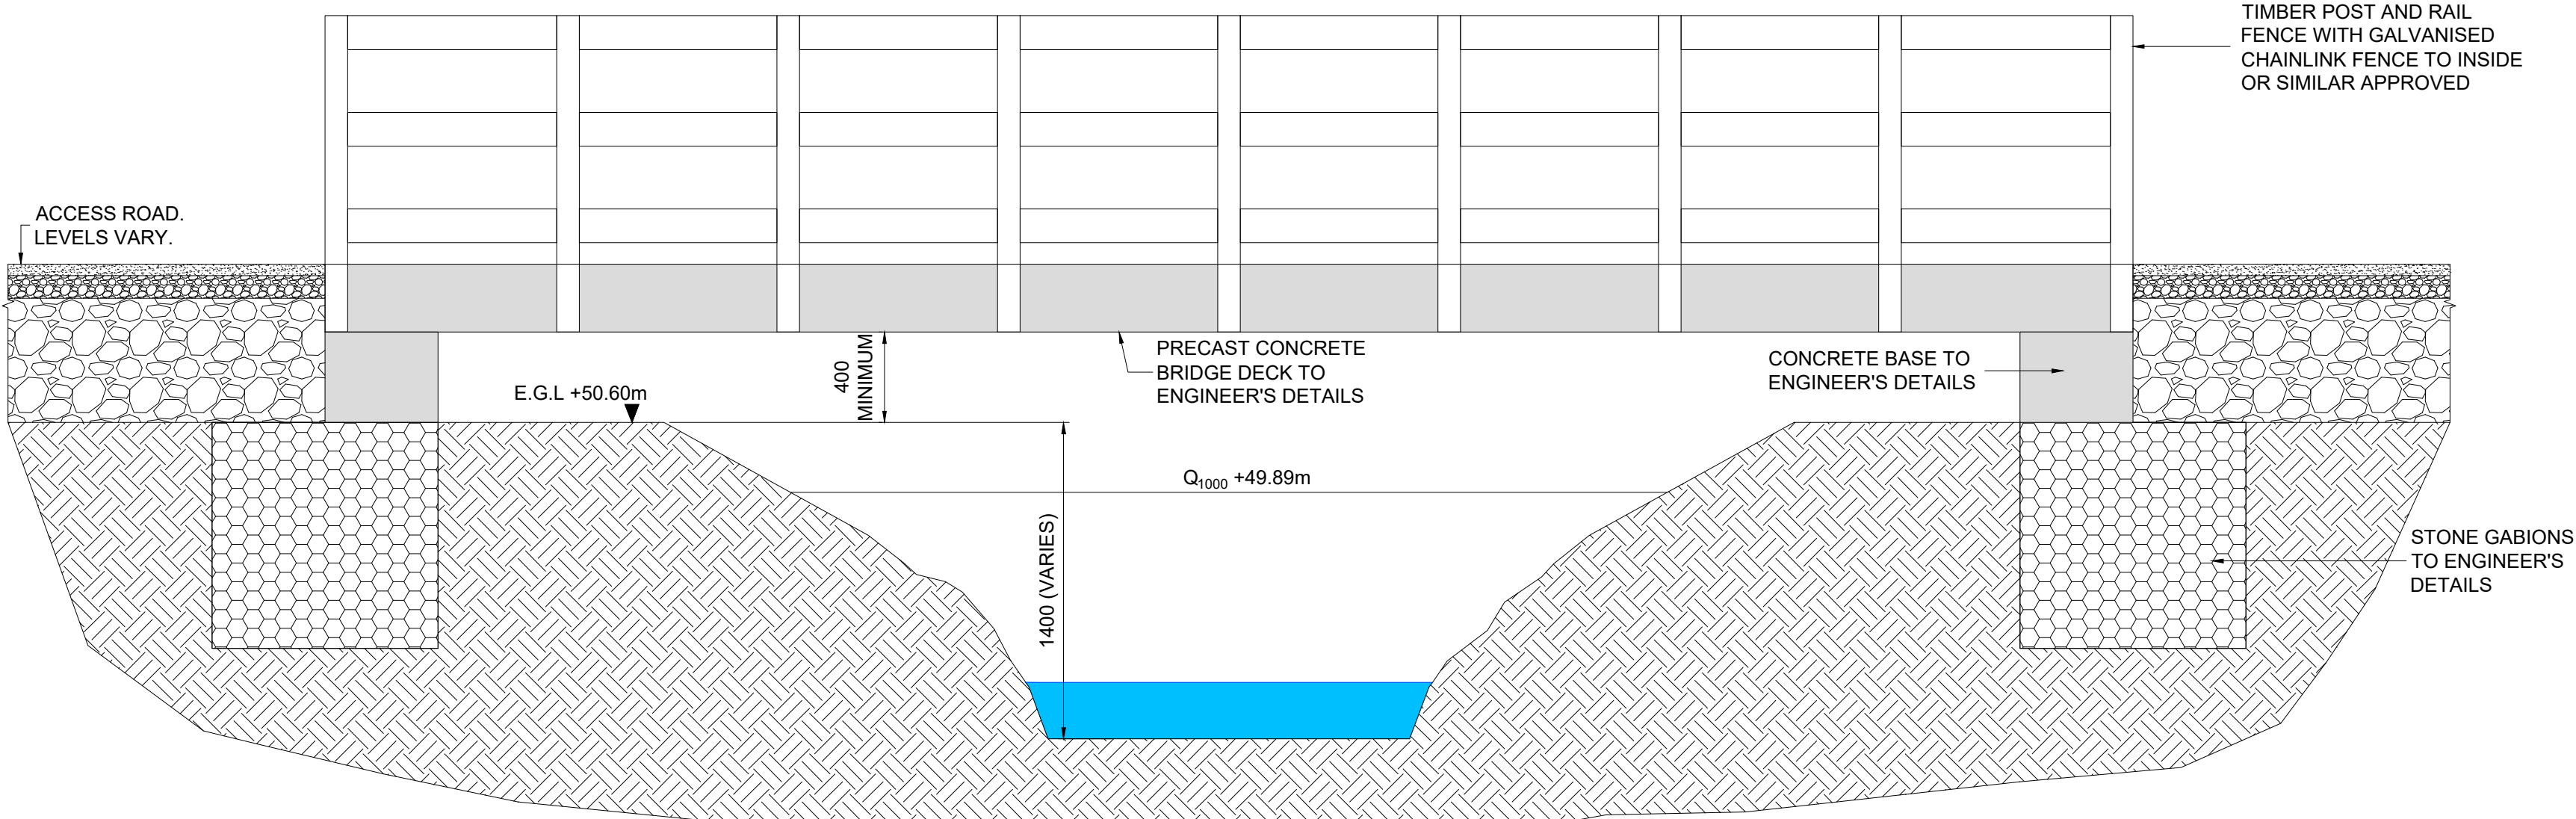

TYPICAL SECTION THROUGH STREAM CROSSING No. 1
SCALE 1:25

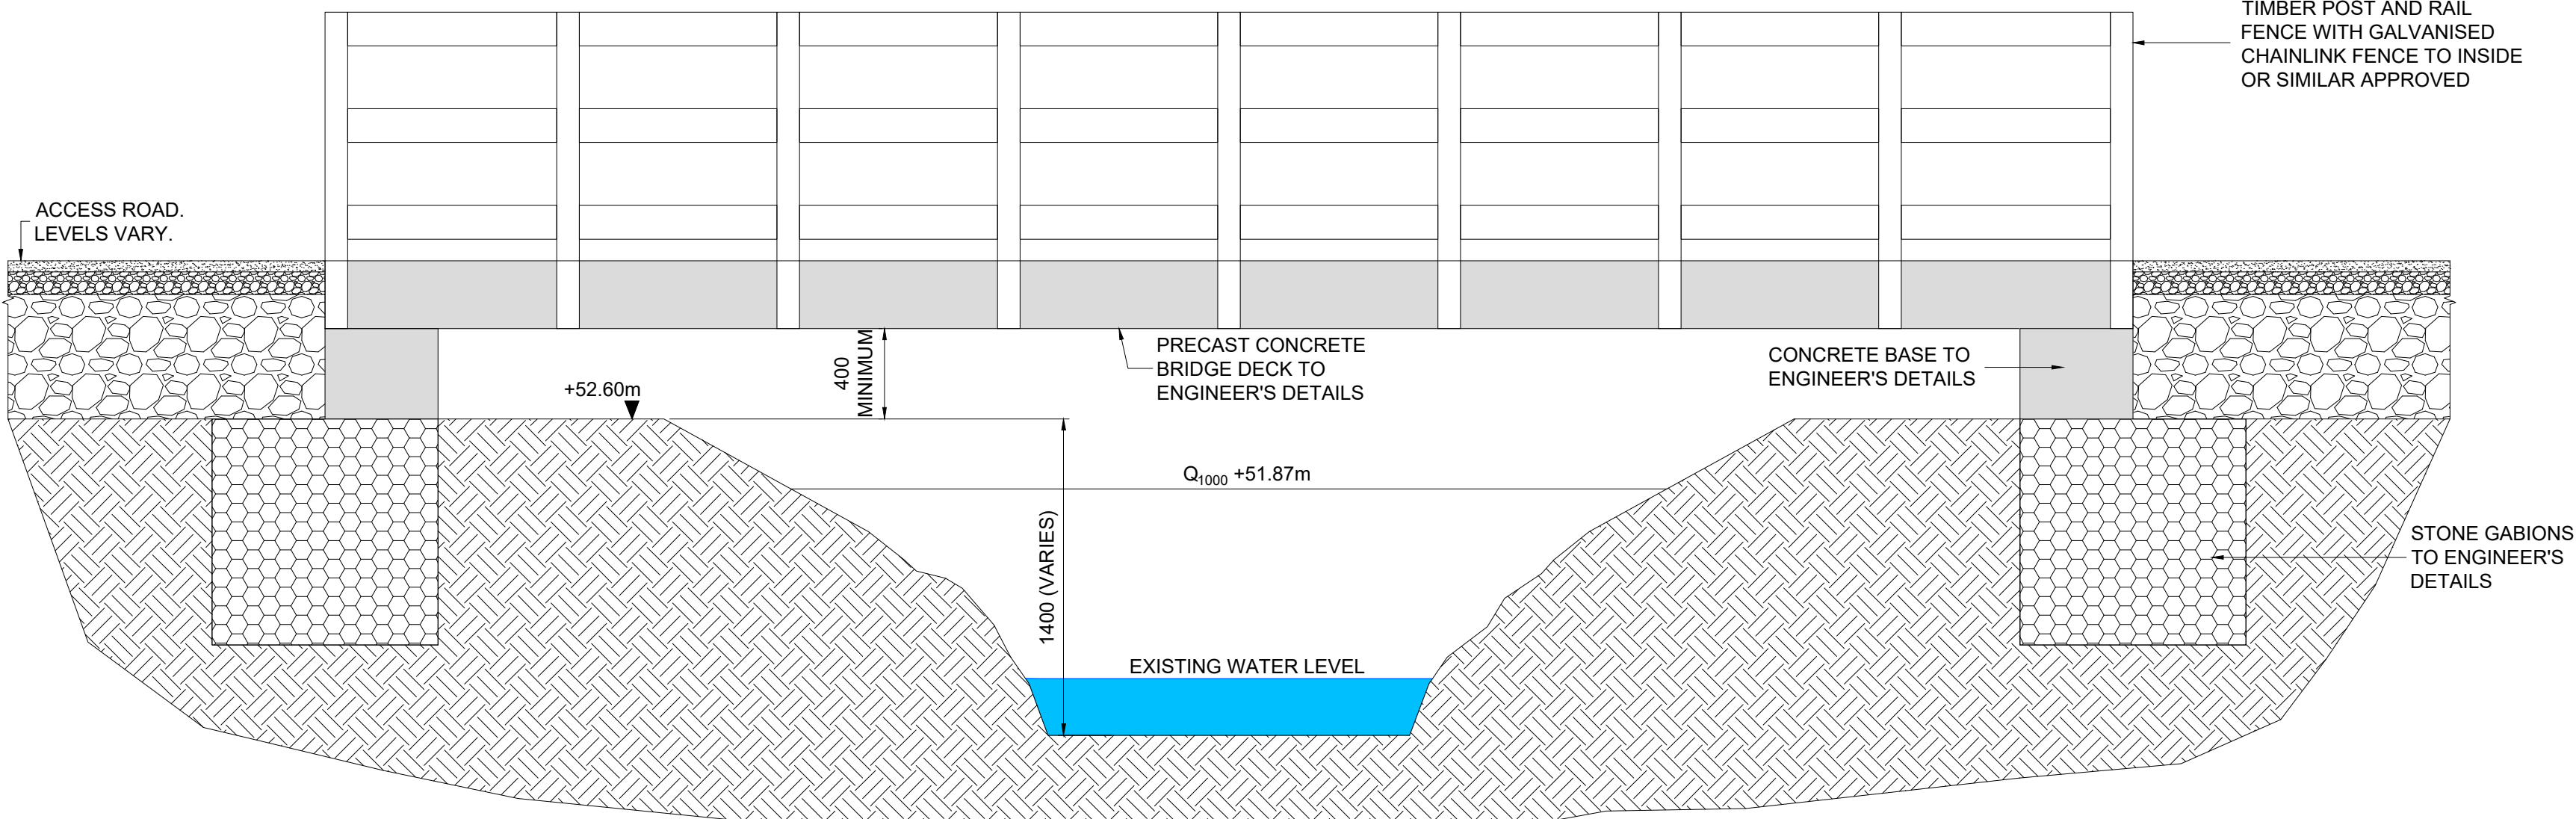

TYPICAL SECTION THROUGH STREAM CROSSING No. 2
SCALE 1:25

Rev.	Modifications	By	Date
P01	PLANNING	SK	07.06.24

© COPYRIGHT OF		Client	COOLPOWRA FLEXGEN LIMITED	Drawn	SK	Checked	WD	Approved	CS
HALSTON		Project	COOLPOWRA (OCGT)	Date	April 2024				
Email: info@halston.ie Tel: 094 9010111		Title	TYPICAL STREAM CROSSINGS & FIELD DRAIN CULVERT DETAILS	Scales	AS SHOWN (A1)				
IHub Building Westport Road Castlebar Co. Mayo. F23 K162		Sheet	1 of 1	Sheet Size	A1				
		Job No.	SEP-0398	Status					
		Stage	PLANNING	Dwg. No.	CPA-HAL-OC-XX-DR-PL-1910				Rev P01