

ST. TERESA'S HOUSE  
BLACKROCK - CO DUBLIN


ANCILLARY BUILDINGS  
PHOTOGRAPHIC RECORD  
AND INVENTORY

DECEMBER 2021

ST. TERESA'S HOUSE  
BLACKROCK - CO DUBLIN

MARYVILLE

DECEMBER 2021

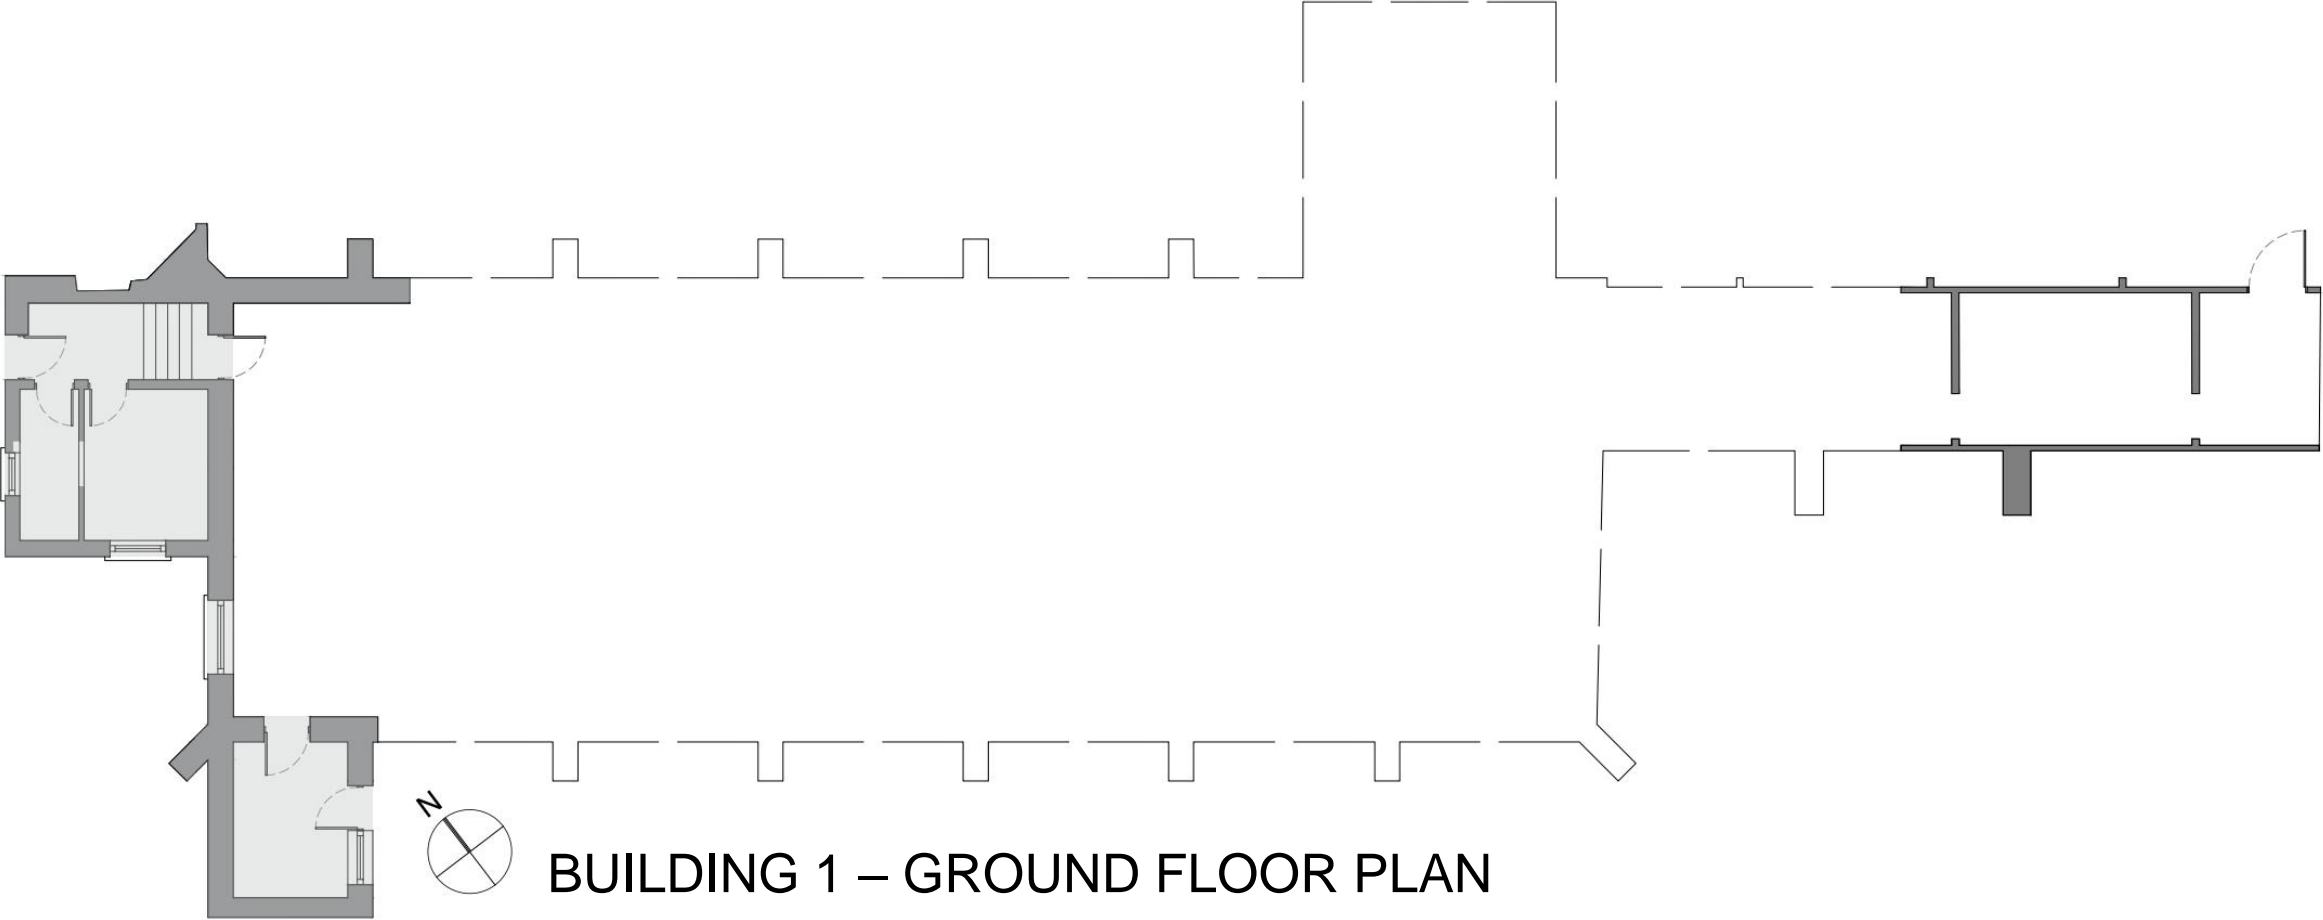

## EXTERIOR - MARYVILLE



01



02




03

ST. TERESA'S HOUSE  
BLACKROCK - CO DUBLIN

STABLES

DECEMBER 2021

Ground Floor Plan

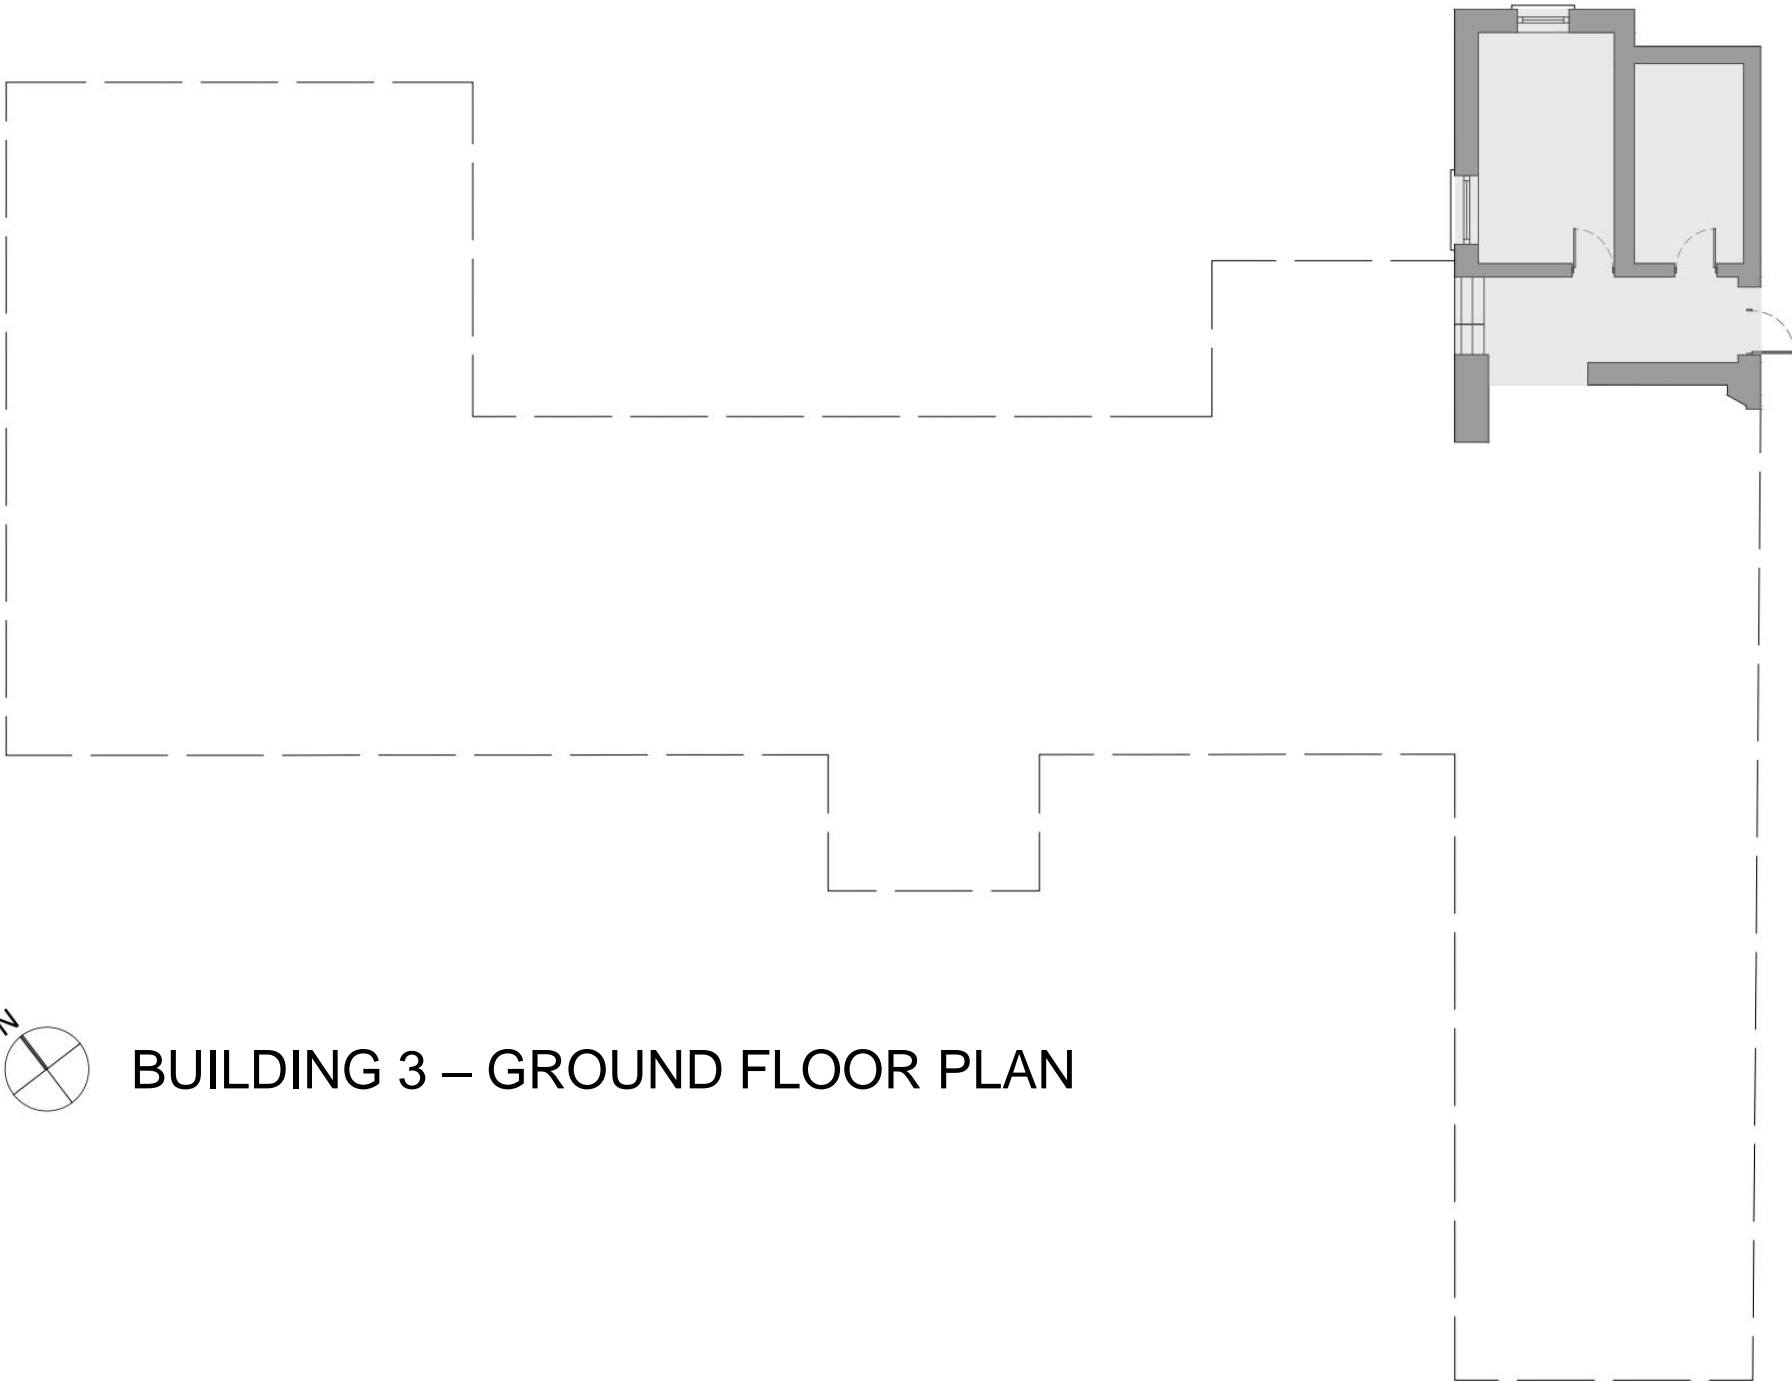

BUILDING 3 – GROUND FLOOR PLAN

## EXTERIOR - STABLES



01



02




03


ST. TERESA'S HOUSE  
BLACKROCK - CO DUBLIN

LINK

DECEMBER 2021



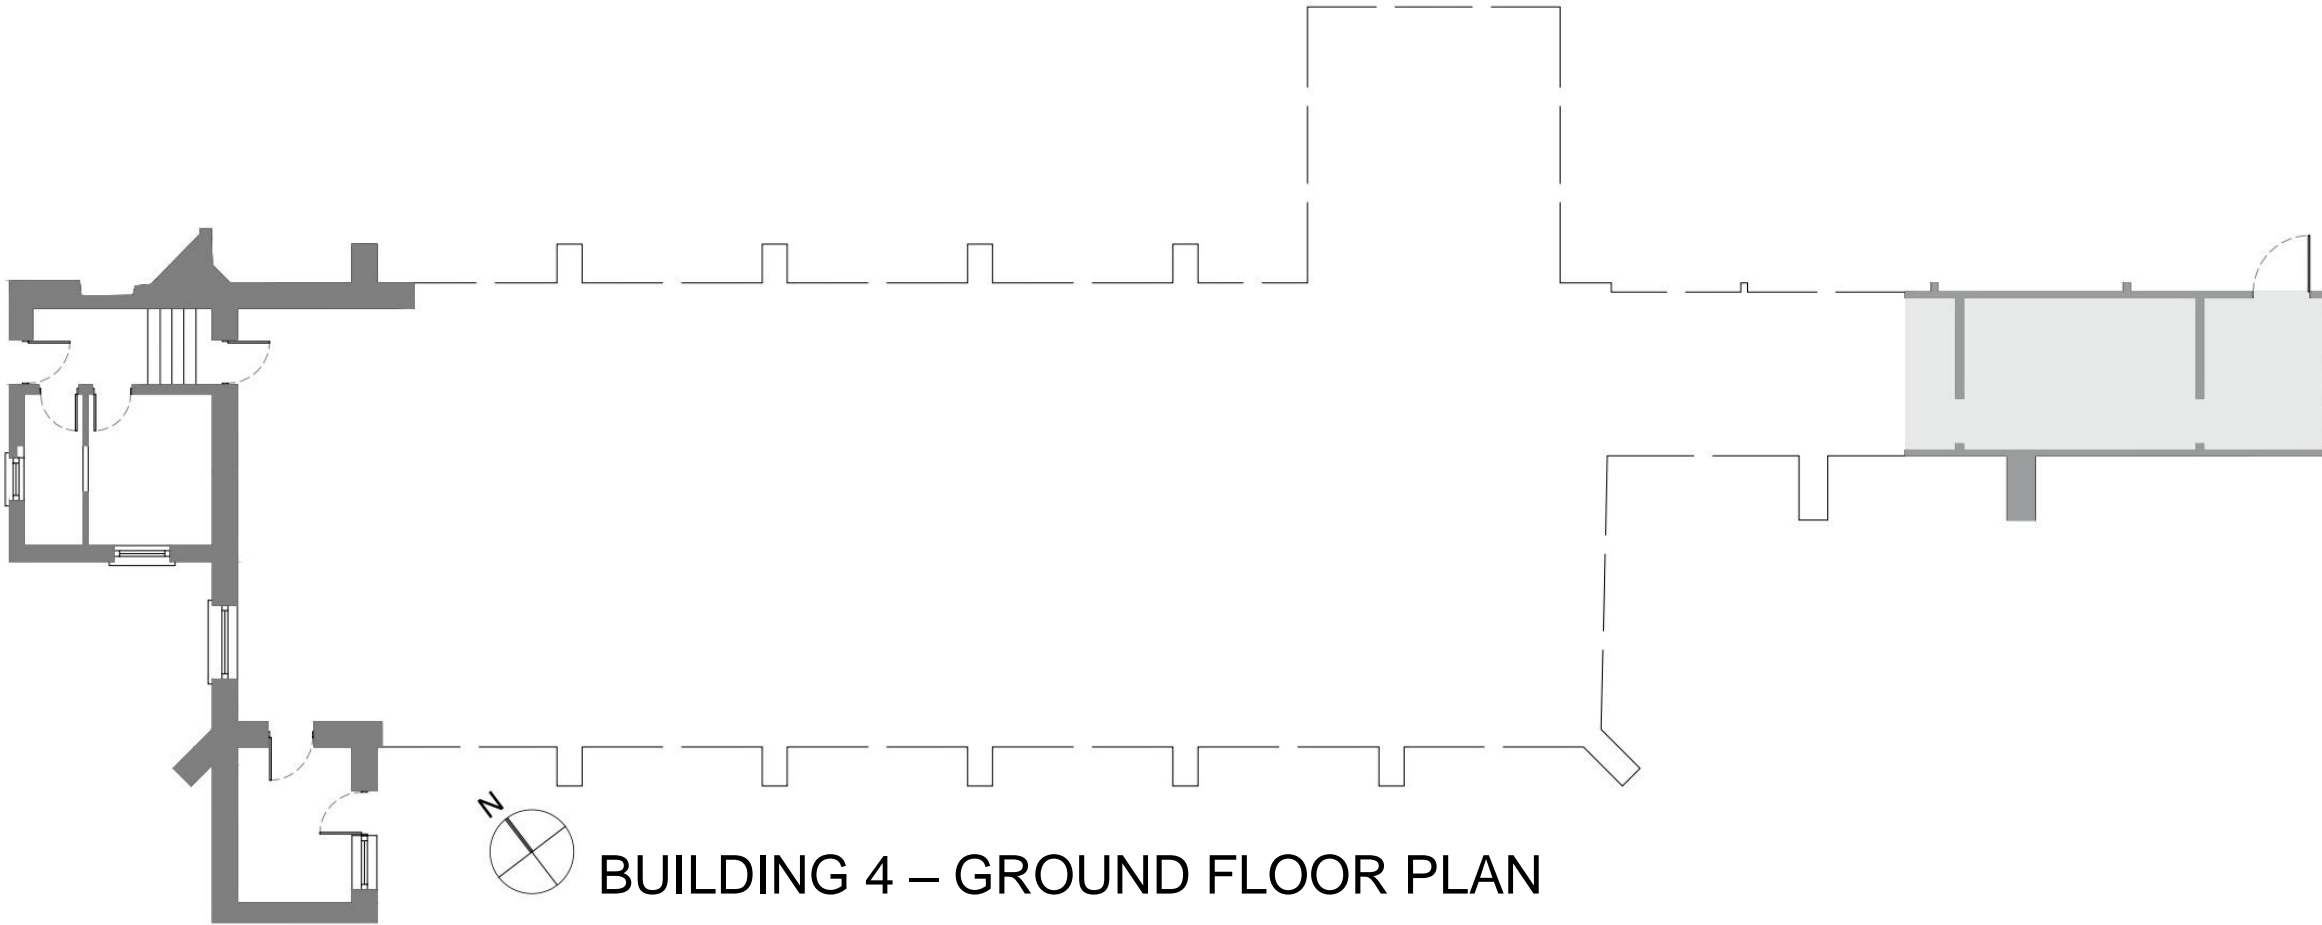

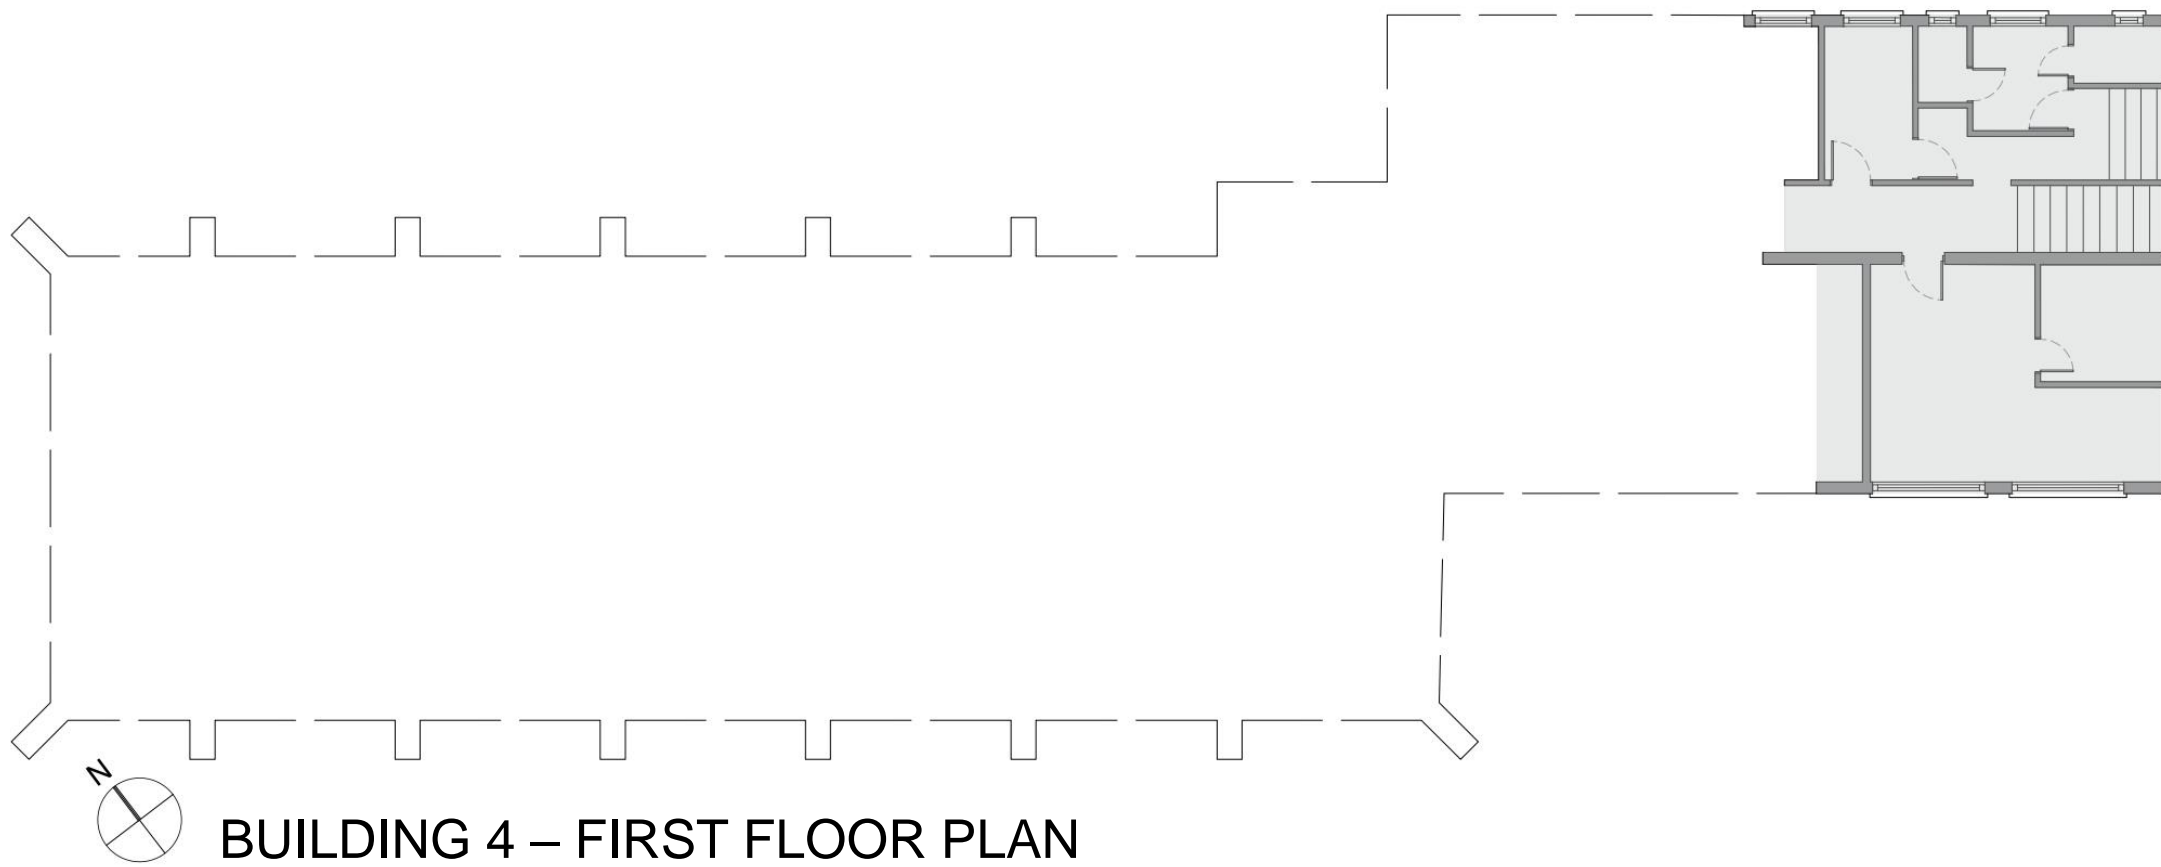

**BUILDING 4 – FIRST FLOOR PLAN**

## EXTERIOR - LINK



01



02



03



04



05




06

ST. TERESA'S HOUSE  
BLACKROCK - CO DUBLIN

BASEMENT CELLARS TO  
REAR OF MAIN HOUSE

DECEMBER 2021



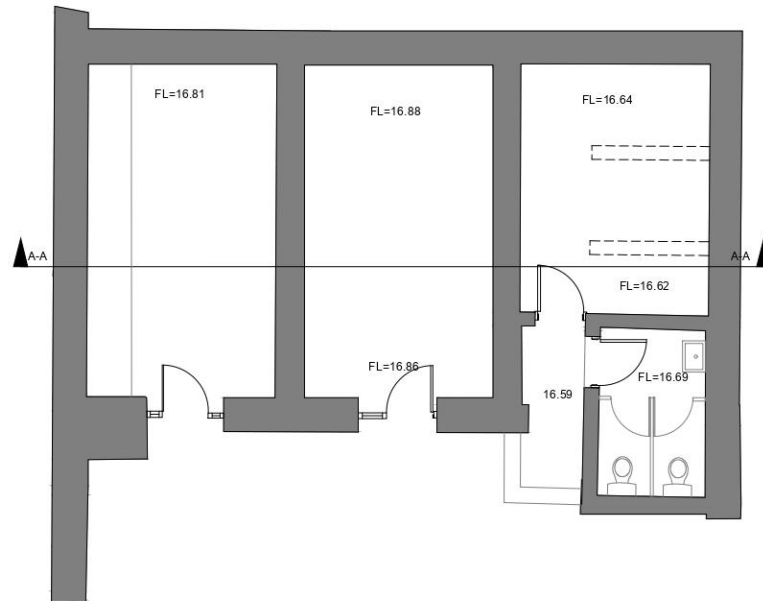

BASEMENT CELLARS  
SCALE 1:100



01



02



03



04



05



06



07



08



09



10



11