


DO NOT SCALE DRAWING

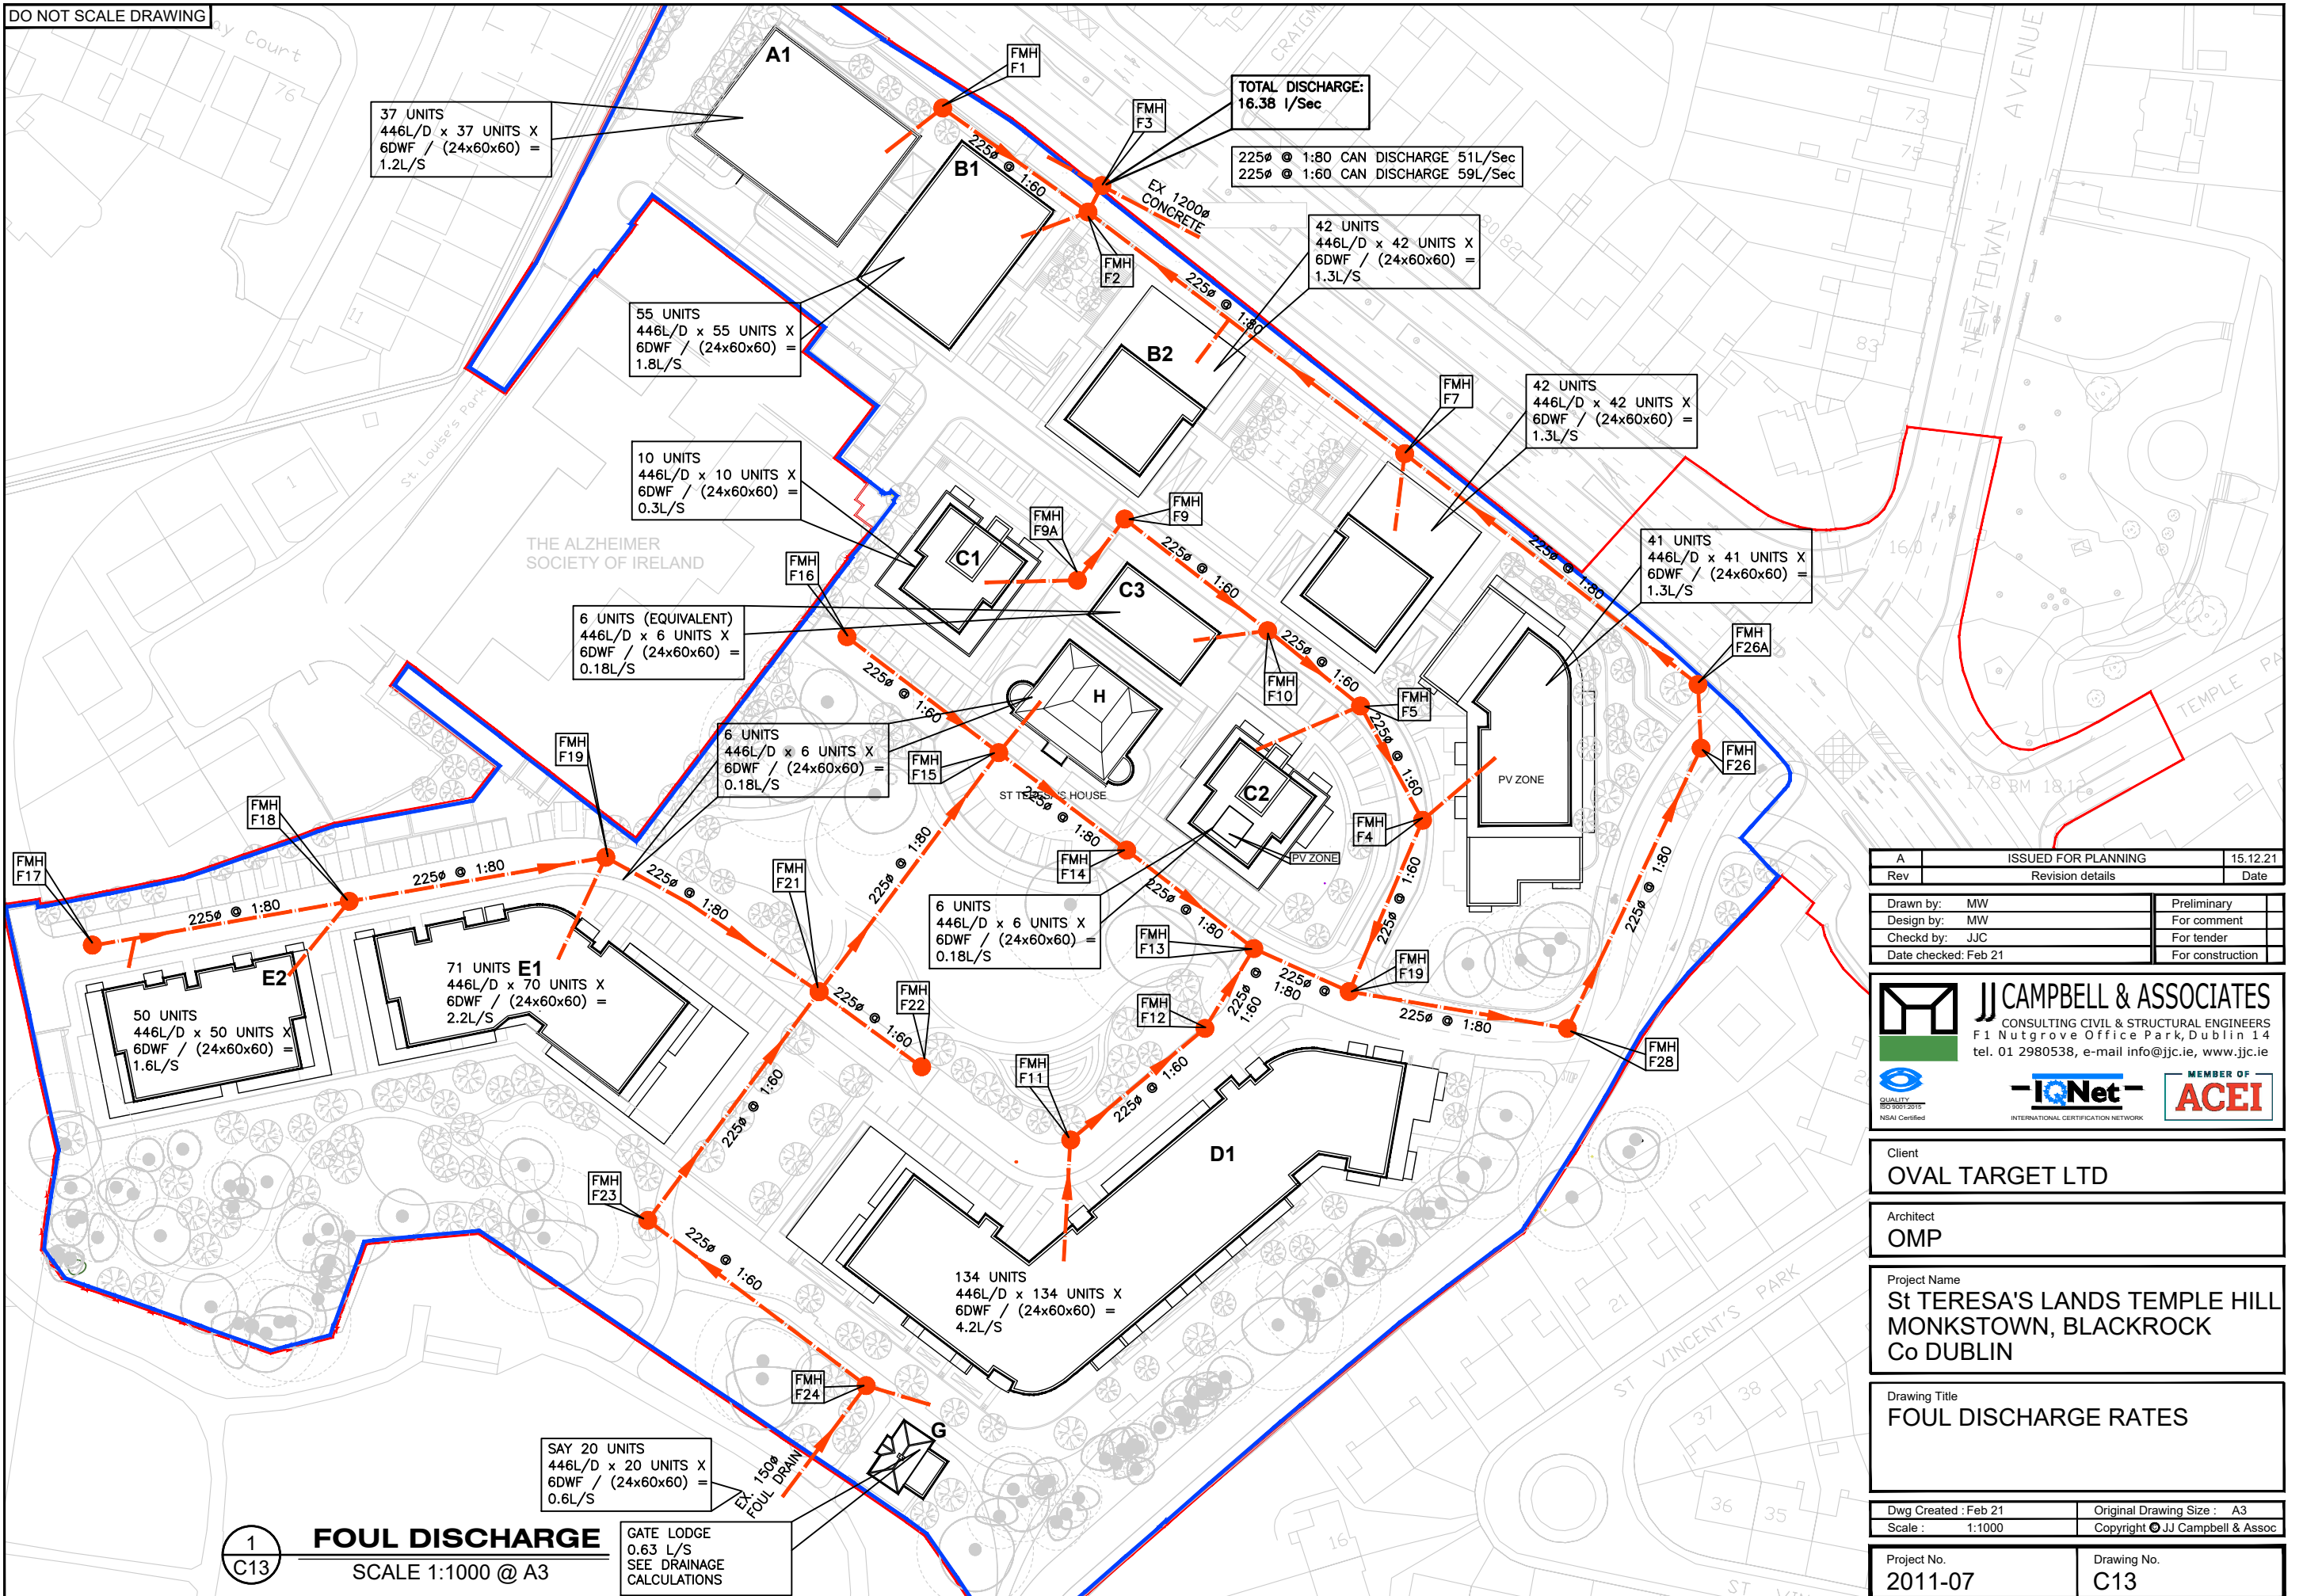

ISSUED FOR PLANNING		
A	Rev	Date
Drawn by:	MW	Preliminary
Design by:	MW	For comment
Checked by:	JJC	For tender
Date checked:	Feb 21	For construction

**JJ CAMPBELL & ASSOCIATES**
CONSULTING CIVIL & STRUCTURAL ENGINEERS
F1 Nutgrove Office Park, Dublin 14
tel. 01 2980538, e-mail info@jjc.ie, www.jjc.ie



Client
OVAL TARGET LTD

Architect
OMP

Project Name
**St TERESA'S LANDS TEMPLE HILL
MONKSTOWN, BLACKROCK
Co DUBLIN**

Drawing Title
FOUL DISCHARGE RATES

Dwg Created : Feb 21	Original Drawing Size : A3
Scale : 1:1000	Copyright © JJ Campbell & Assoc

Project No. 2011-07	Drawing No. C13
-------------------------------	---------------------------