



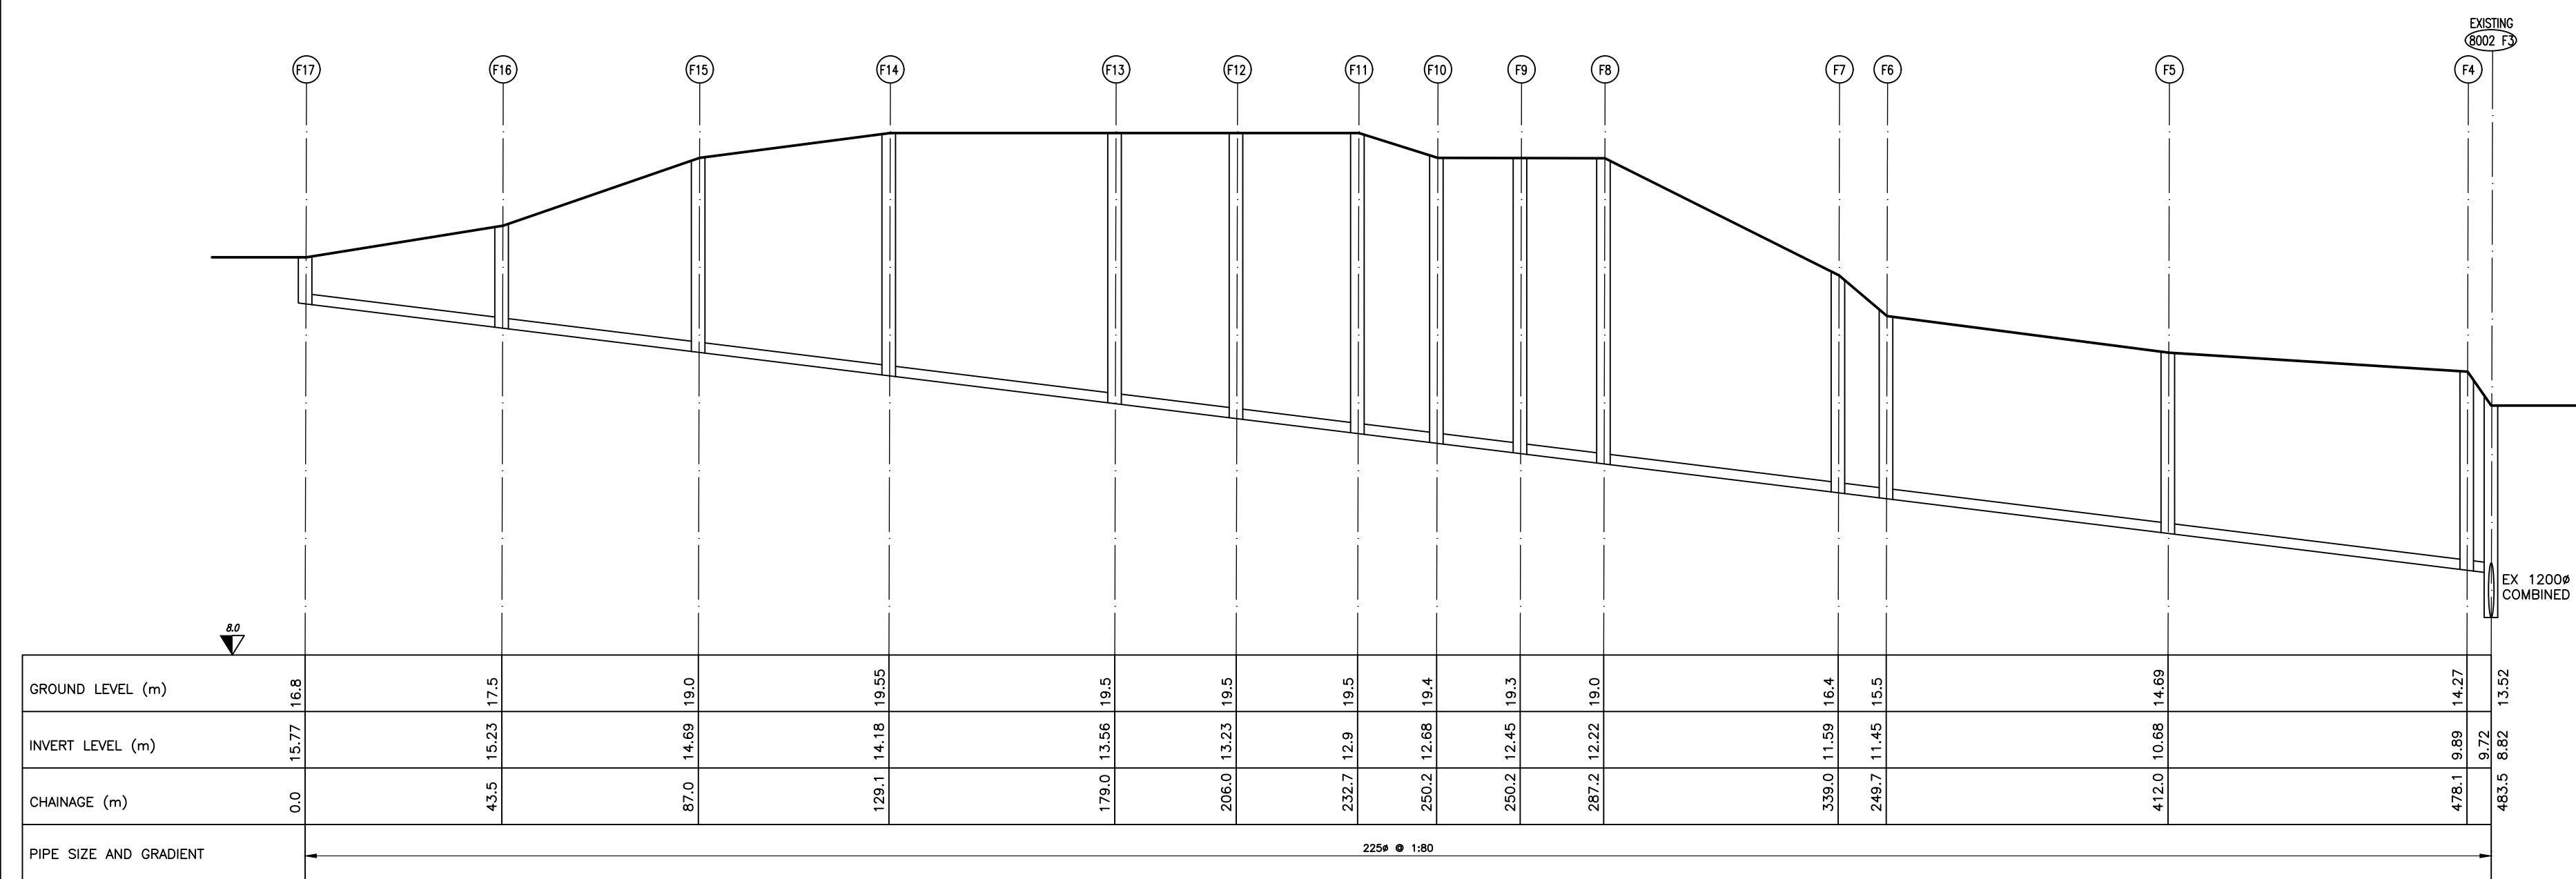


1
C2-10 PR. LONGITUDINAL SECTION THROUGH F.W.SEWER
SCALE 1:1000H 1:100V

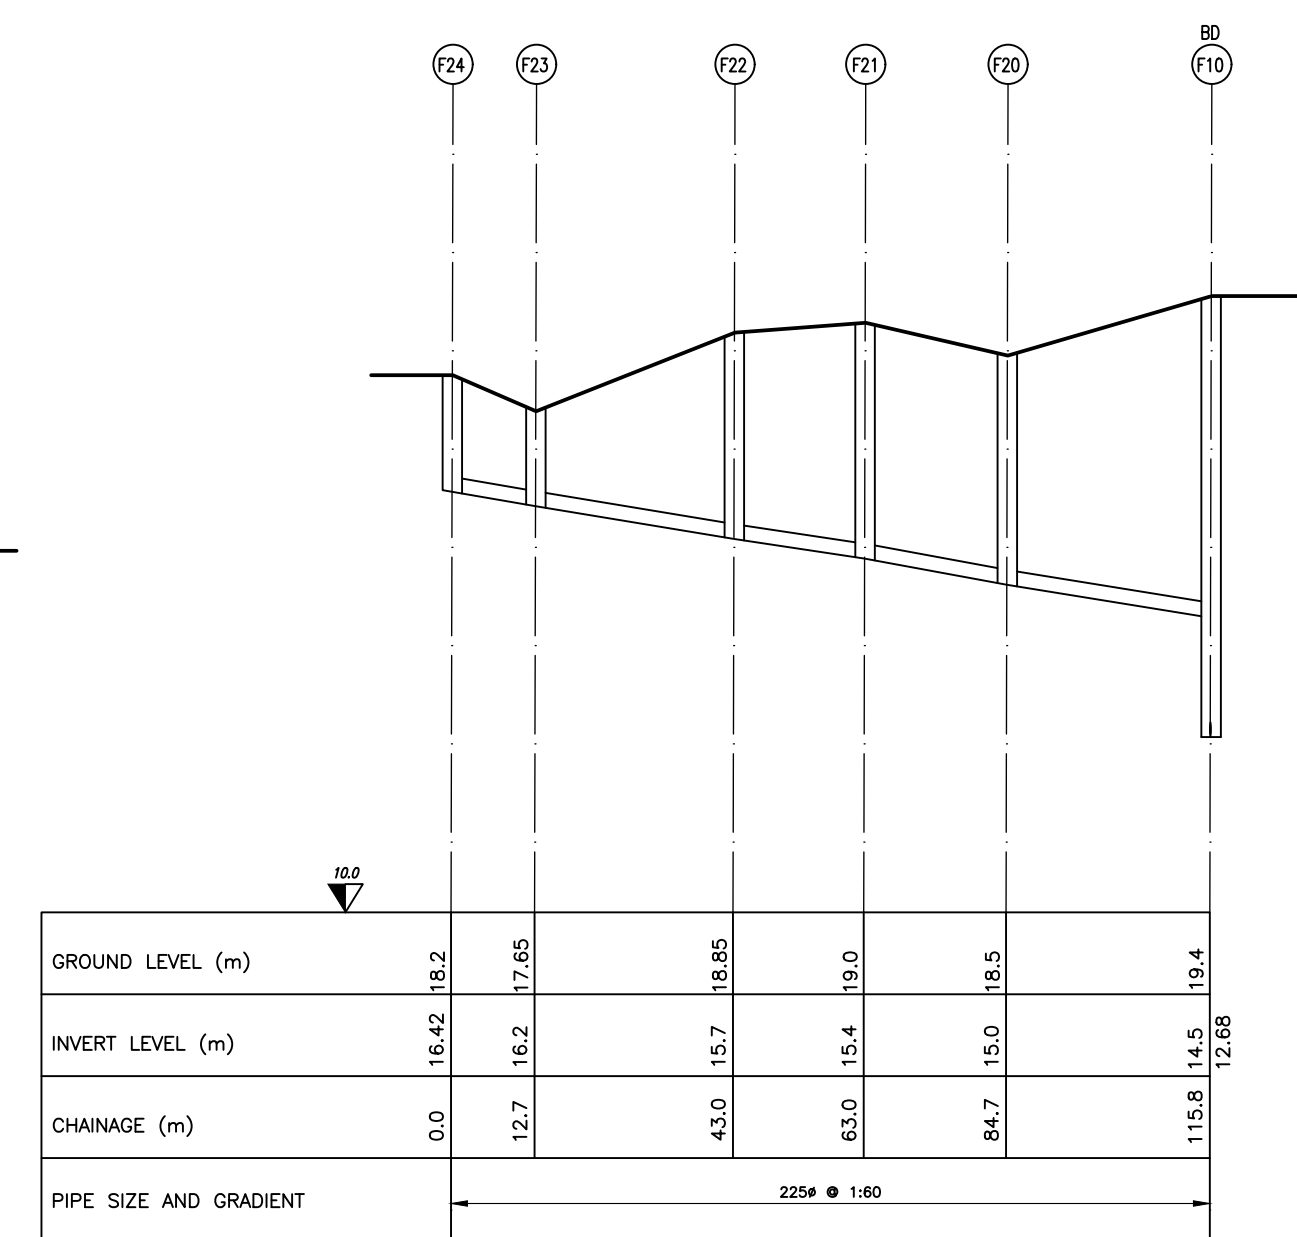

2
C2-10

PR. LONGITUDINAL SECTION THROUGH F.W.SEWER


SCALE 1:1000H 1:100V

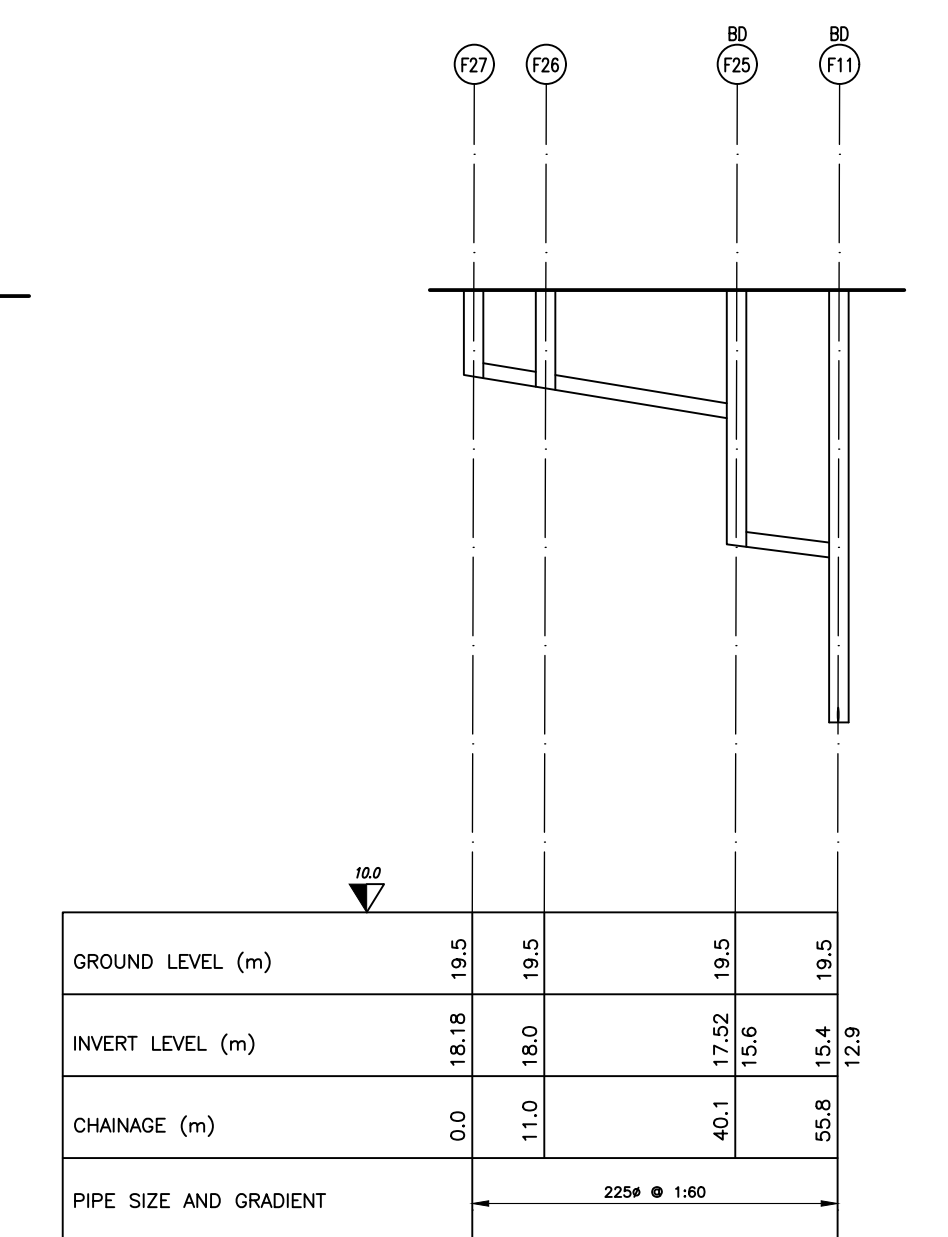

3
C2-10

PR. LONGITUDINAL SECTION THROUGH F.W.SEWER

SCALE 1:1000H 1:100V

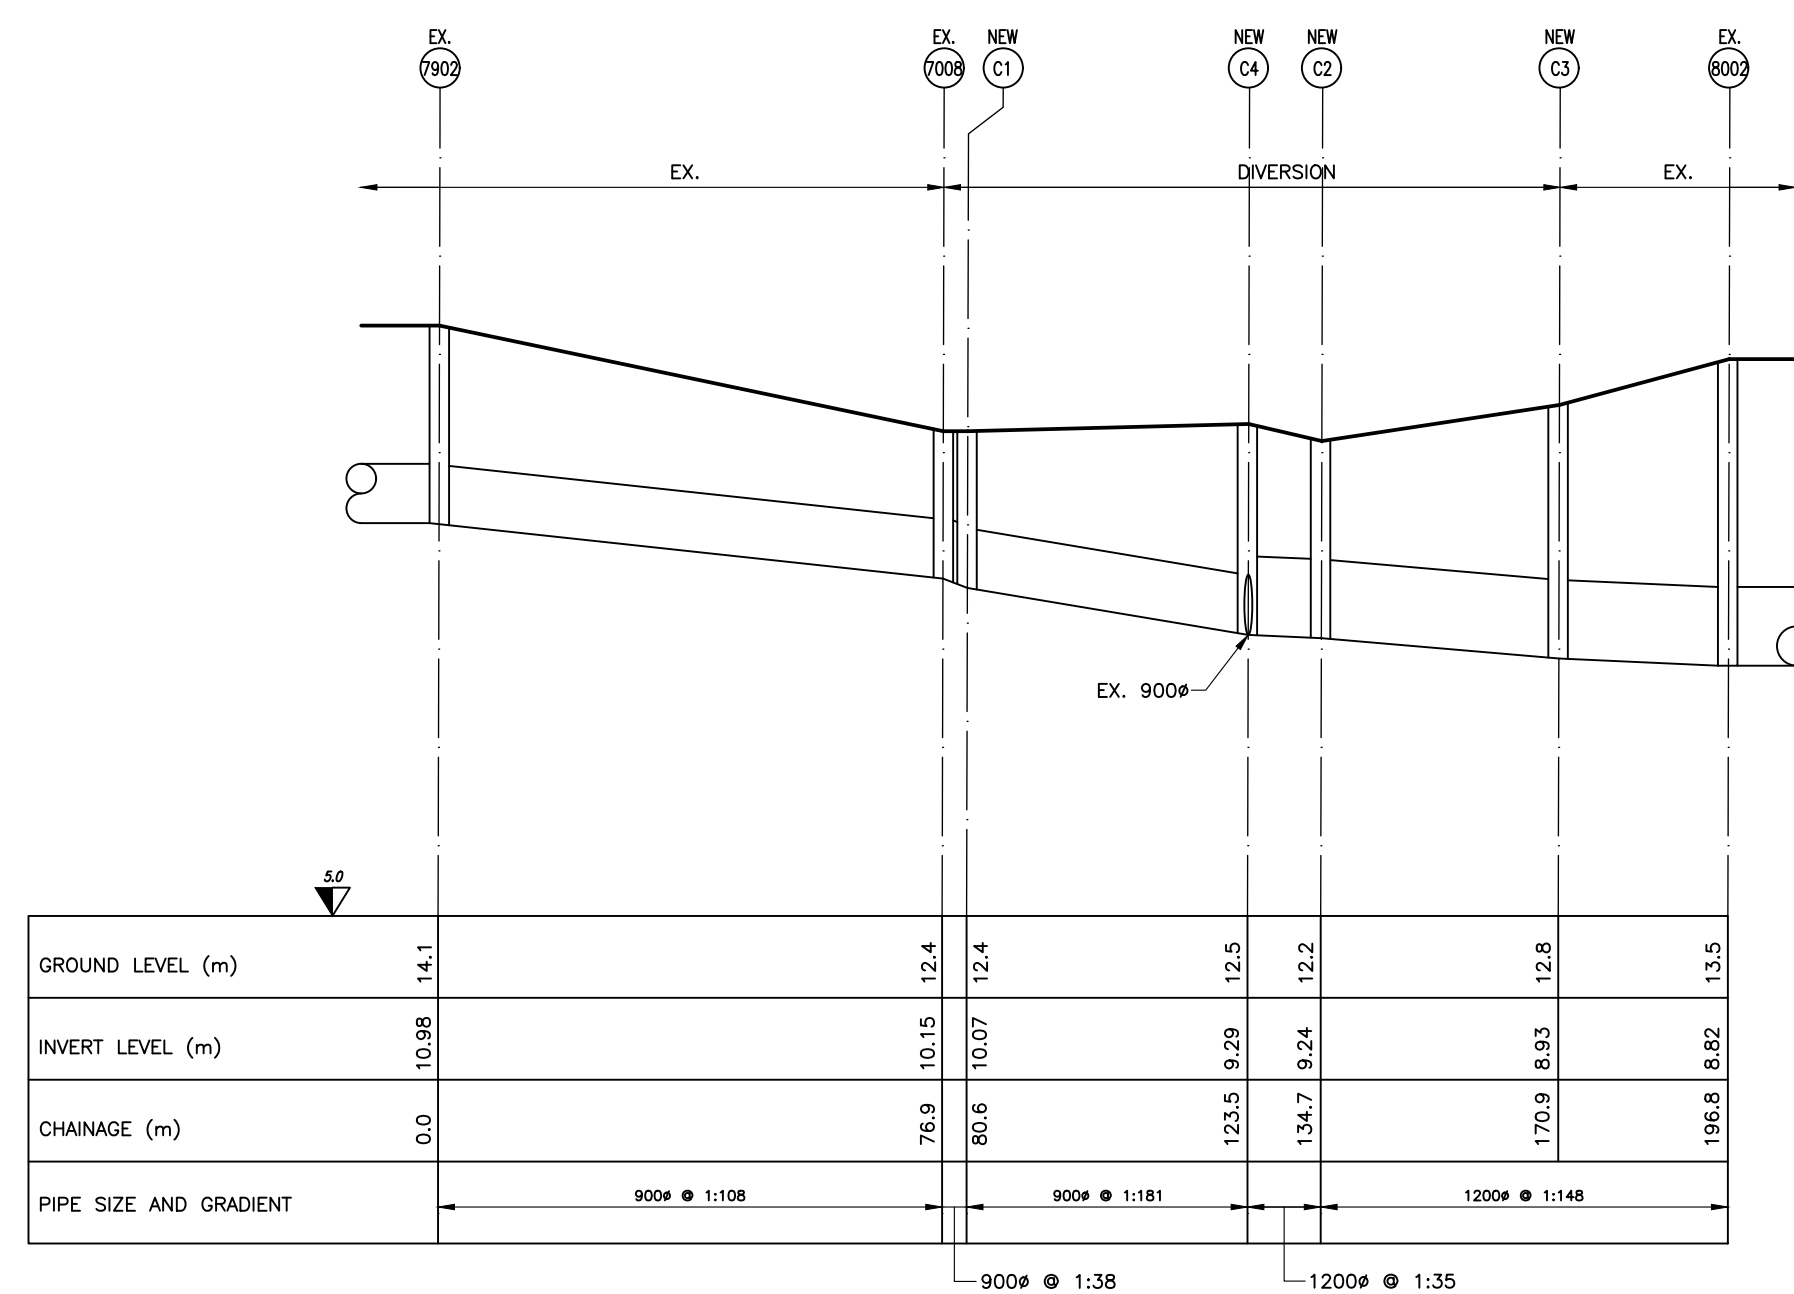

4
C2-10

PR. LONGITUDINAL SECTION THROUGH DIVERTED COMBINED SEWER

SCALE 1:1000H 1:100V

B	ISSUED FOR PLANNING	15.12.21
A	ISSUED TO IRISH WATER	02.06.21
Rev	Revision details	Date

Drawn by: POS	Preliminary	
Design by: MW	For comment	
Checkd by: JJC	For tender	
Date checked: June '21	For construction	

JJ CAMPBELL & ASSOCIATES
CONSULTING CIVIL & STRUCTURAL ENGINEERS
F1 Rutroff Office Park, Dublin 14
☎ 01 2980538, ☎ 01 2963956, e-mail info@jjc.ie, www.jjc.ie

 **QUALITY**
SERVING YOURS
NSAI Certified

 **iNet**
INTERNATIONAL CERTIFICATION NETWORK

 ASSOCIATION OF CHARTERED
ENGINEERS OF IRELAND

Client
OVAL TARGET LTD.

Architect
OPM

Project Name
St TERESA'S LANDS TEMPLE HILL
MONKSTOWN,
BLACKROCK, Co DUBLIN

Drawing Title
**PROPOSED LONGITUDINAL
SECTION THROUGH
COMBINED SEWER**

Dwg Created : 12.02.21	Original Drawing Size : A1
Scale : AS SHOWN	Copyright © JJ Campbell & Assoc

Project No. 2011-07	Drawing No. C2-10
------------------------	----------------------