


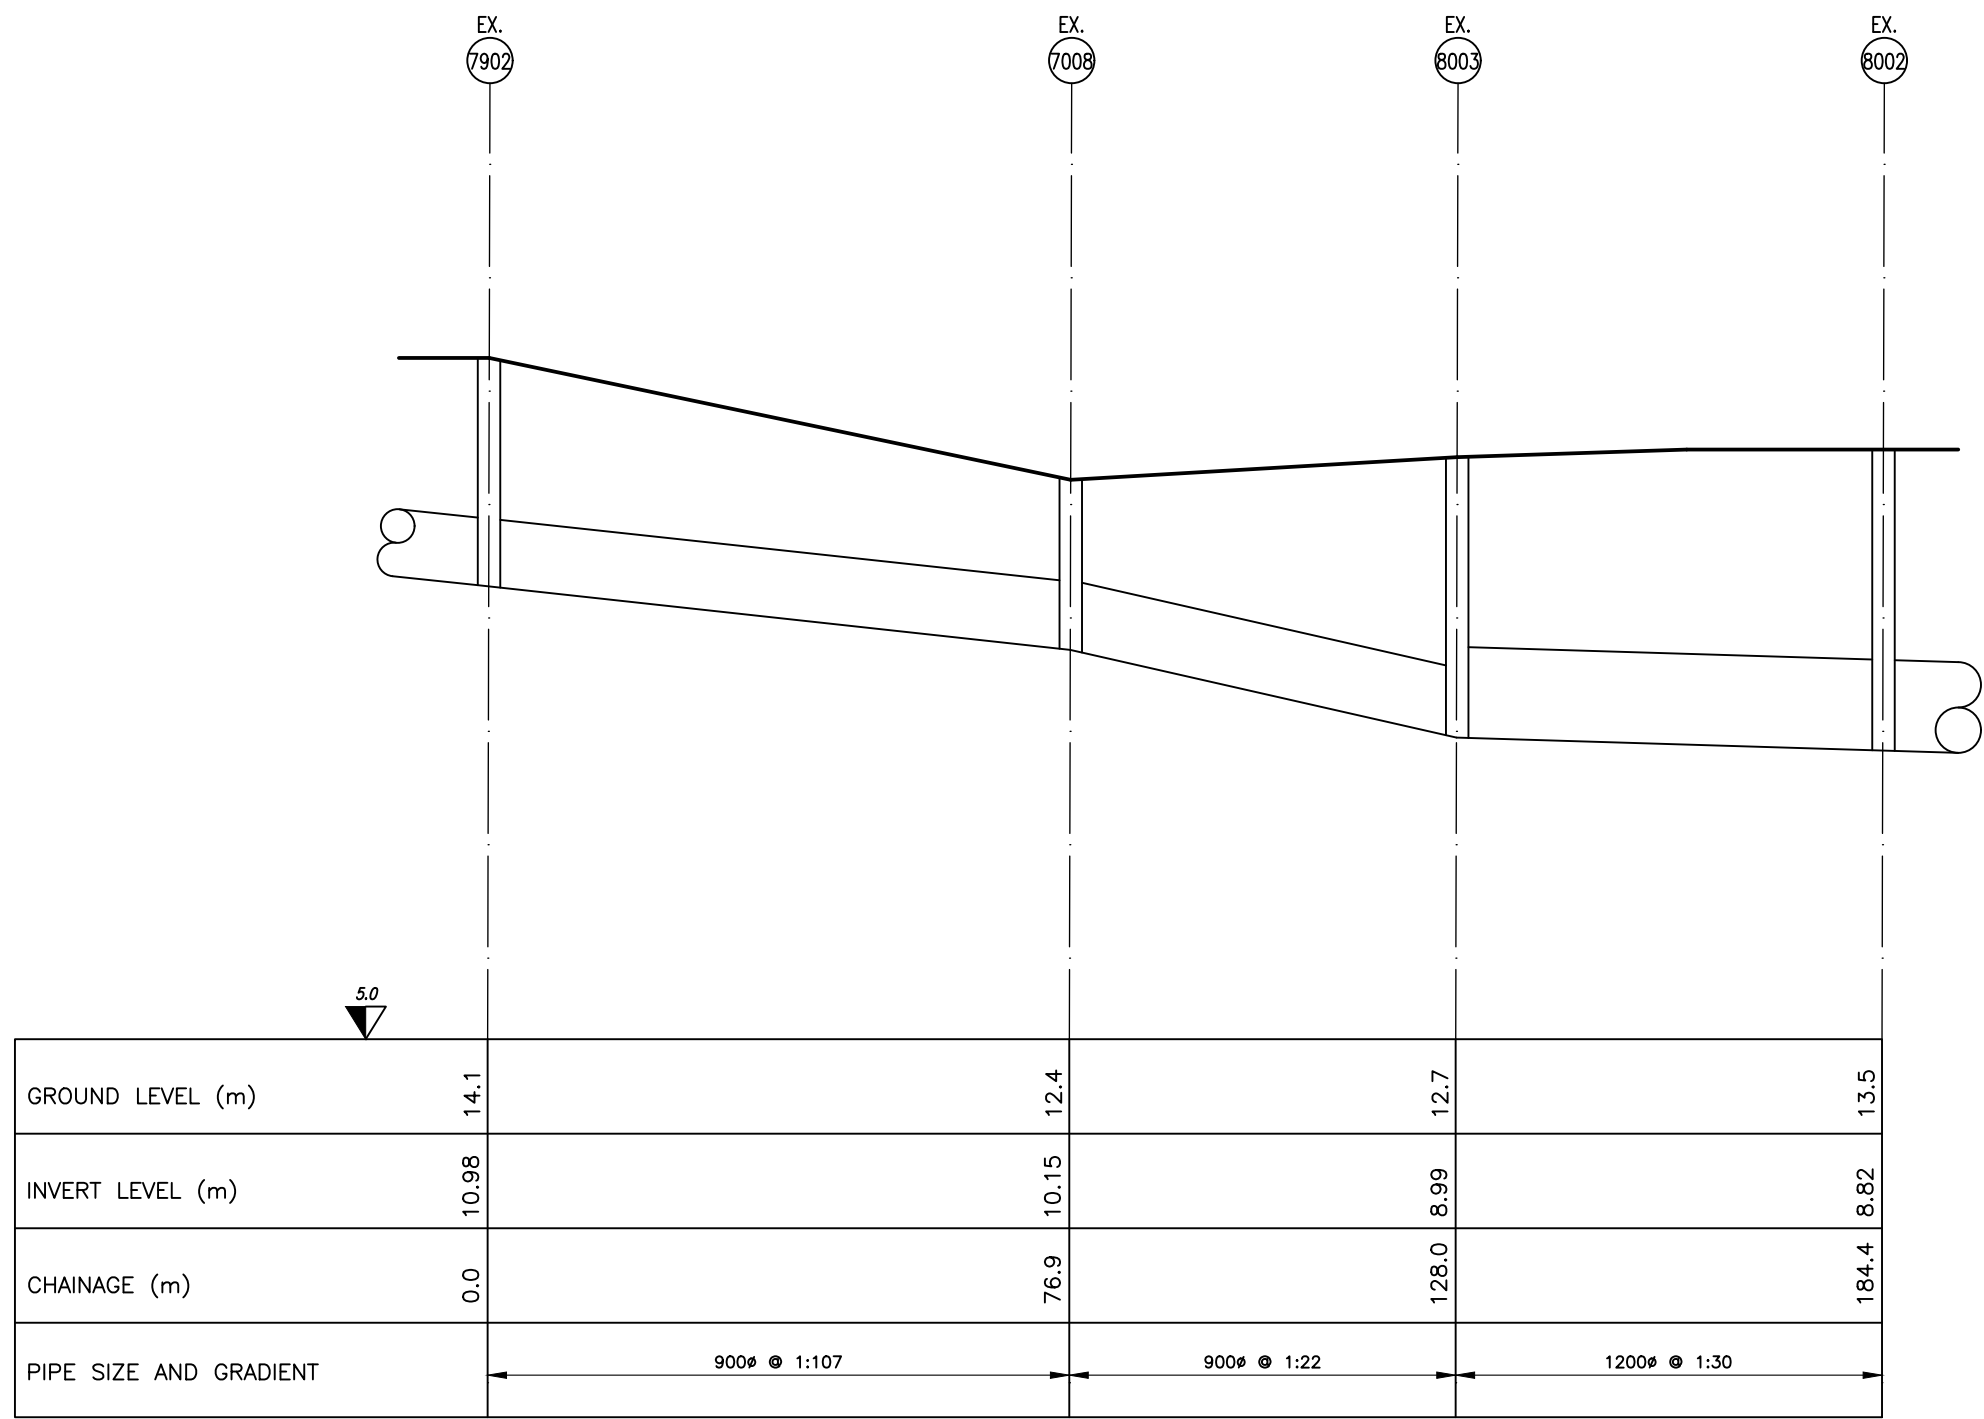

1
C2-11 EX. LONGITUDINAL SECTION THROUGH COMBINED SEWER TO BE DIVERTED
SCALE 1:1000H 1:100V

B	ISSUED FOR PLANNING	15.12.21
A	ISSUED TO IRISH WATER	02.06.21
Rev	Revision details	Date

Drawn by: POS	Preliminary	
Design by: MW	For comment	
Checked by: JJC	For tender	
Date checked: May '21	For construction	



JJ CAMPBELL & ASSOCIATES
CONSULTING CIVIL & STRUCTURAL ENGINEERS
F1 Nutgrove Office Park, Dublin 14
☎ 01 2980538, 📠 01 2963956, e-mail info@jjc.ie, www.jjc.ie



Client
OVAL TARGET LTD.

Architect
OPM

Project Name
St TERESA'S LANDS TEMPLE HILL
MONKSTOWN,
BLACKROCK, Co DUBLIN

Drawing Title
EXISTING LONGITUDINAL
SECTION THROUGH COMBINED
SEWER TO BE DIVERTED.

Dwg Created : 12.02.21	Original Drawing Size : A1
Scale : AS SHOWN	Copyright © JJ Campbell & Assoc

Project No. 2011-07	Drawing No. C2-11
------------------------	----------------------