
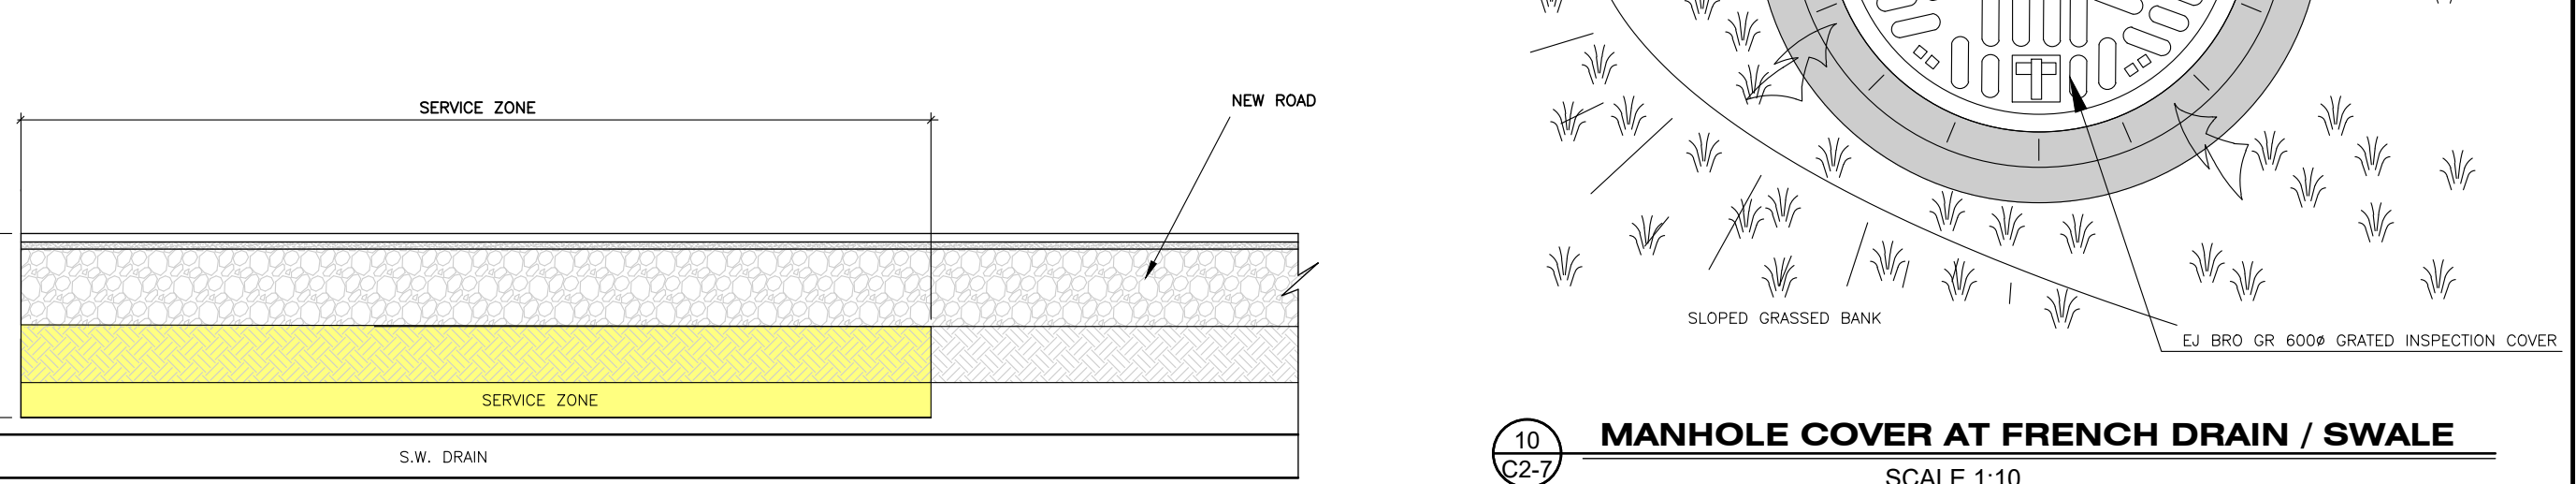
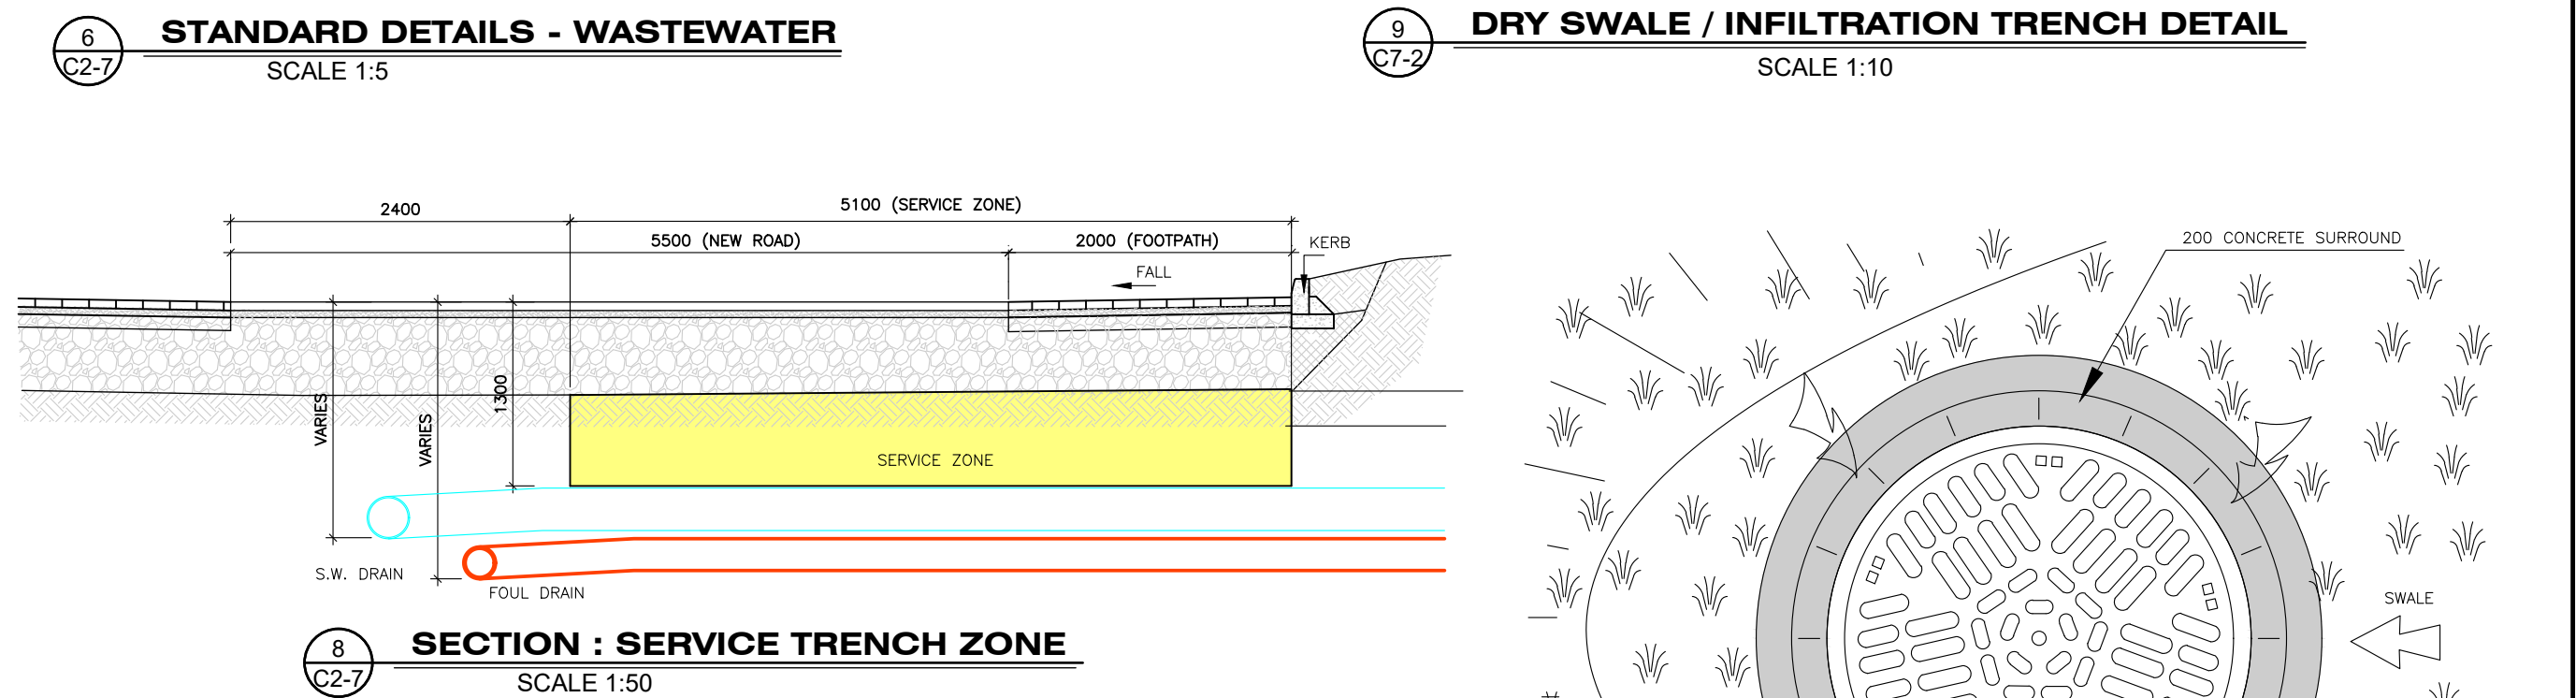
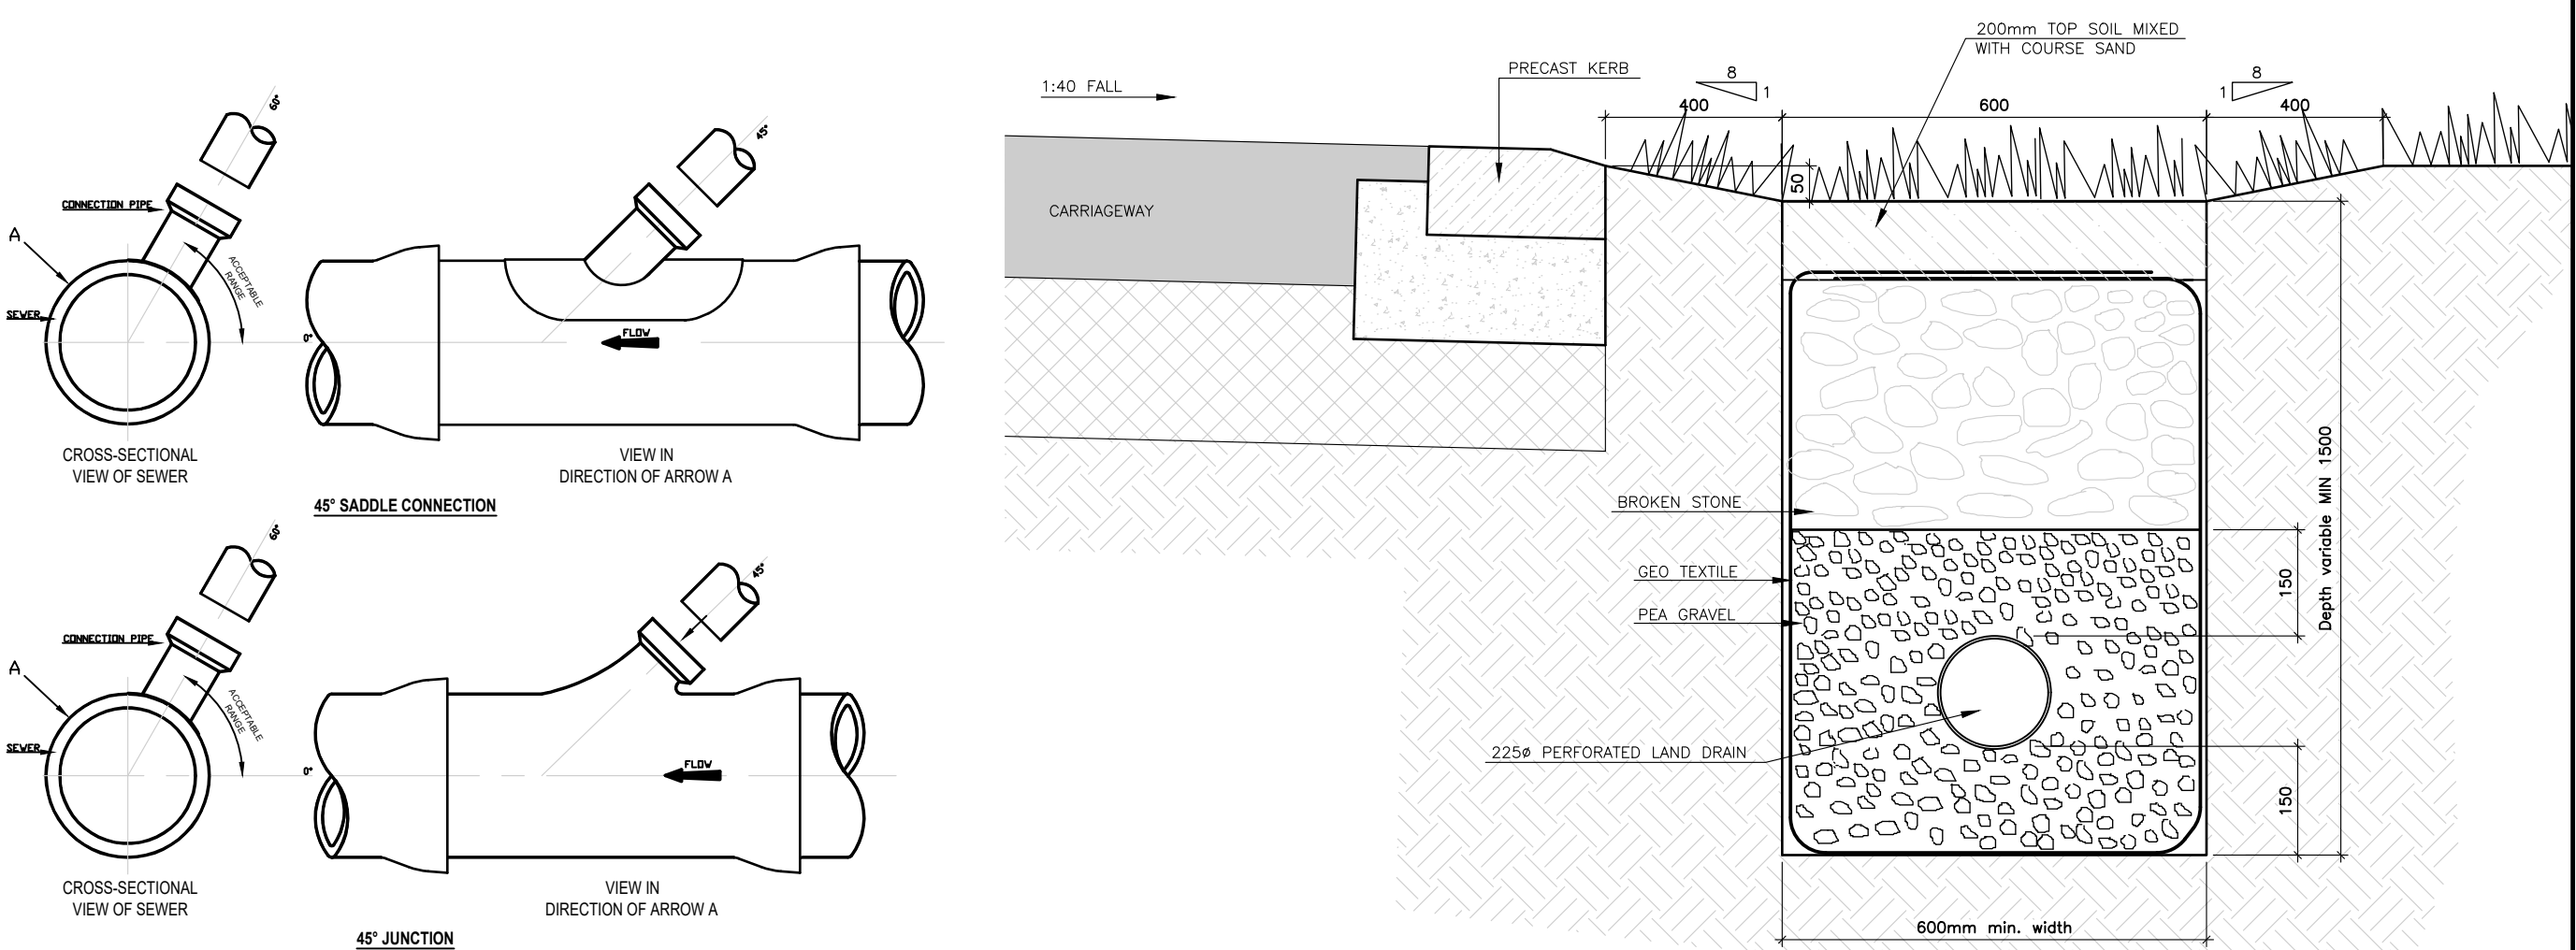
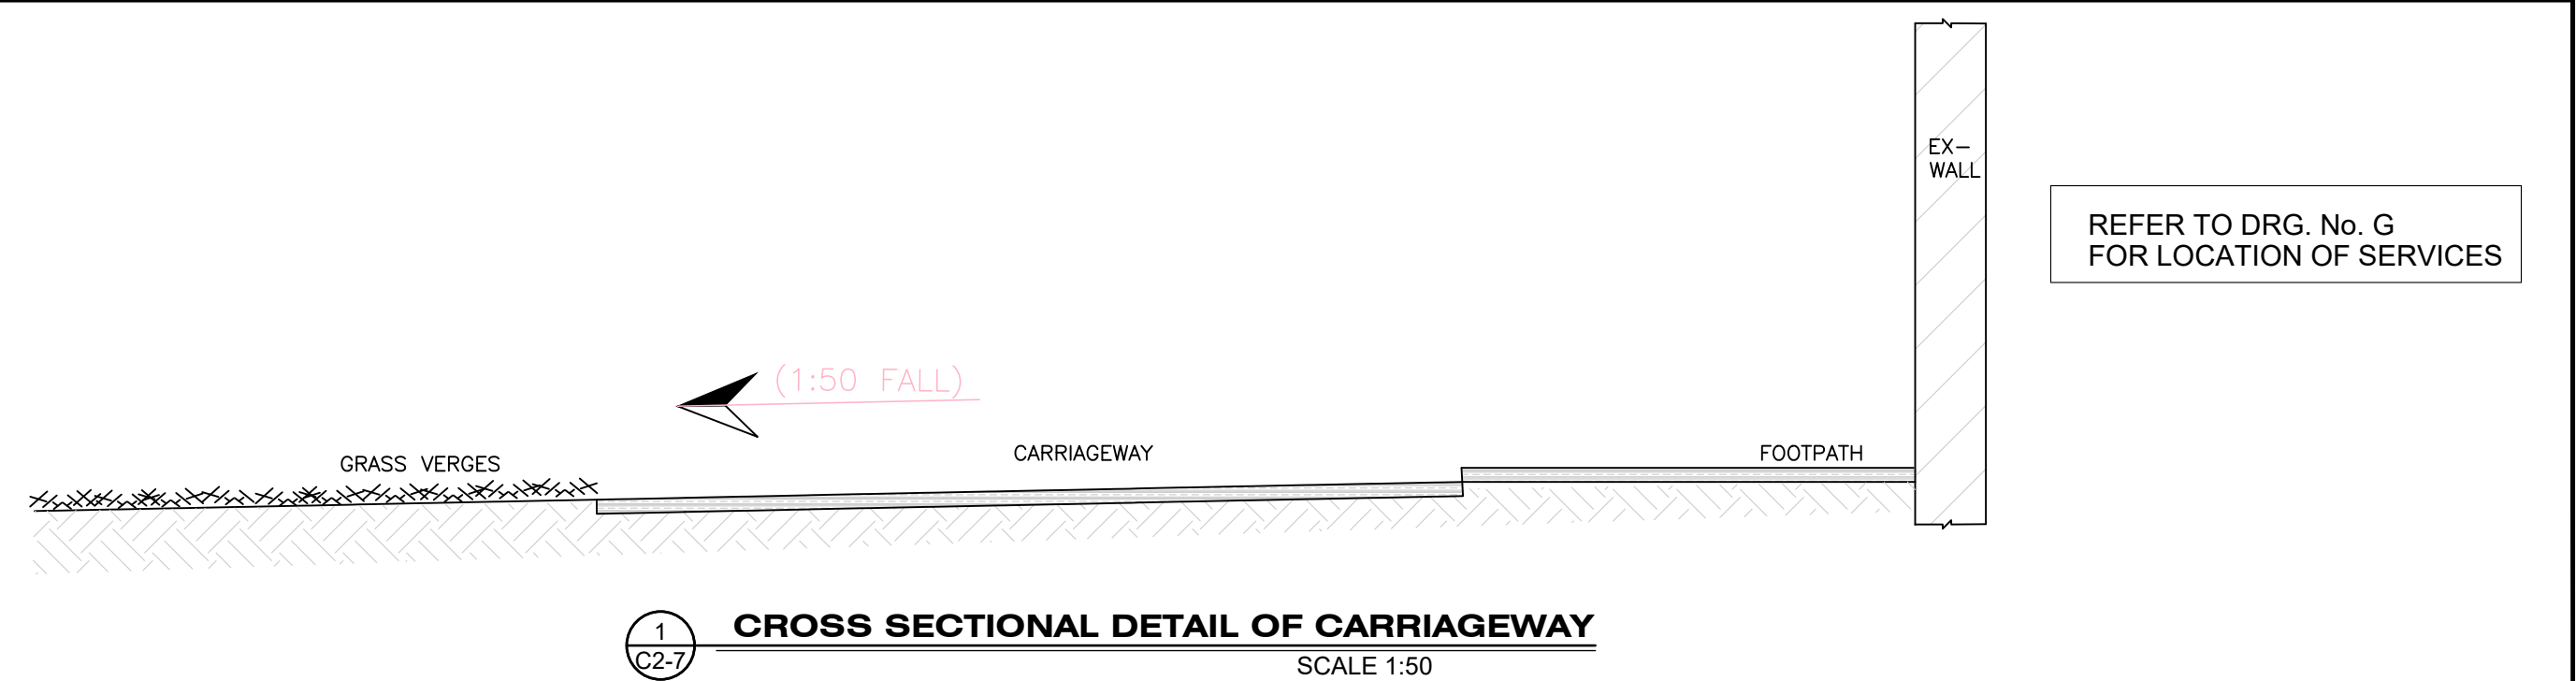
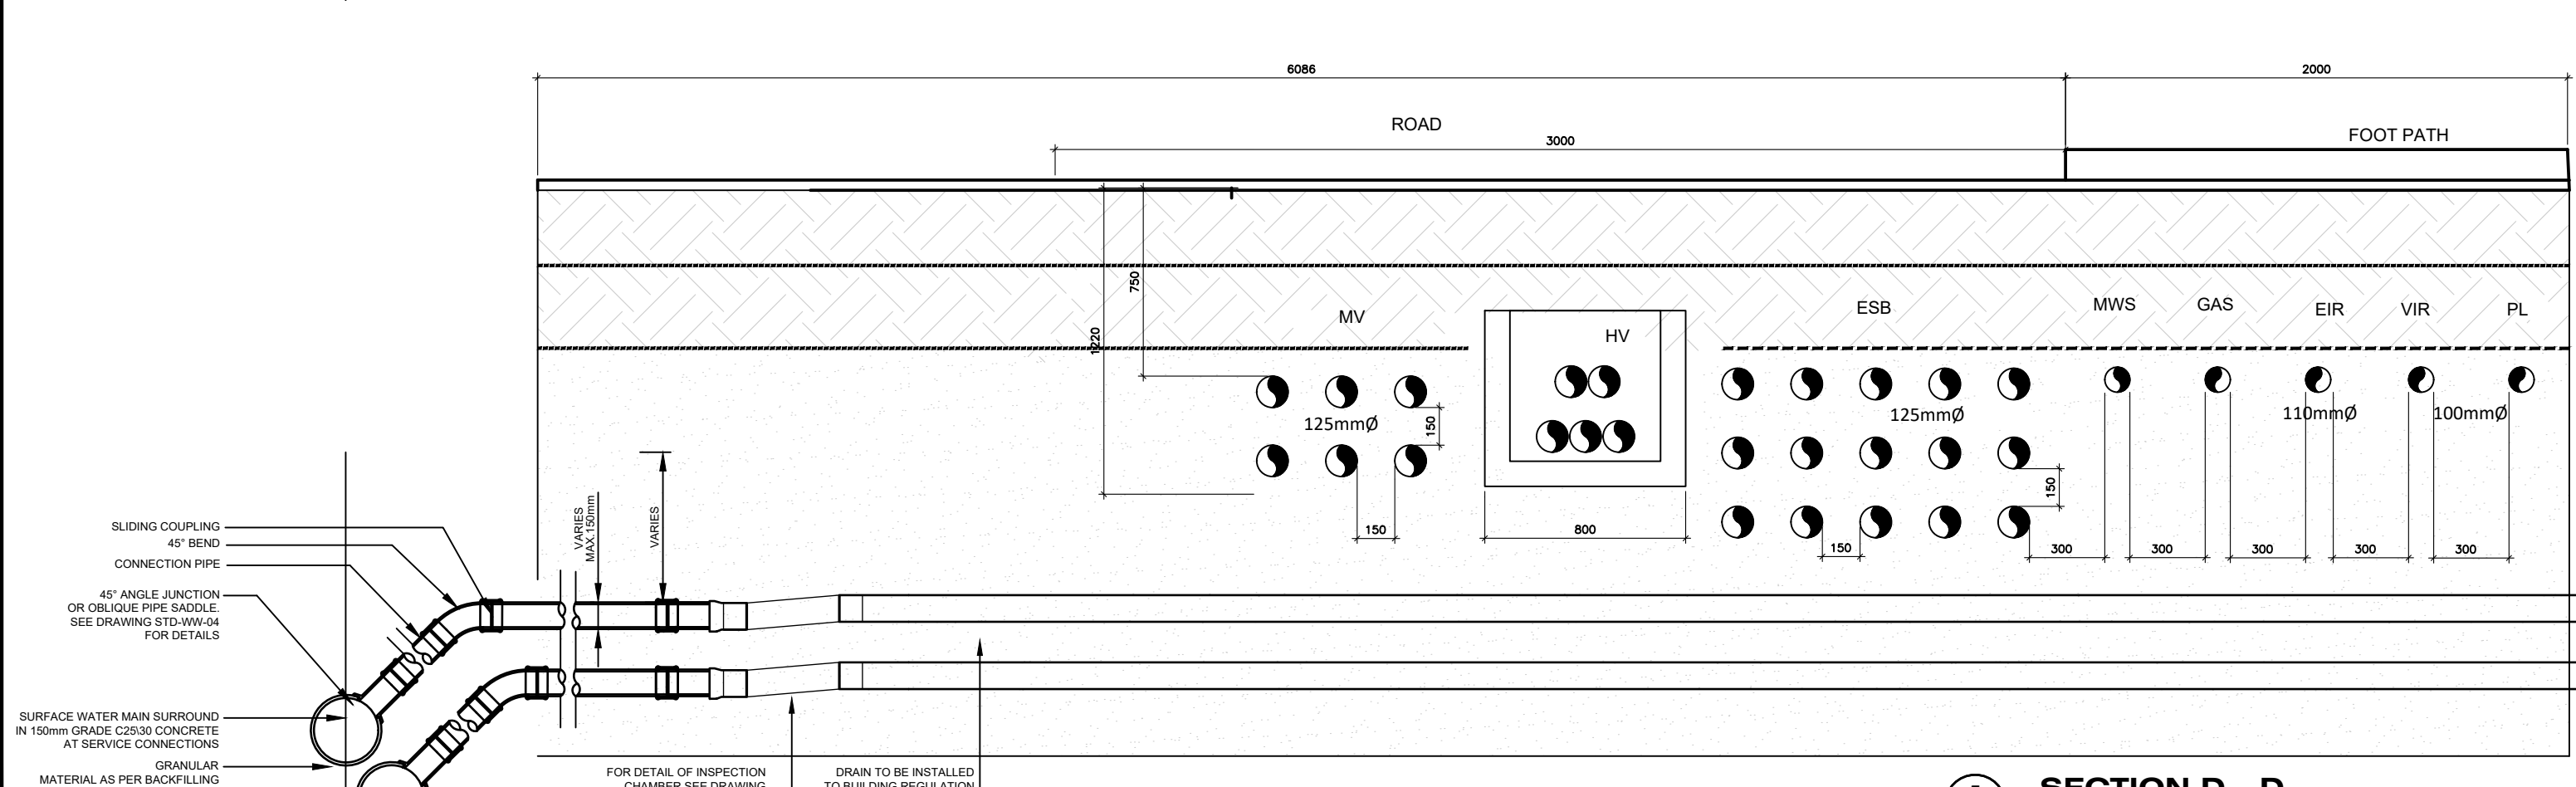
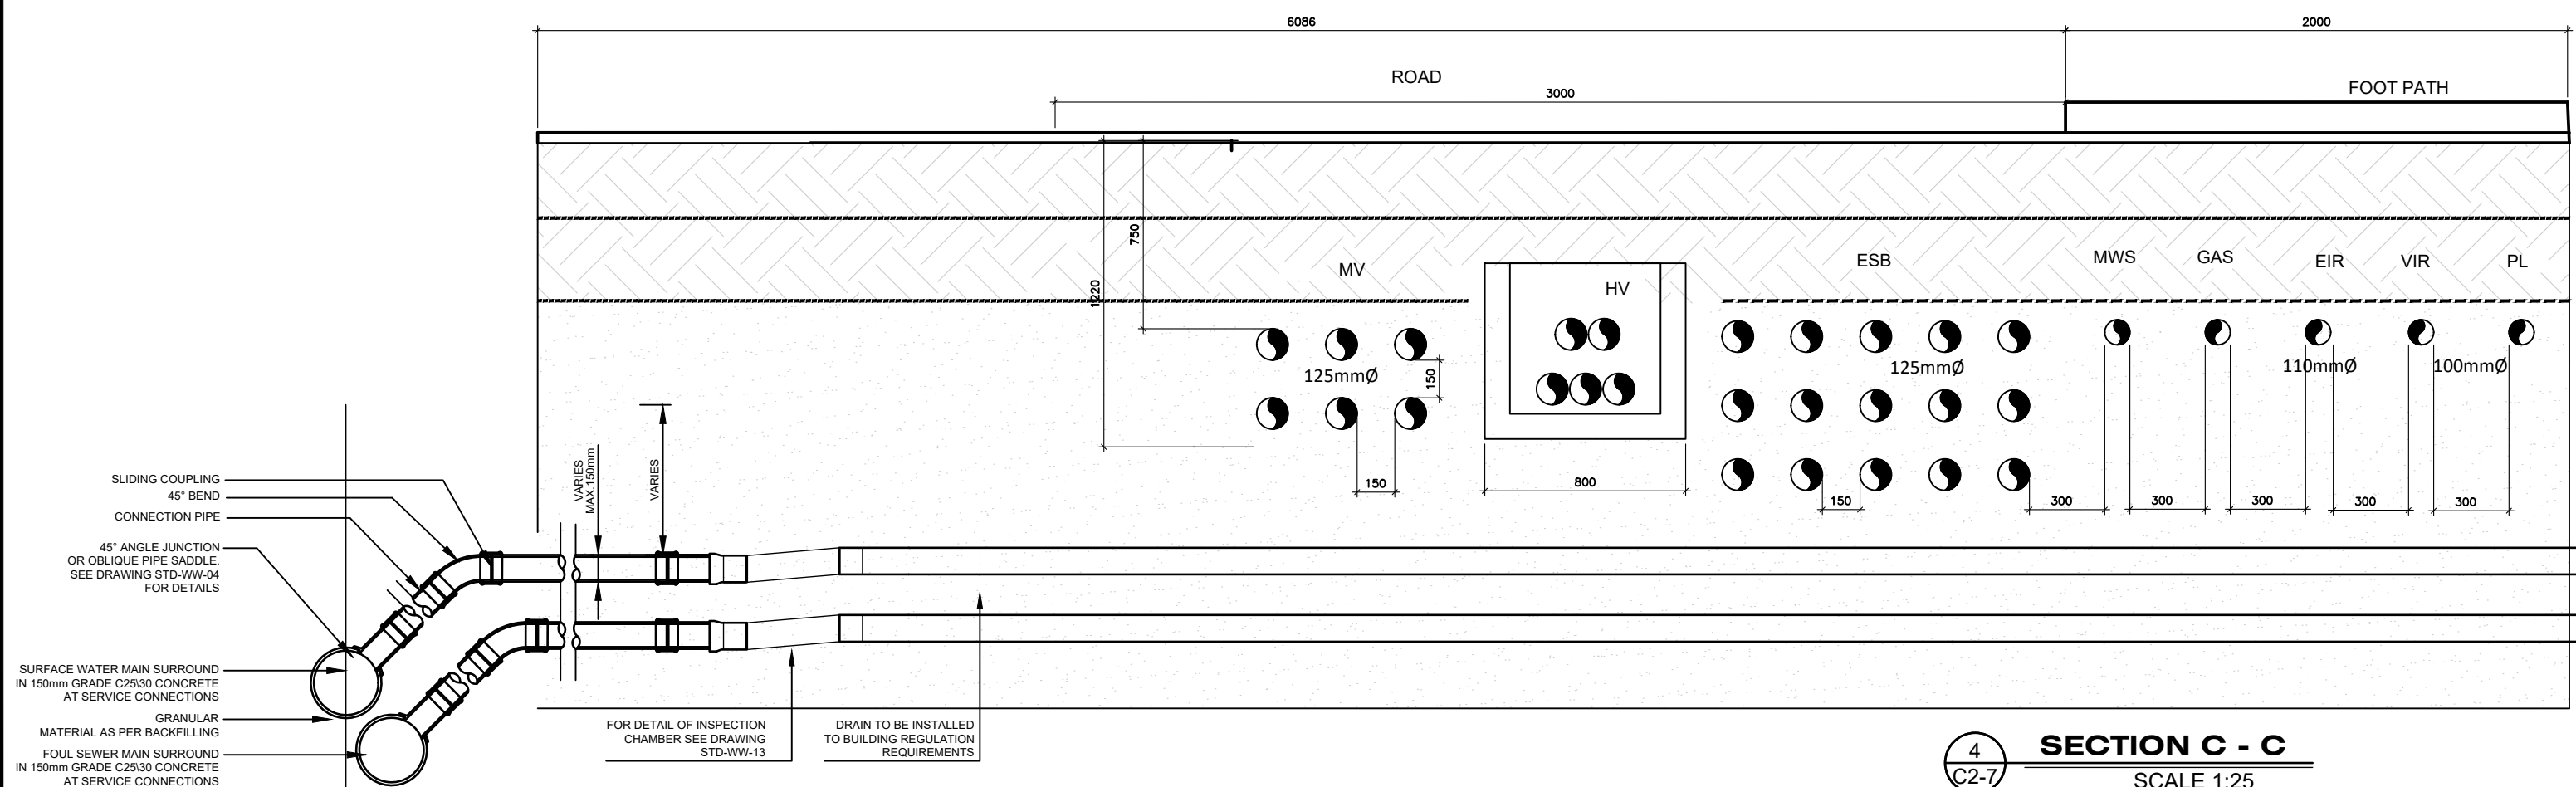
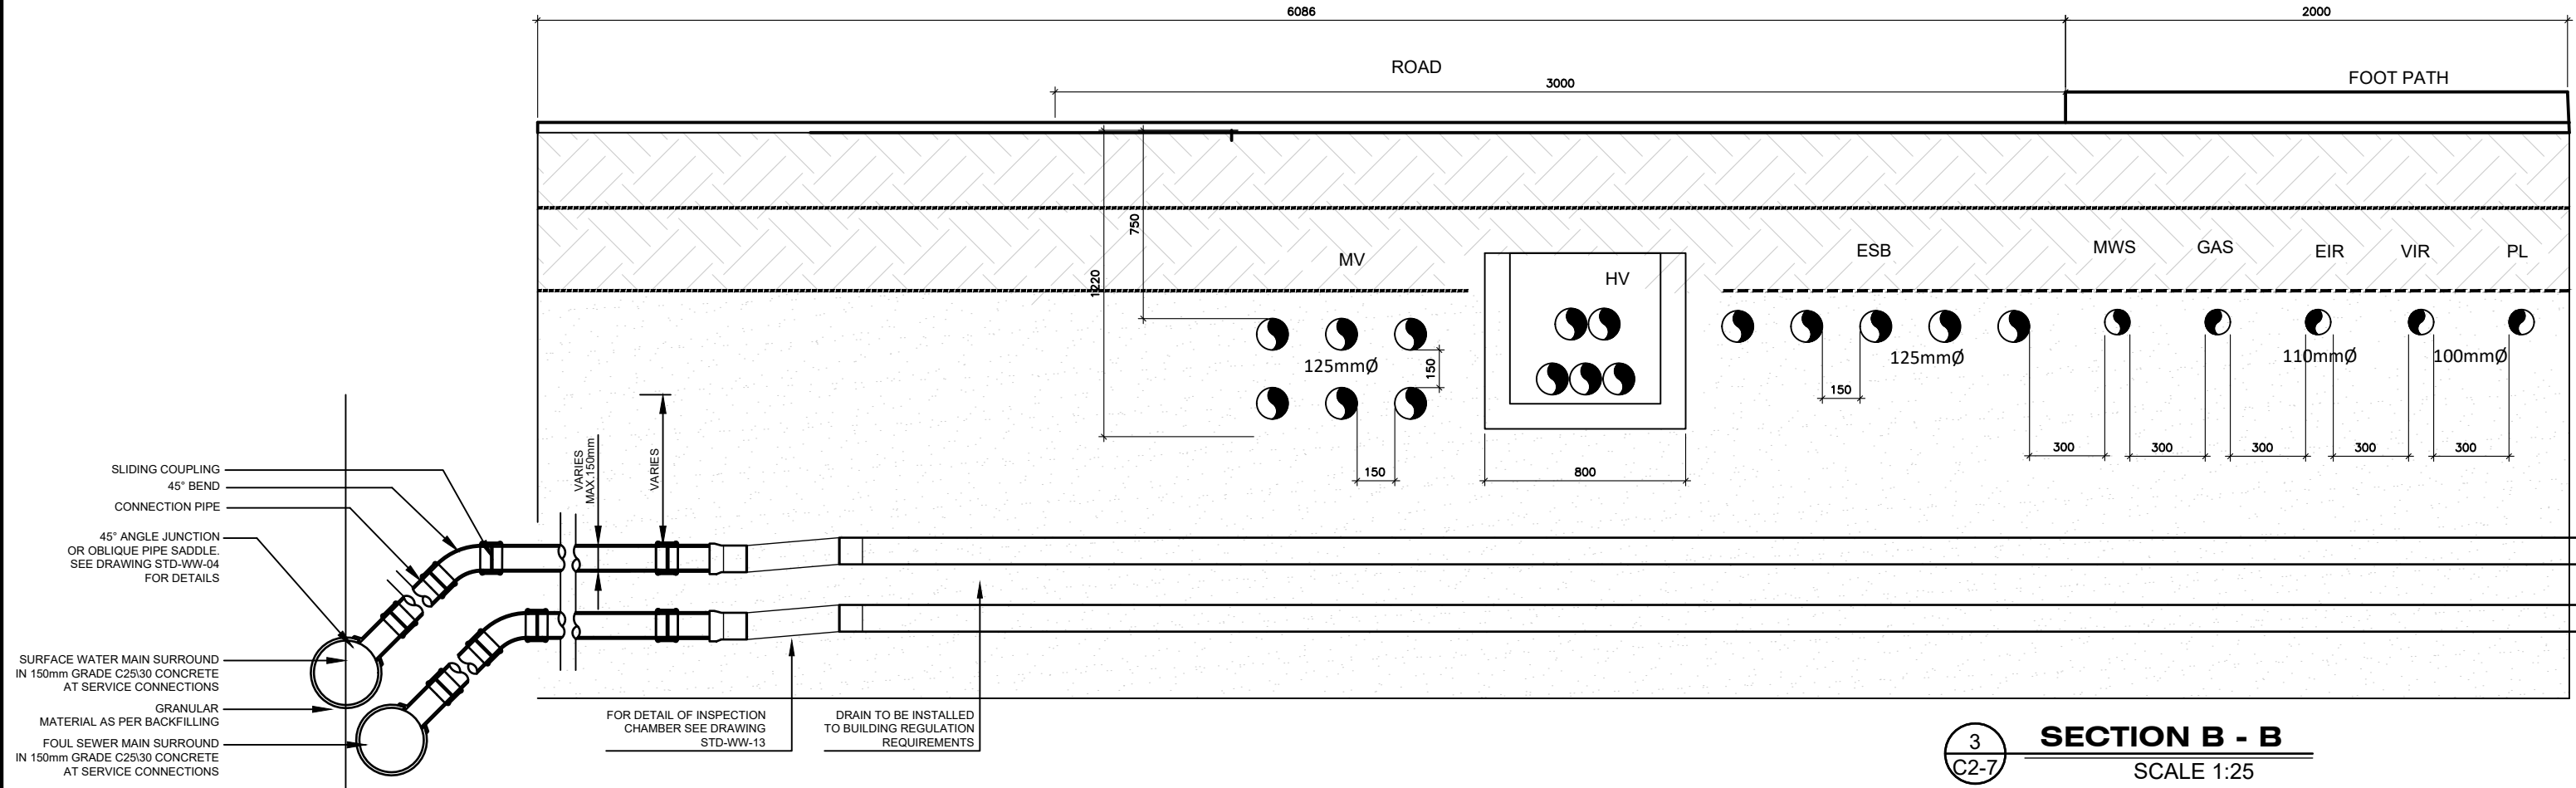


DO NOT SCALE DRAWING

PIPE SIZE (mm)	GRADIENT
100	1 : 60
150 TO 225	1 : 150 MINIMUM

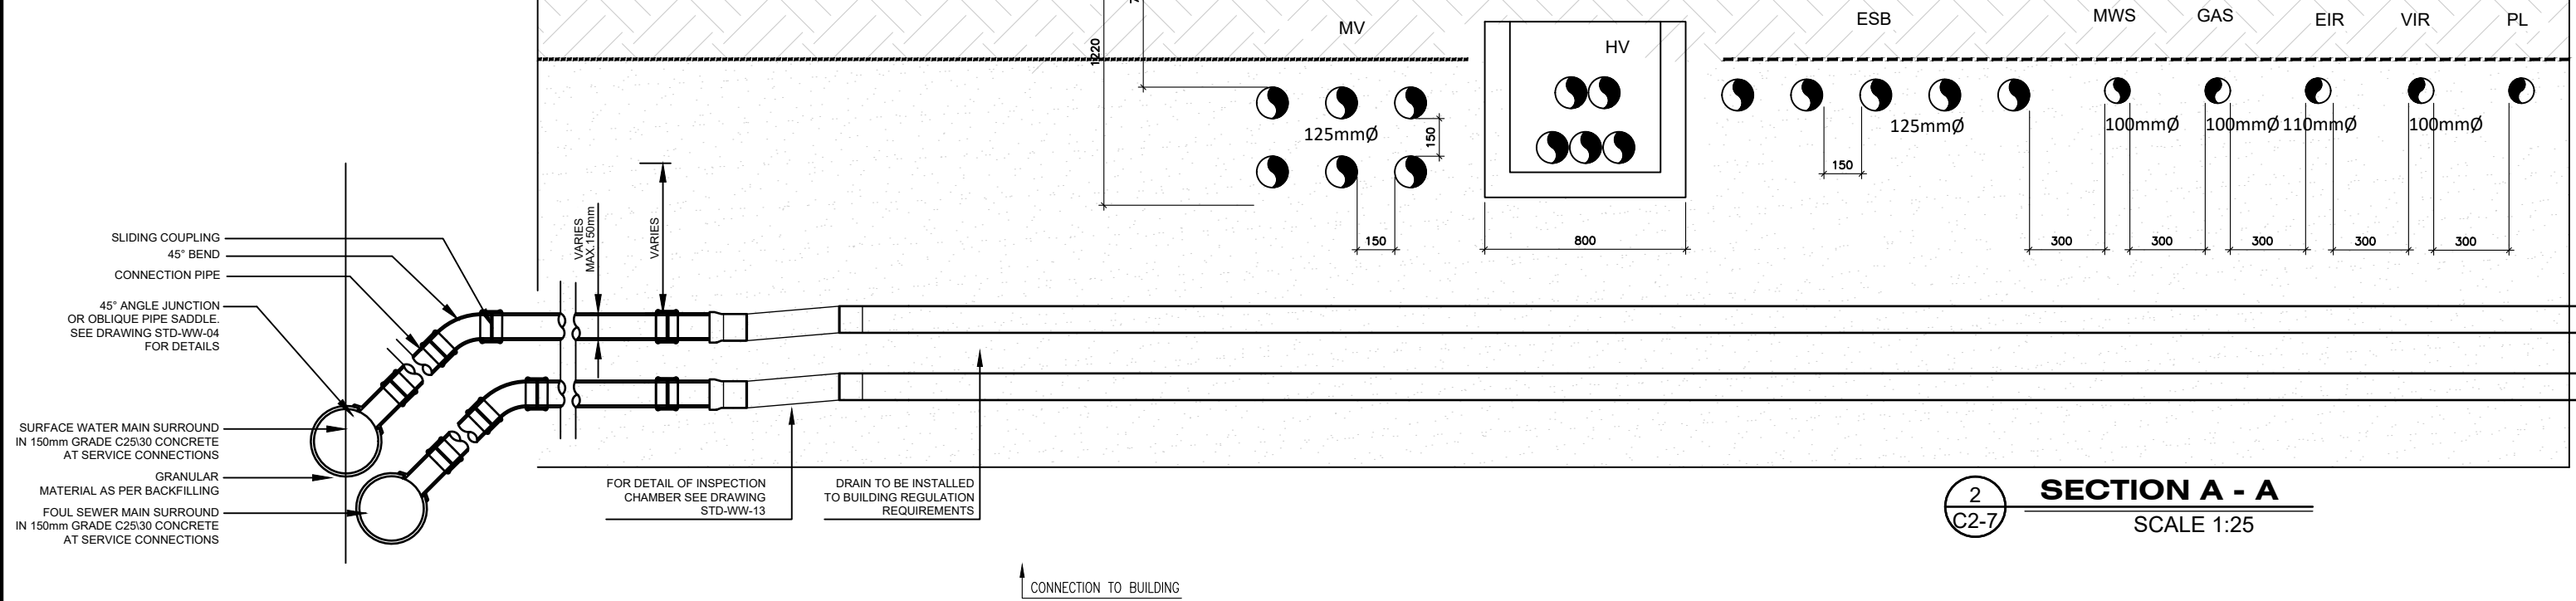

B	ISSUED FOR PLANNING	15.12.21
A	ISSUED TO IRISH WATER	01.06.21
Rev	Revision details	Date

JJ CAMPBELL & ASSOCIATES
CONSULTING CIVIL & STRUCTURAL ENGINEERS
F1 Nutgrove Office Park, Dublin 14
☎ 01 2980538, ☎ 01 2963956, e-mail info@jjc.ie, www.jjc.ie

QUALITY
ISO 9001:2008
NSAI Certified

IONet
INTERNATIONAL CERTIFICATION NETWORK

ASSOCIATION OF CONSULTING
ENGINEERS OF IRELAND

Client	OVAL TARGET LTD.	
Architect	OMP	

Project Name	
ST TERESA'S LANDS TEMPLE HILL, MONKSTOWN, BLACKROCK, Co DUBLIN	
Drawing Title	
CROSS SECTION DETAILS ON CARRIAGEWAY	
Original Drawing Size : A1	
Scale : AS SHOWN	Copyright © JJ Campbell & Assoc
Project No. 2011-07	Drawing No. C2-7