




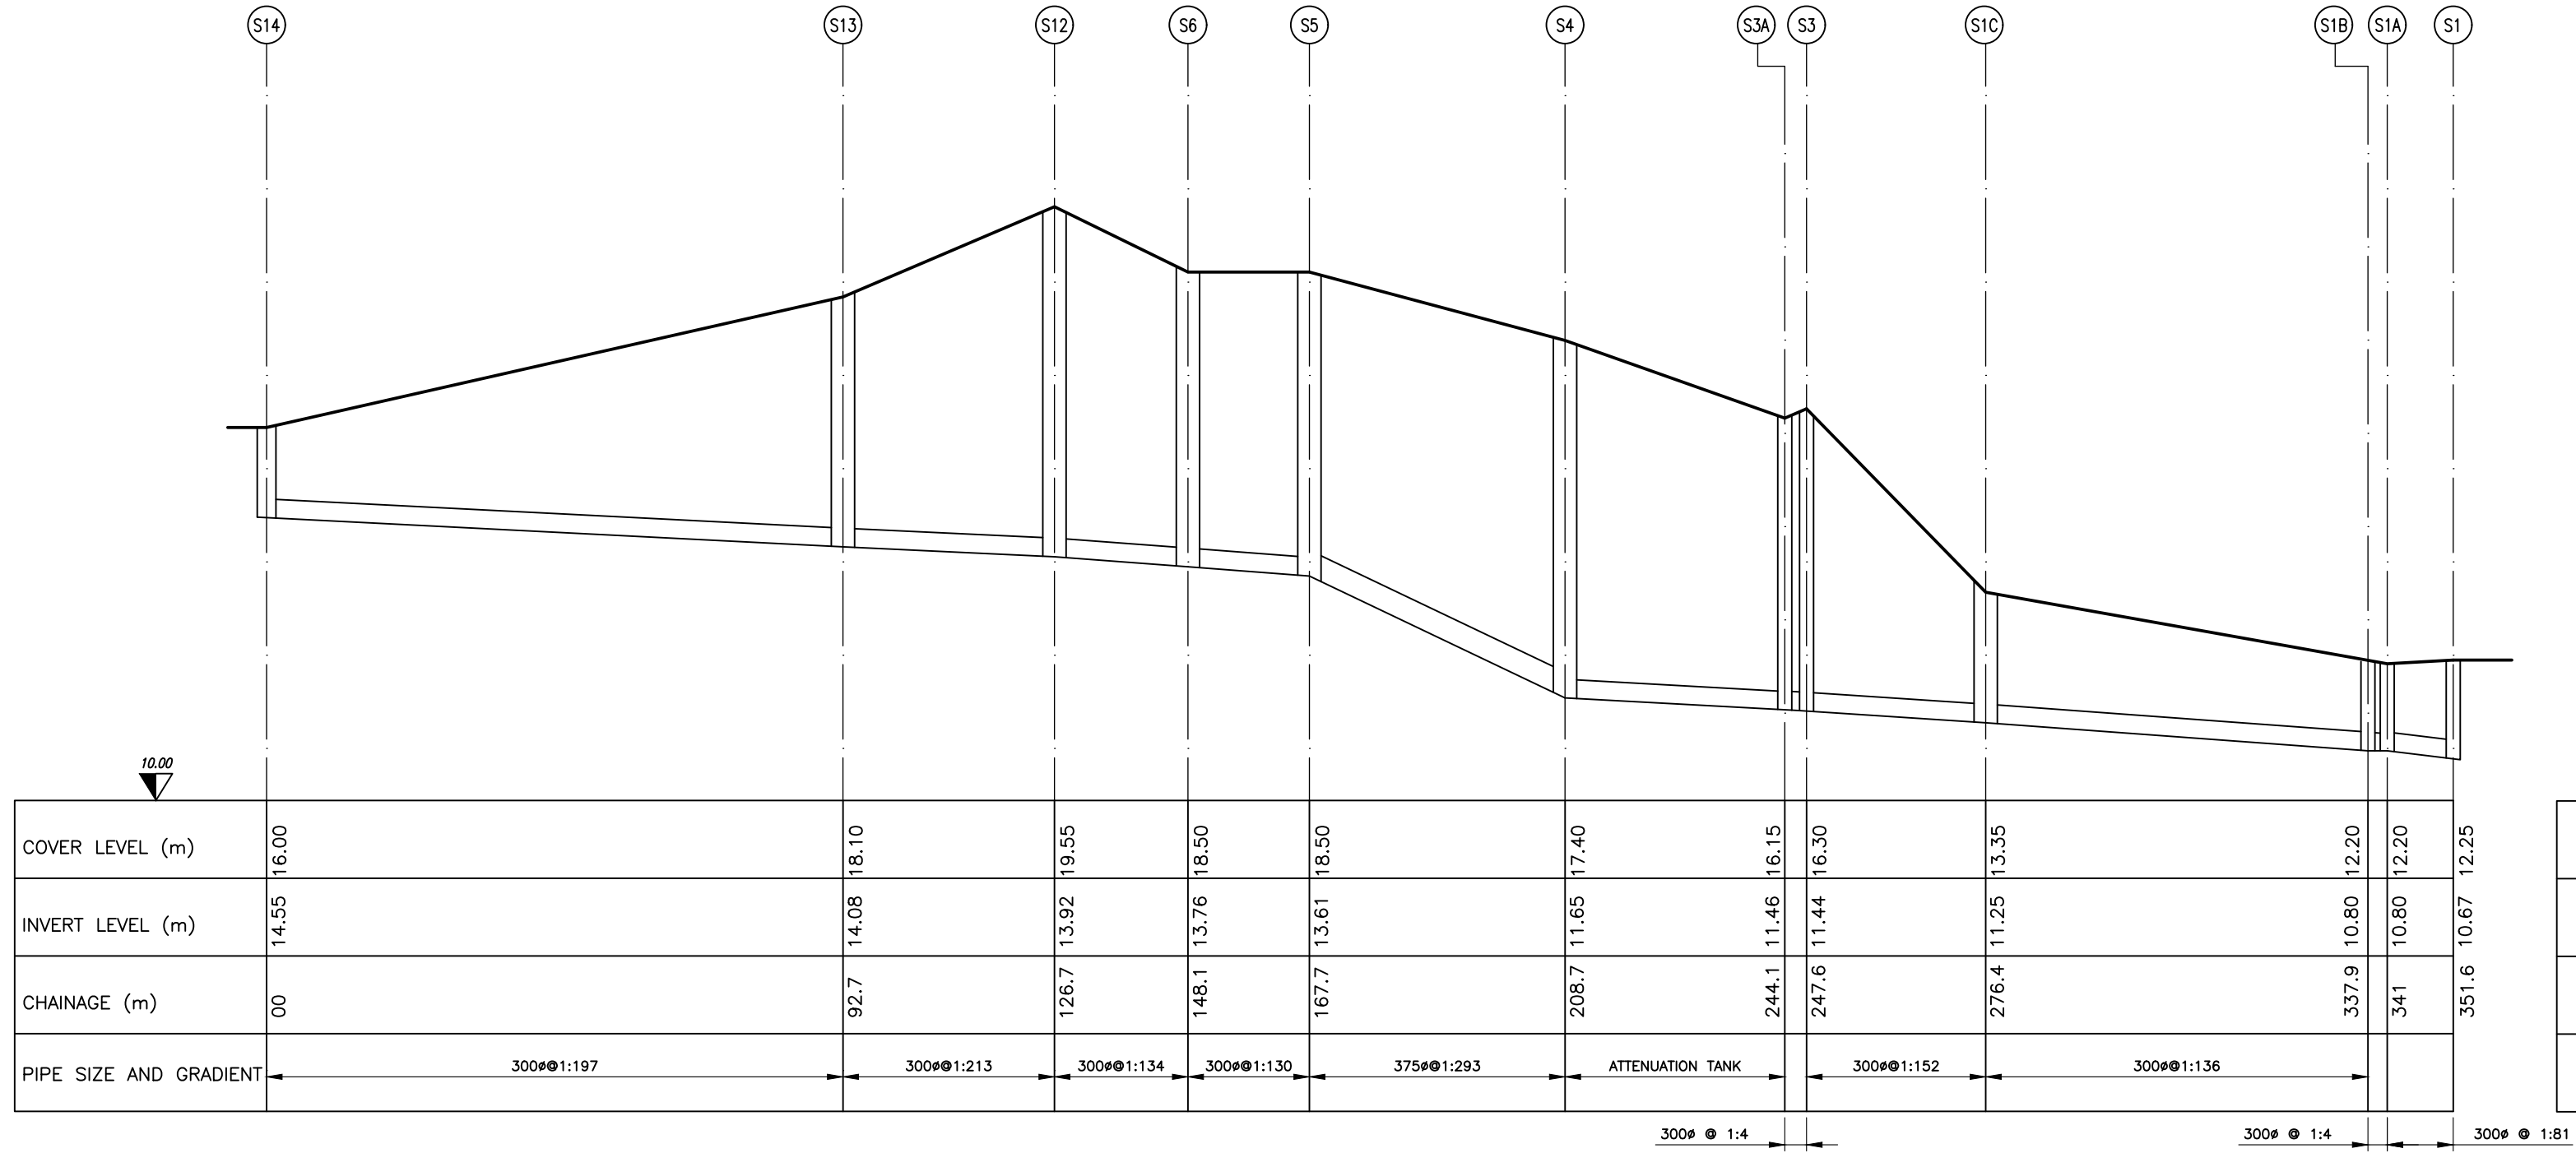


1
C2-9 PR. LONGITUDINAL SECTION THROUGH S.W. SEWER
SCALE 1:1000H 1:100V

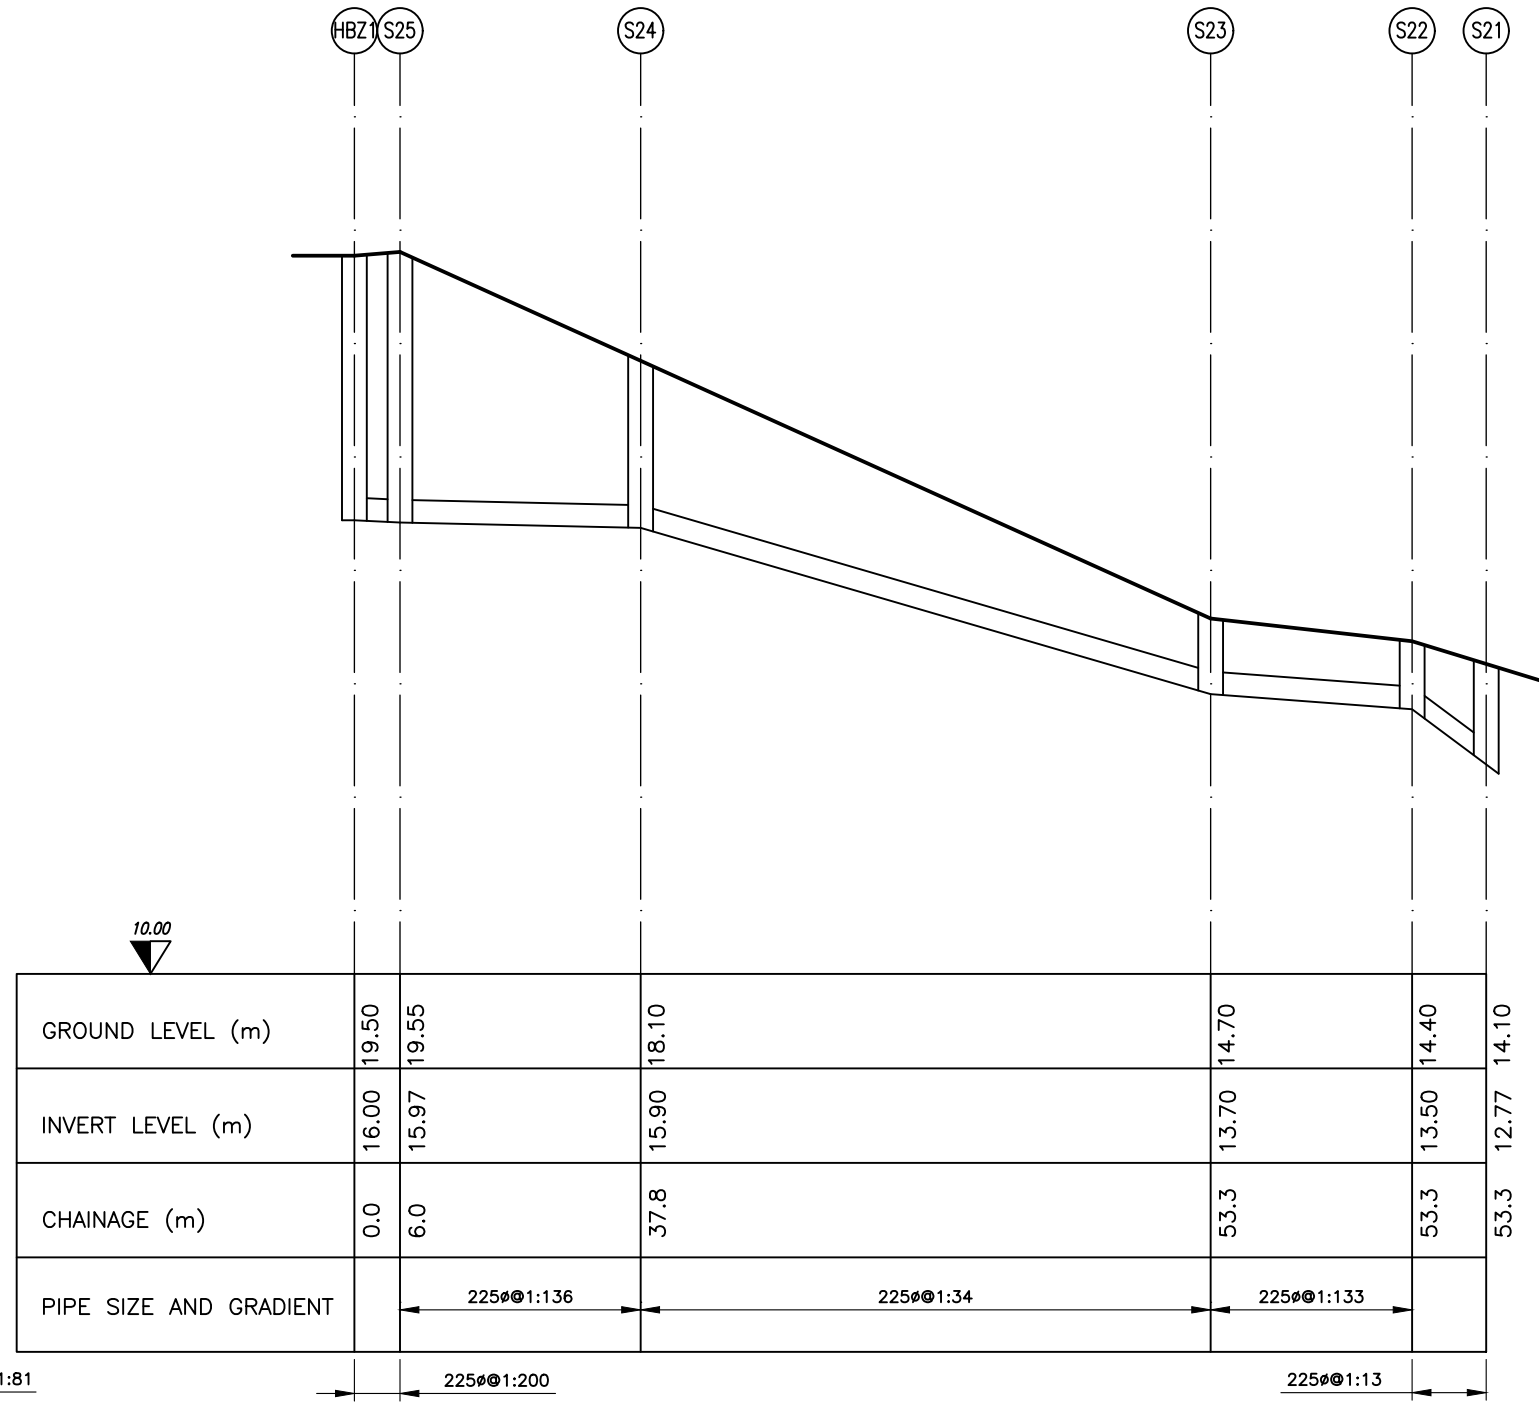


2
C2-9 PR. LONGITUDINAL SECTION THROUGH S.W. SEWER
SCALE 1:1000H 1:100V

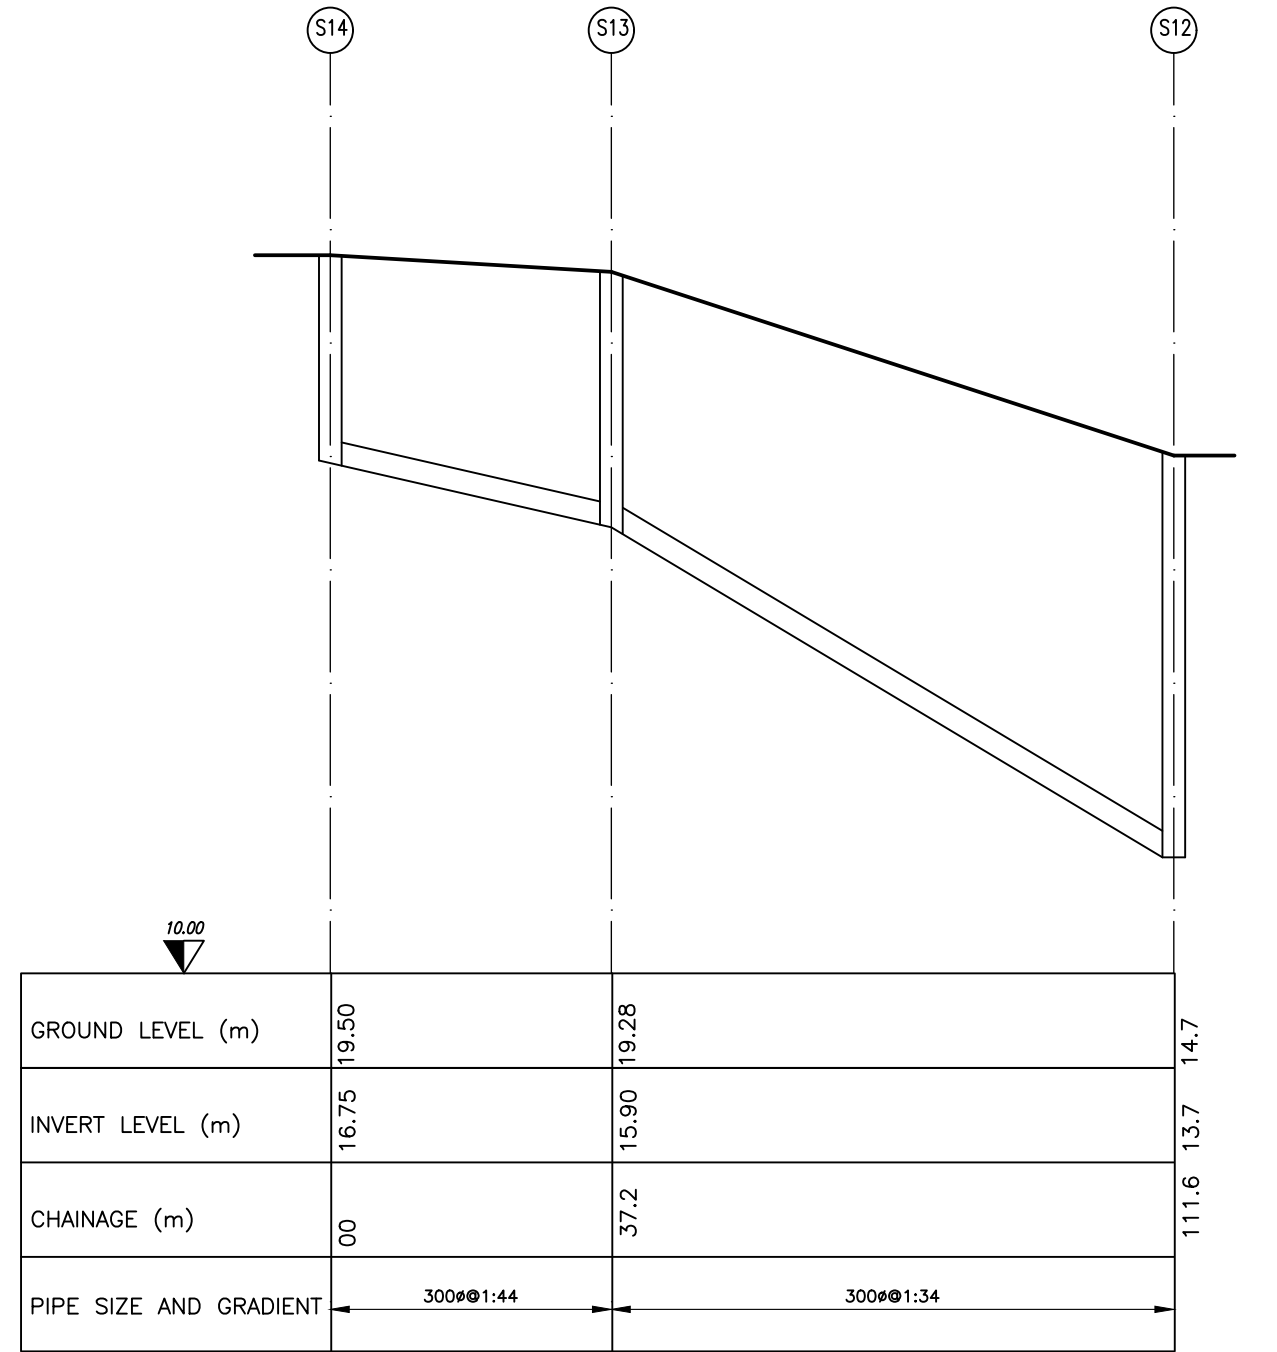


3
C2-9 PR. LONGITUDINAL SECTION THROUGH S.W. SEWER
SCALE 1:1000H 1:100V

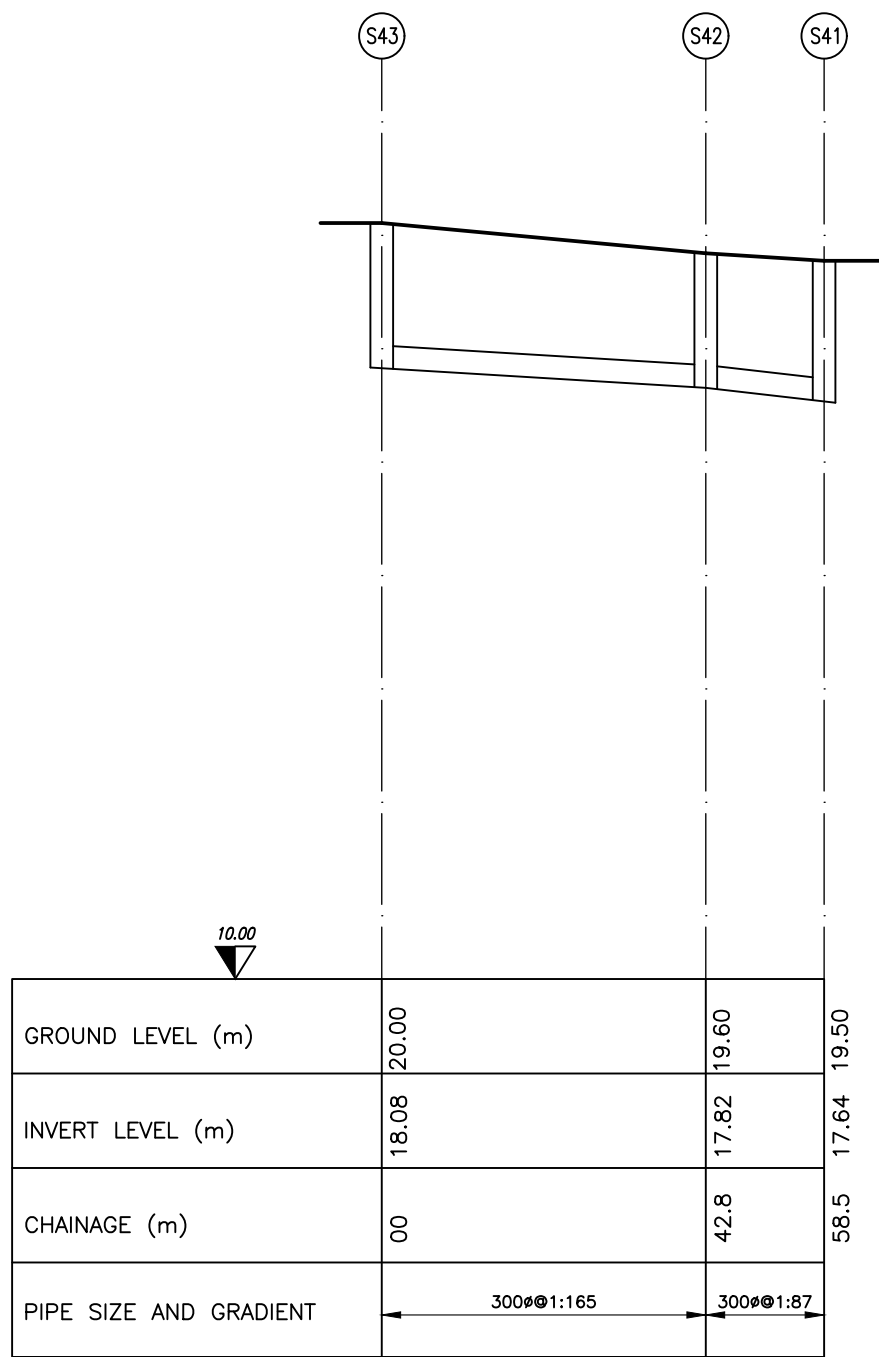


4
C2-9 PR. LONGITUDINAL SECTION THROUGH S.W. SEWER
SCALE 1:1000H 1:100V

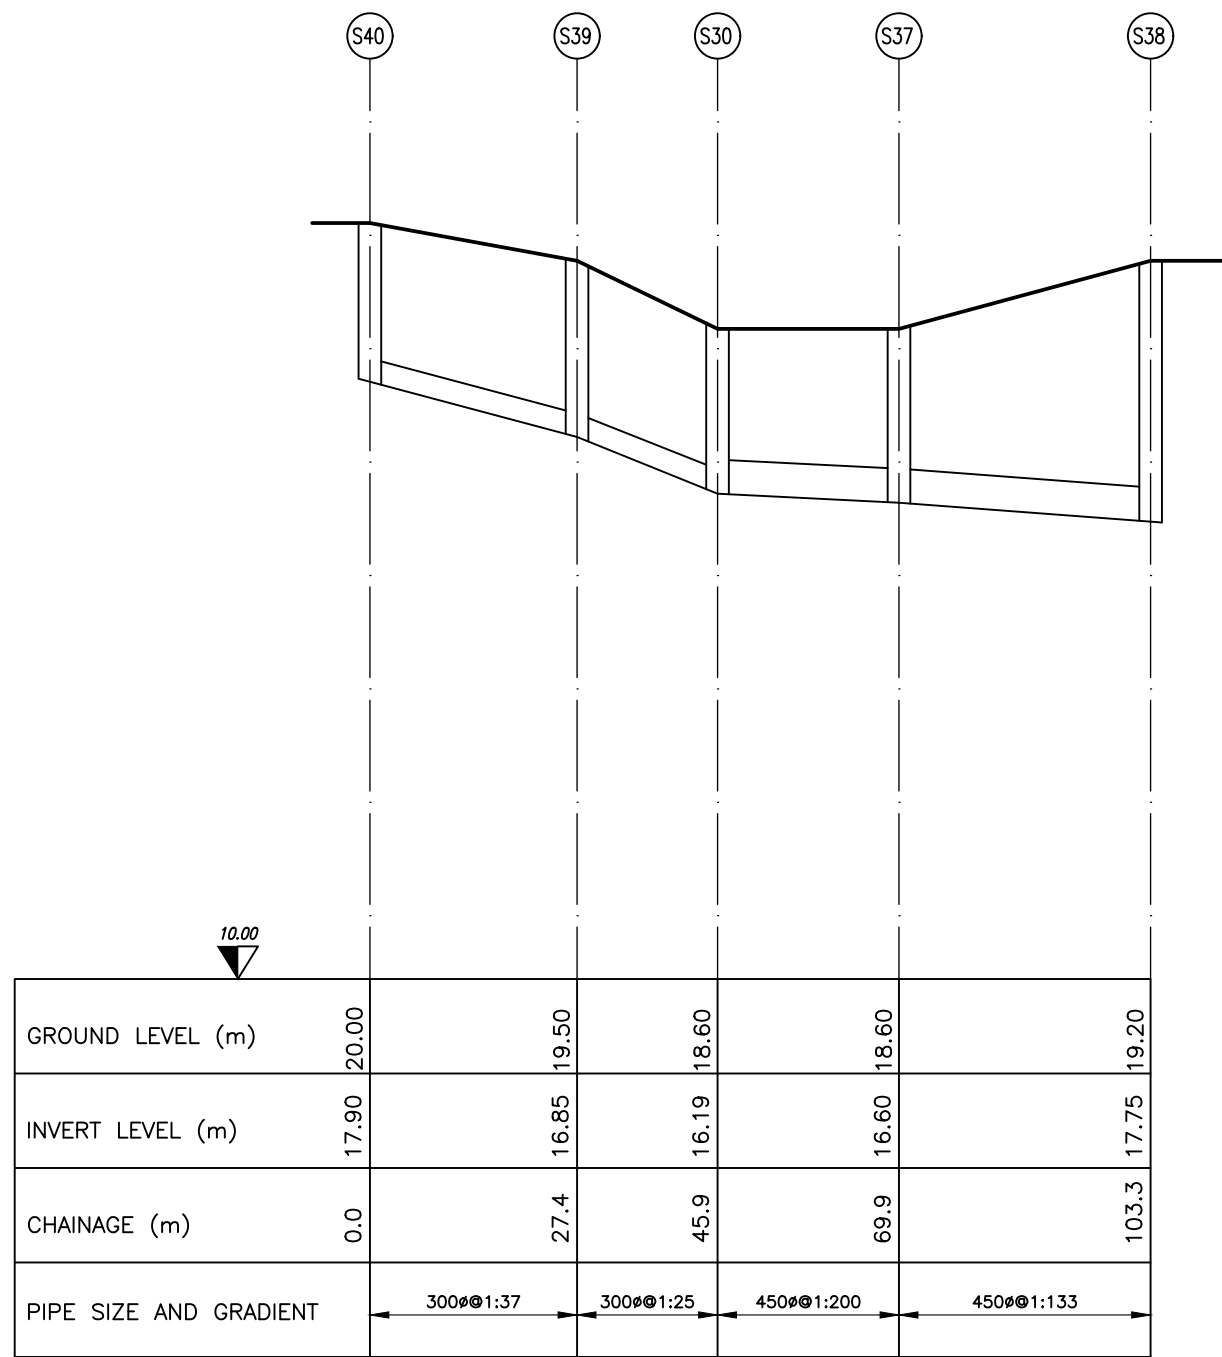

5
C2-9 PR. LONGITUDINAL SECTION THROUGH S.W. SEWER
SCALE 1:1000H 1:100V

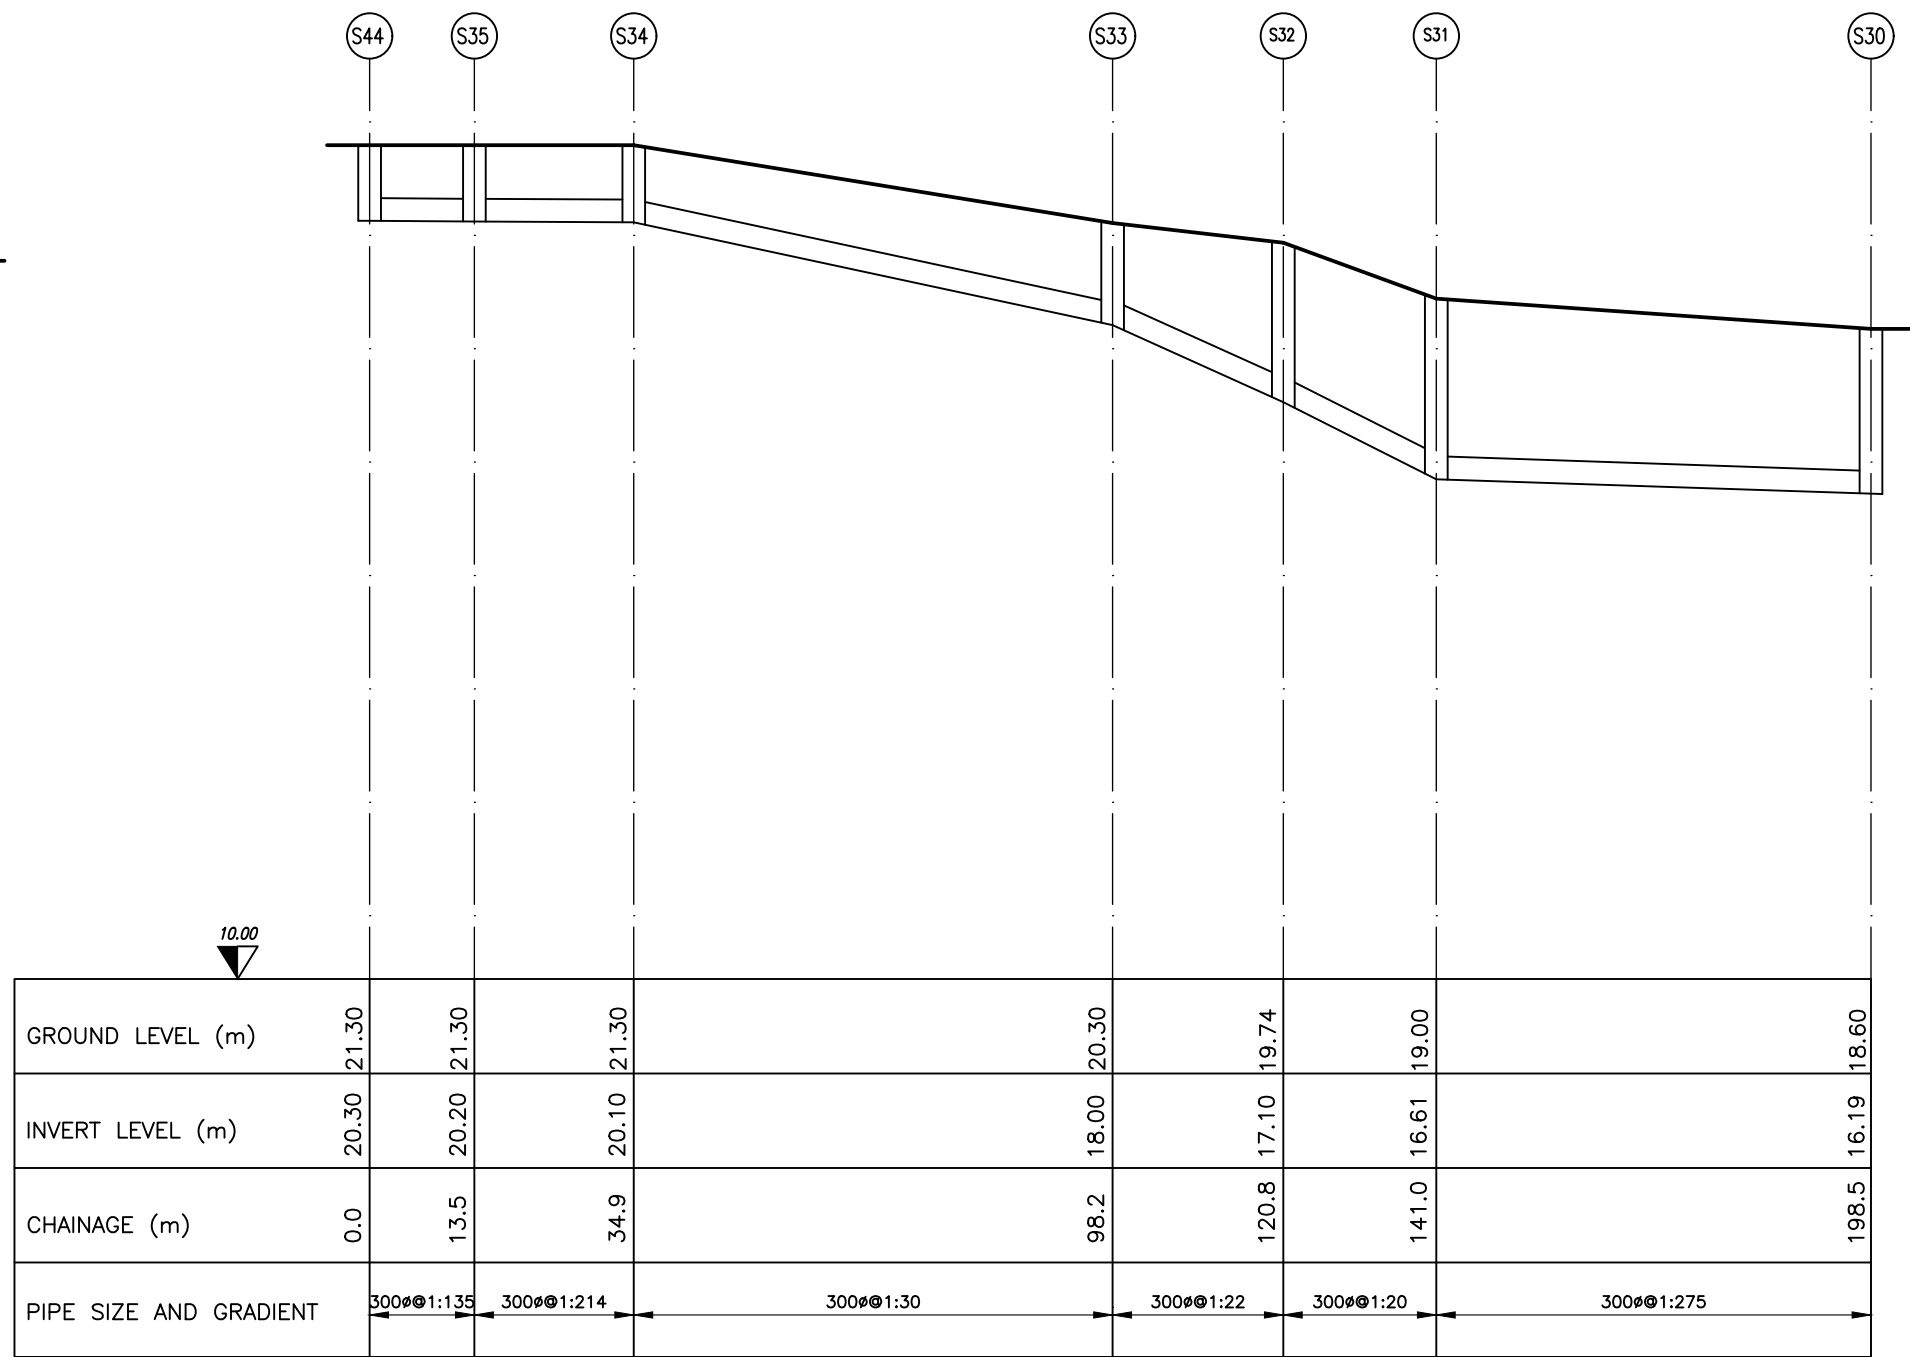

6
C2-9 PR. LONGITUDINAL SECTION THROUGH S.W. SEWER
SCALE 1:1000H 1:100V

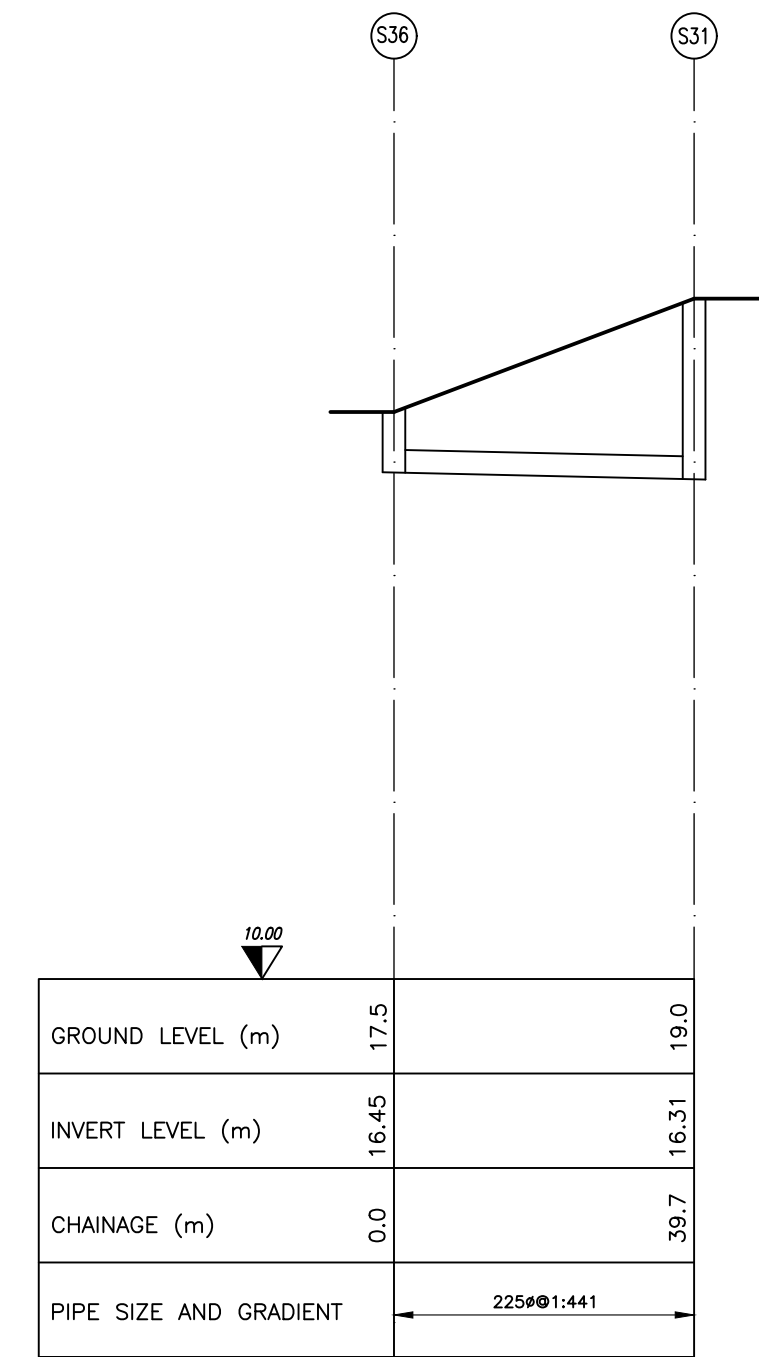

7
C2-9 PR. LONGITUDINAL SECTION THROUGH S.W. SEWER
SCALE 1:1000H 1:100V

B	ISSUED FOR PLANNING	15.12.21
A	ISSUED TO IRISH WATER	01.06.21
Rev	Revision details	Date

Drawn by:	POS	Preliminary
Design by:	MW	For comment
Checked by:	JJC	For tender
Date checked:		For construction



JJ CAMPBELL & ASSOCIATES
CONSULTING CIVIL & STRUCTURAL ENGINEERS
F1 Nutgrove Office Park, Dublin 14
01 2980538, 01 2963956, e-mail info@jjc.ie, www.jjc.ie



Client
OVAL TARGET LTD.

Architect
OPM

Project Name
**St TERESA'S LANDS TEMPLE HILL
MONKSTOWN
BLACKROCK, Co DUBLIN**

Drawing Title
**PROPOSED LONGITUDINAL
SEWER THROUGH S.W. SEWER**

Dwg Created : 31/05/21	Original Drawing Size : A1
Scale : AS SHOWN	Copyright © JJ Campbell & Assoc

Project No. 2011-07	Drawing No. C2-9
-------------------------------	----------------------------