
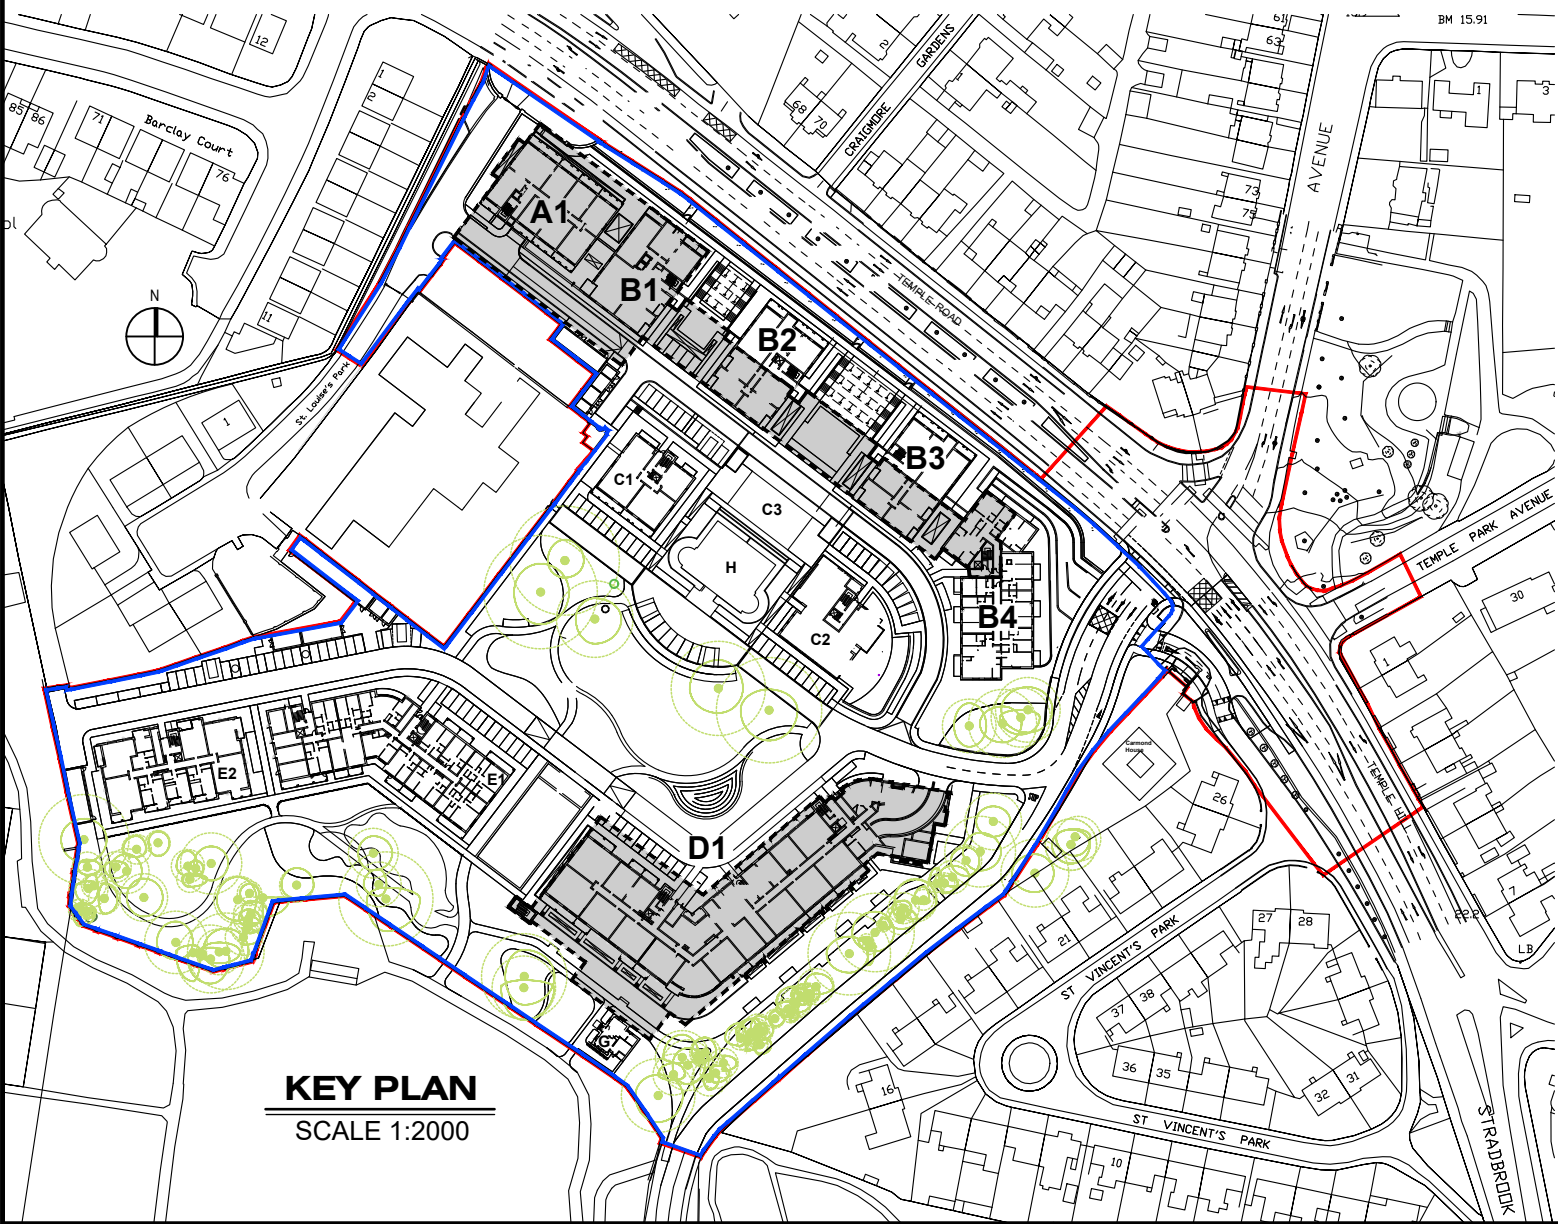


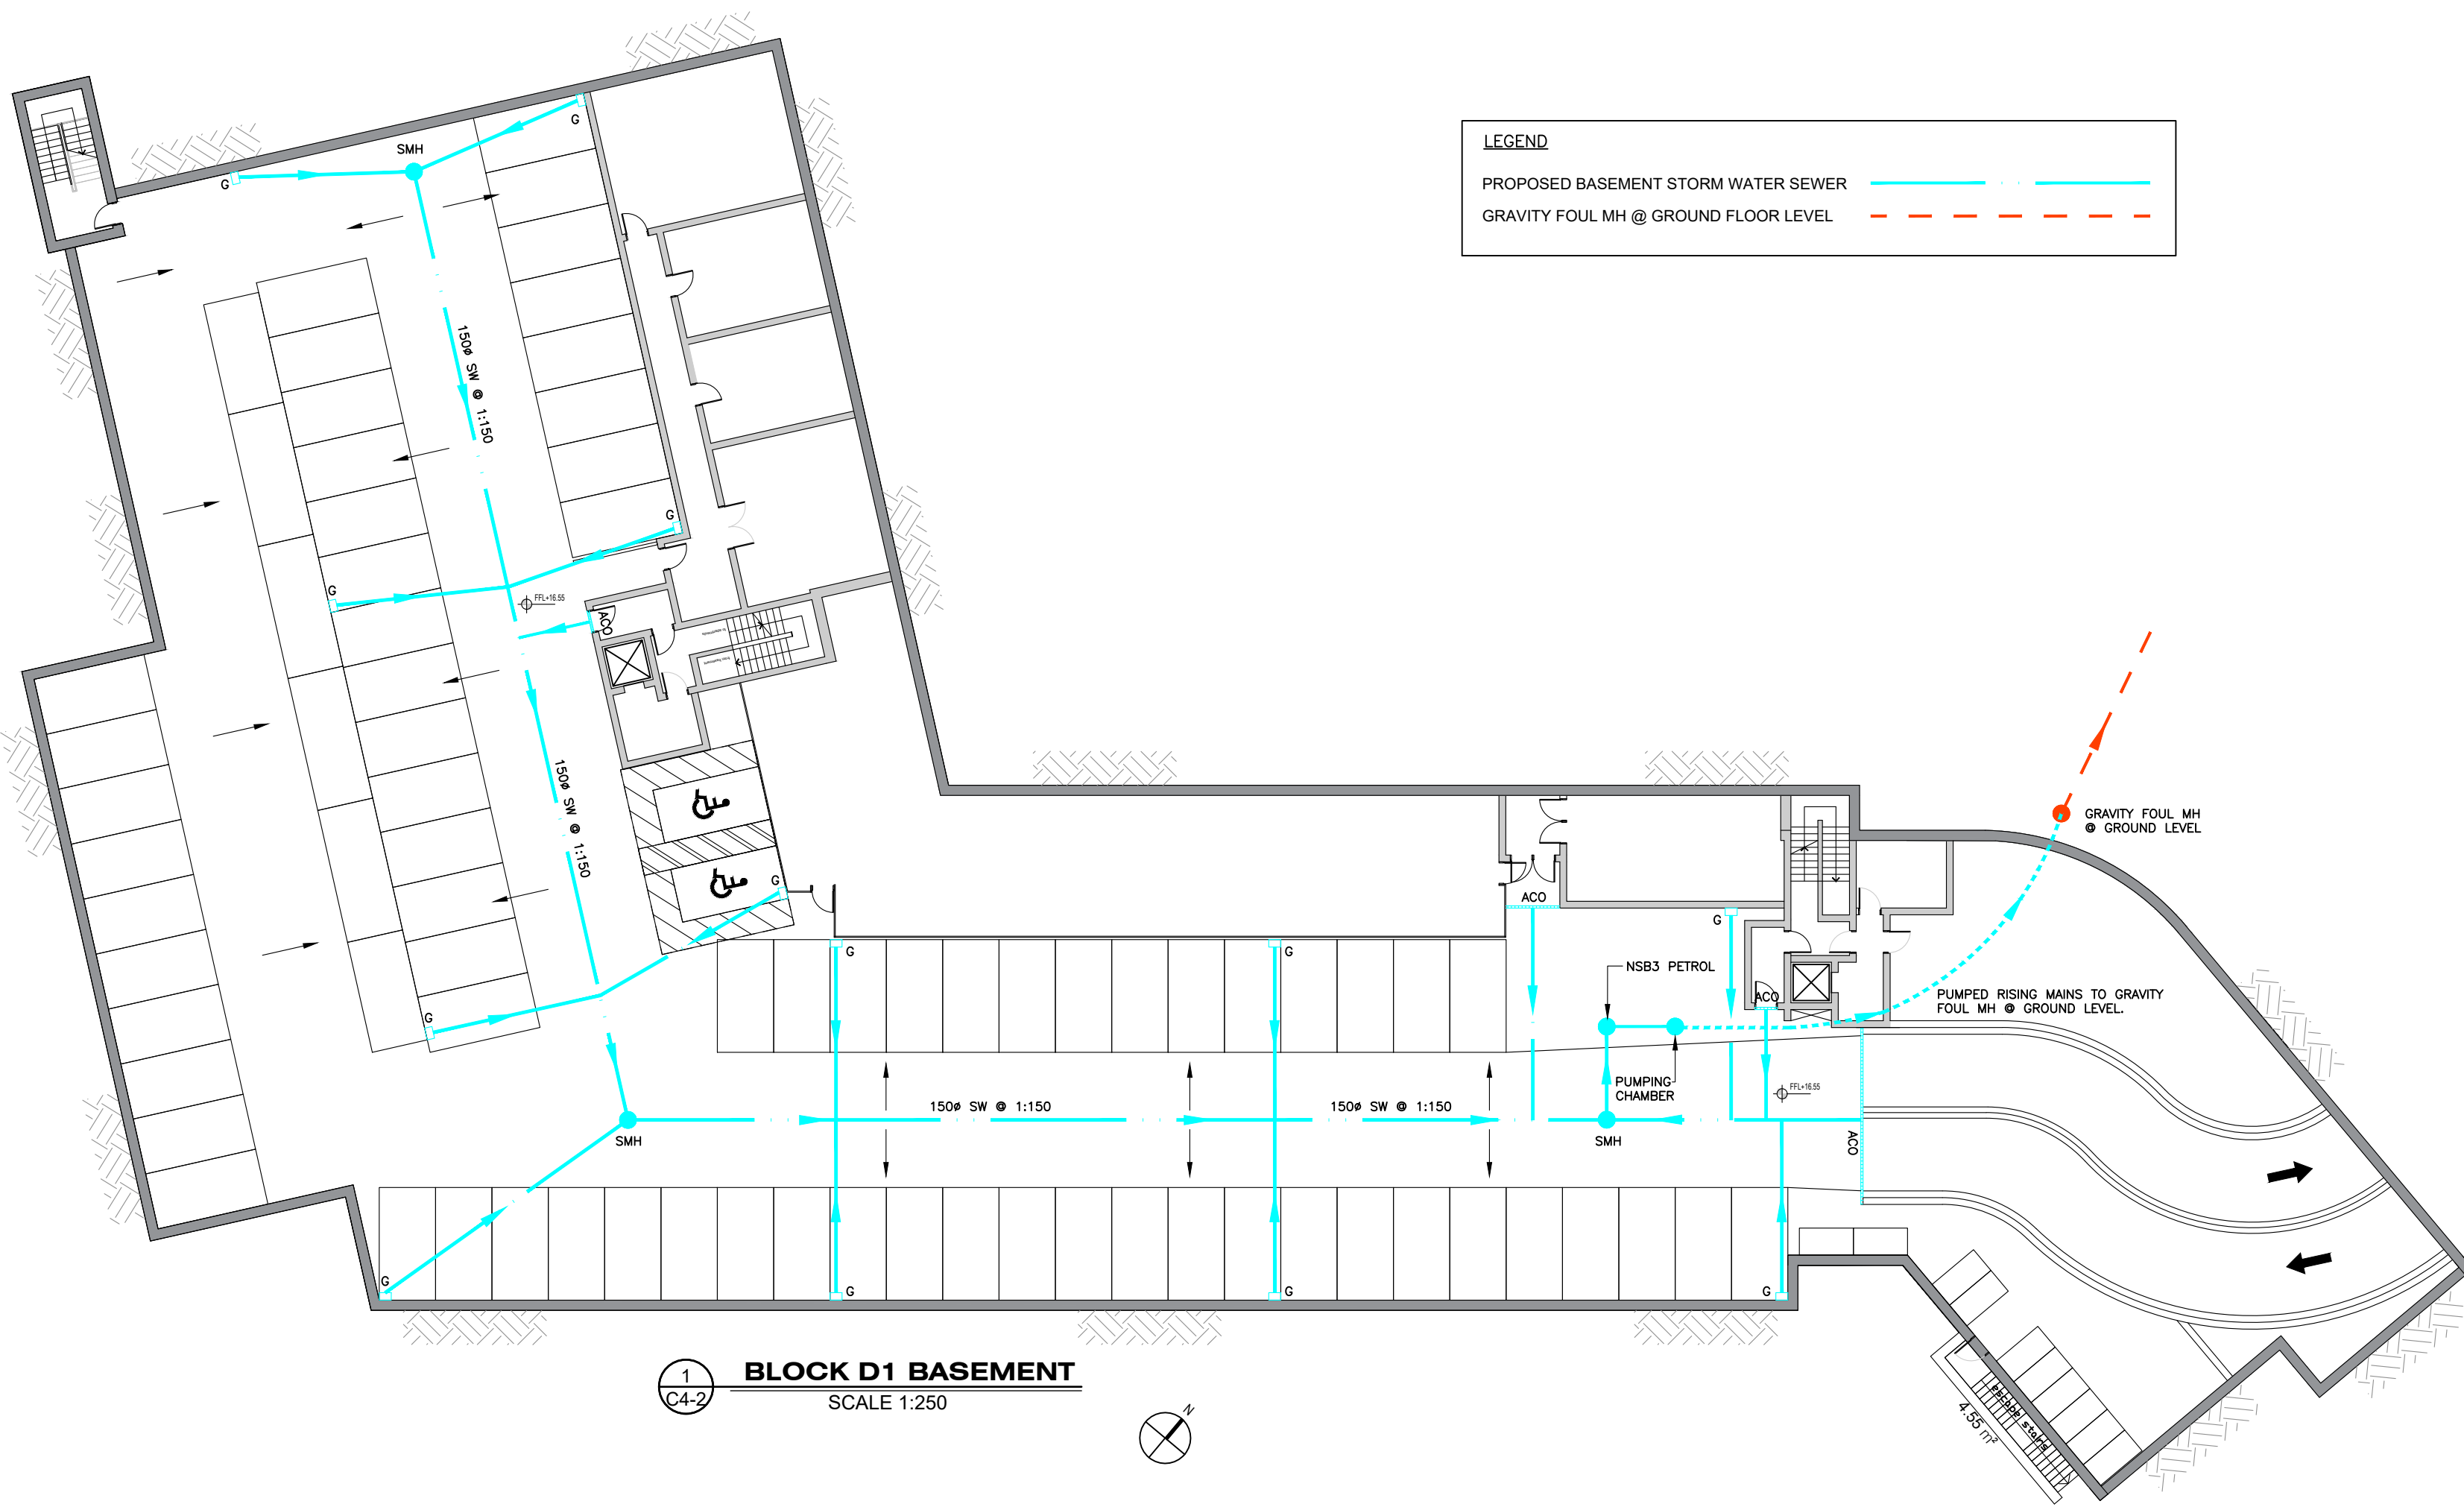

B	ISSUED FOR PLANNING	15.12.21
Rev	Revision details	Date
 JJ CAMPBELL & ASSOCIATES CONSULTING CIVIL & STRUCTURAL ENGINEERS F1 Nutgrove Office Park, Dublin 14 ☎ 01 2980538, ☎ 01 2963956, e-mail info@jjc.ie, www.jjc.ie  QUALITY ISO 9001:2008 NSAI Certified  INTERNATIONAL CERTIFICATION NETWORK  ASSOCIATION OF CONSULTING ENGINEERS OF IRELAND		
Client OVAL TARGET LTD.		
Architect OMP		

Project Name St TERESA'S LANDS TEMPLE HILL, MONKSTOWN, BLACKROCK, Co DUBLIN	
Drawing Title BASEMENT UNDER BLOCK D1	
Original Drawing Size : A1 Scale : SEE DRAWING Copyright © JJ Campbell & Assoc.	
Project No. 2011-07	Drawing No. C4-2