



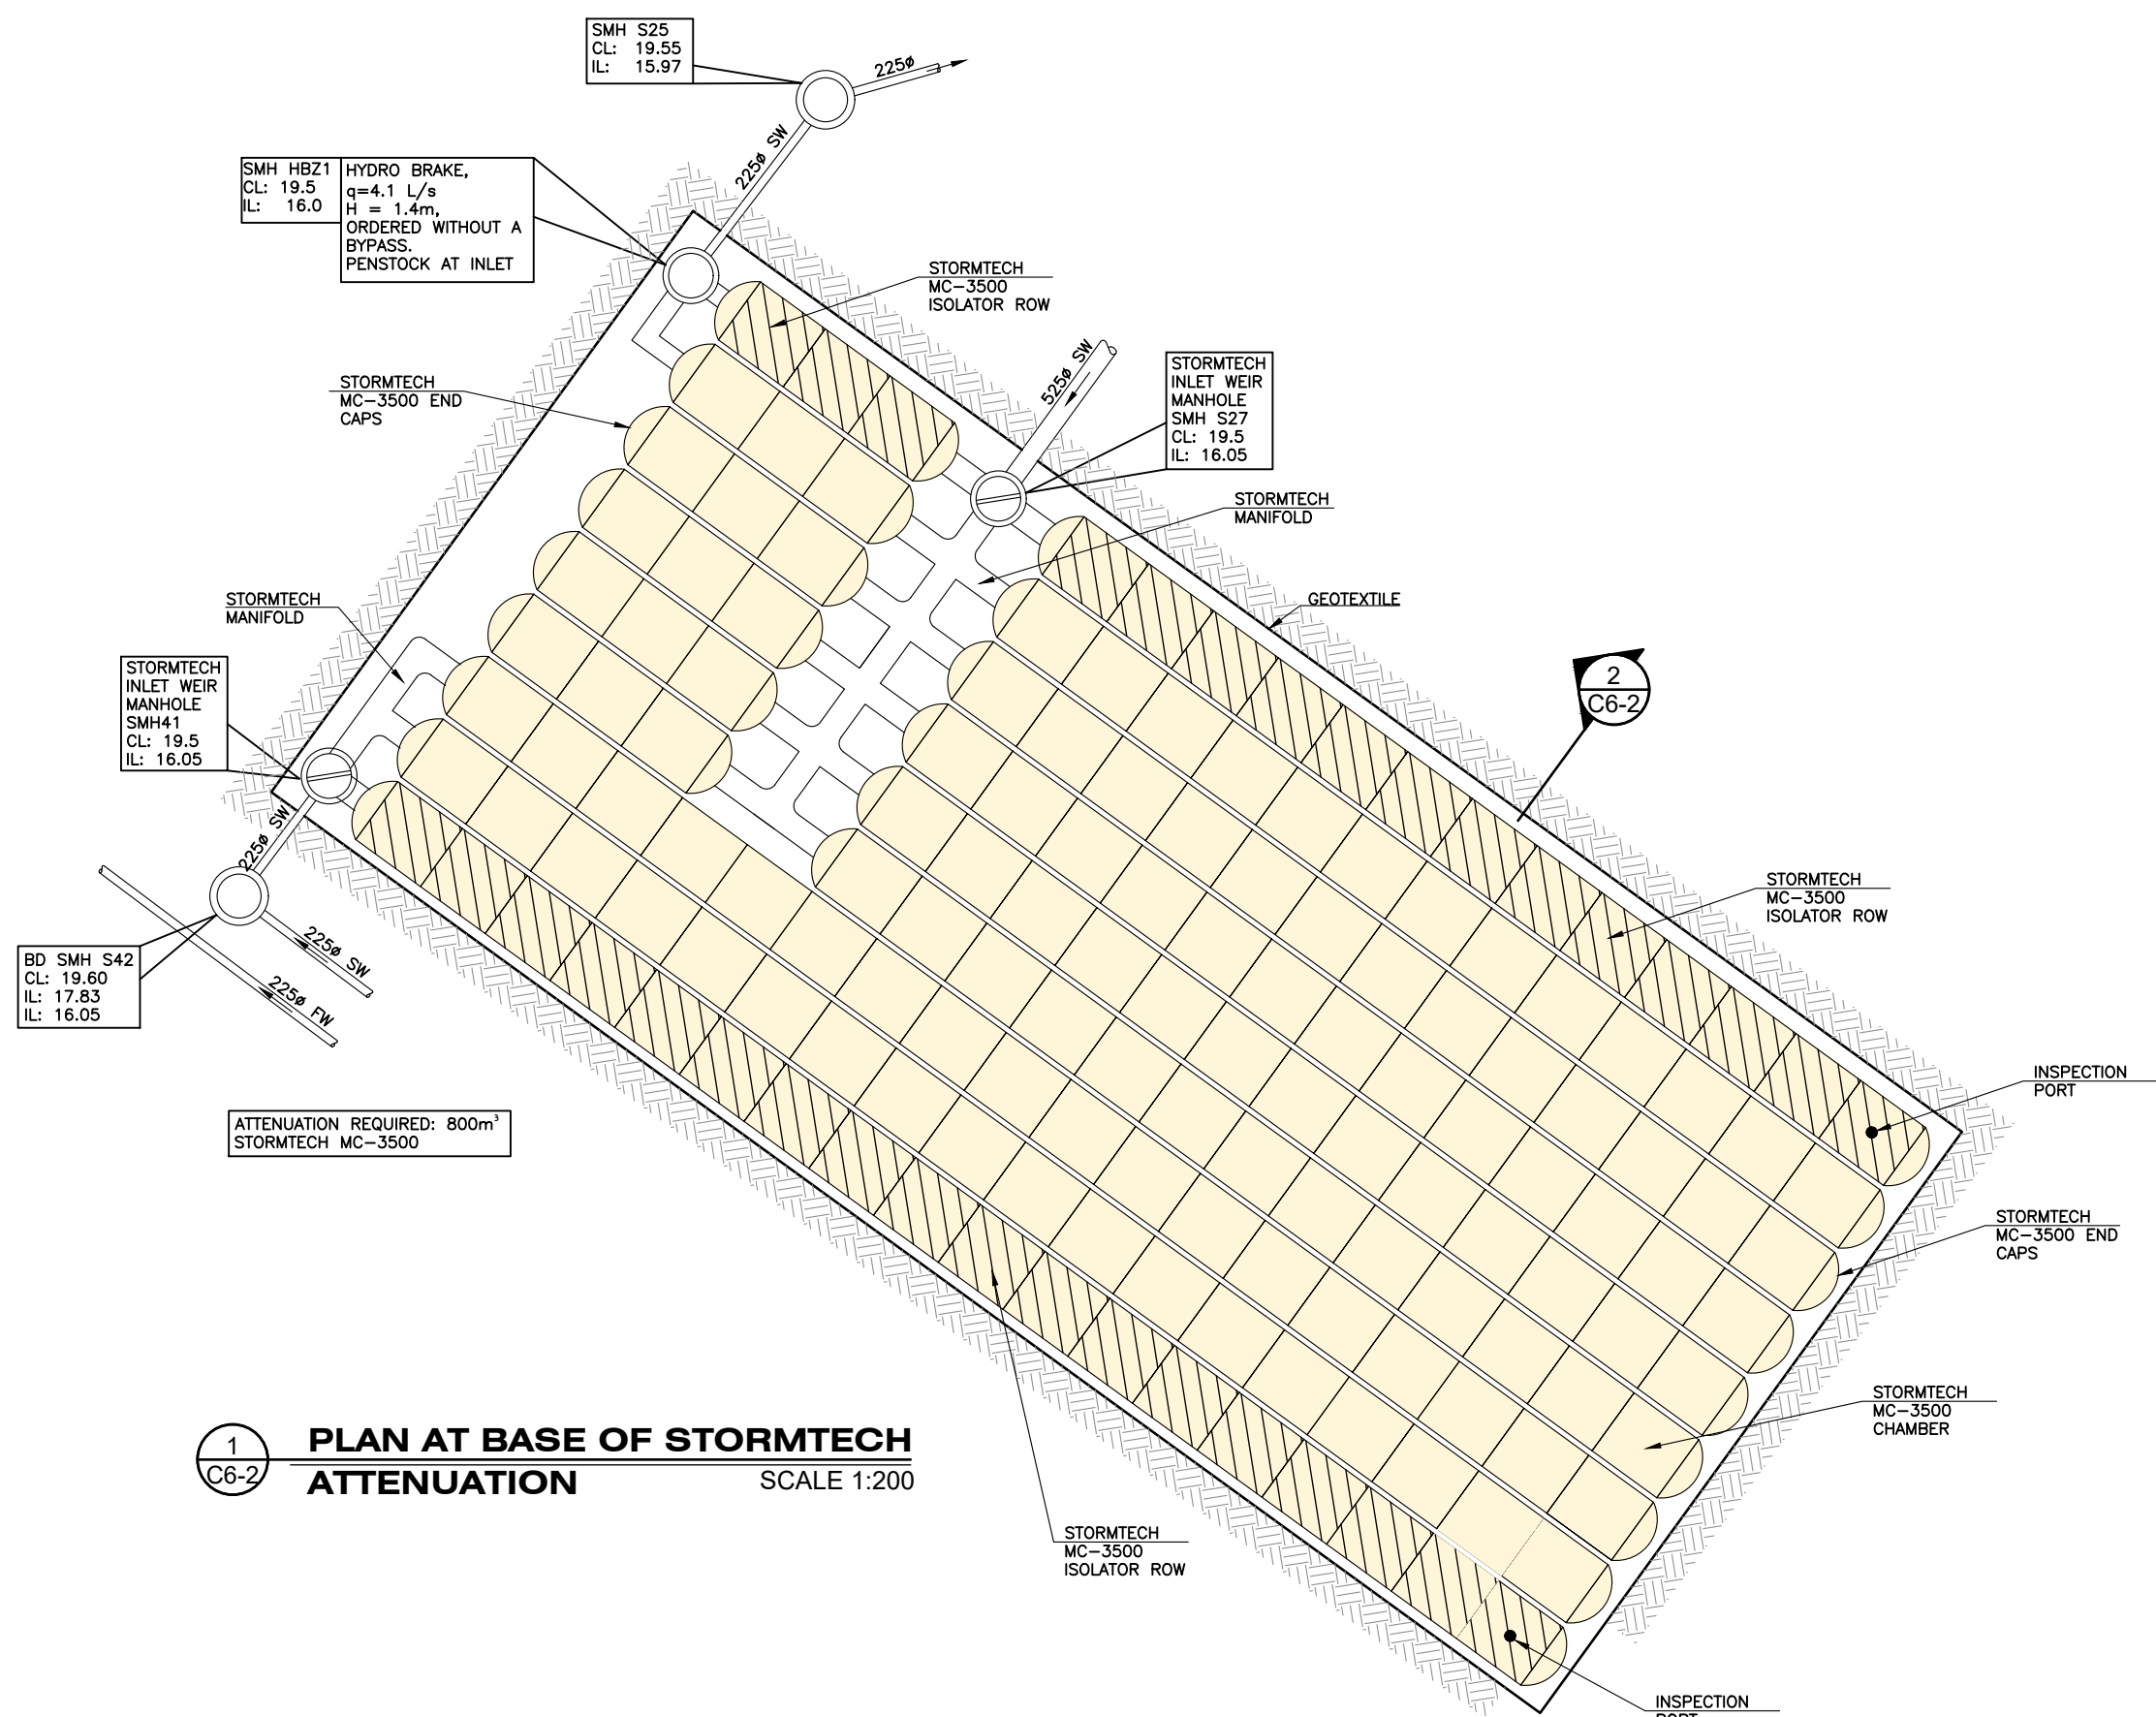

1
C6-2
PLAN AT BASE OF STORMTECH ATTENUATION
SCALE 1:200

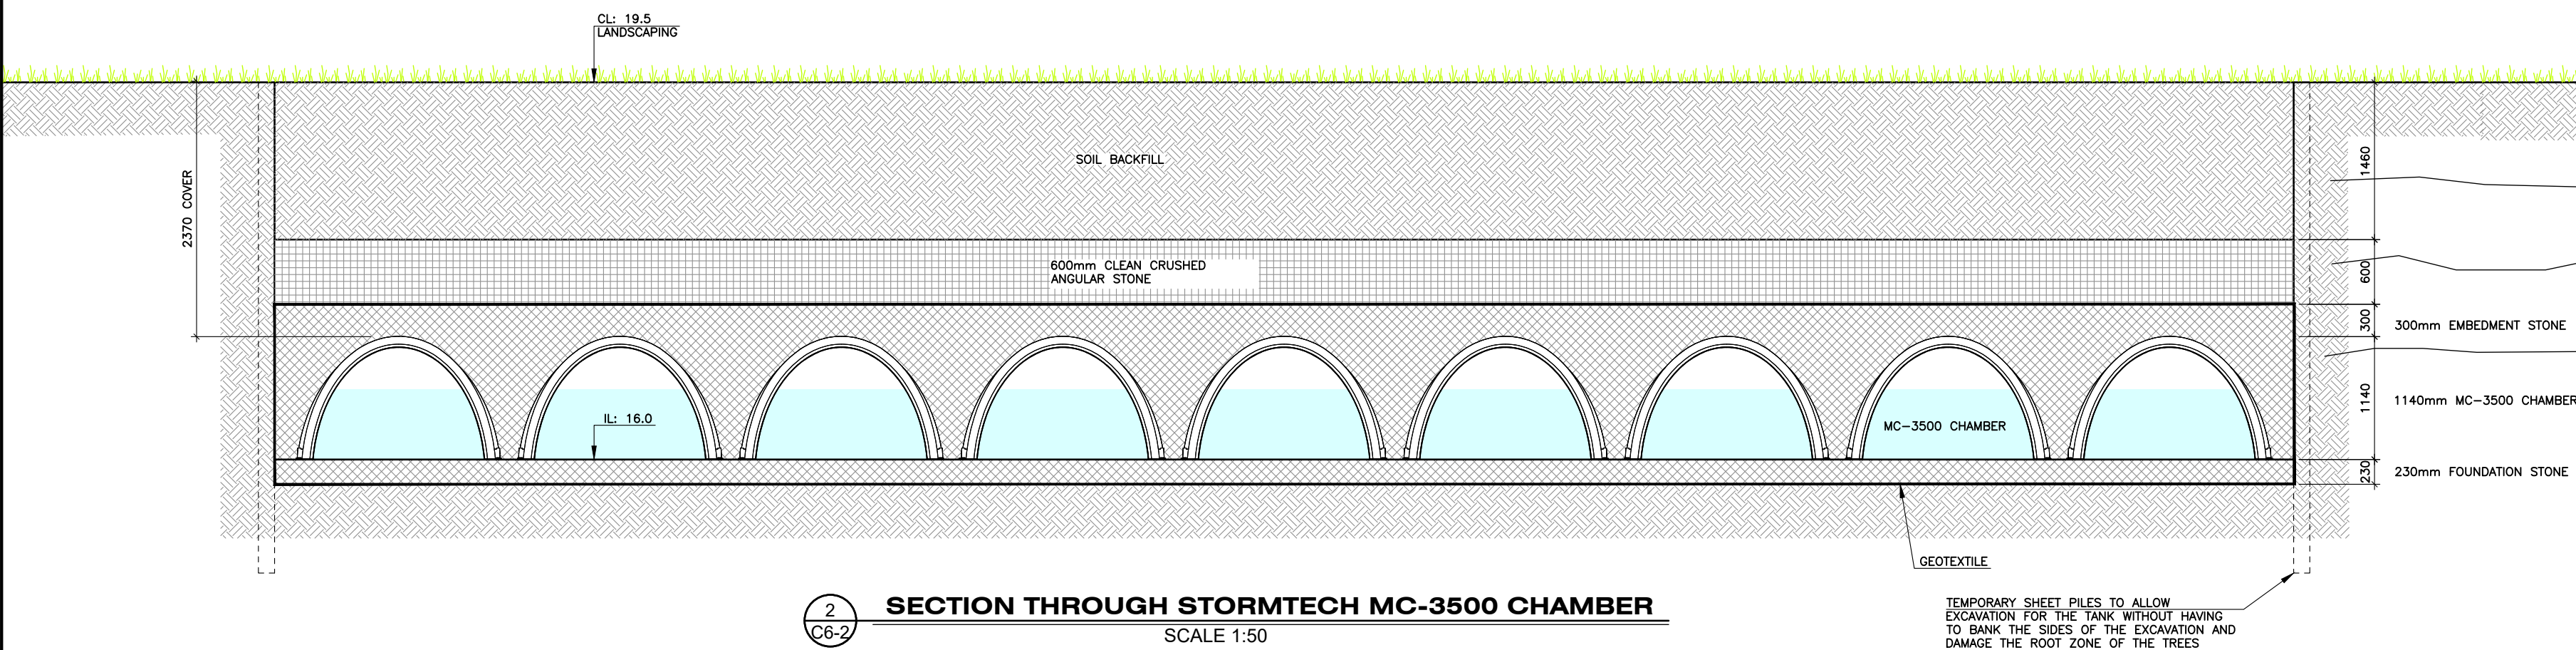

2
C6-2
SECTION THROUGH STORMTECH MC-3500 CHAMBER
SCALE 1:50

B	ISSUED FOR PLANNING	15.12.21
Rev	Revision details	Date



JJ CAMPBELL & ASSOCIATES
CONSULTING CIVIL & STRUCTURAL ENGINEERS
F1 Nutgrove Office Park, Dublin 14
☎ 01 2980538, ☎ 01 2963956, e-mail info@jjc.ie, www.jjc.ie



Client	OVAL TARGET LTD.	
Architect	OMP	

Project Name	
ST TERESA'S LANDS, TEMPLE HILL BLACKROCK, Co DUBLIN	
Drawing Title	
ZONE 1 - ATTENUATION STORMTECH	
Original Drawing Size : A1	
Scale :	SEE DRAWING
Copyright © JJ Campbell & Assoc.	
Project No.	Drawing No.
2011-07	C6-2