
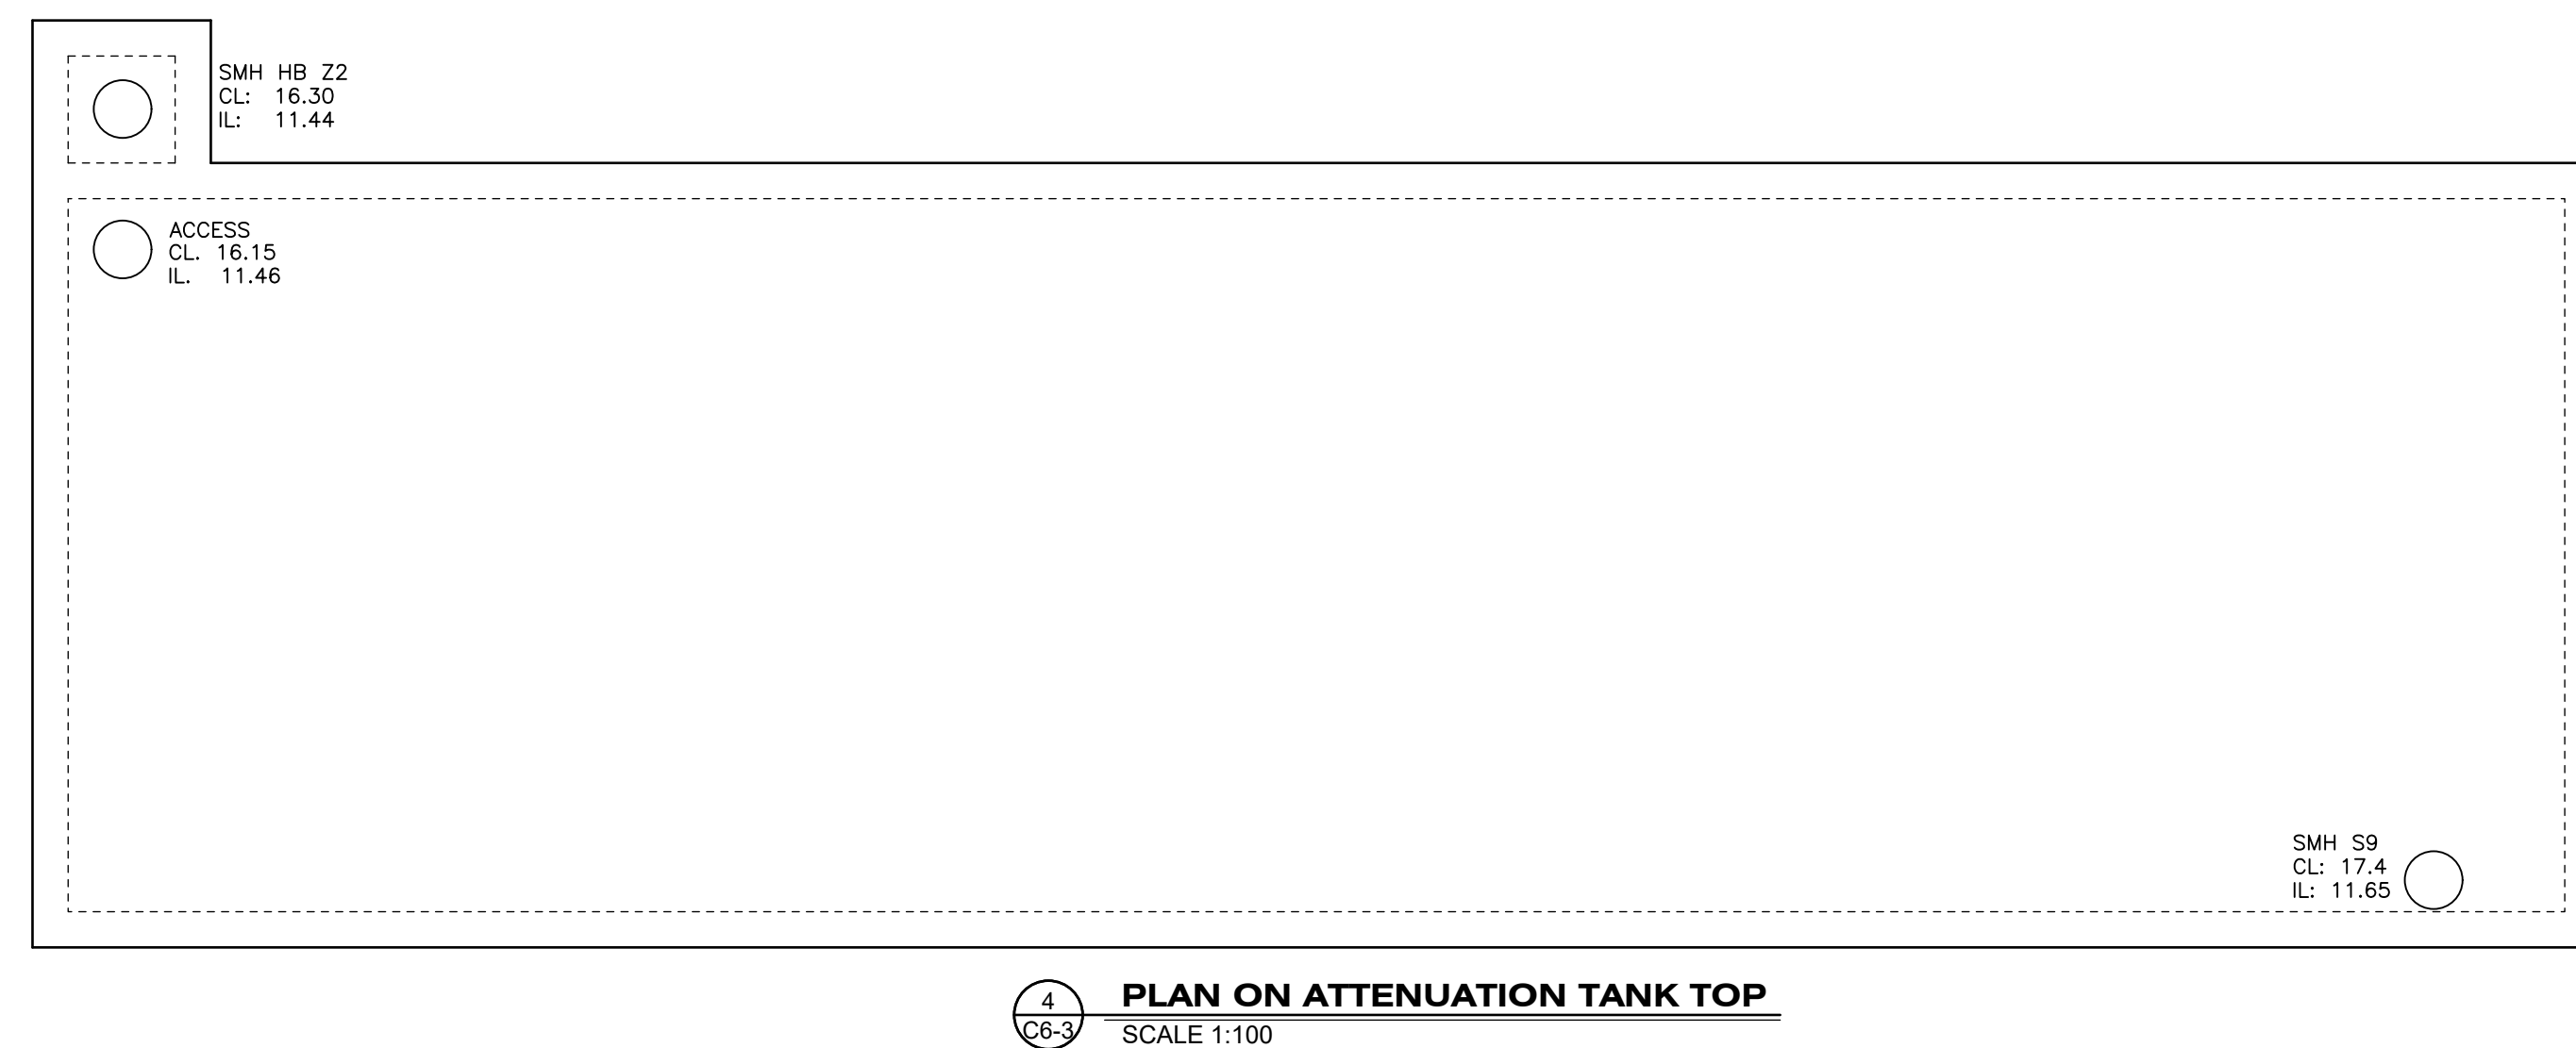



DO NOT SCALE DRAWING

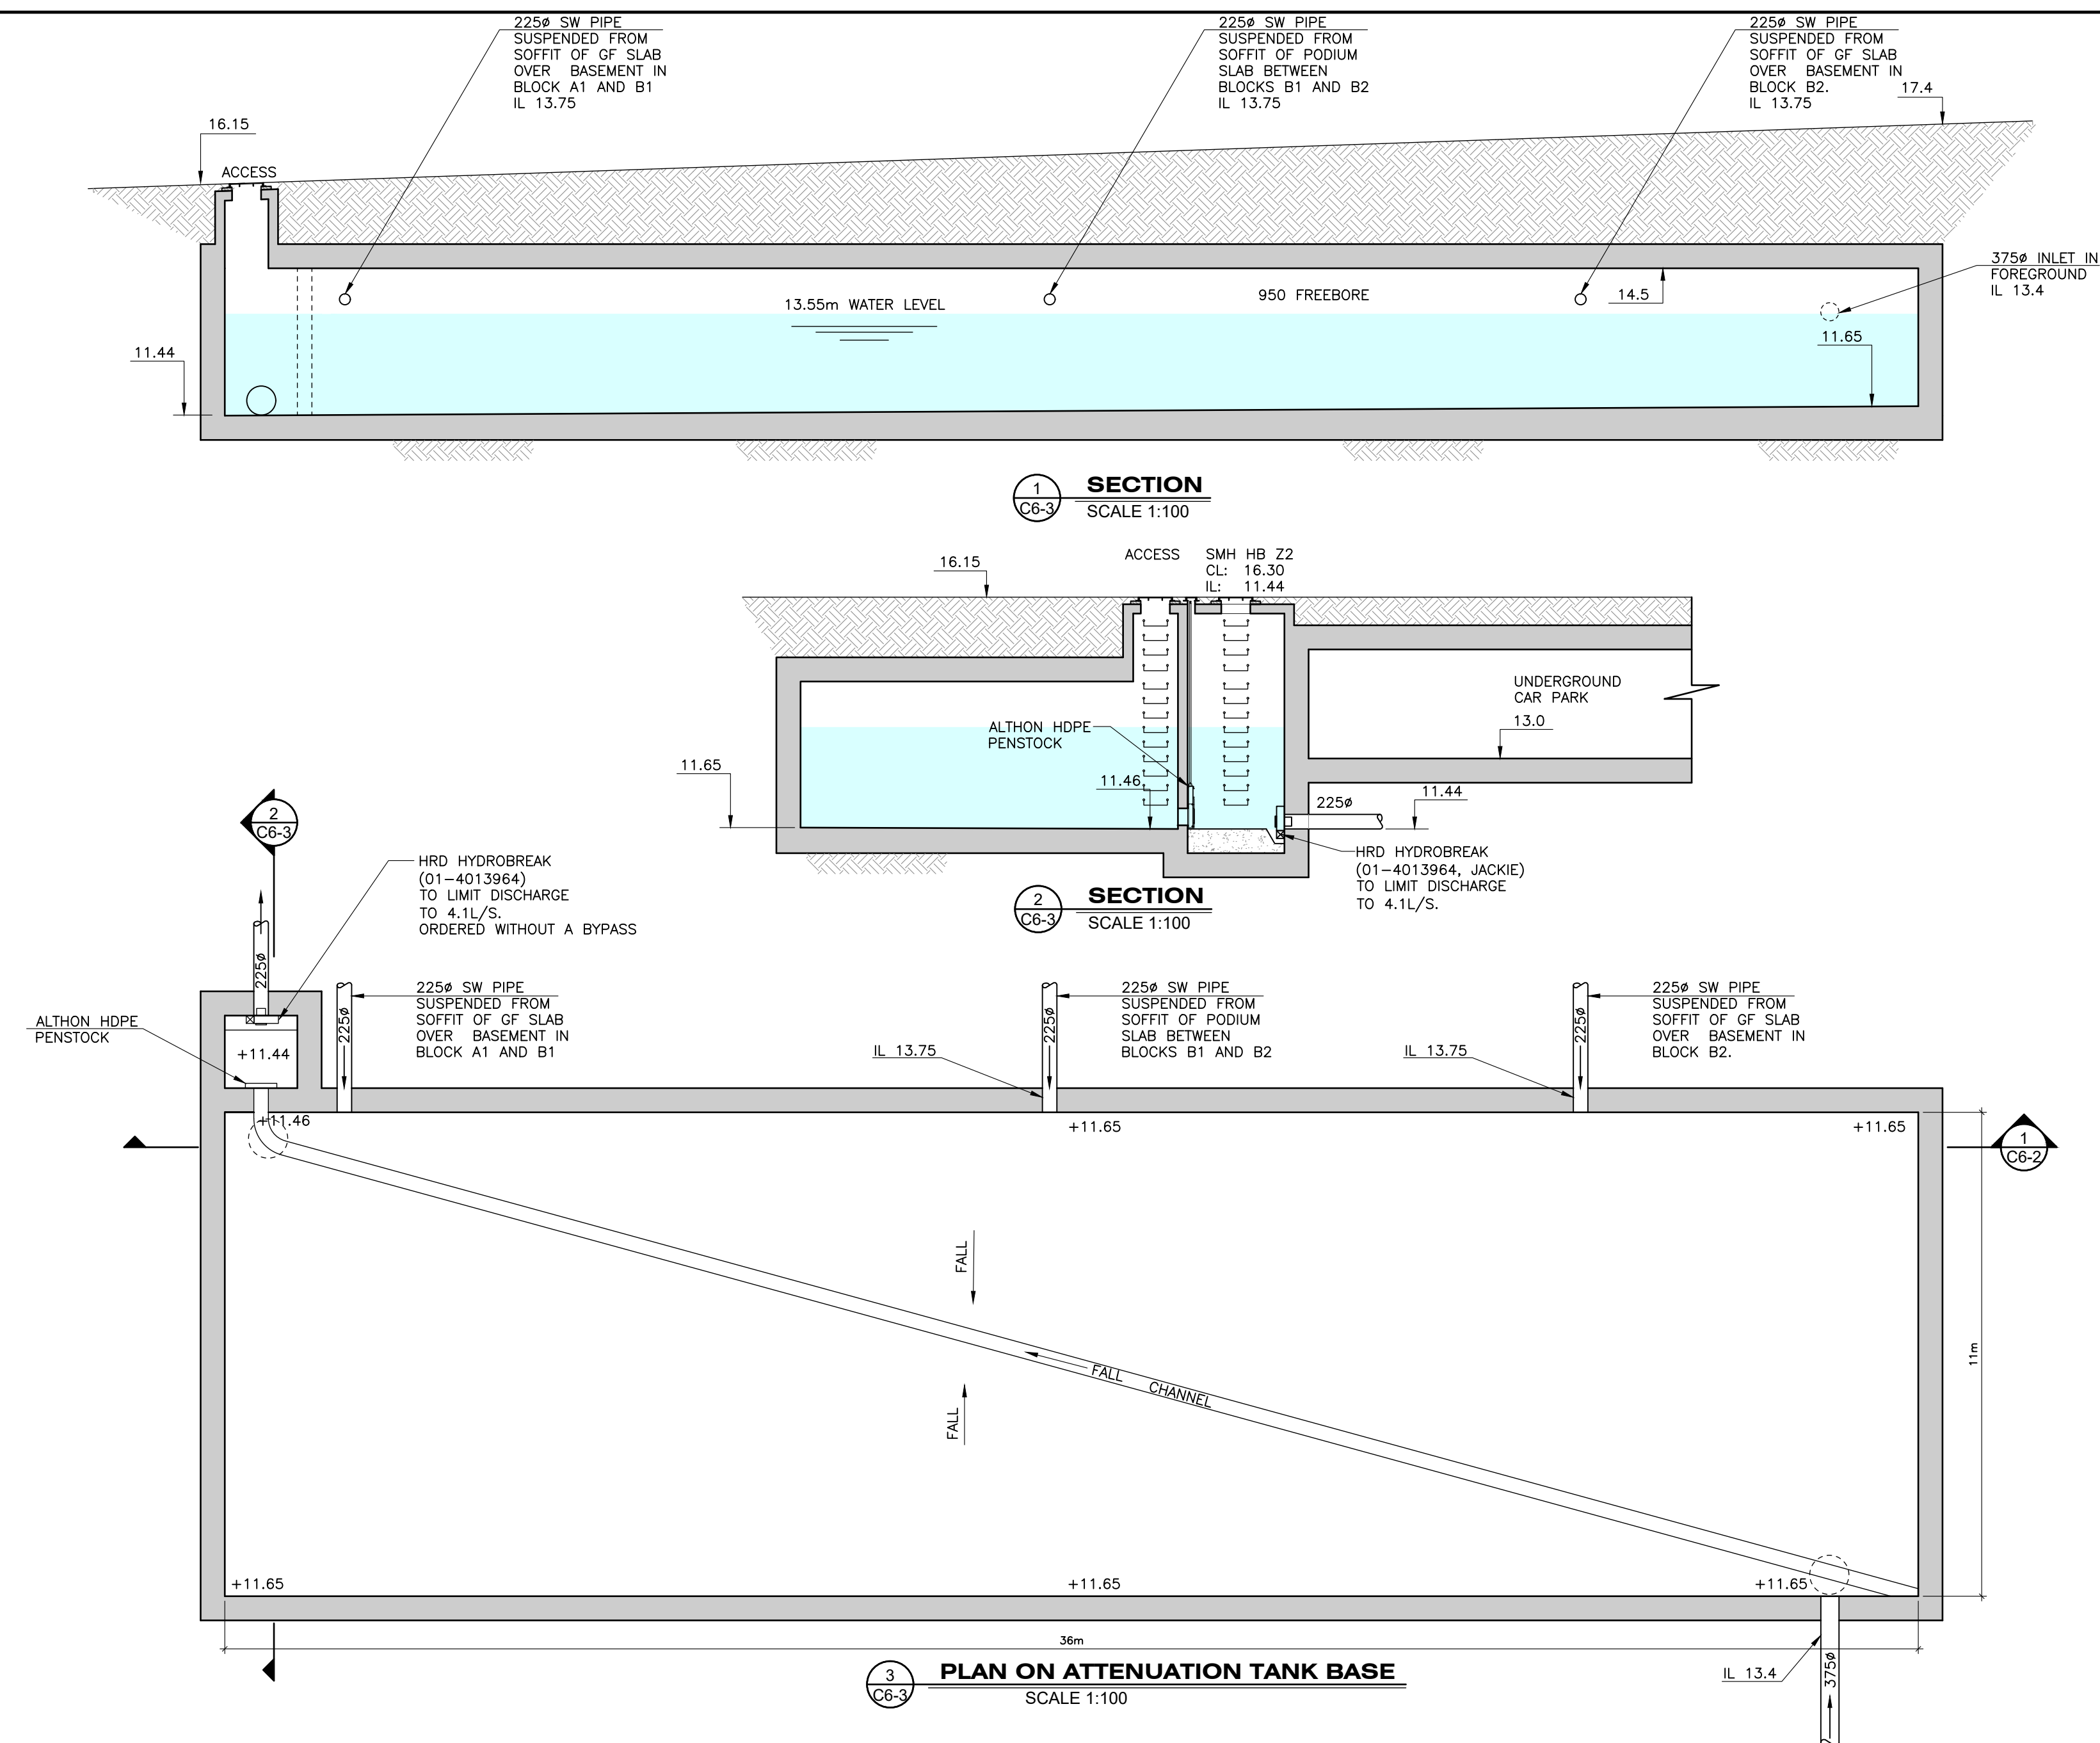

B	ISSUED FOR PLANNING	15.12.21
Rev	Revision details	Date

 **JJ CAMPBELL & ASSOCIATES**
CONSULTING CIVIL & STRUCTURAL ENGINEERS
F1 Nutgrove Office Park, Dublin 14
☎ 01 2980538, ☎ 01 2963956, e-mail info@jjc.ie, www.jjc.ie

 **QUALITY**
ISO 9001:2000
NSAI Certified

  **i-Net**
INTERNATIONAL CERTIFICATION NETWORK

 **ASSOCIATION OF CONSULTING ENGINEERS OF IRELAND**

Client
OVAL TARGET LTD.

Architect
OMP

Project Name

ST TERESA'S LANDS, TEMPLE HILL
BLACKROCK, Co DUBLIN

Drawing Title
ZONE 2 - ATTENUATION
CONCRETE ATTENUATION TANK

Original Drawing Size : A1	
Scale : SEE DRAWING	Copyright © JJ Campbell & Assoc

Project No. 2011-07	Drawing No. C6-3
------------------------	---------------------