




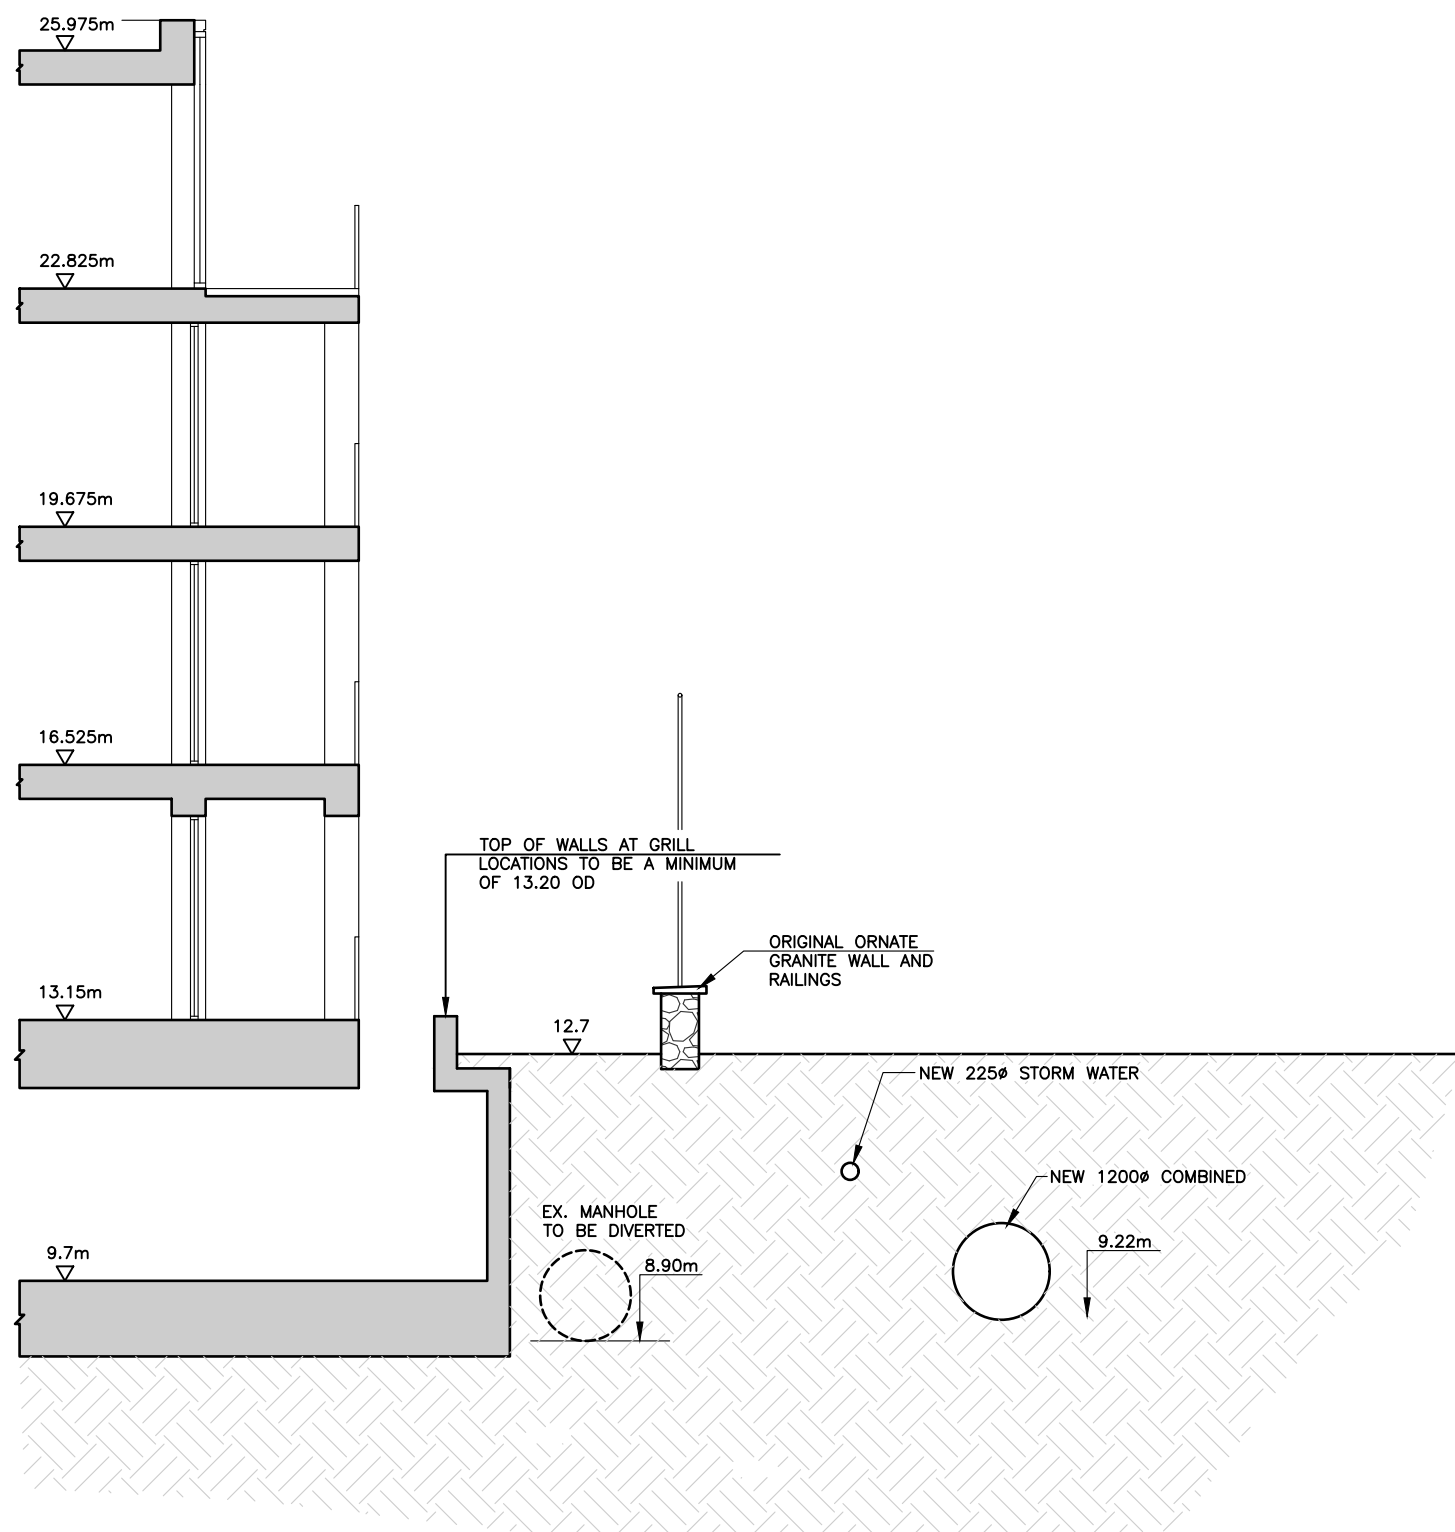


4 F1-2 SECTION THROUGH BLOCK A1 SCALE 1:100

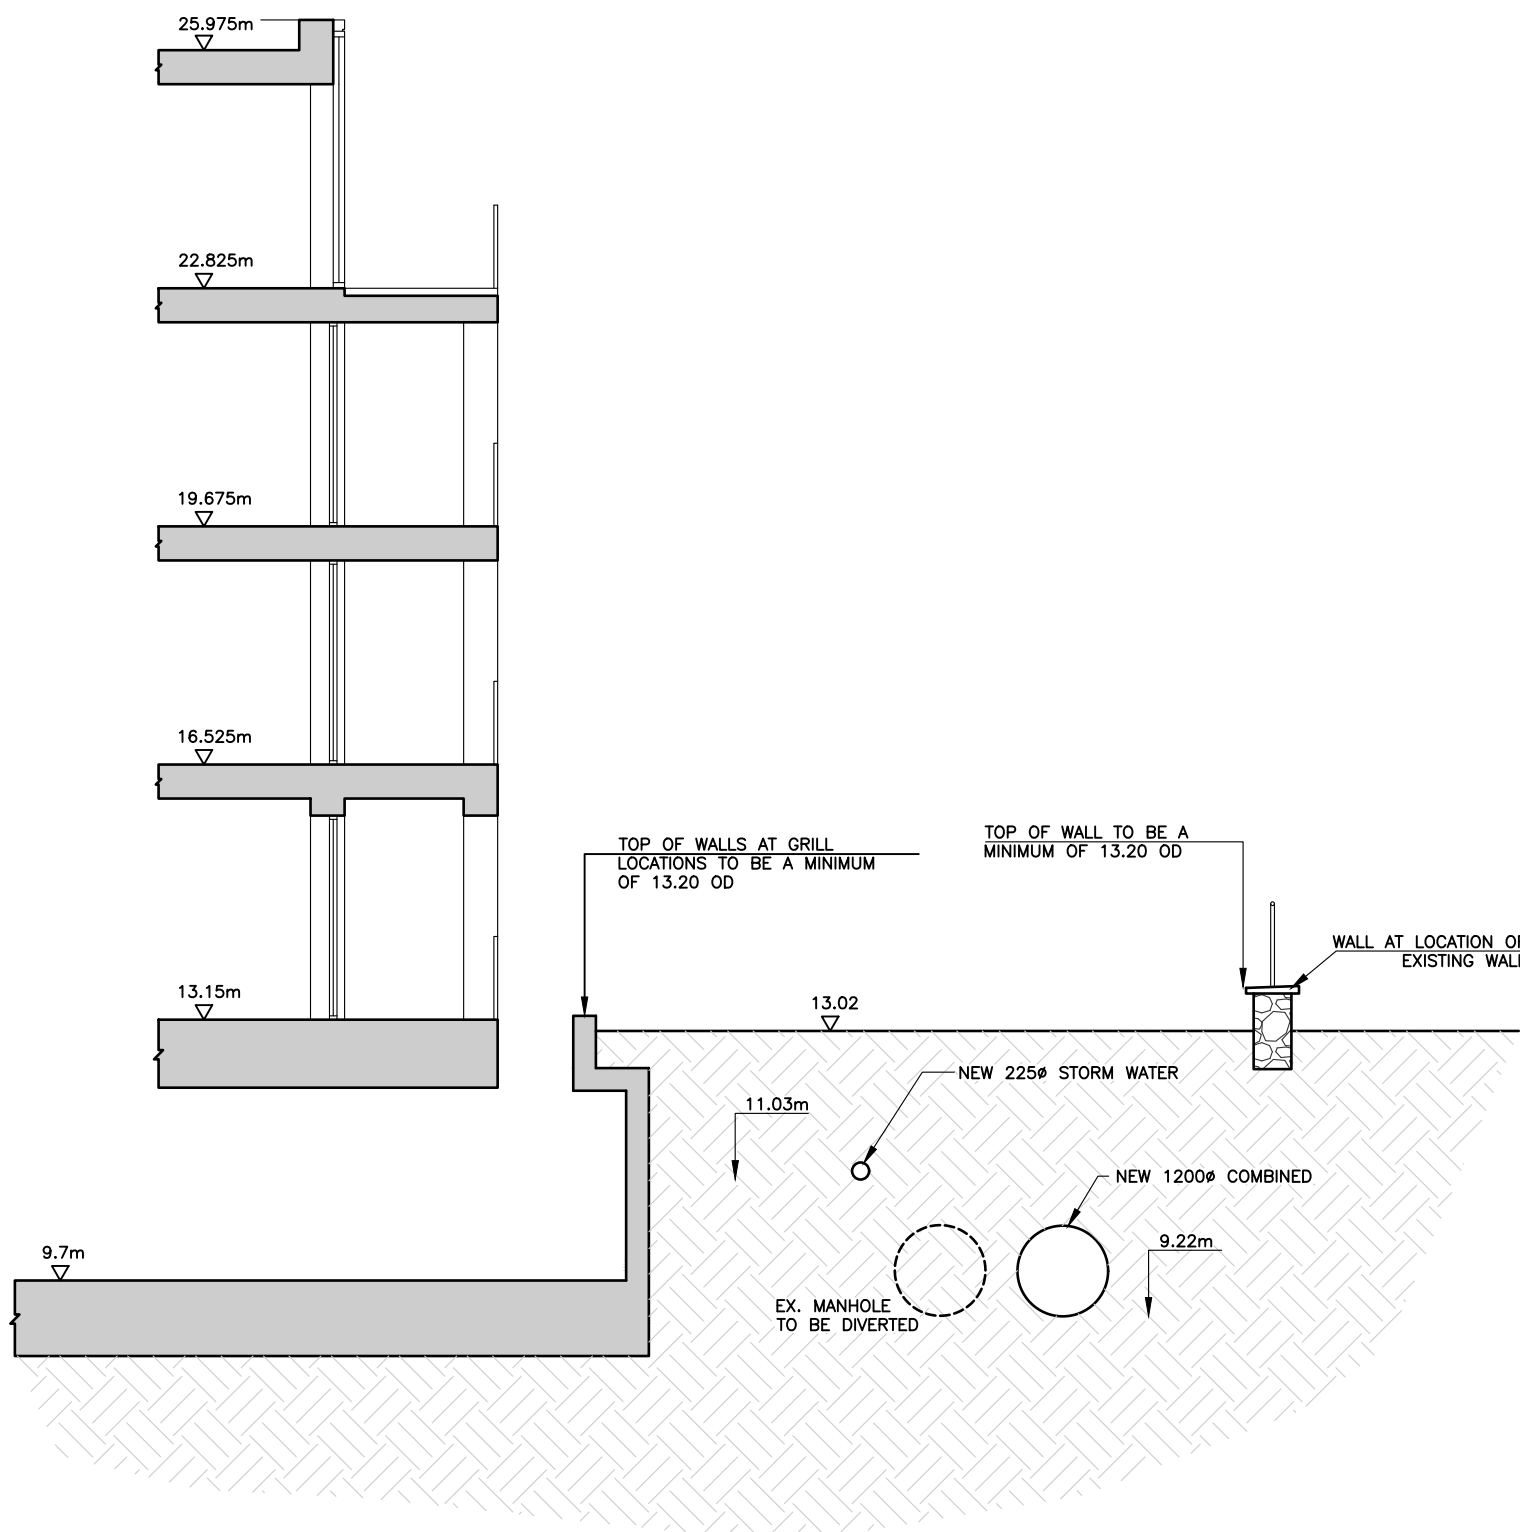


5 F1-2 SECTION THROUGH BLOCK A1 SCALE 1:100

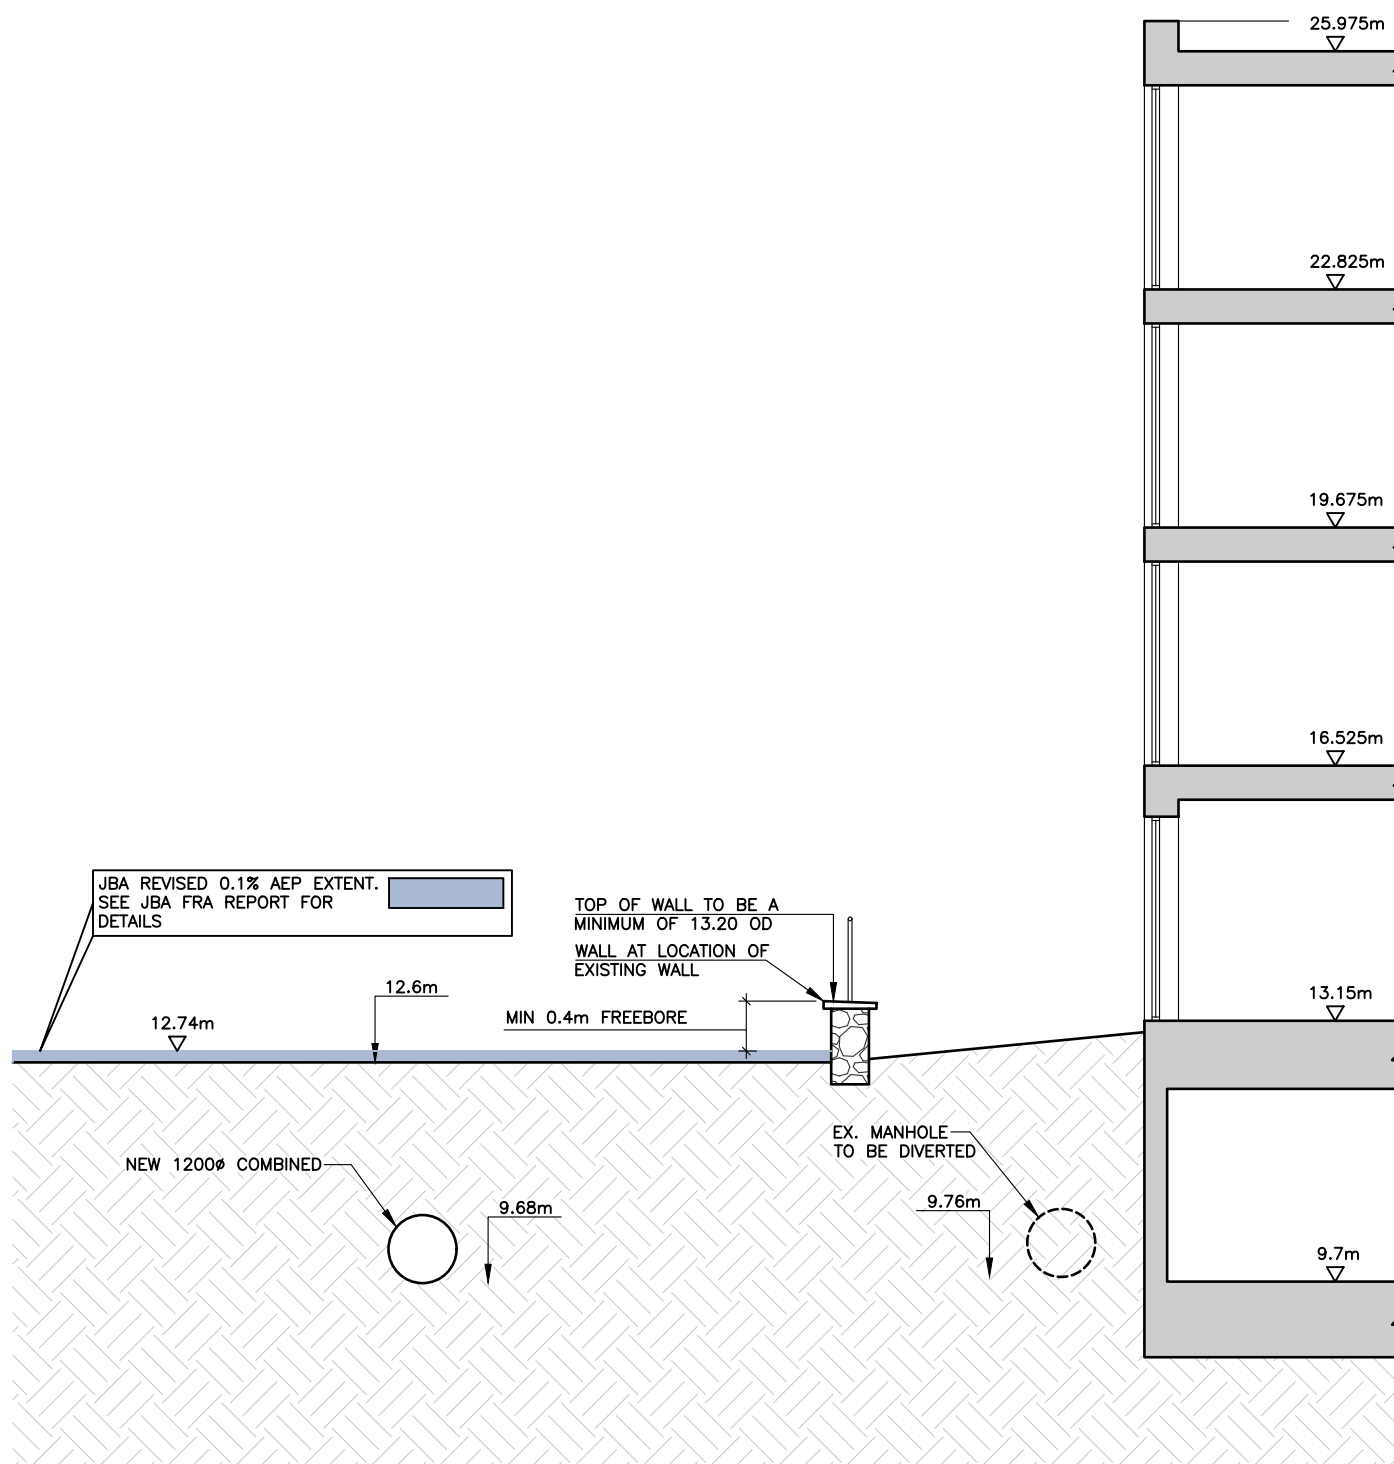

2 F1-2 SECTION THROUGH BLOCK A1 SCALE 1:100

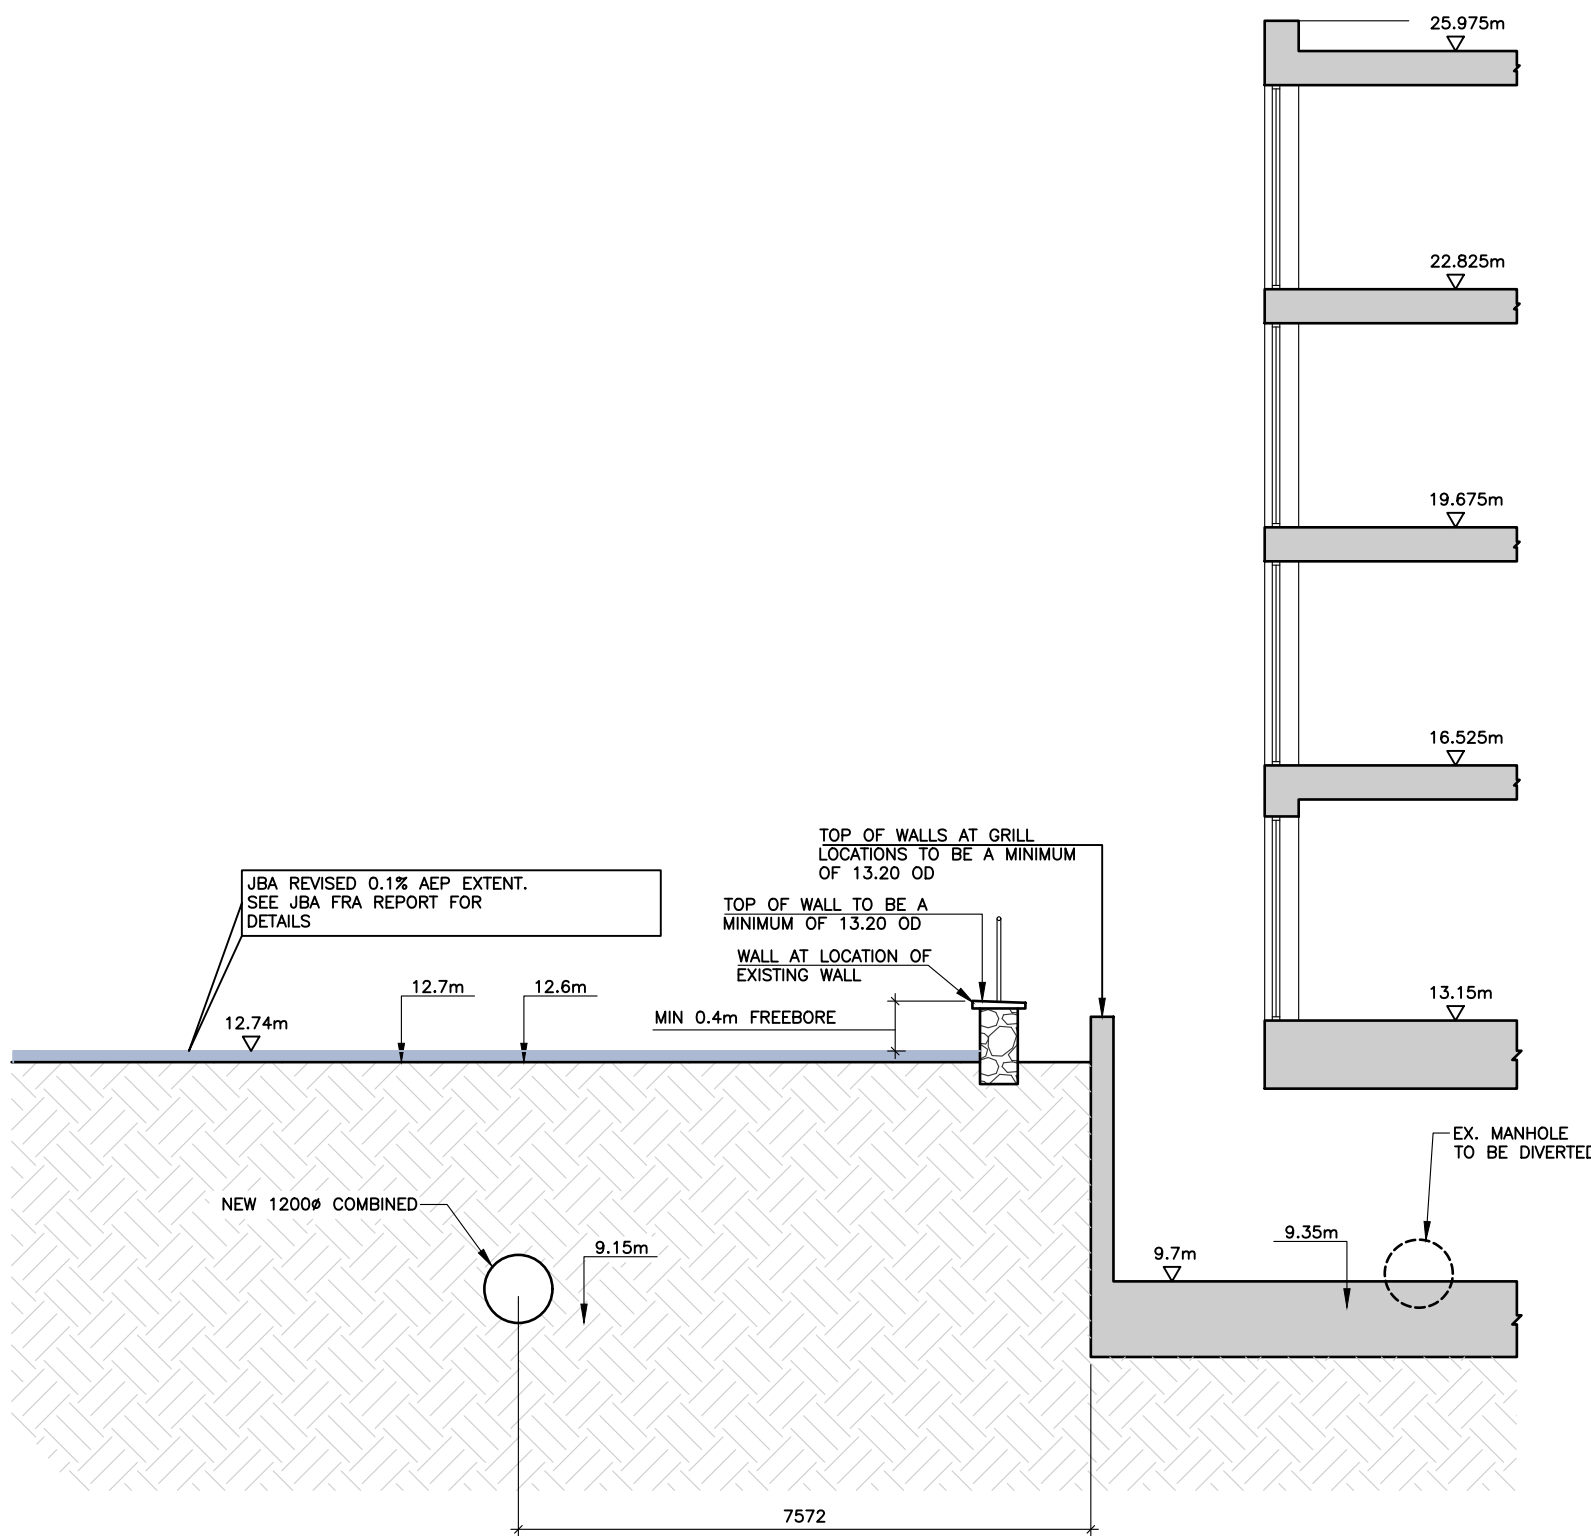

3 F1-2 SECTION THROUGH BLOCK A1 SCALE 1:100

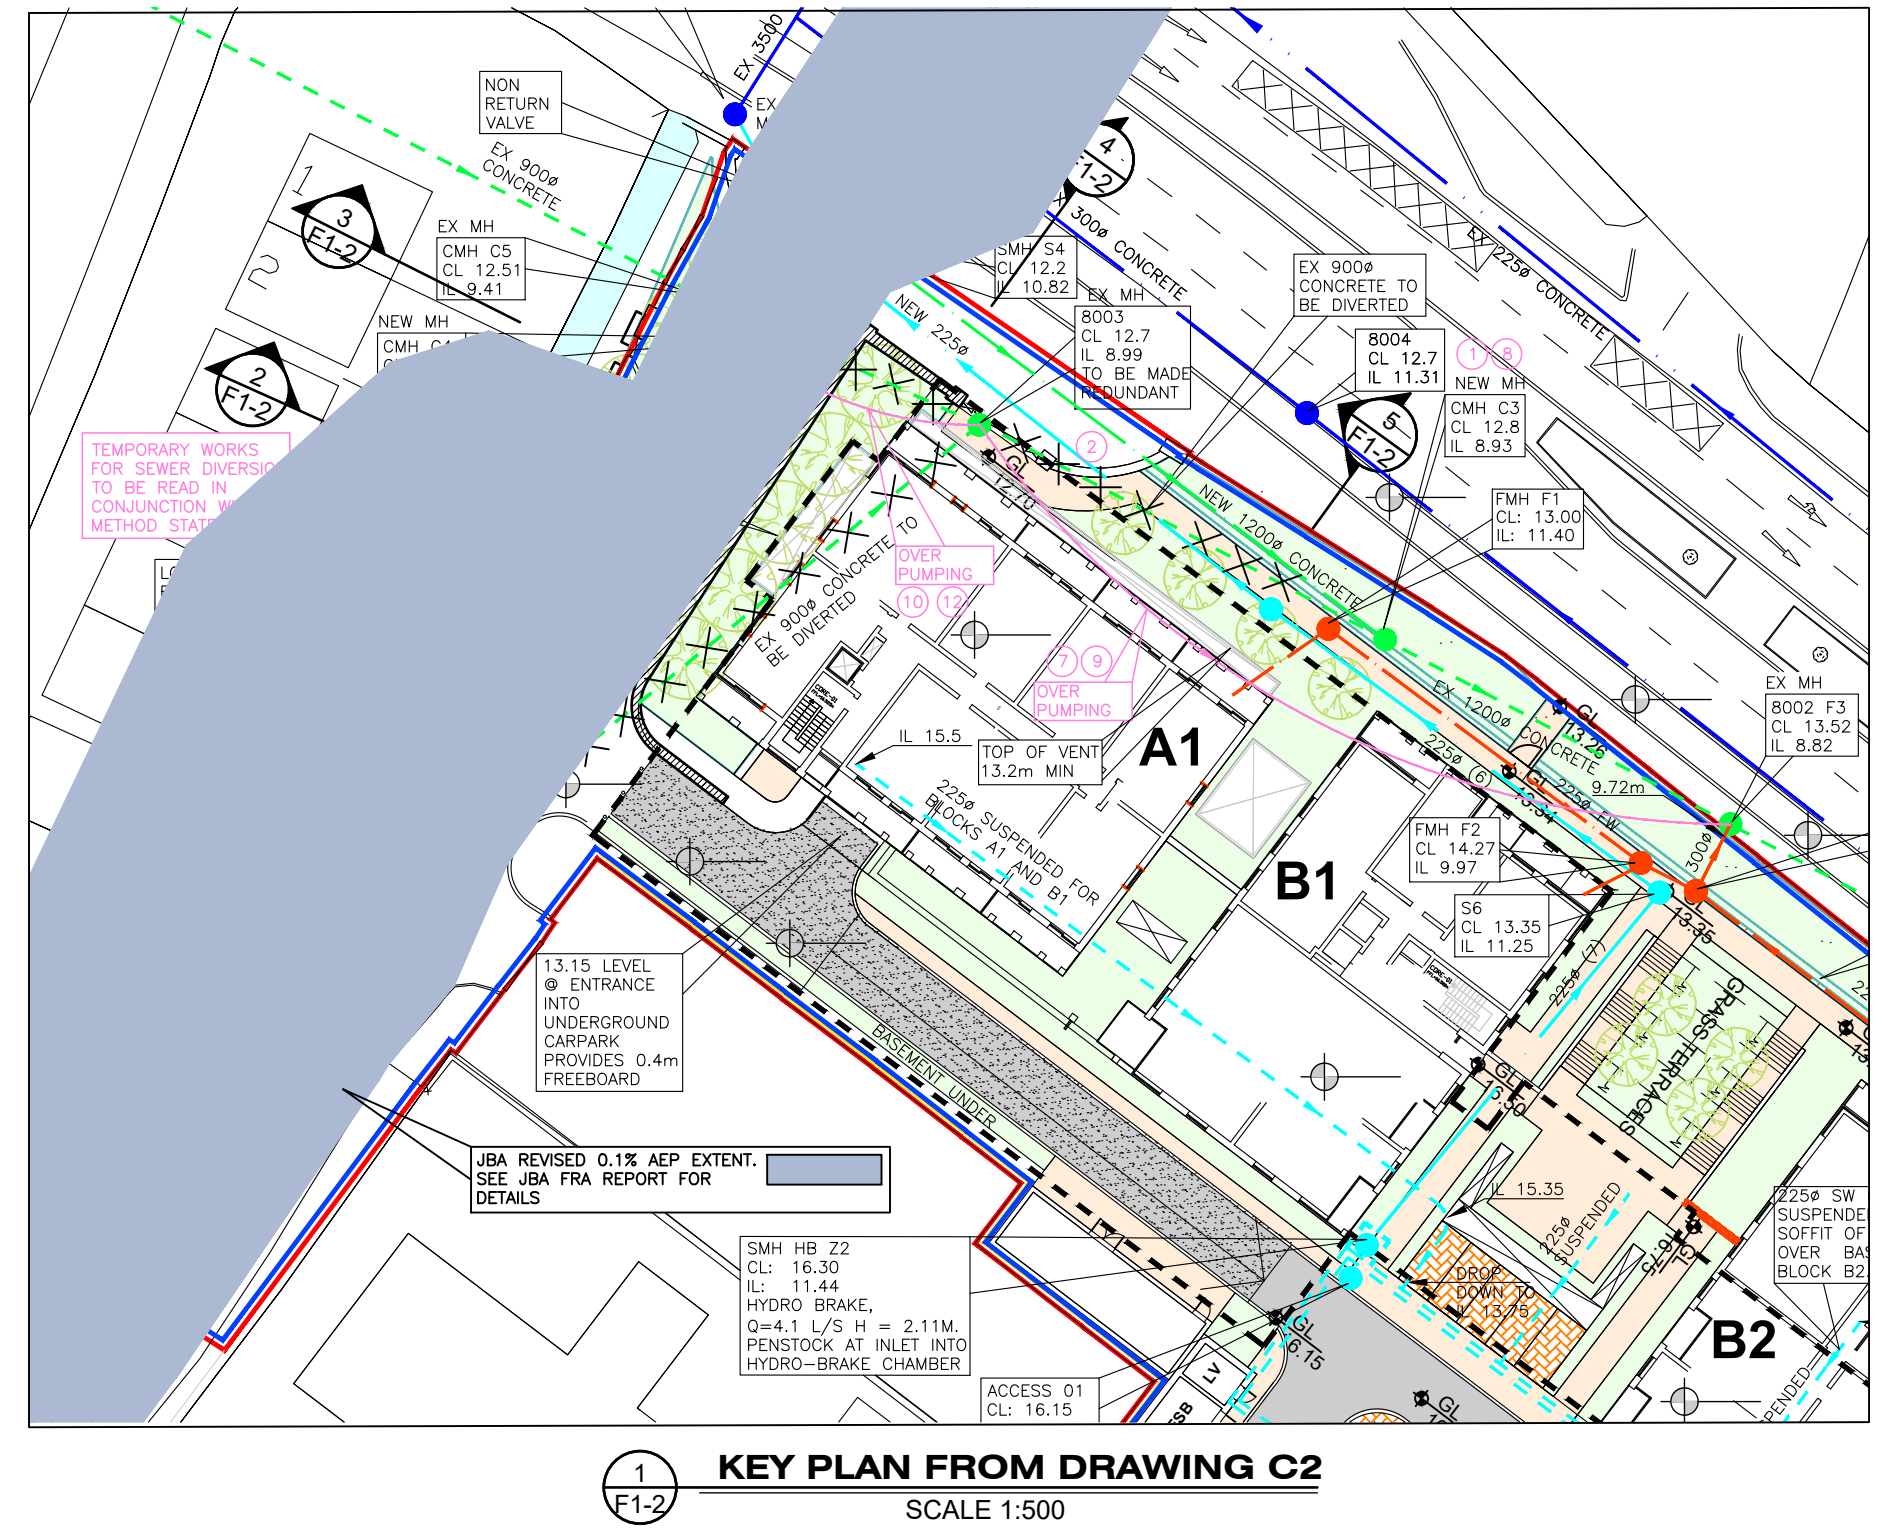

ISSUED FOR PLANNING		15.12.21
Rev	Revision details	Date
Drawn by:	POS	Preliminary
Design by:	MW	For comment
Checked by:	MW	For tender X
Date checked:	Sept. '21	For construction

JJ CAMPBELL & ASSOCIATES
CONSULTING CIVIL & STRUCTURAL ENGINEERS
F1 Nutgrove Office Park, Dublin 14
01 2980538, 01 2963956, e-mail info@jjc.ie, www.jjc.ie

IQNet
INTERNATIONAL CERTIFICATION NETWORK

ASSOCIATION OF CONSULTING ENGINEERS OF IRELAND

Client
OAKMOUNT

Architect
OMP

Project Name
**St TERESA'S LANDS TEMPLE HILL
MONKSTOWN, BLACKROCK
Co DUBLIN**

Drawing Title
**HEIGHT OF GRILLS.
WEST BOUNDARY WALL AT N/W
CORNER OF SITE.**

Dwg Created : Sept. '21	Original Drawing Size : A1
Scale : SEE DRAWING	Copyright © JJ Campbell & Assoc

Project No. 2011-07	Drawing No. F1-2
-------------------------------	----------------------------