





0103

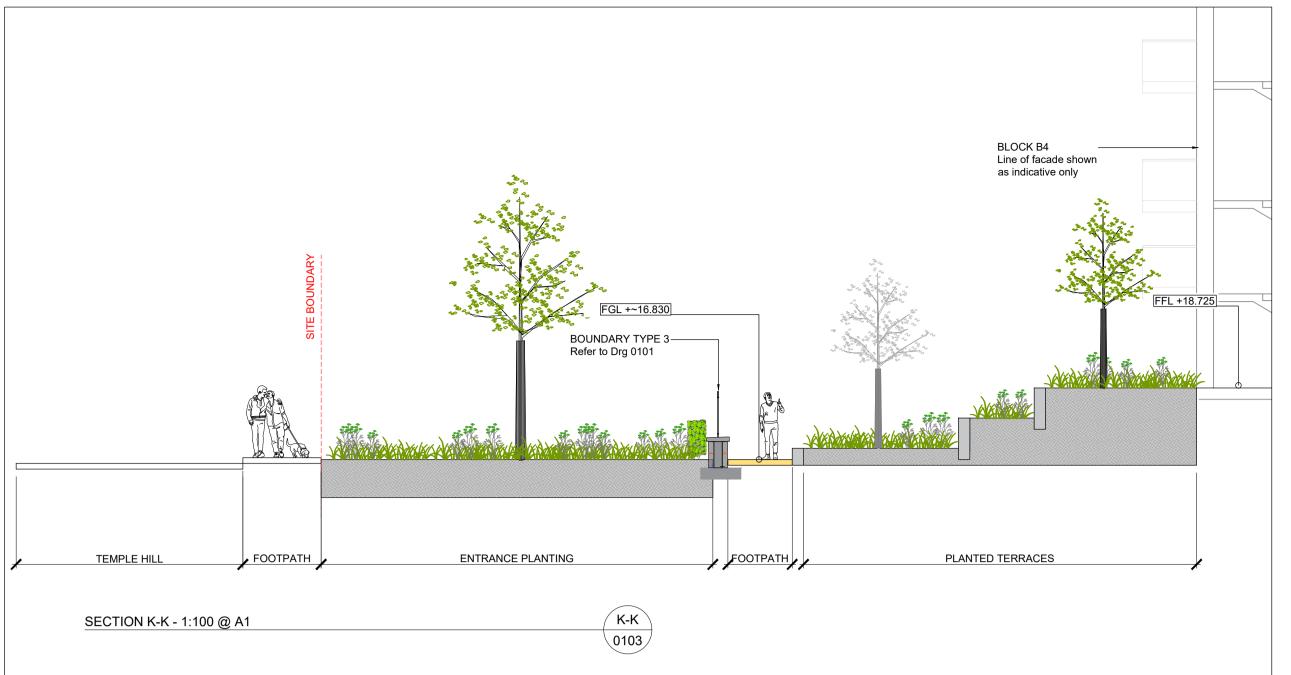

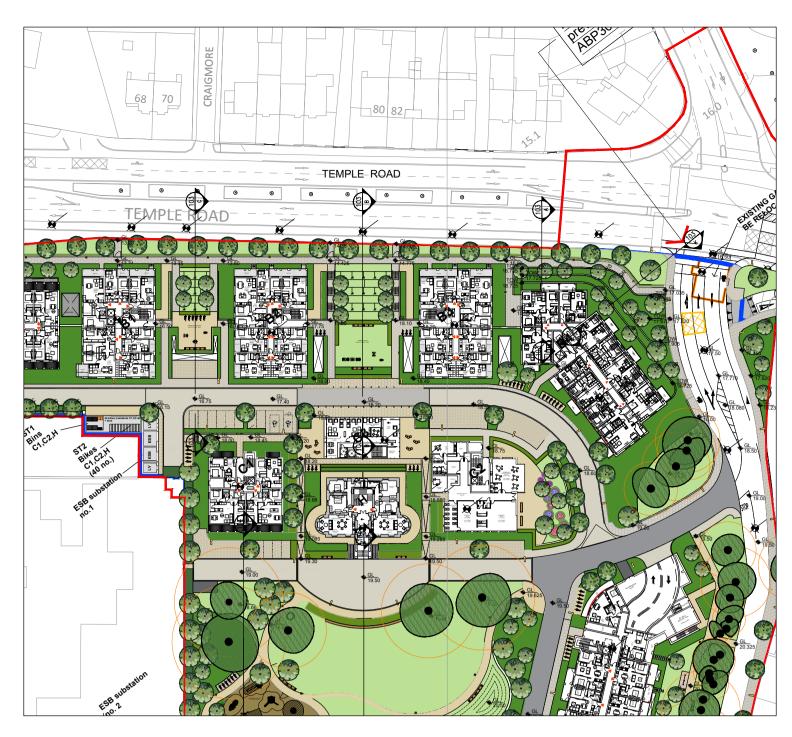

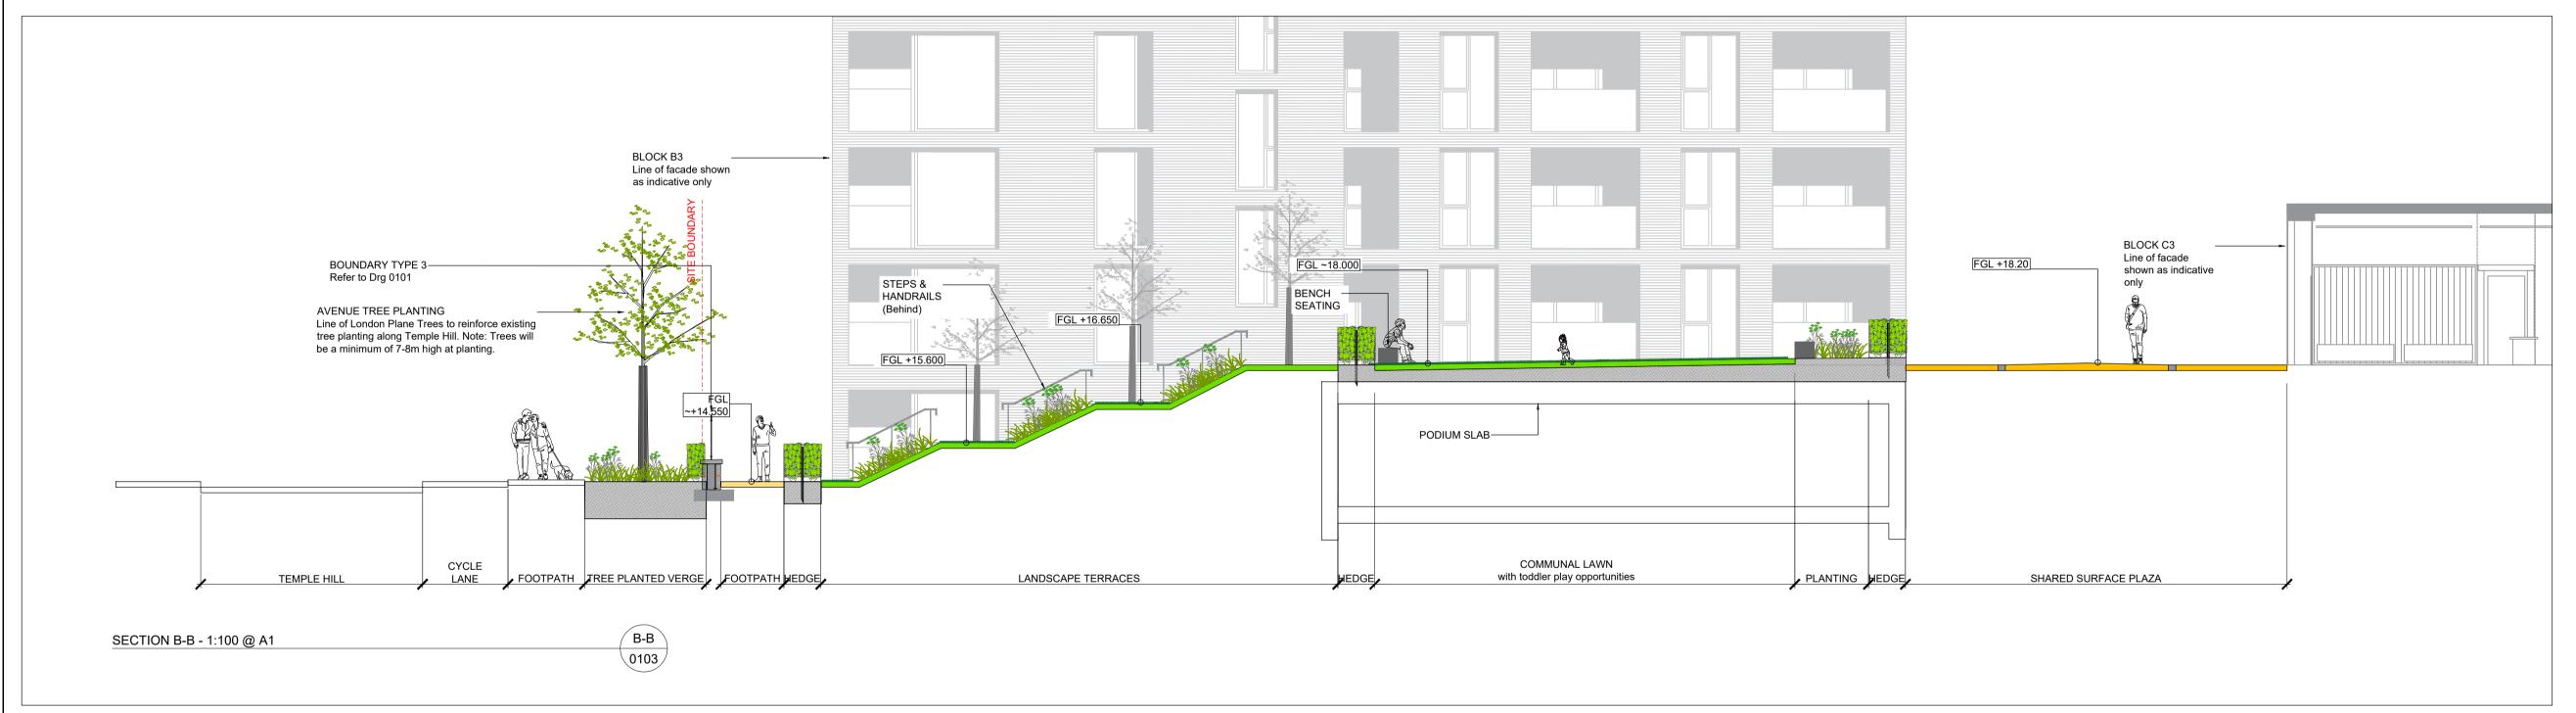

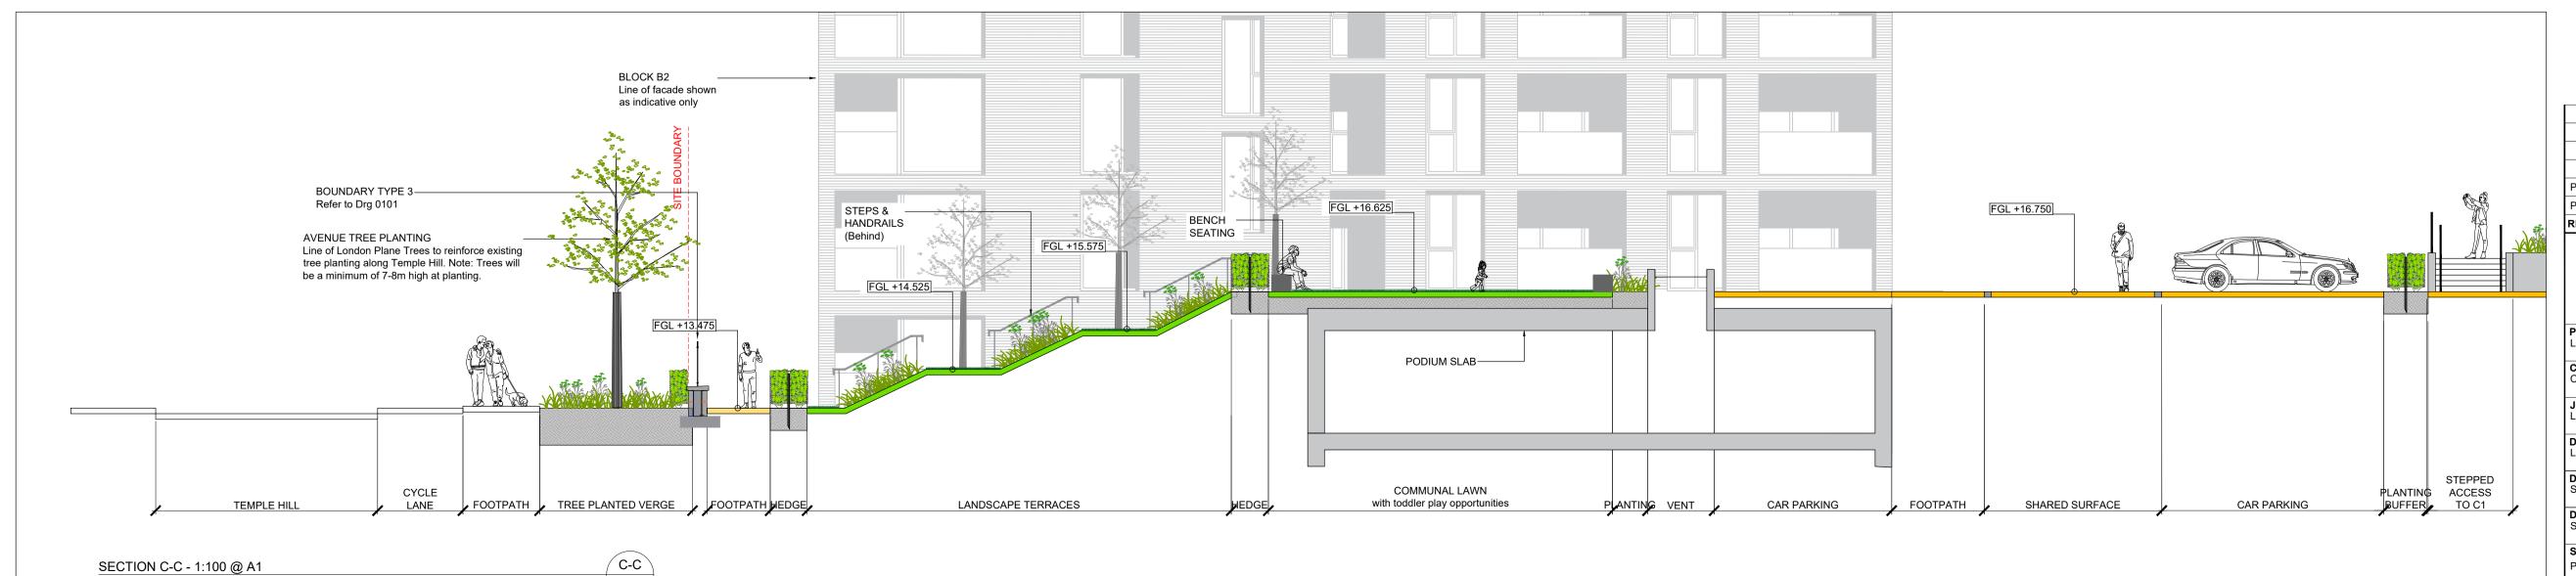

	DESCRIPTION	ISSUED BY	DATE
P03	PLANNING ISSUE	sc	27.09.2021
P04	PLANNING ISSUE	SC	13.12.2021

MITCHELL + ASSOCIAT

LANDSCAPE ARCHITECTURE

URBAN DESIGN

Unit 5, Woodpark, The Rise, Glasnevin, Dublin 9, Ireland

t: + 353 1 454 5066 e:info@mitchellassoc.net

PROJECT
LANDS AT 'ST. TERESA'S' TEMPLE HILL, MONKSTOWN, BLACKROCK, CO. DUBLIN

CLIENT
OVAL TARGET LIMITED

B NO. T003

DRAWING
LANDSCAPE SECTION ELEVATIONS - SHEET 1

DRAWING NO.
STT-MAS-XX-XX-DR-L-0103

 DRAWN BY SEÁN CASSIDY
 CHECKED DK
 DATE 13.12.2021

 STATUS: PLANNING ISSUE
 SCALE 1:100 @ A1
 REVISION P04

NOTES:
All dimensions are in millimeters unless otherwise stated and shall be checked and confirmed by the contractor on site. Any discrepancies shall be immediately reported to the landscape architects. Work to figured dimensions only - Do not scale from drawing. Do Not Scale. Use Figured Dimensions Only. Not for Construction Purposes unless Specifically Marked.

© THIS DRAWING IS COPYRIGHT OF MITCHELL + ASSOCIATES