
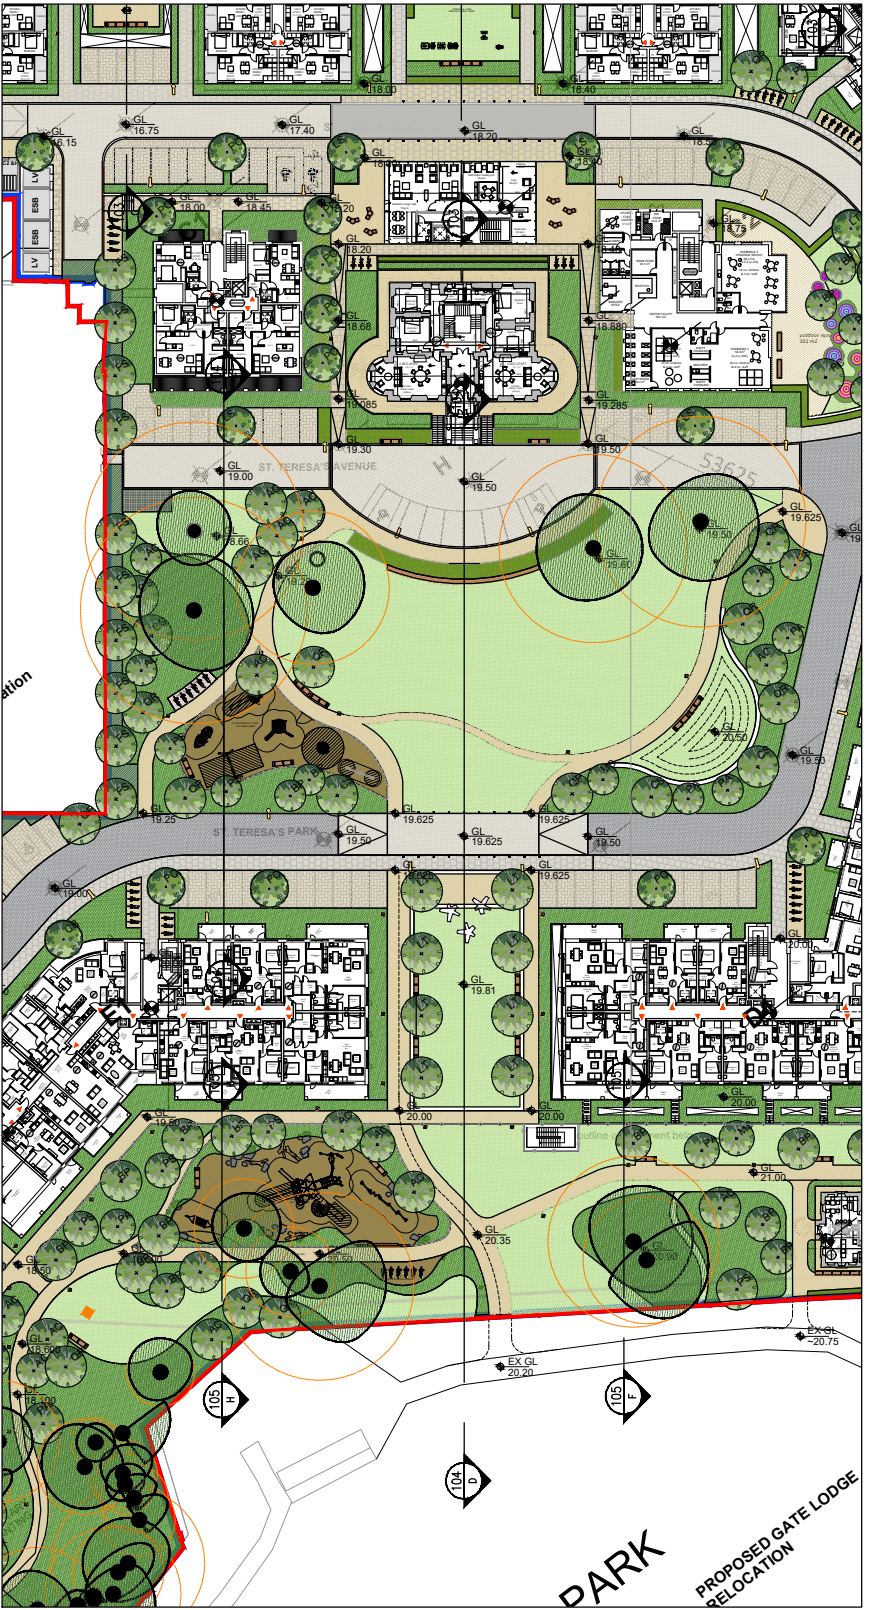
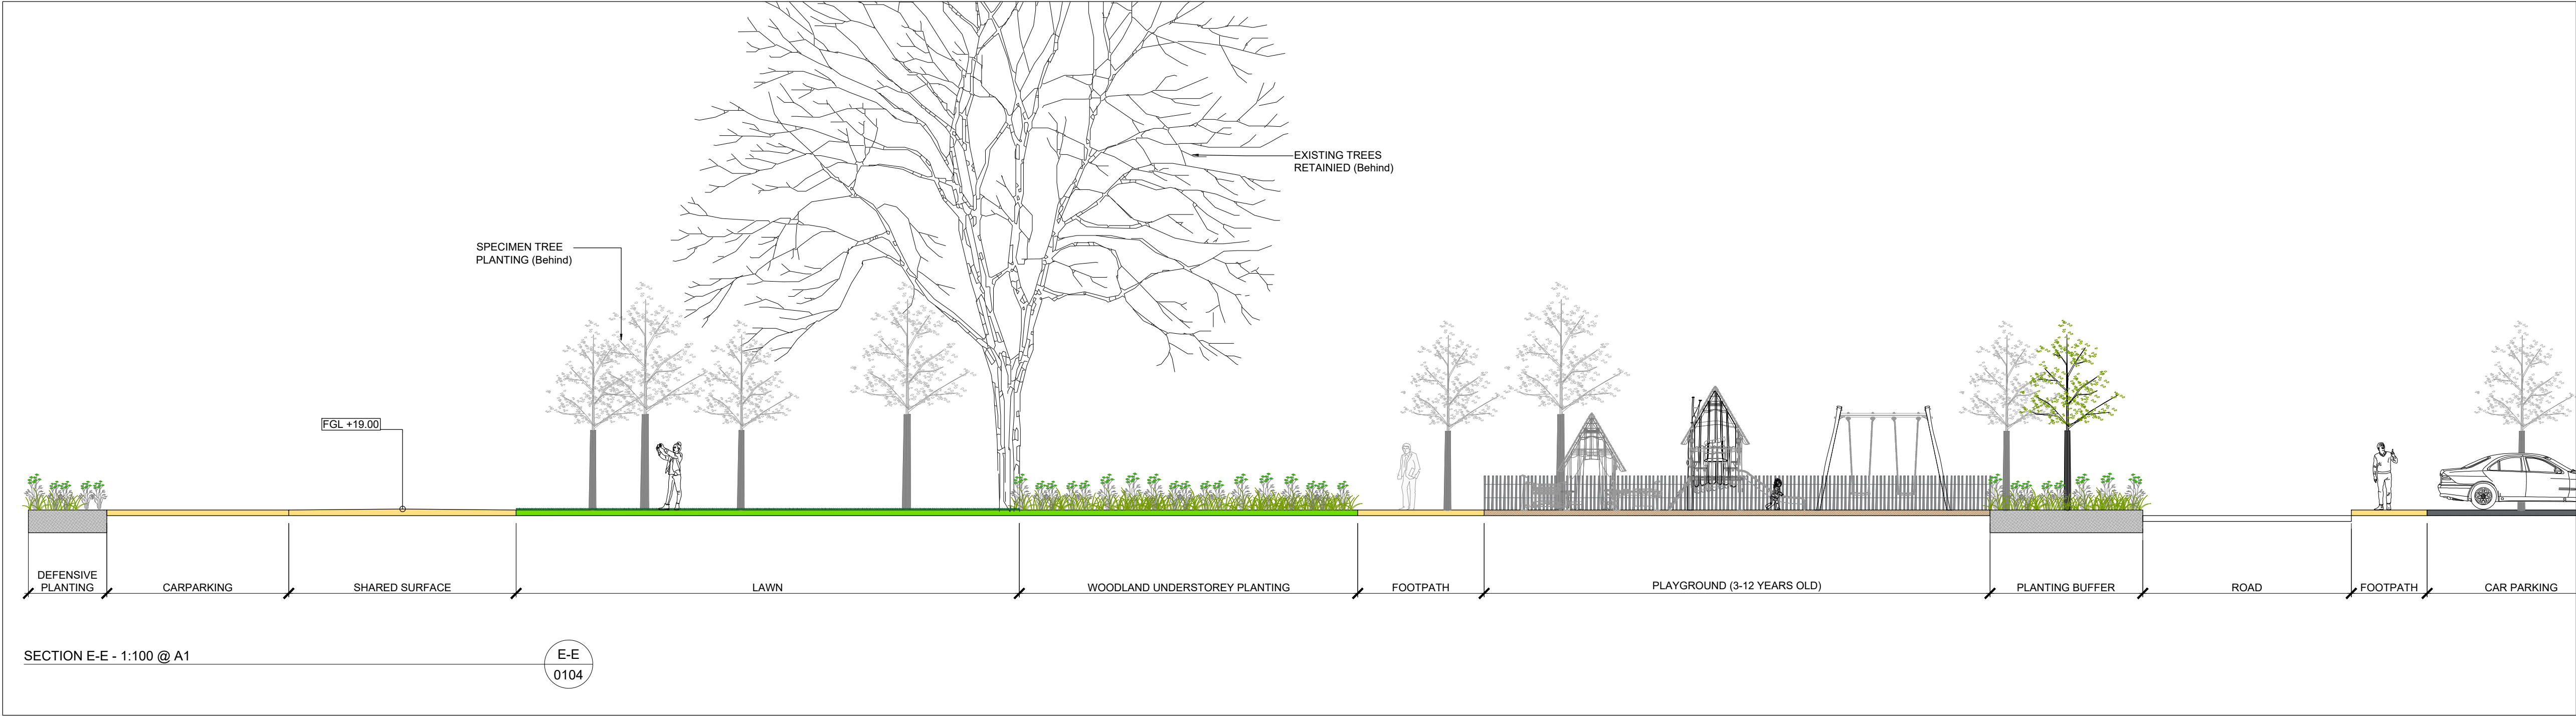
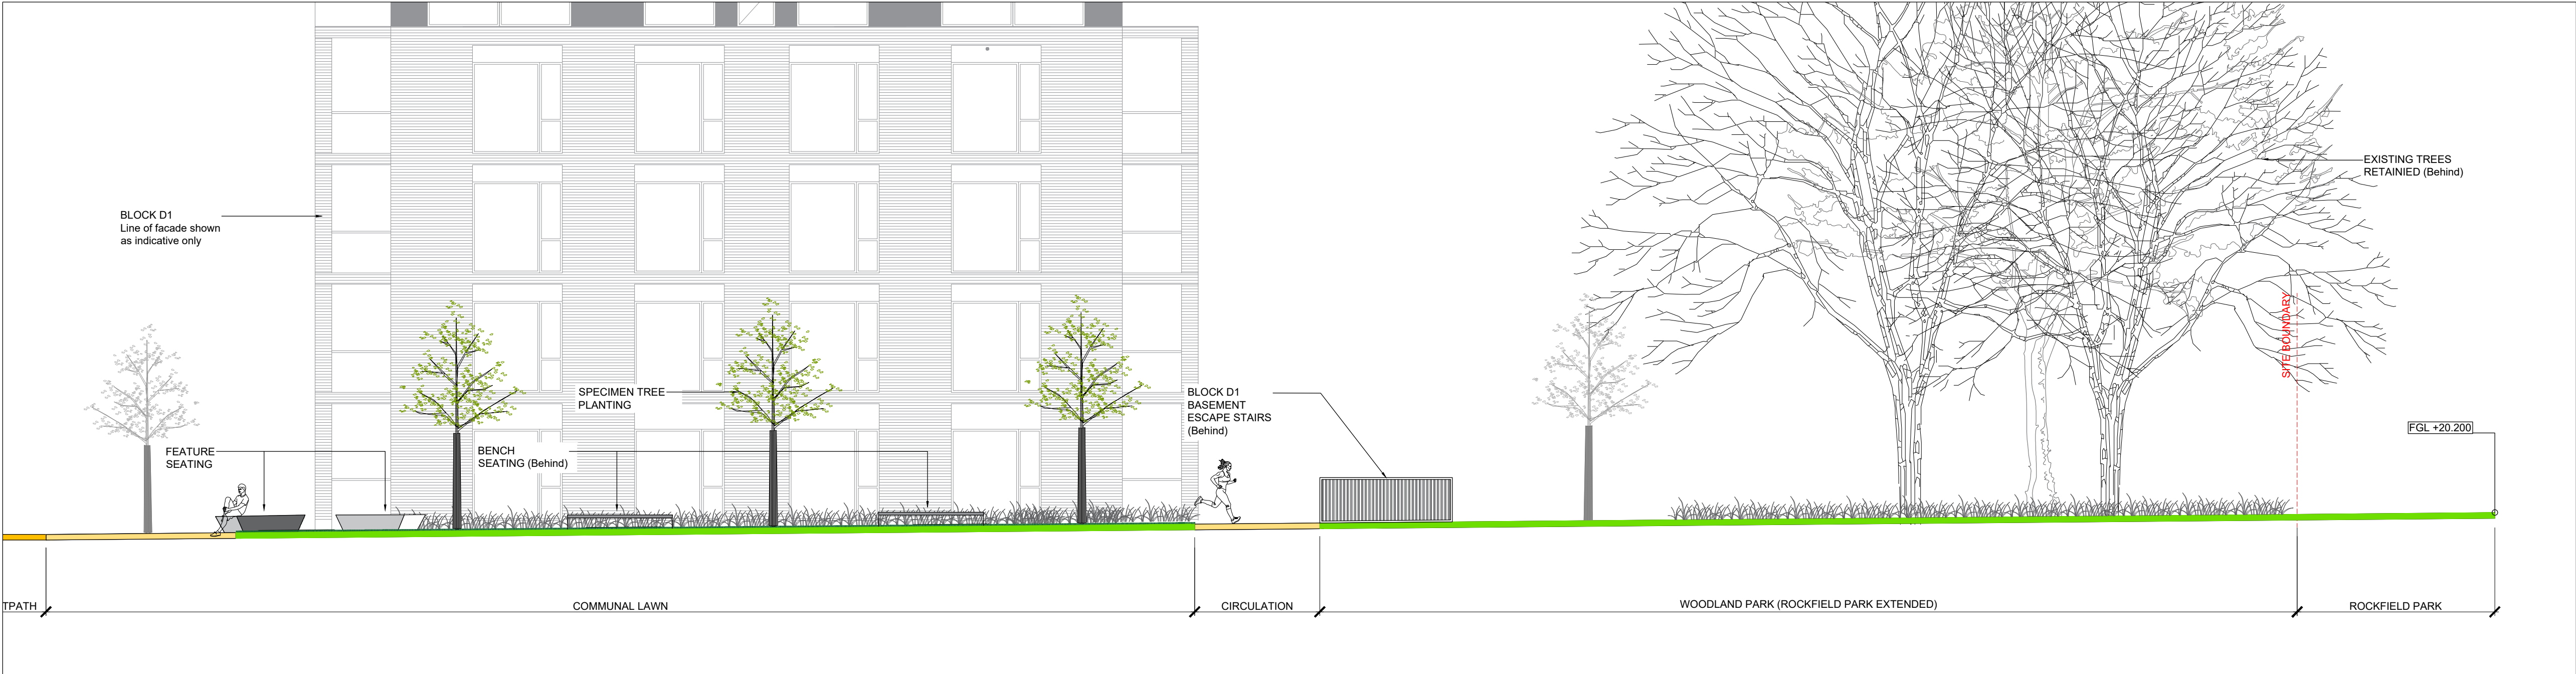


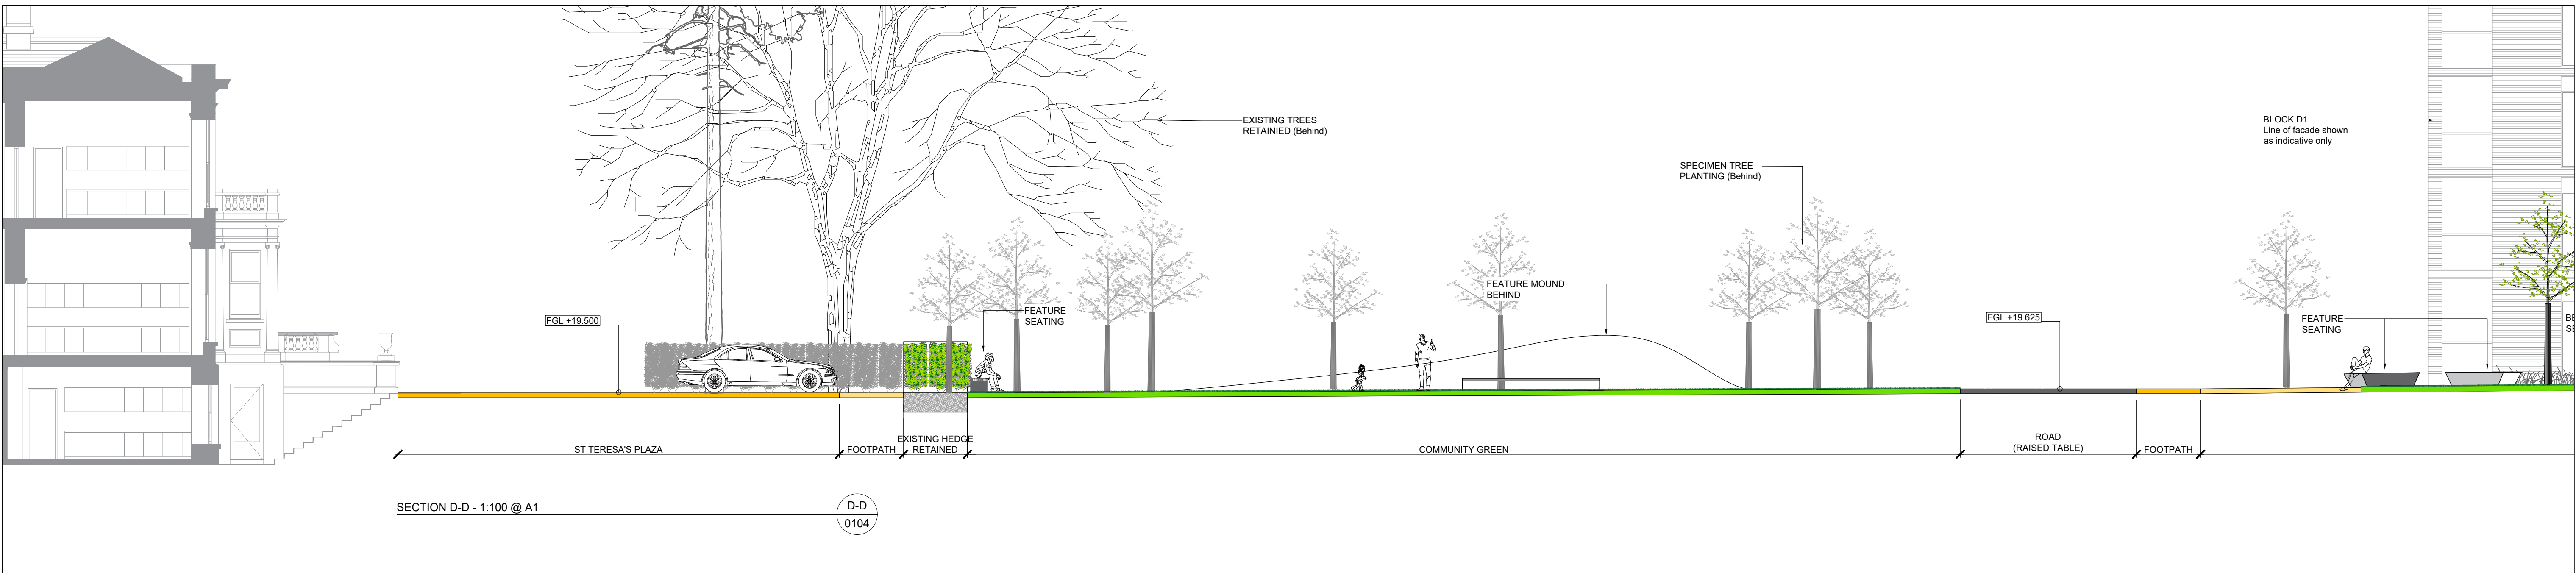

P04	PLANNING ISSUE	SC	13.12.2021
P03	PLANNING ISSUE	SC	27.09.2021
REV	DESCRIPTION	ISSUED BY DATE	

MITCHELL + ASSOCIATES
LANDSCAPE ARCHITECTURE URBAN DESIGN
Unit 5, Woodpark, The Rise, Clonsilla, Dublin 9, Ireland t + 353 1 454 5066 e info@mitcheassociates.com

PROJECT
LANDS AT 'ST. TERESA'S' TEMPLE HILL, MONKSTOWN, BLACKROCK, CO. DUBLIN

CLIENT
OVAL TARGET LIMITED

JOB NO.
LST1003

DRAWING
LANDSCAPE SECTION ELEVATIONS - SHEET 2

DRAWING NO.
STT-MAS-XX-XX-DR-L-0104

DRAWN BY
SEAN CASSIDY

CHECKED
DK

DATE
13.12.2021

STATUS:
PLANNING ISSUE

SCALE
1:100 @ A1

REVISION
P04

NOTES:
All dimensions are in millimeters unless otherwise stated and shall be checked and confirmed by the contractor on site. Any discrepancies shall be immediately reported to the landscape architects. Work to figured dimensions only. Do not scale from drawing. Do Not Scale. Use Figured Dimensions Only. Not for Construction Purposes unless Specifically Marked.
© THIS DRAWING IS COPYRIGHT OF MITCHELL + ASSOCIATES