
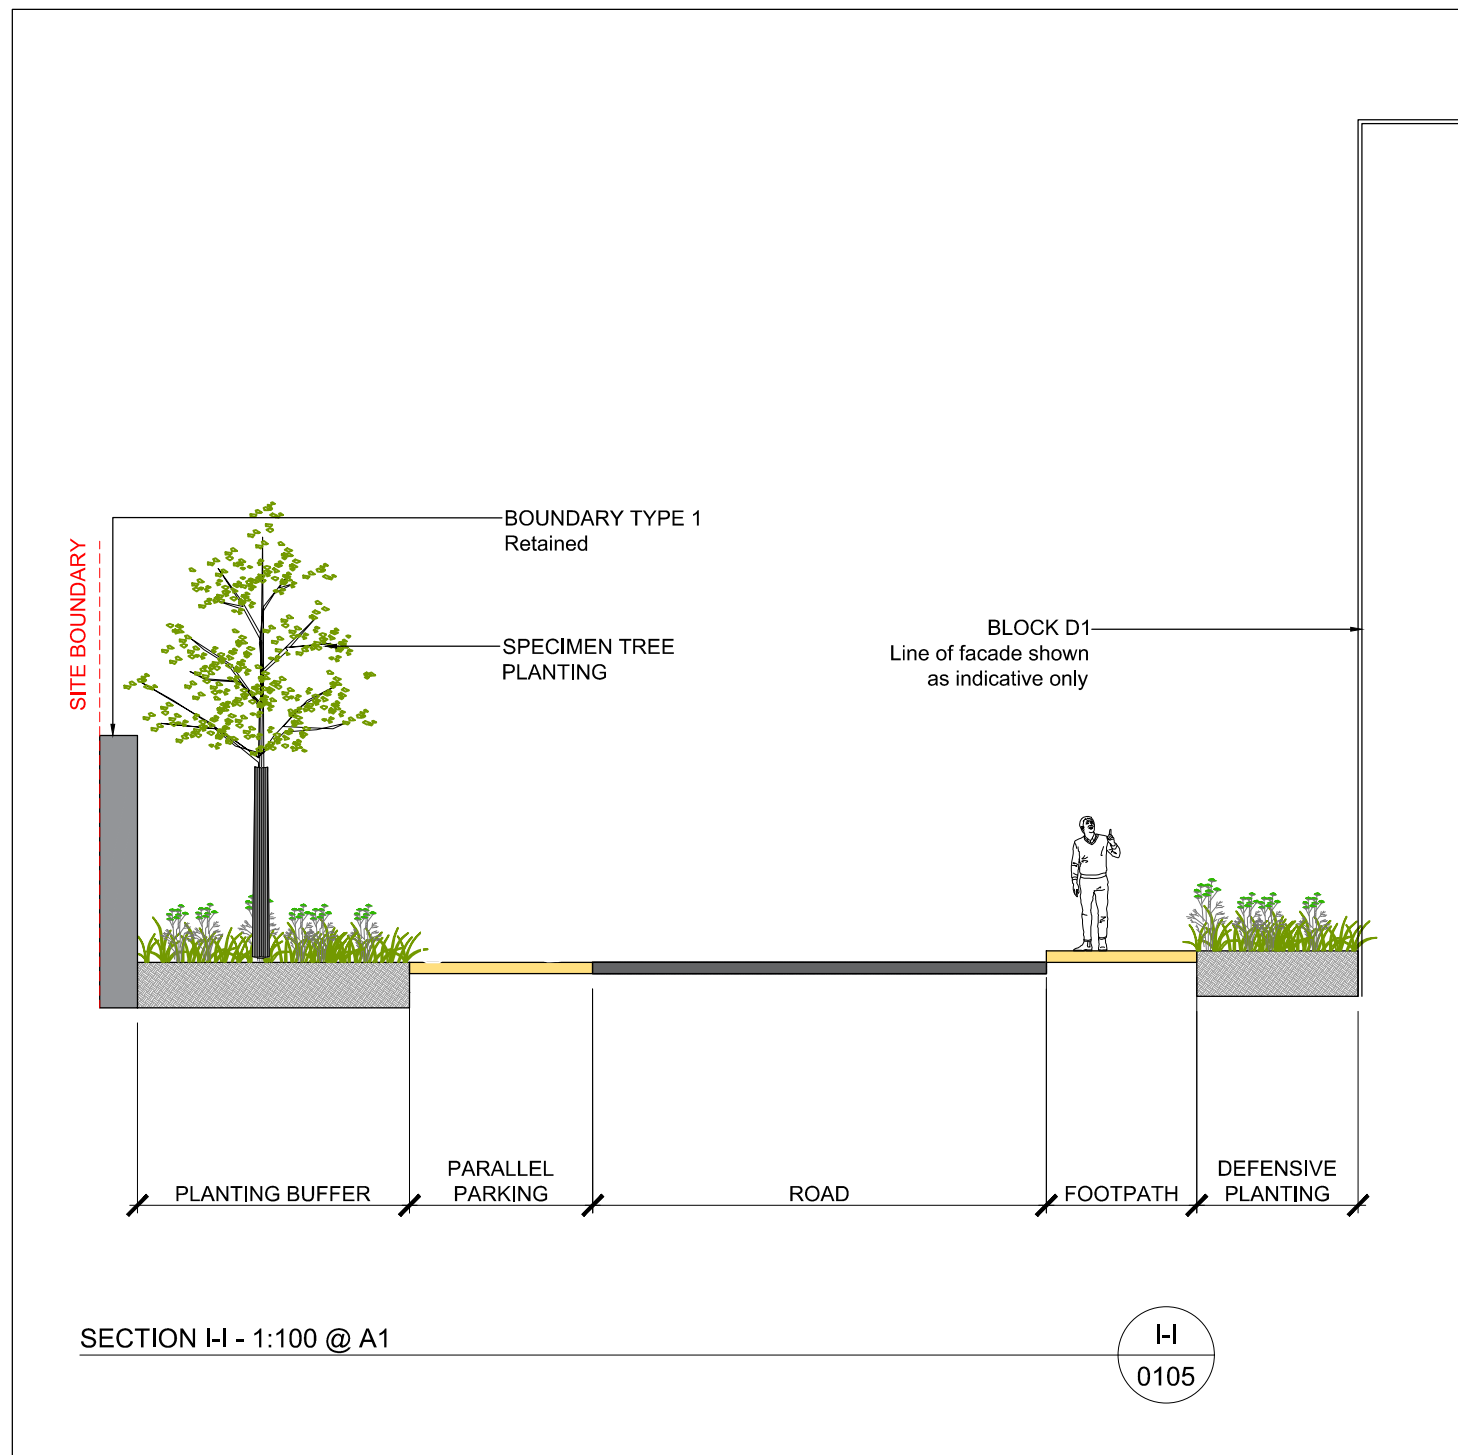
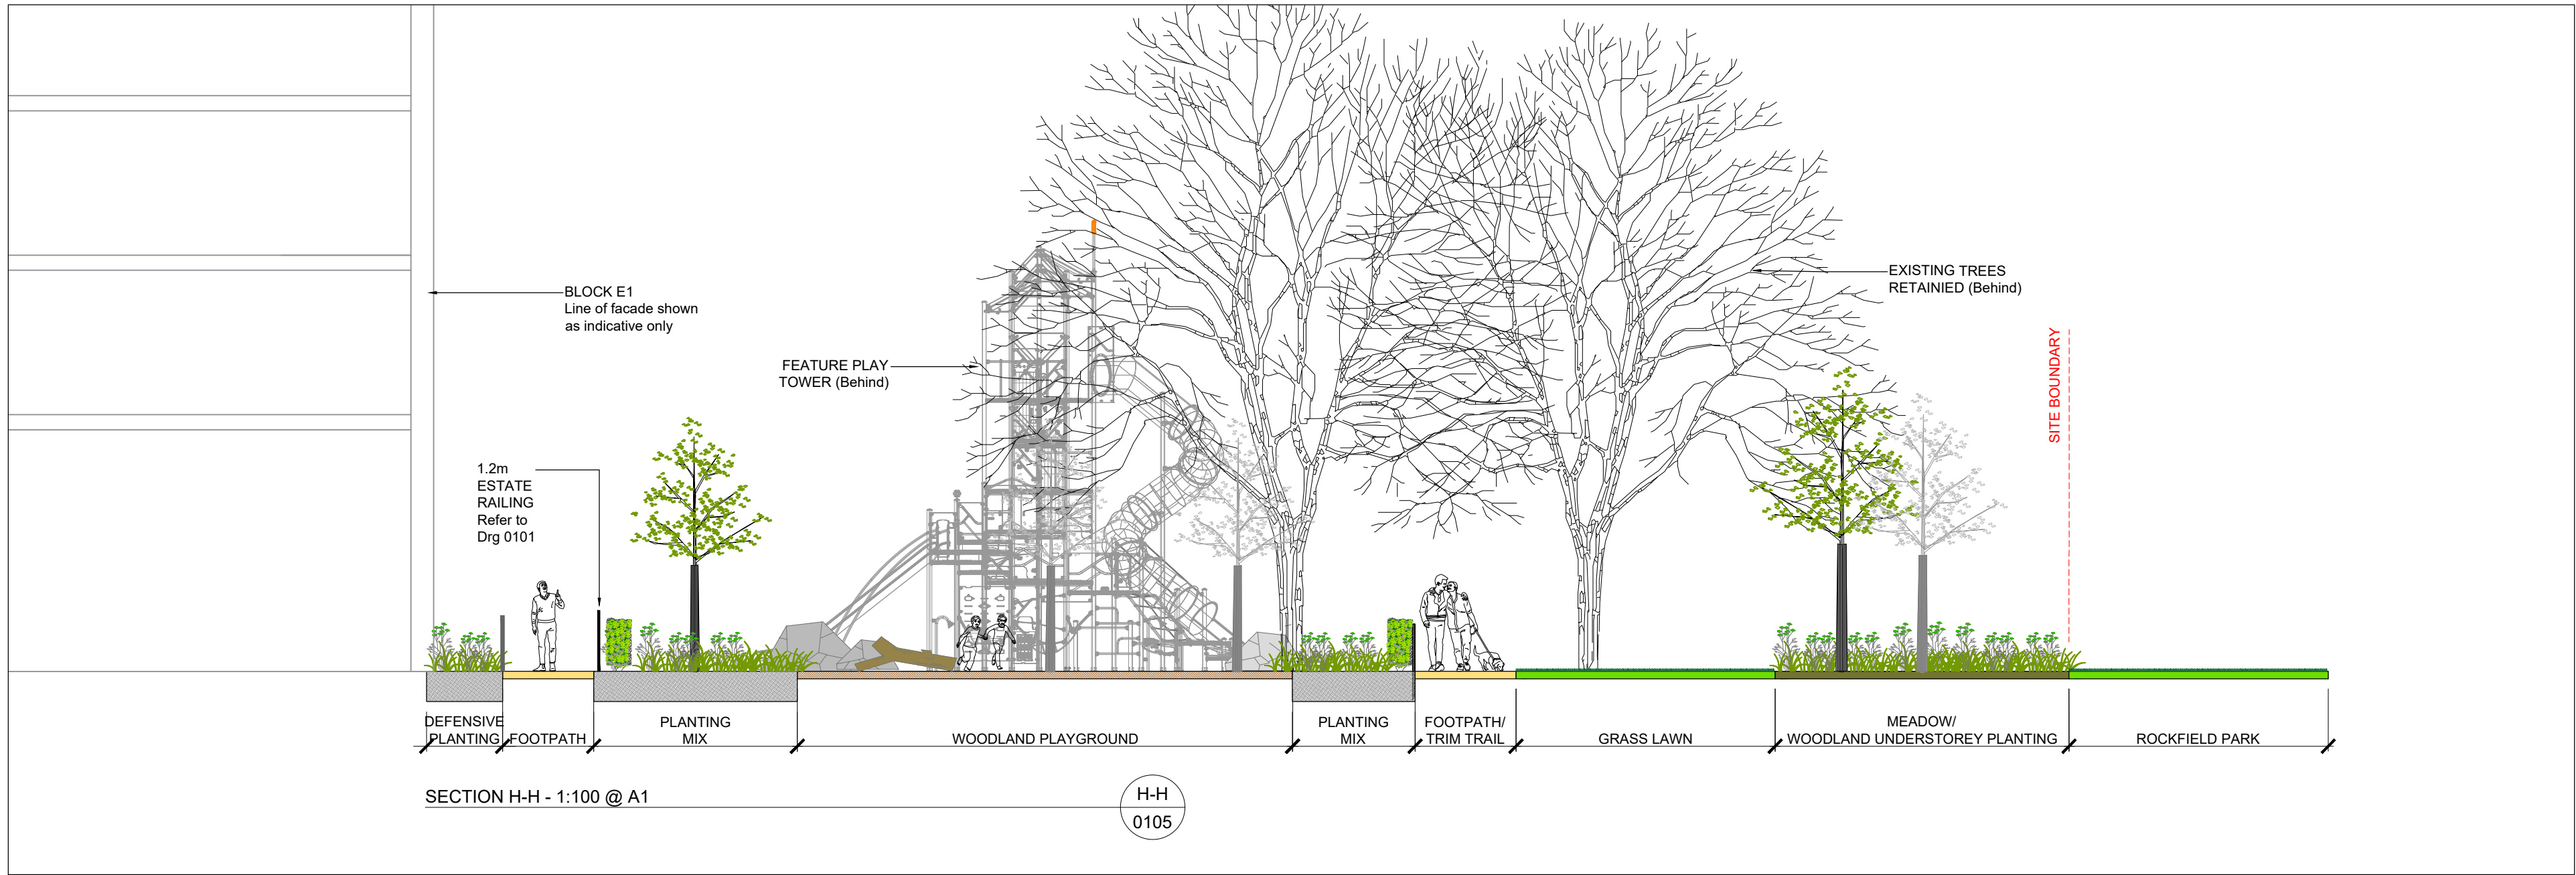
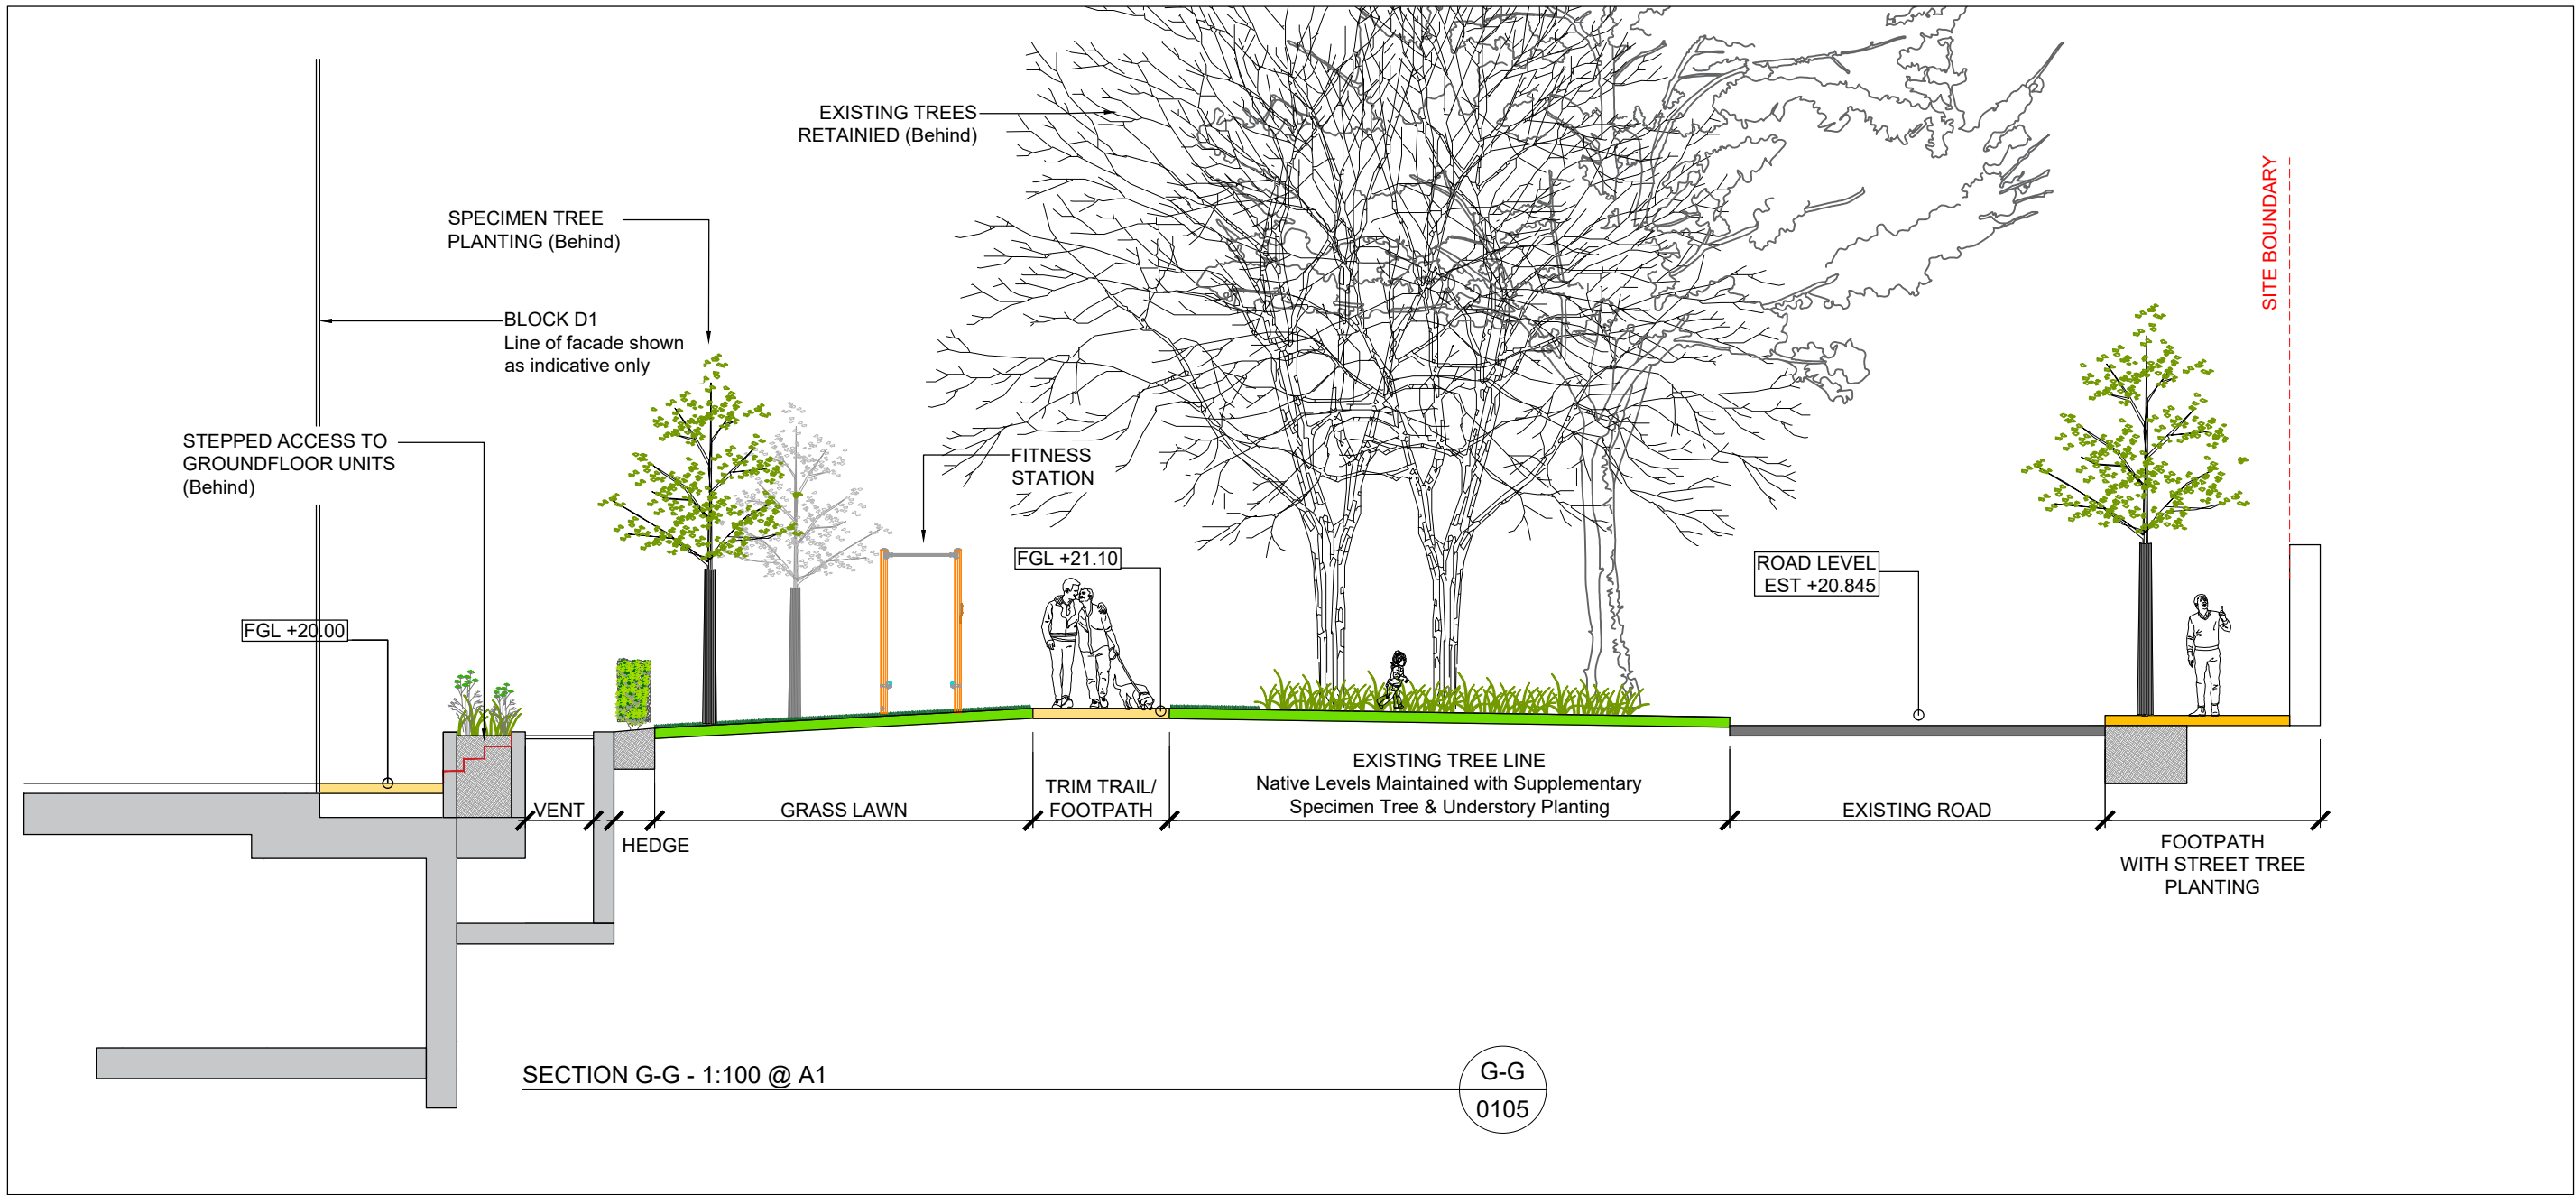


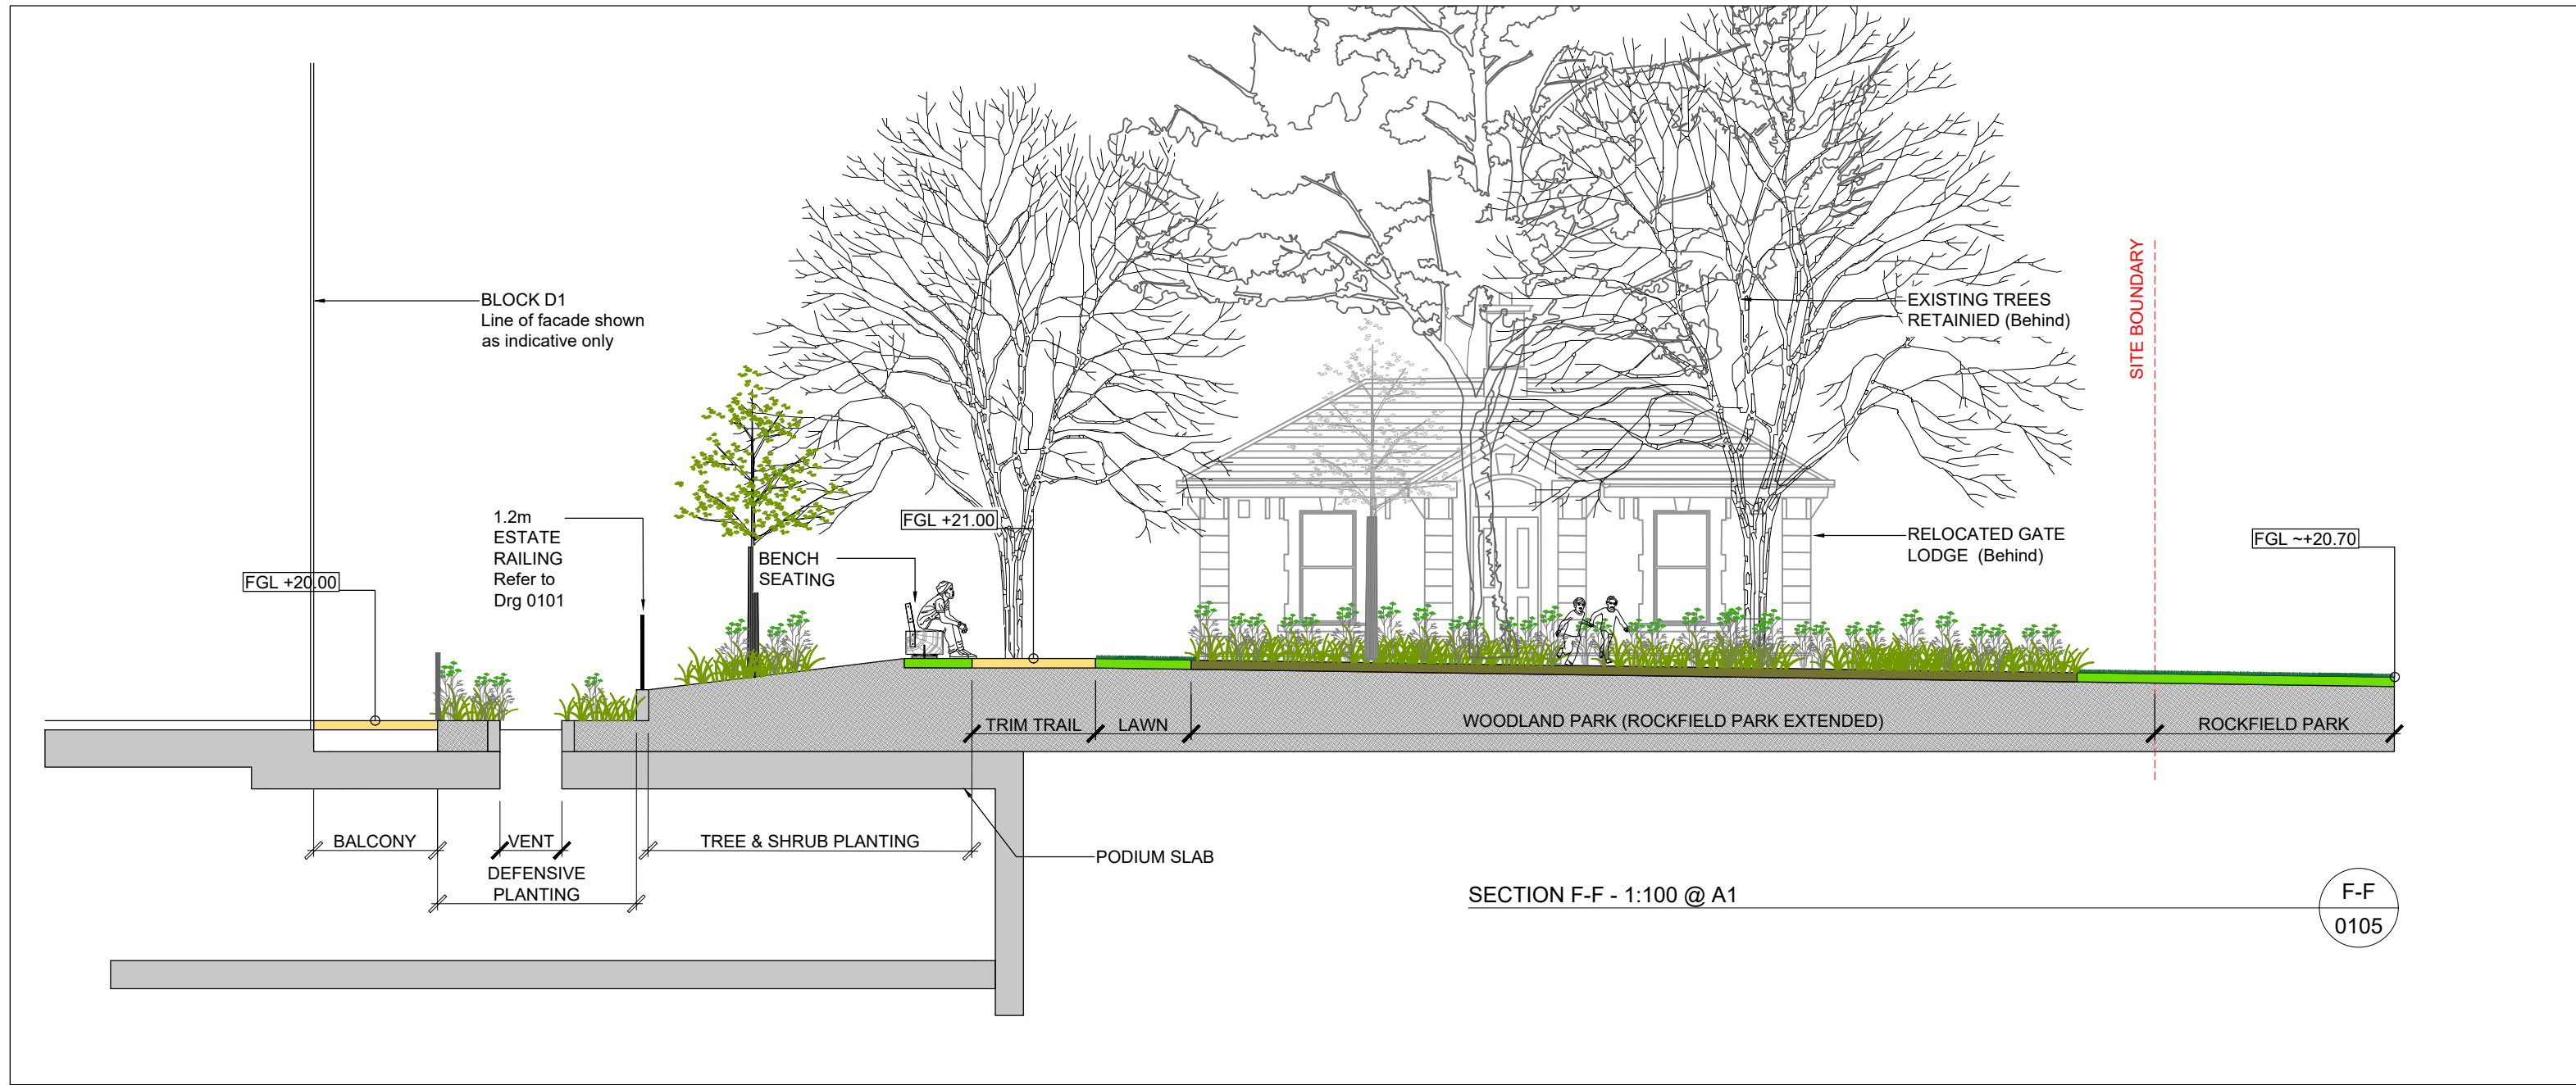

P04	PLANNING ISSUE	SC	13.12.2021
P03	PLANNING ISSUE	SC	27.09.2021
REV	DESCRIPTION	ISSUED BY DATE	
MITCHELL + ASSOCIATES LANDSCAPE ARCHITECTURE URBAN DESIGN Unit 5, Woodpark, The Rise, Clonsilla, Dublin 9, Ireland t + 353 1 454 5066 e info@mitshellassoc.net			
PROJECT LANDS AT 'ST. TERESA'S' TEMPLE HILL, MONKSTOWN, BLACKROCK, CO. DUBLIN			
CLIENT OVAL TARGET LIMITED			
JOB NO. LST1003			
DRAWING LANDSCAPE SECTION ELEVATIONS - SHEET 3			
DRAWING NO. STT-MAS-XX-XX-DR-L-0105			
DRAWN BY SEAN CASSIDY	CHECKED DK	DATE 13.12.2021	
STATUS: PLANNING ISSUE	SCALE 1:100 @ A1	REVISION P04	
NOTES: All dimensions are in millimeters unless otherwise stated and shall be checked and confirmed by the contractor on site. Any discrepancies shall be immediately reported to the landscape architect. Work to figured dimensions only. Do not scale from drawing. Do Not Scale. Use Figured Dimensions Only. Not for Construction Purposes unless Specifically Marked.			
© THIS DRAWING IS COPYRIGHT OF MITCHELL + ASSOCIATES			