
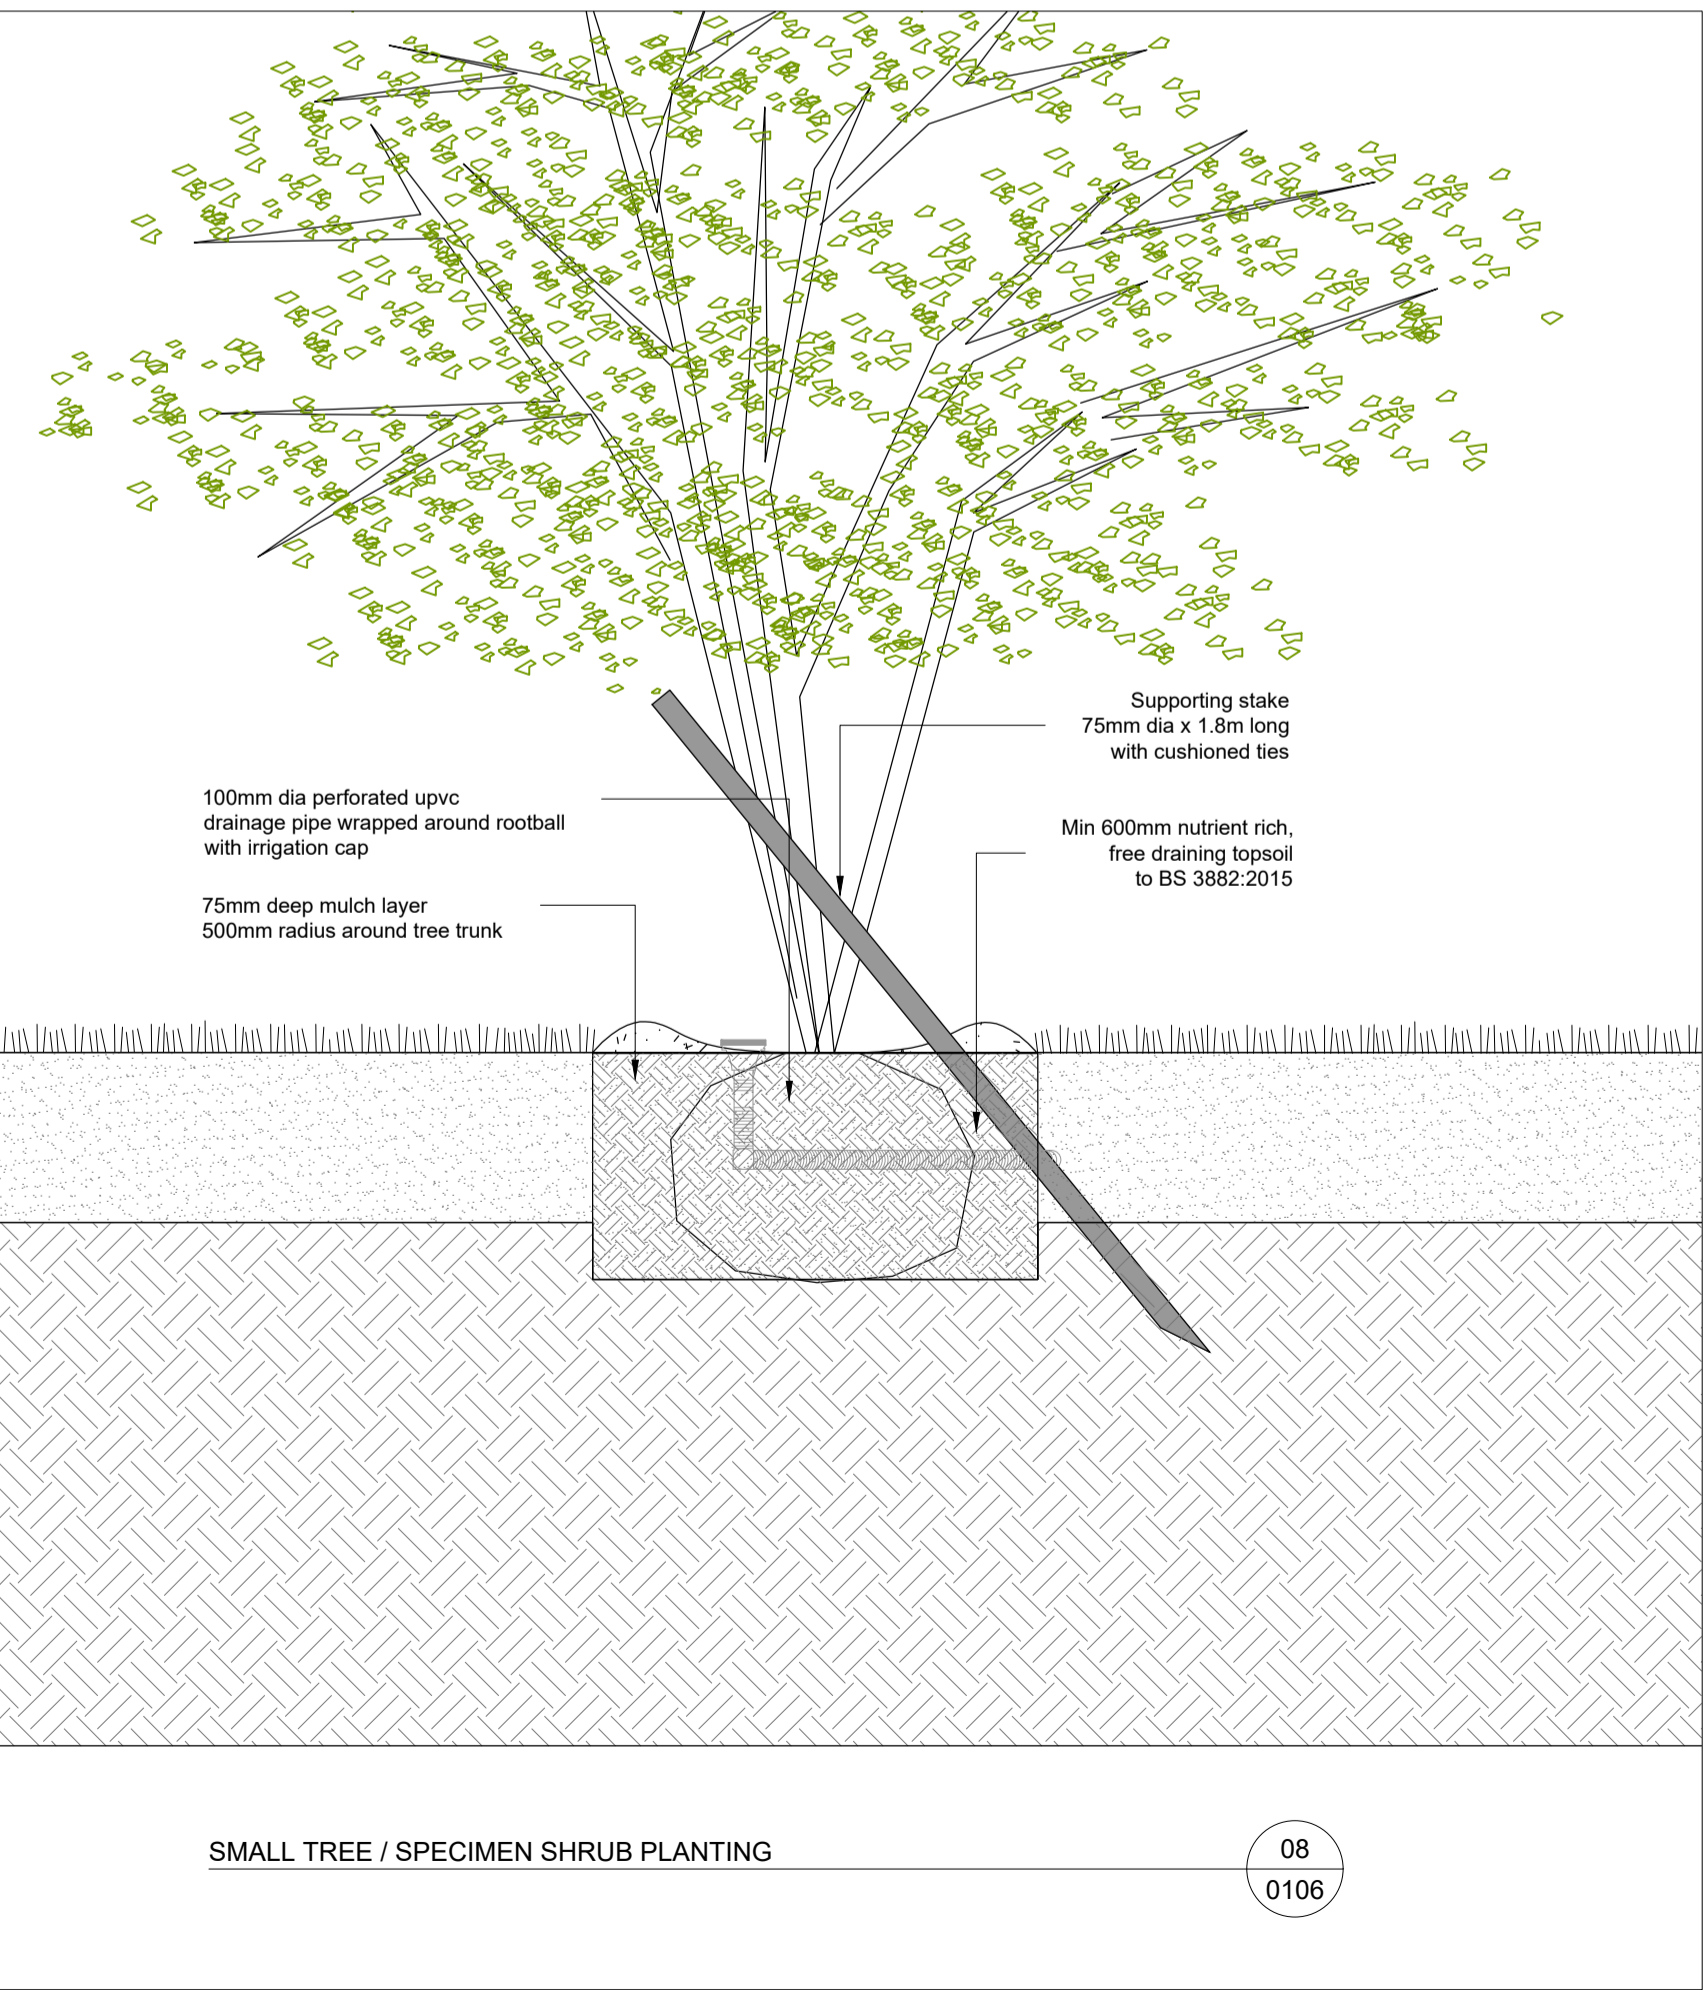


TOPSOIL

- Unless otherwise stated/agreed all topsoil is to be imported and compliant with BS3882:2015
- Min depth of topsoil for tree planting: 1000mm
- Min depth of topsoil for specimen shrub & hedge planting: 600mm
- Min depth of topsoil for shrub and general planting: 450mm
- Min depth of topsoil for grass : 150mm
- Sample of proposed topsoil and accompanying data sheet to be supplied for approval by Landscape Architect prior to delivery to site

PLANTING GENERALLY

- The planting season for rootballed and bareroot stock is October to March
- All out of season tree planting to be either container grown or lifted & spring ringed the previous dormant season
- All plant and tree stock to be assembled on site for inspection and approval by Landscape Architect prior to planting
- Tree pit construction / excavation to be approved by landscape architect prior to planting

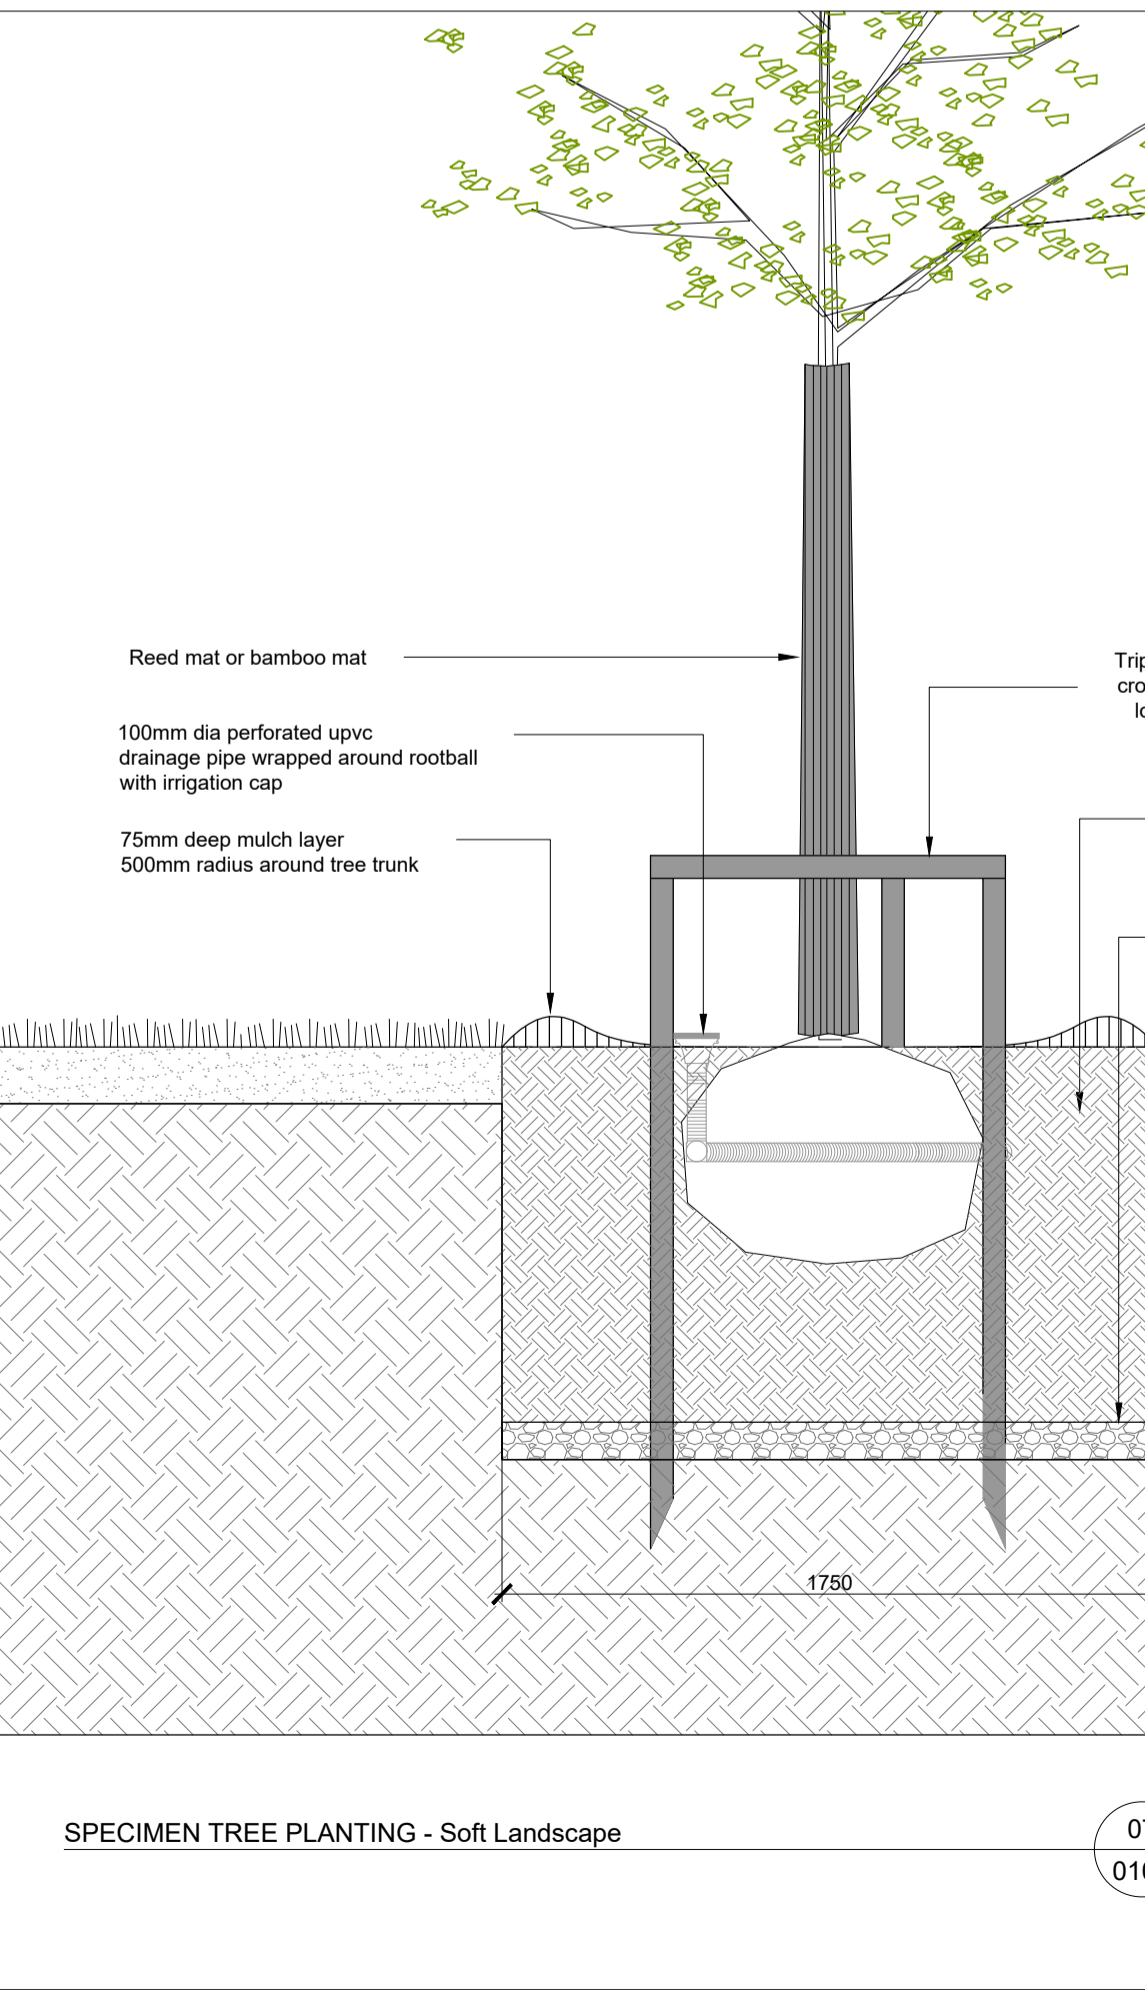

P01	PLANNING ISSUE	SC	14.12.2021
REV	DESCRIPTION	ISSUED BY	DATE
<div><div><div>MITCHELL + ASSOCIATES</div><div>LANDSCAPE ARCHITECTURE</div></div><div><div>URBAN DESIGN</div></div></div> <div>Unit 5, Woodpark, The Glen, Glasnevin, Dublin 9, Ireland</div> <div>t + 353 1 454 5066 e info@mitchellassociates.ie</div>			
<div><div>PROJECT</div><div>LANDS AT 'ST. TERESA'S' TEMPLE HILL, MONKSTOWN, BLACKROCK, CO. DUBLIN</div></div>			
<div><div>CLIENT</div><div>OVAL TARGET LIMITED</div></div>			
<div><div>JOB NO.</div><div>LS1T003</div></div>			
<div><div>DRAWING</div><div>TYPICAL PLANNING DETAILS</div></div>			
<div><div>DRAWING NO.</div><div>STT-MAS-XX-XX-DR-L-0106</div></div>			
<div><div>DRAWN BY</div><div>WB</div></div>		<div><div>CHECKED</div><div>SC</div></div>	
<div><div>STATUS:</div><div>PLANNING ISSUE</div></div>		<div><div>SCALE</div><div>1:20 @ A1</div></div>	
		<div><div>REVISION</div><div>P01</div></div>	
<div><div>NOTES</div><div>All dimensions are in millimeters unless otherwise stated and shall be checked and confirmed by the contractor on site. Any discrepancies shall be immediately reported to the landscape architects. Work to figured dimensions only. Do not scale from drawing. Do Not Scale. Use Figured Dimensions Only. Not for Construction Purposes unless Specifically Marked.</div></div>			
© THIS DRAWING IS COPYRIGHT OF MITCHELL + ASSOCIATES			