
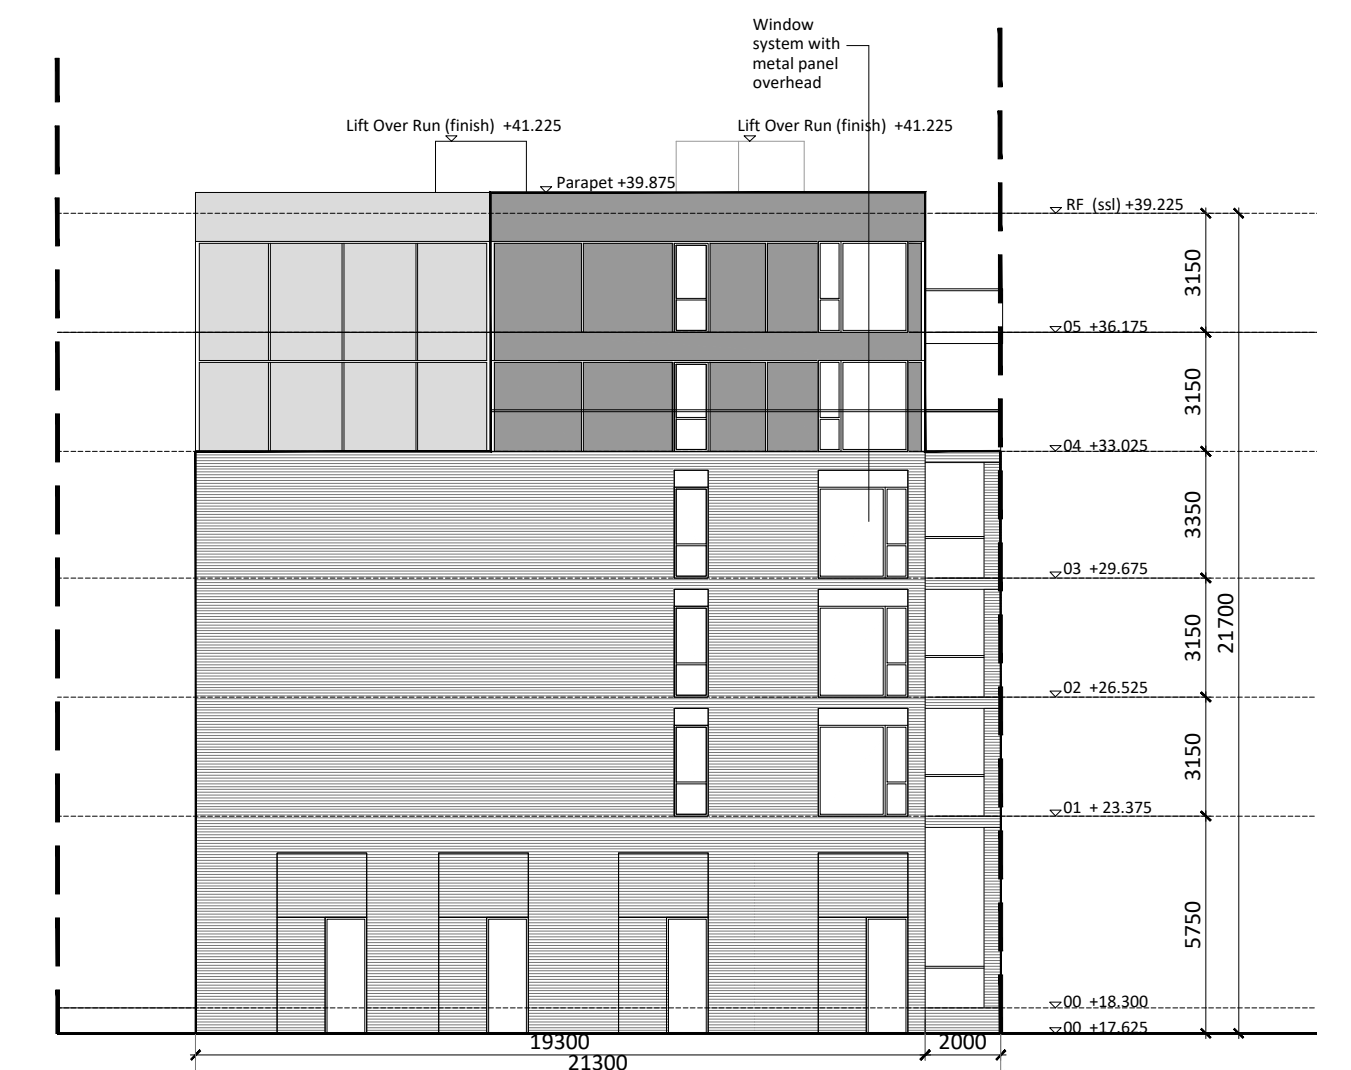
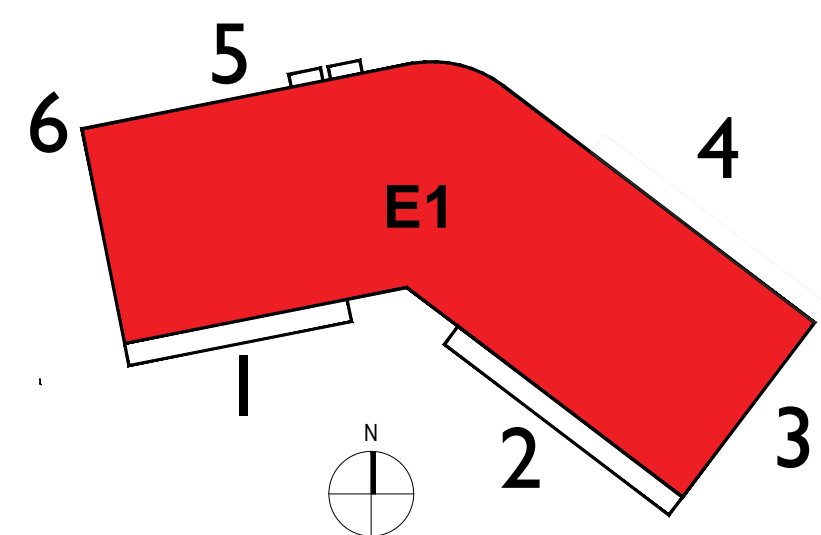
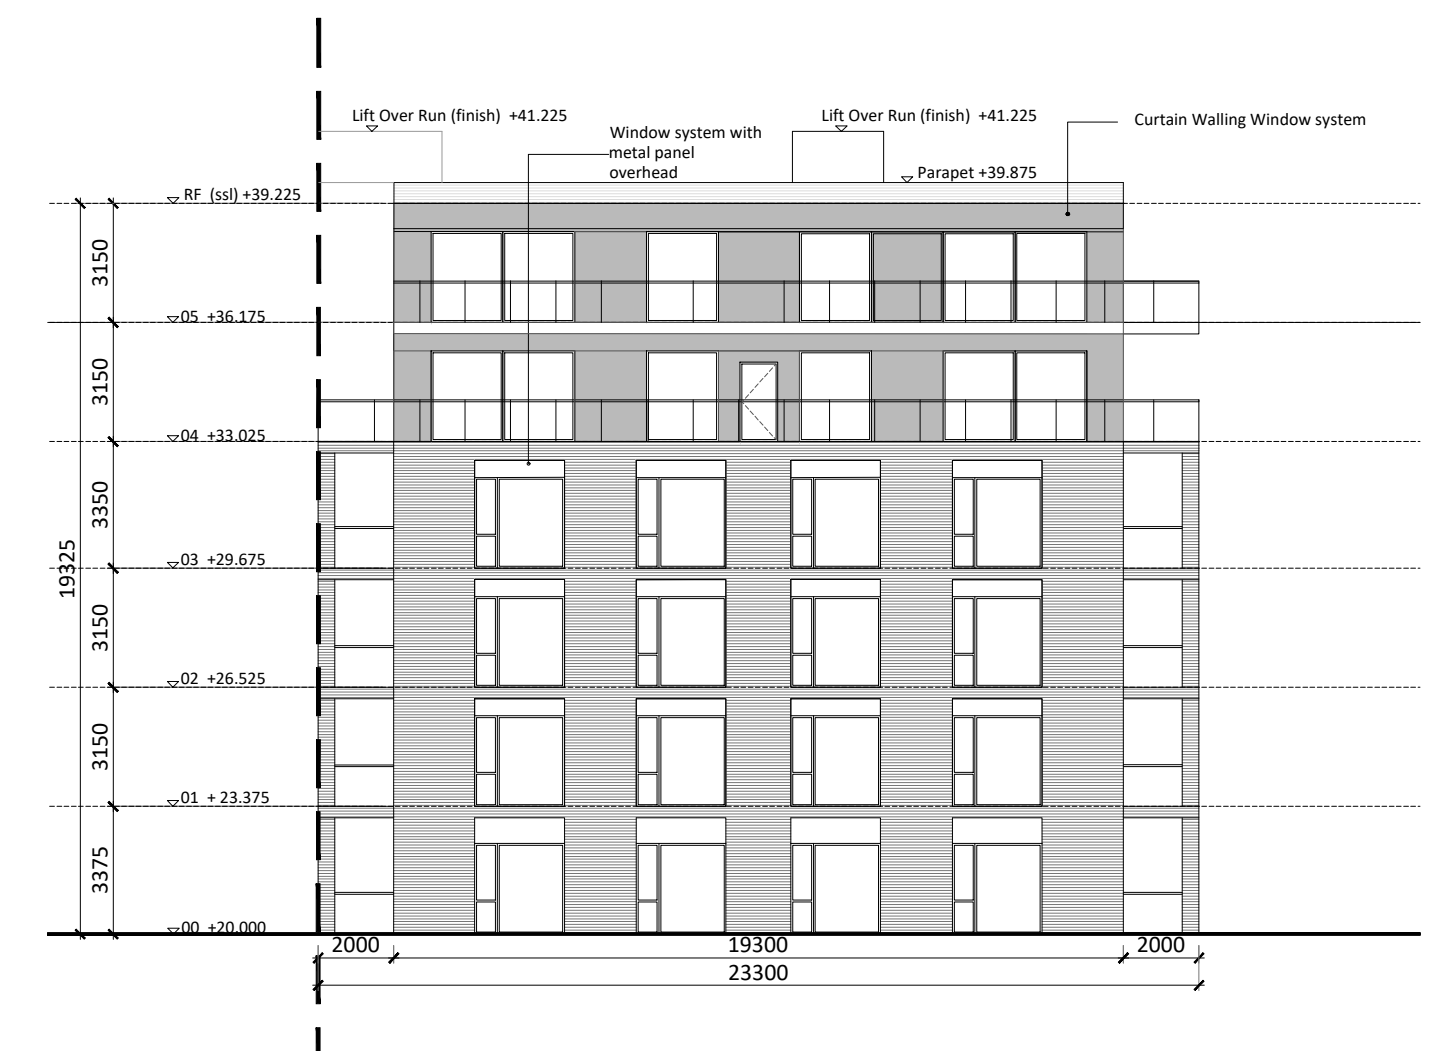
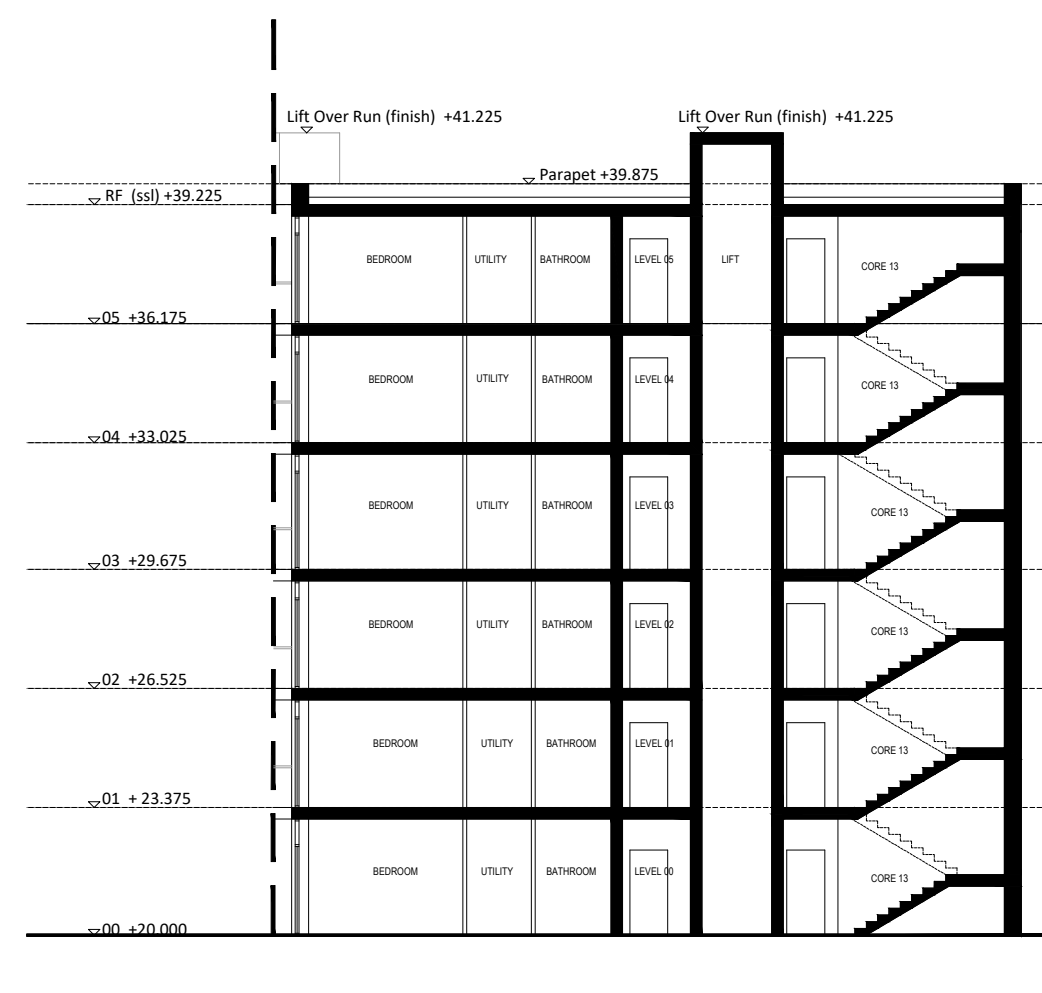


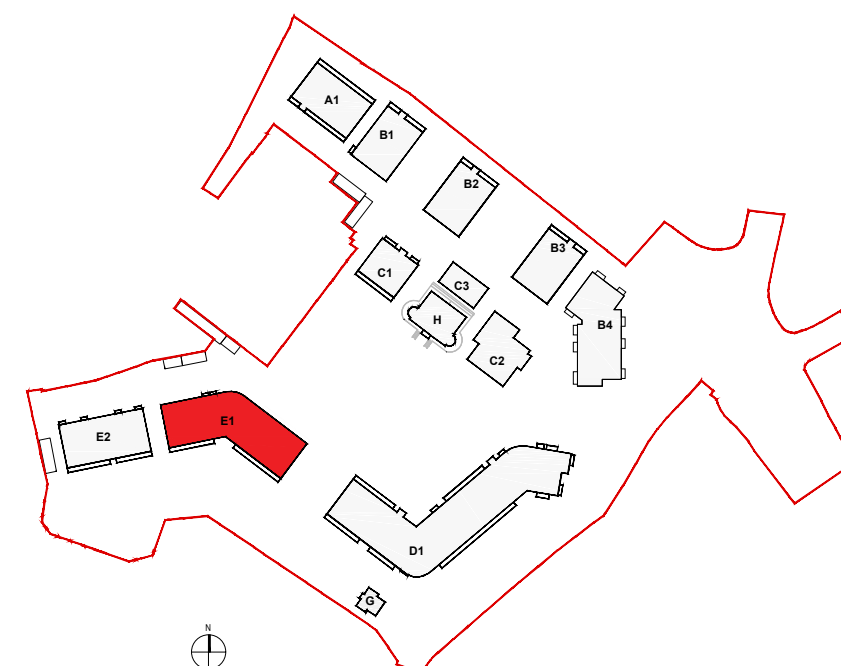

BLOCK E1 - ELEVATIONS & SECTION

[illegible]

Figured dimensions only to be used. This drawing is copyright of O'Mahony Pike Architects Ltd. All information is shared as per approved use in accordance with BS1192(2007) + A2(2016), Table 5; Standard Codes for Suitability of Models and Documents. If 'Information Approval Check' is empty, this information has been shared at S0 - WIP.

o'mahony pike

architecture|urban design
email: info@omahonypike.com
tel: +353 1 202 7400
fax: +353 1 283 0822
www.omahonypike.com

Dublin
The Chapel
Mount St. Anne's
Milltown, Dublin 6
D06 XN52 Ireland

Cork
26 South Mall
Cork City
Co. Cork
T12 R2RV Ireland

Dublin

The Chapel
Mount St. Anne's

Milltown, Dublin 6
D06 XN52 Ireland

used CUD

Project:	Proposed SHD
Location:	Lands at 'St. Teresa's', Temple Hill, Monkstown, Blackrock, Co. Dublin
Client:	Oval Target Limited

Drawing Title: Block E1 - Elevations & Section

Drawing No.: 1706A-OMP-E1-ZZ-DR-A-2000

Availability - Checked By - Date