
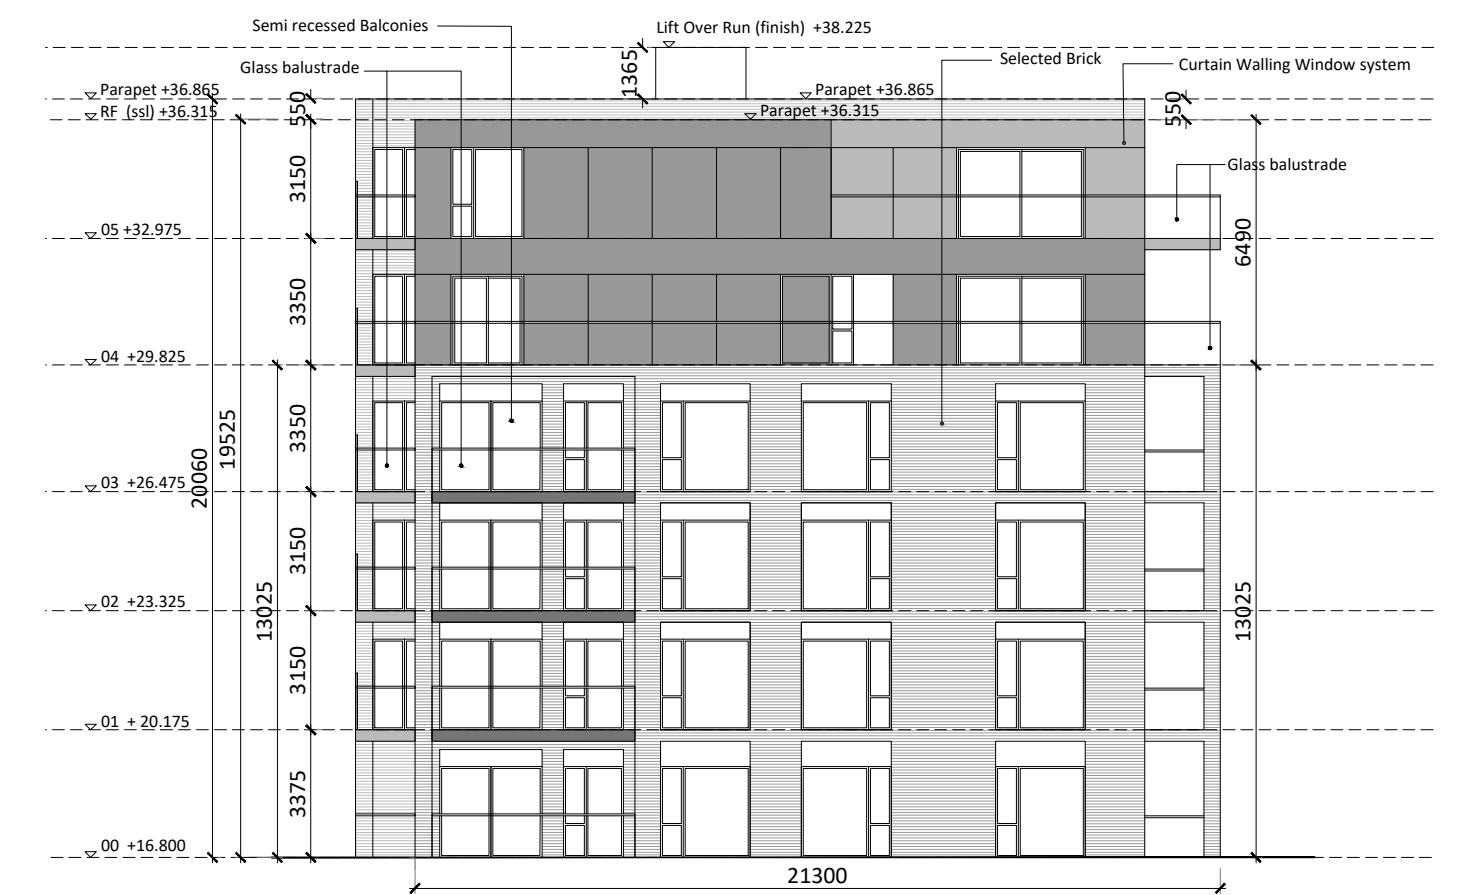
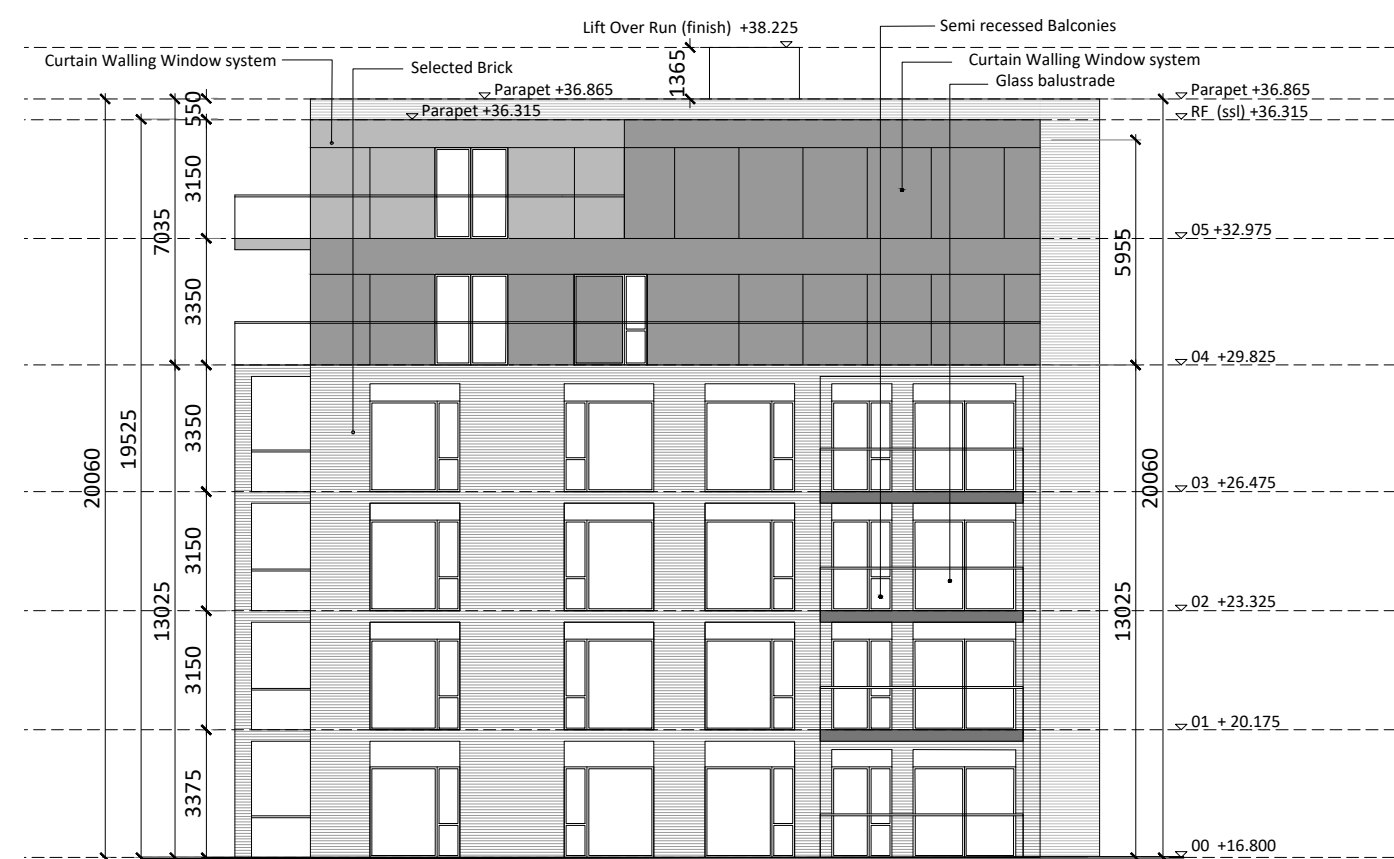
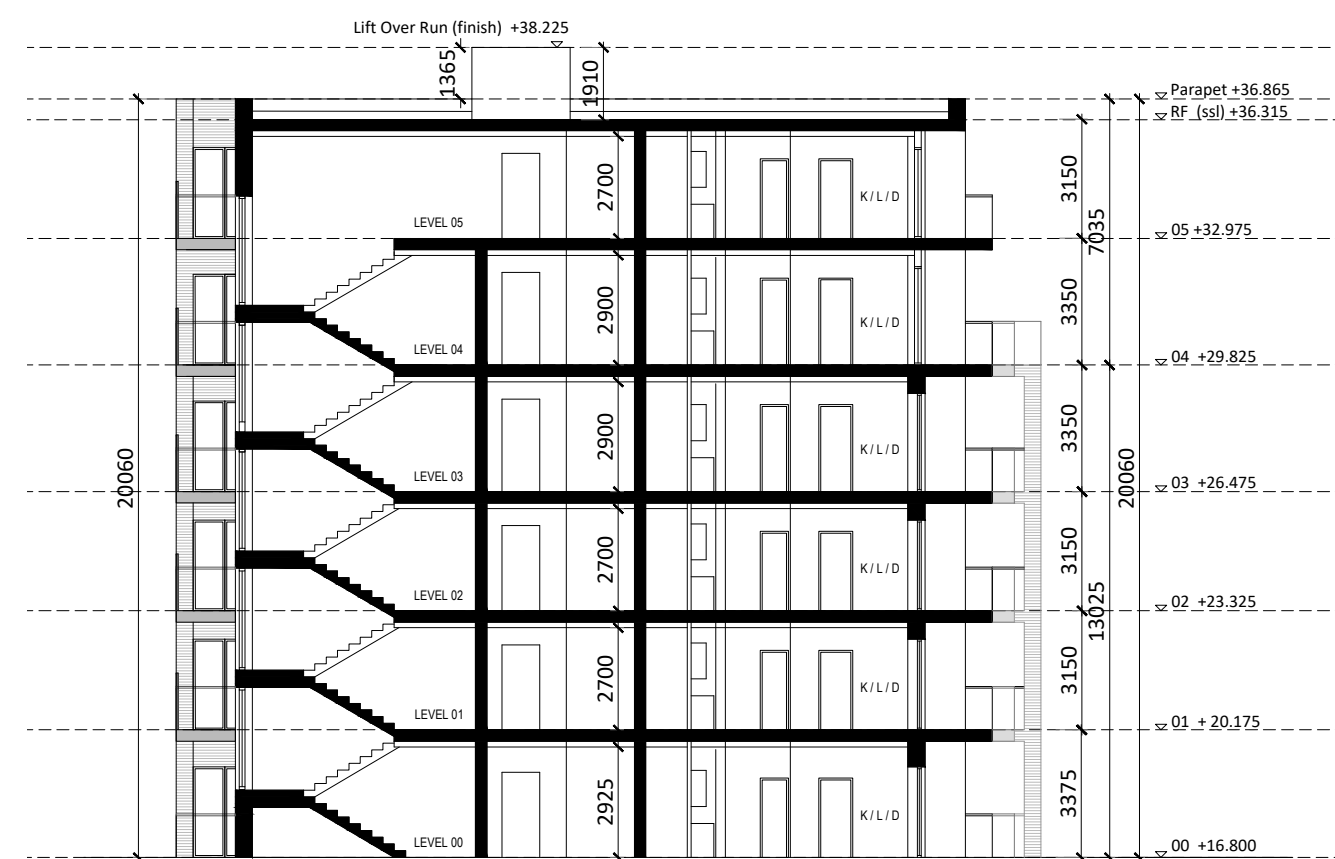


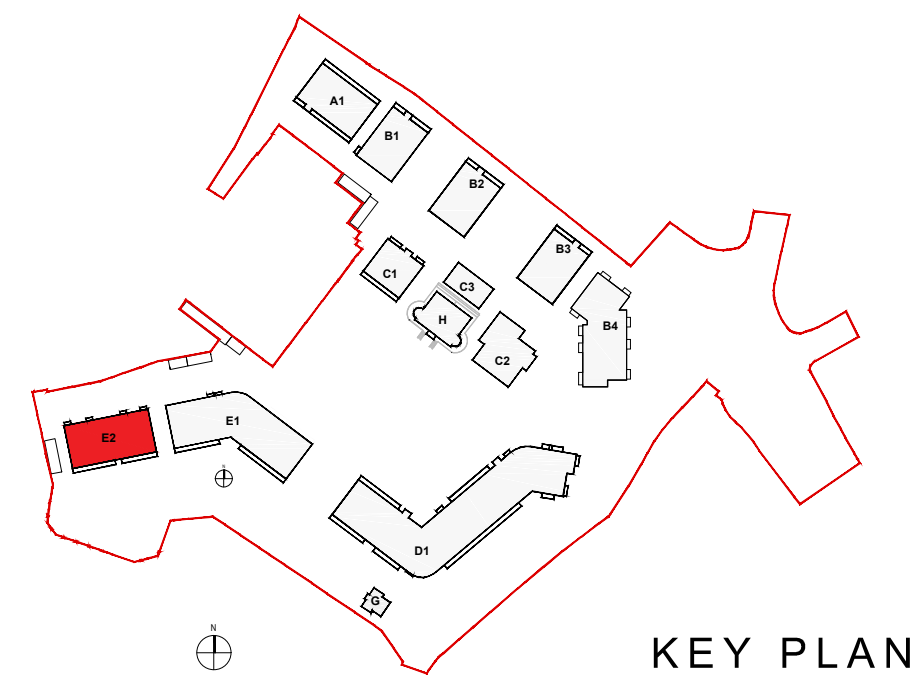

BLOCK E2 - ELEVATIONS & SECTION

[illegible]

Figured dimensions only to be used. This drawing is copyright of O'Mahony Pike Architects Ltd. All information is shared as per approved use in accordance with BS1192(2007) + A2(2016), Table 5; Standard Codes for Suitability of Models and Documents. If 'Information Approval Check' is empty, this information has been shared at SO - WIP.

o'mahony pike

architecture | urban design
email: info@omahonypike.com
tel: +353 1 202 7400
fax: +353 1 283 0822
www.omahonypike.com

Dublin
The Chapel
Mount St. Anne's
Milltown, Dublin 6
D06 XN52 Ireland

Cork
26 South Mall
Cork City
Co. Cork
T12 R2RV Ireland

Project: Proposed SHD
Location: Lands at 'St. Teresa's', Temple Hill, Monkstown, Blackrock, Co. Dublin
Client: Oval Target Limited

Drawing Title: Block E2 - Elevations & Section

Drawing No.: 1706A-OMP-E2-ZZ-DR-A-2000

Project No.: 1706 A

Project Lead: DM

Drawn By: SP/CPI

Model No.: 1706A-OMP-E2-ZZ-DR-A-1000

Purpose: Planning

Scale @ A : 1:200

Date Printed: 17.12.2021

Current Rev.:

-ZZ-DR-A-1000

Availability - Checked By - Date