


KEY PLAN

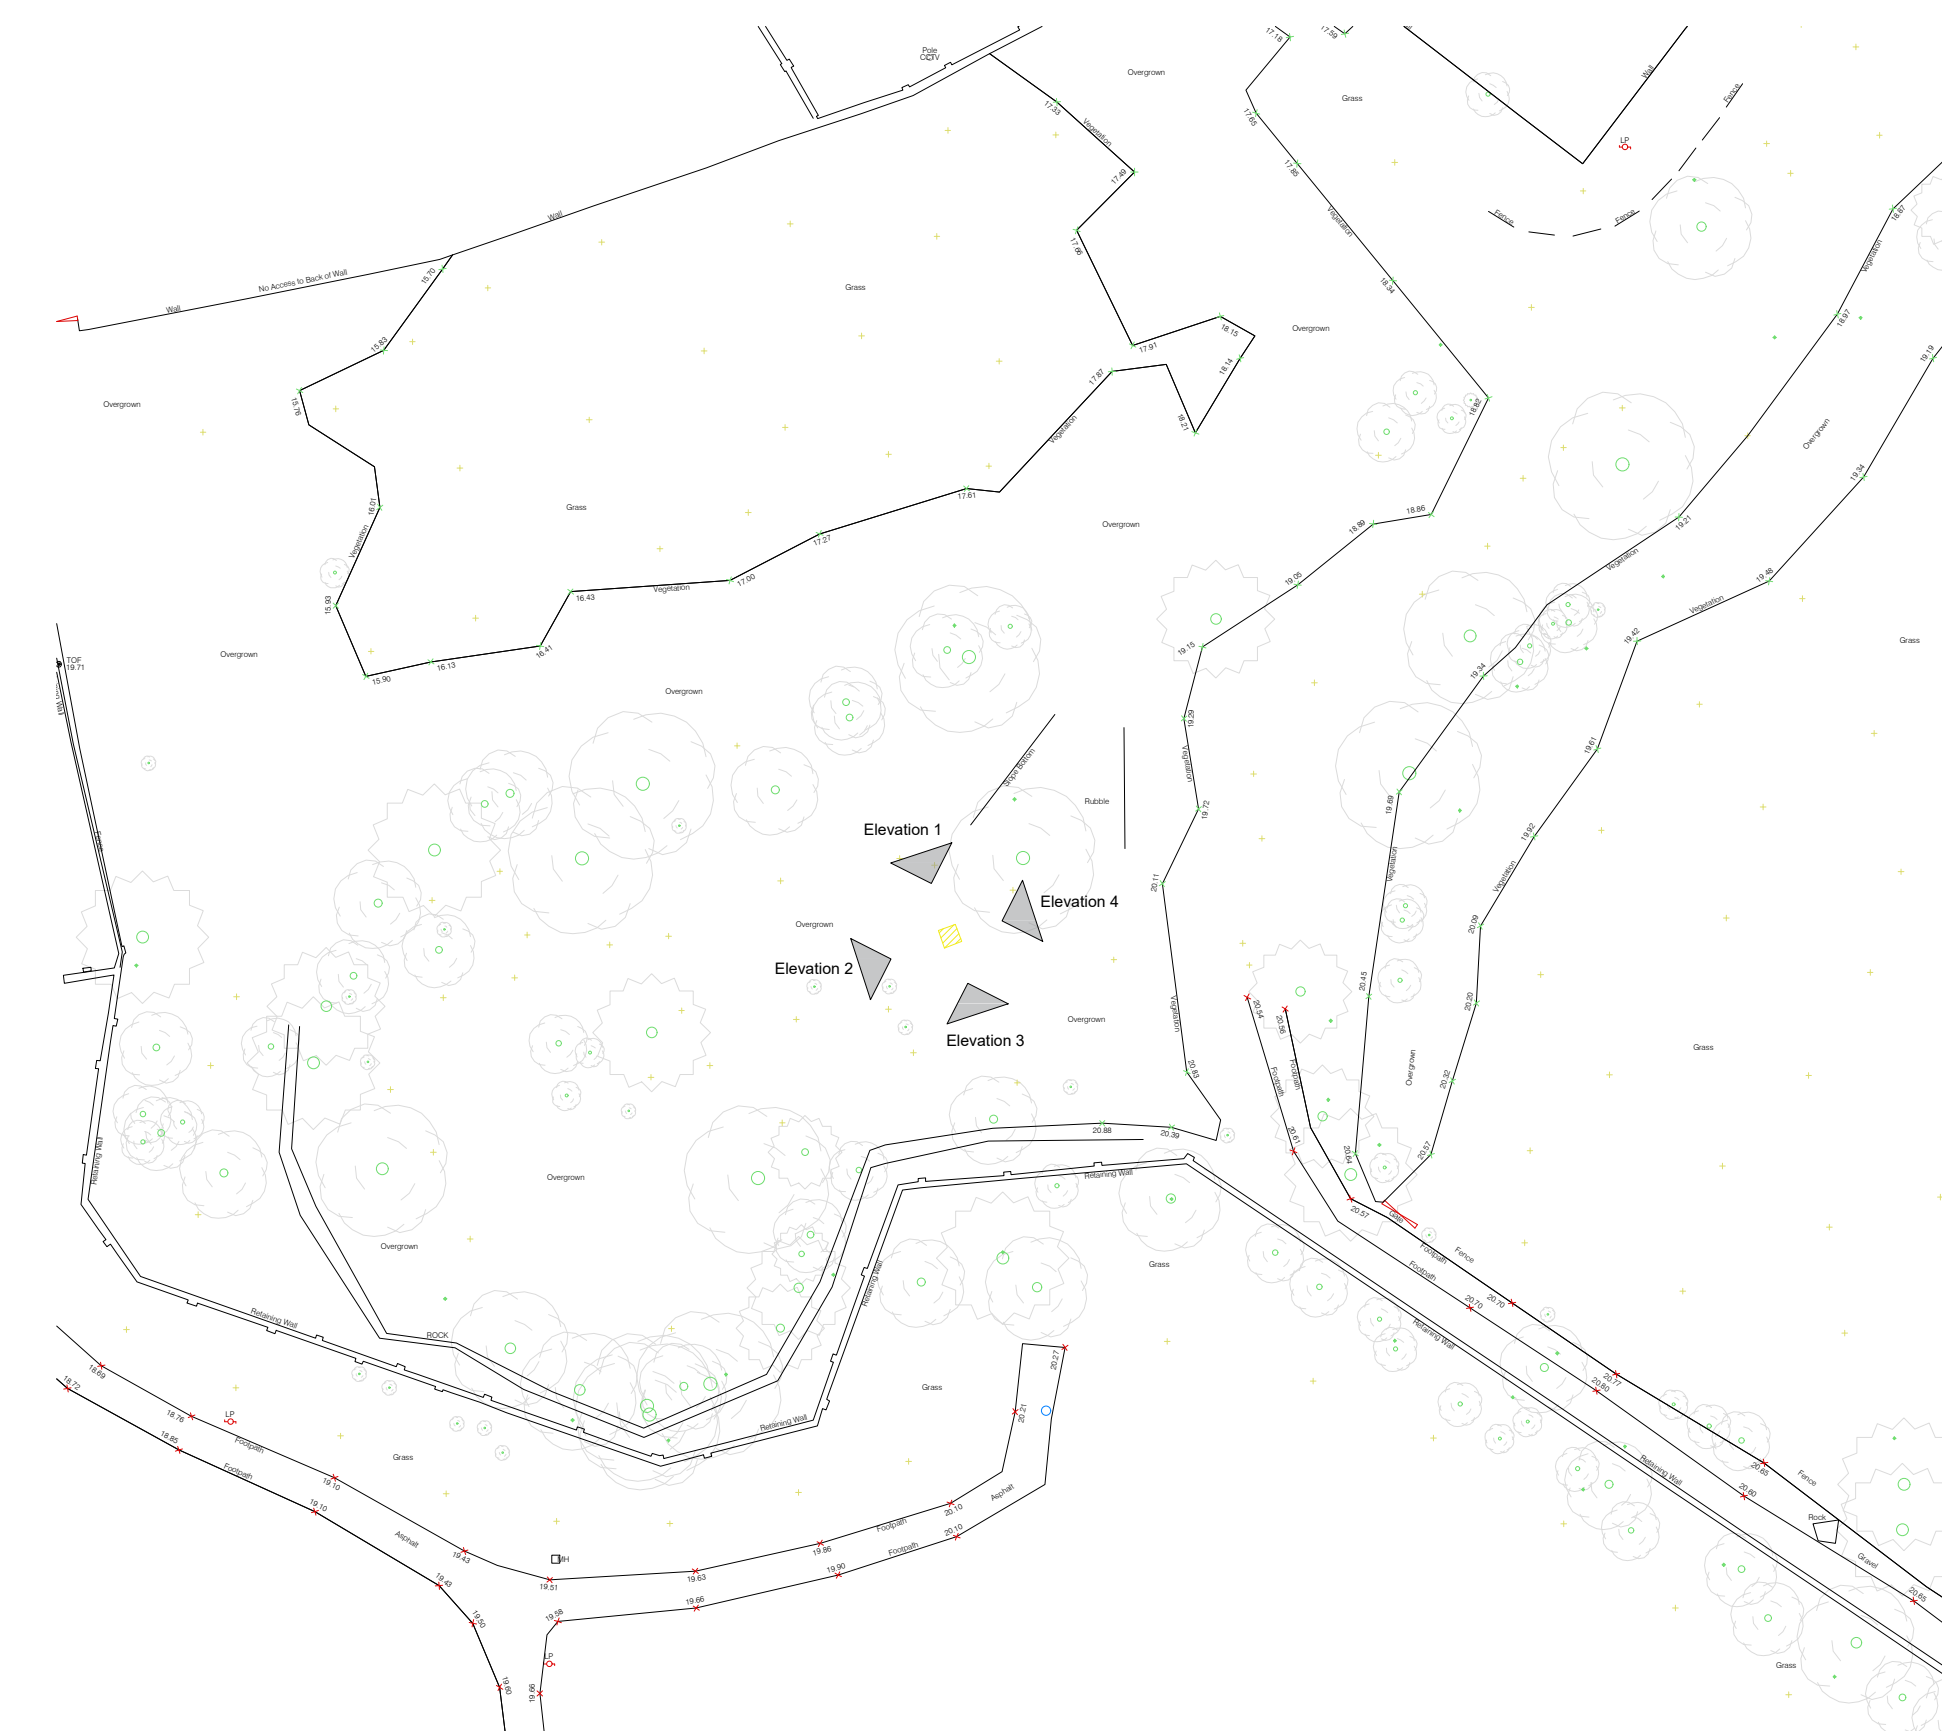

ELEVS 3 & 4

PART SITE SURVEY PLAN 1:500 @ AI

[illegible]

Project No.:	1706A	Scale @ A1:	1:50
Project Lead:	DM	Date Printed:	17.12.2021
Drawn By:	CF/CPI	Current Rev.:	
Model No.:	1706A-OMP-PS03-ZZ-DR-A-1400		
Purpose:	PLANNING		

Project:	Proposed SHD
Location:	Lands at 'St. Teresa's', Temple Hill, Monkstown, Blackrock, Co. Dublin
Client:	Oval Target Limited

Drawing Title: Existing Folly Elevations & Photographs
Drawing No.: 1706A-OMP-PS03-00-DR-A-1400

Figured dimensions only to be used. This drawing is copyright of O'Mahony Pike Architects Ltd. All information is shared as per approved use in accordance with BS1192(2007) + A2(2016), Table 5; Standard Codes for Suitability of Models and Documents. If 'Information Approval Check' is empty, this information has been shared at S0 - WIP.

Suitability - Checked By - Date