


NUMBER	DESCRIPTION
02	STORES
03	WORKSHOP
04	MUCK BIN
05	PRECAST RINGS LAYDOWN AREA
07	SECURITY HUTS
08	WHEEL WASH
09	CRAWLER CRANES
10	CAR PARK
11	TALLY HUT
12	SLURRY PLANT
13	HV SUBSTATION
14	LAYDOWN AREA - STORES / WORKSHOP
15	COSHH + GAS BOTTLE STORAGE
16	GENERATORS / COMPRESSORS
18	PLANT LAYDOWN AREA
19	TUNNEL CONSUMABLES LAYDOWN AREA
20	ELECTRICIANS WORKSHOP
21	WASTE HANDLING AREA
23	SITE WASTE WATER

NUMBER	DESCRIPTION
02	STORES
03	WORKSHOP
04	MUCK HANDLING AREA
05	PRECAST PIPES - JACKING
07	SECURITY HUTS
08	WHEEL WASH
09	CRAWLER CRANES
10	CAR PARK
11	TALLY HUT
12	SLURRY PLANT
13	HV SUBSTATION
14	LAYDOWN AREA - STORES / WORKSHOP
15	COSHH + GAS BOTTLE STORAGE
16	GENERATORS / COMPRESSORS
18	PLANT LAYDOWN AREA
19	TUNNEL CONSUMABLES LAYDOWN AREA
20	ELECTRICIANS WORKSHOP
21	WASTE HANDLING AREA
23	SITE WASTE WATER
24	BENTONITE FARM
25	GROUT PLANT AND SILOS

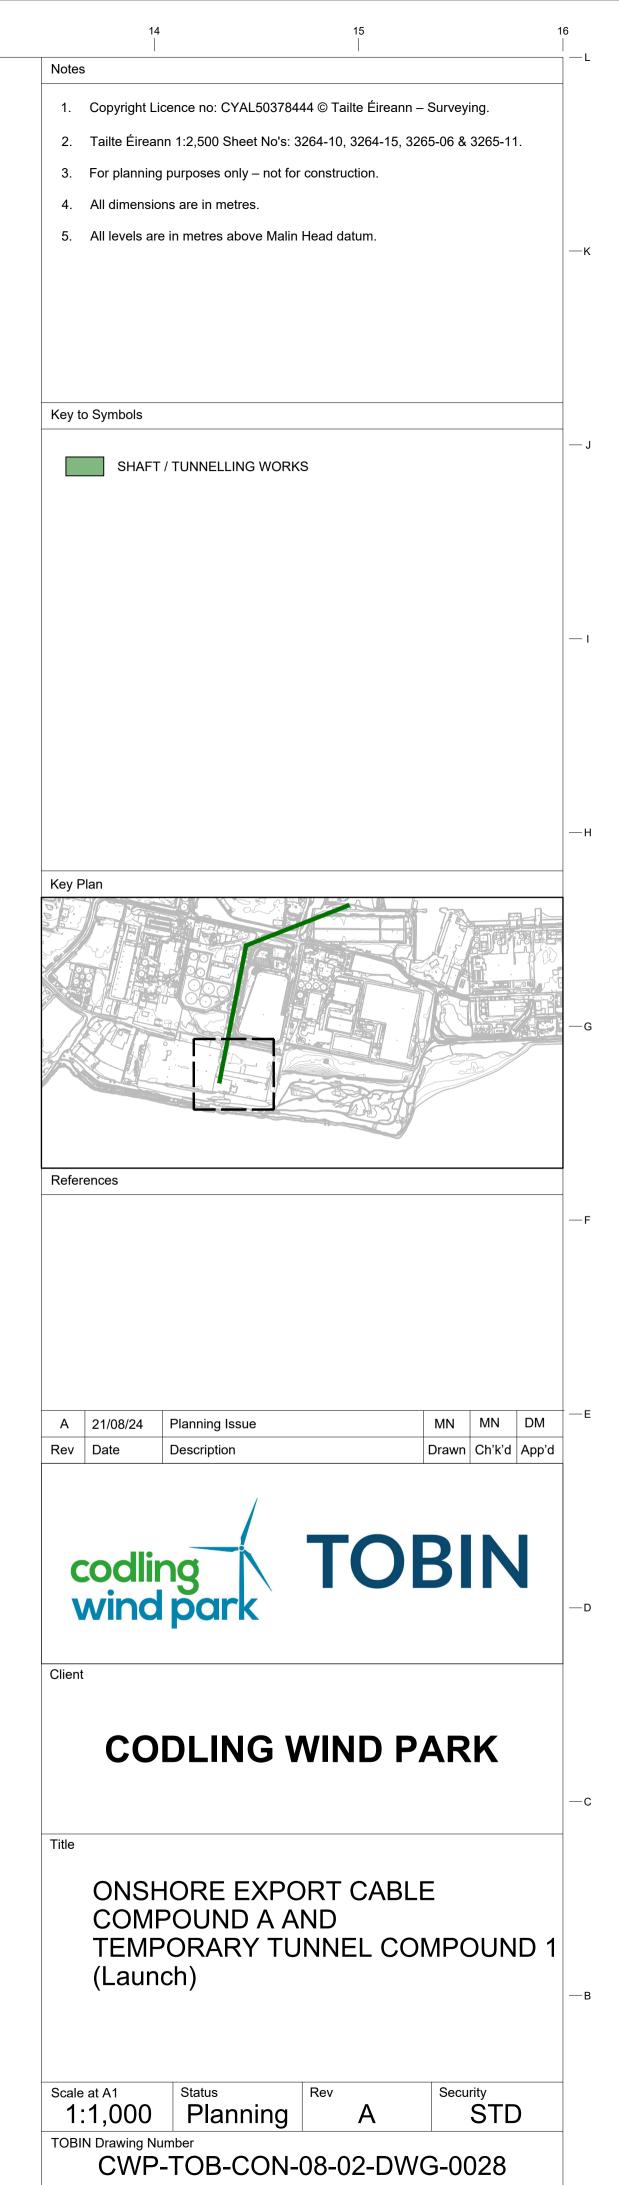

TOBIN

This document is issued for the party which commissioned it and for specific purposes connected with the captioned project only. It should not be relied upon by any other party or used for any other purpose.

We accept no responsibility for the consequences of this document being relied upon by any other party, or being used for any other purpose, or containing any error or omission which is due to an error or omission in data supplied to us by other parties.