


NUMBER	DESCRIPTION	QUANTITY
01	ENTRY PIT	3
02	HDD RIG FOOTPRINT	3
08	DRILL PIPE RACK	3
09	DRILL PIPE RACK FOOTPRINT	3
11	POWER PACK	1
12	DRILLER CABIN	1
13	BETONITE STORAGE AREA	1
14	MIXING AND RECYCLING SYSTEM	1
15	GENERATOR	2
16	MUD PUMP	1
17	WATER STORAGE AREA	1
18	FUEL STORAGE AREA	1
19	TOOL LAYDOWN AREA	1
20	SITE OFFICE/STORES	1
21	CANTEEN	1
22	WELFARE	1
23	STORES	1
24	WORKSHOP	1
25	PARKING AREA	3

CRAWLER CRANE

COMPOUND C SITE PLAN

HDD RECEPTION SITE COMPOUND PLAN		
NUMBER	DESCRIPTION	QUANTITY
01	EXIT PIT	3
02	DRILL TOOLING/REAMER AREA	3
11	POWER PACK	1
14	MIXING AND RECYCLING SYSTEM	1
15	GENERATOR	1
18	FUEL STORAGE AREA	1
19	TOOL LAYDOWN AREA	1
20	SITE OFFICE/STORES/WELFARE	1
25	PARKING AREA	1
27	ACCESS ROAD	1

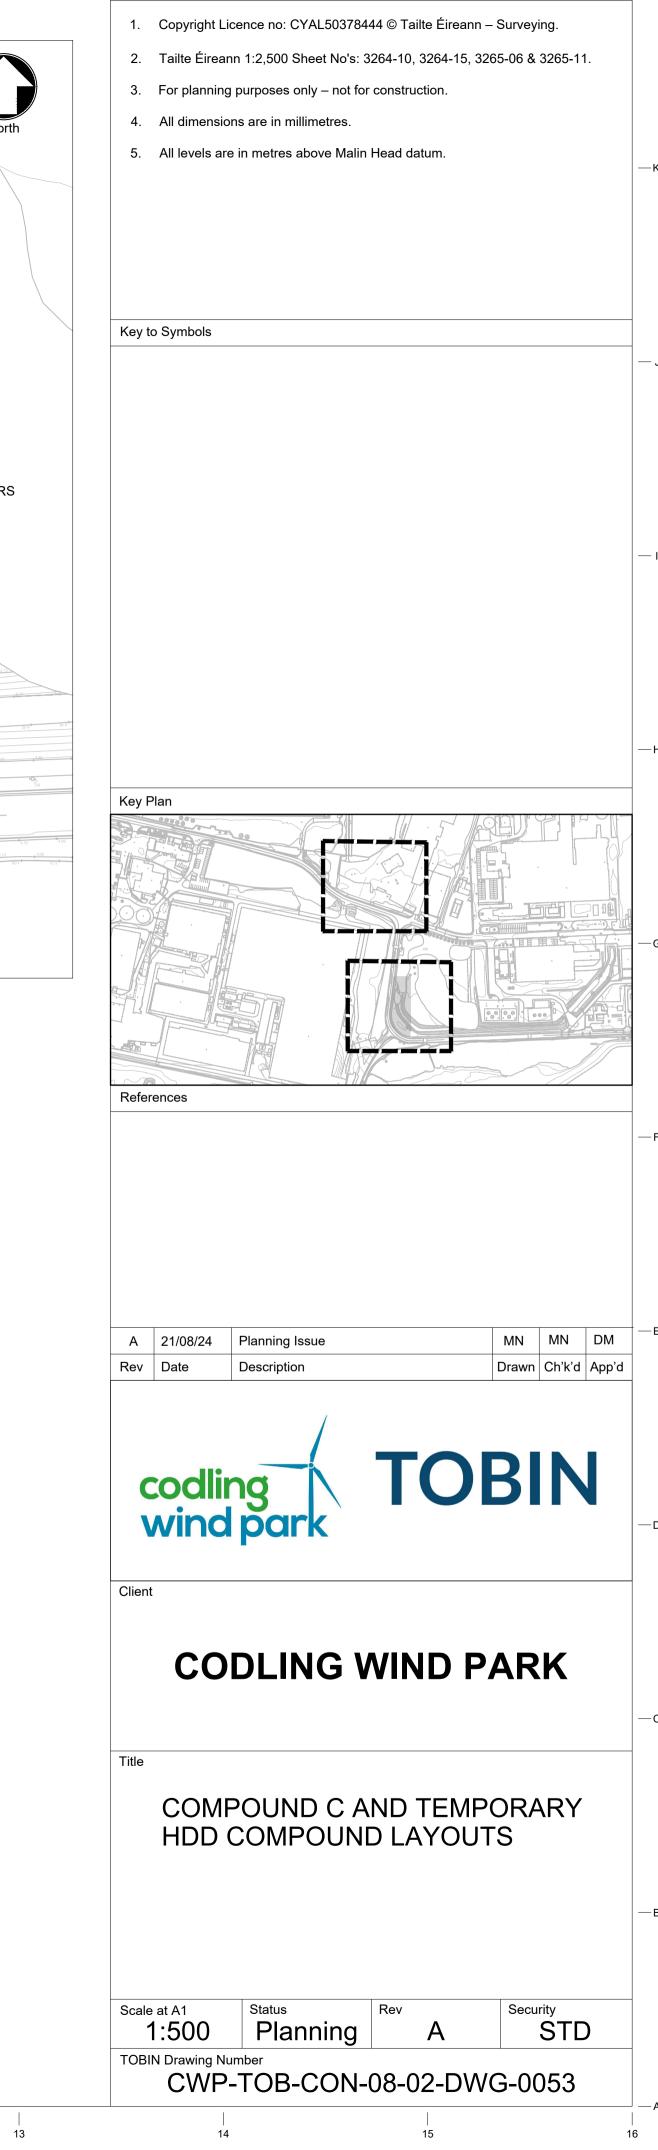

This document is issued for the party which commissioned it and for specific purposes connected with the captioned project only. It should not be relied upon by any other party or used for any other purpose.

We accept no responsibility for the consequences of this document being relied upon by any other party, or being used for any other purpose, or containing any error or omission which is due to an error or omission in data supplied to us by other parties.