


Section A  
1:200

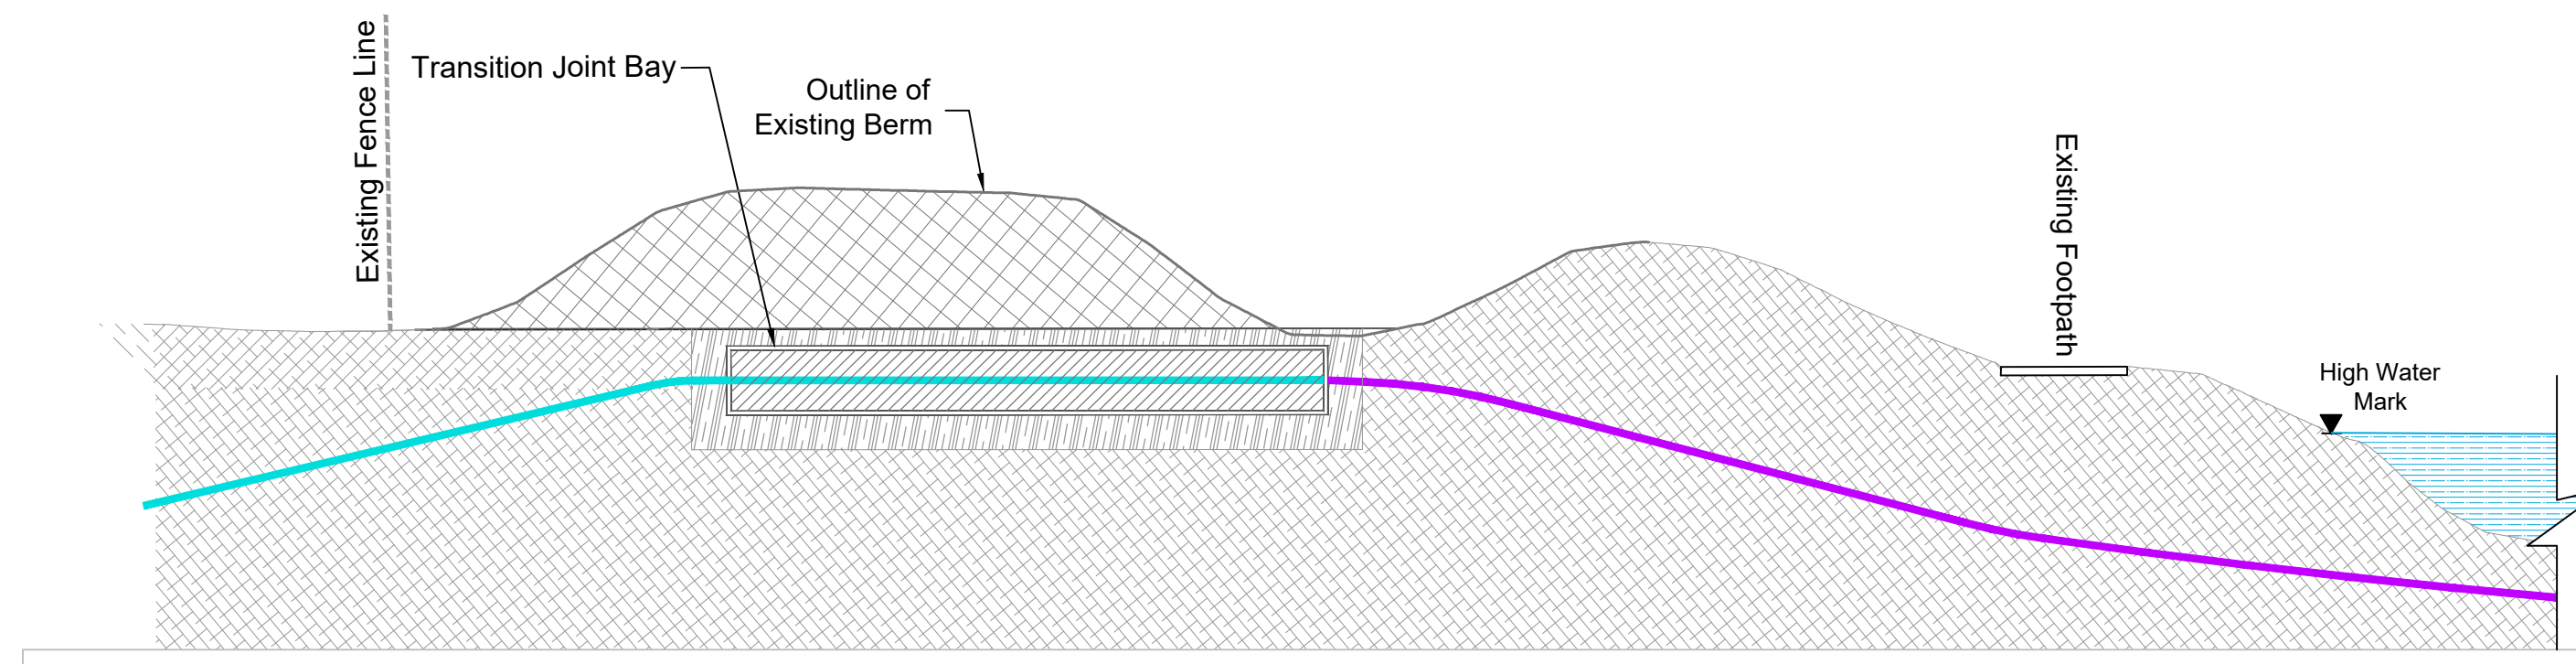

Section B  
1:200

- Notes
1. For Planning purposes only. Not for construction.
  2. All dimensions are in metres.
  3. For location of sections, refer to drawing: CWP-TOB-CON-08-02-DWG-0020.

- Key to Symbols
- Onshore Export Cable TJB Connection
  - Offshore Export Cables (Preferred Alignment)
  - Transition Joint Bay (TJB)
  - Reinstated Ground

Safety, Health and Environmental Information

References

Rev	Date	Description	Drawn	Ch'k'd	App'd
A	21/08/24	Planning Issue	MN	MN	DM



Client  
**CODLING WIND PARK**

Title  
**LANDFALL SECTIONS  
AT TJB & HIGH WATER MARK**

Scale at A1	Status	Rev	Security
1:200	Planning	A	STD

TOBIN Drawing Number  
**CWP-TOB-CON-08-02-DWG-0021**

