

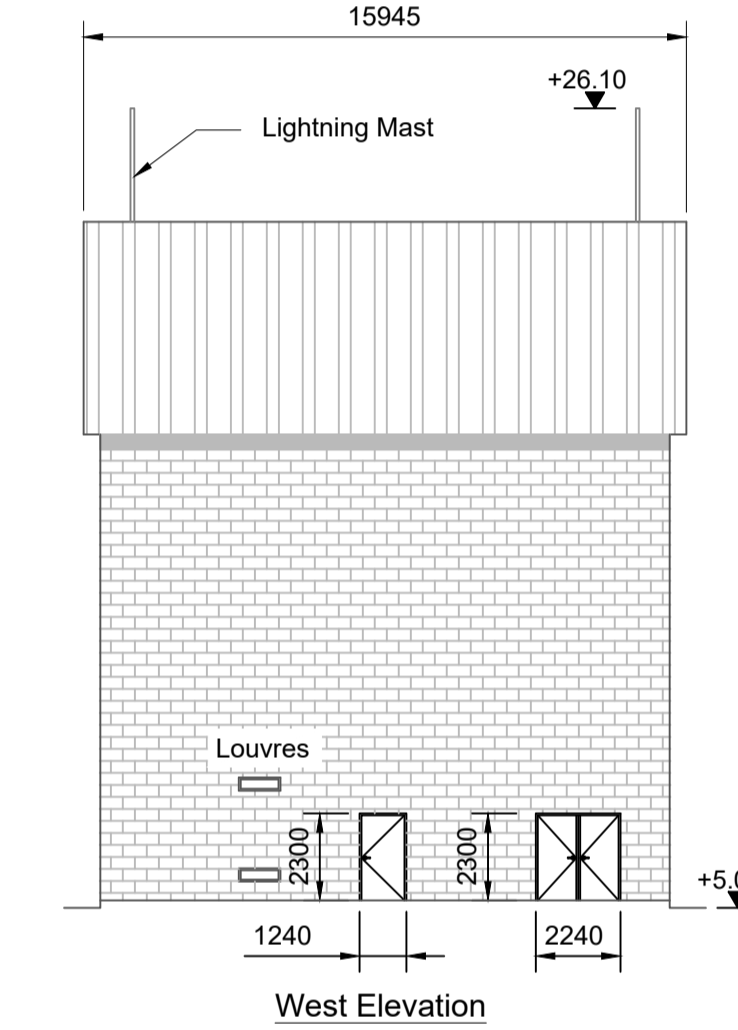
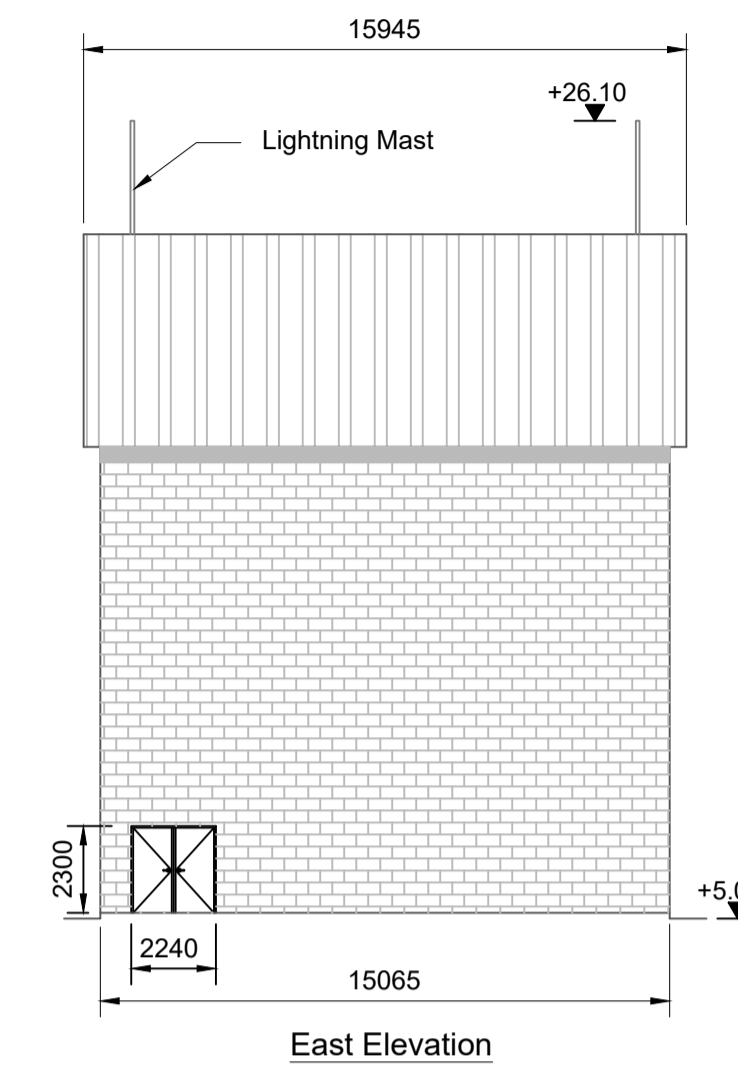
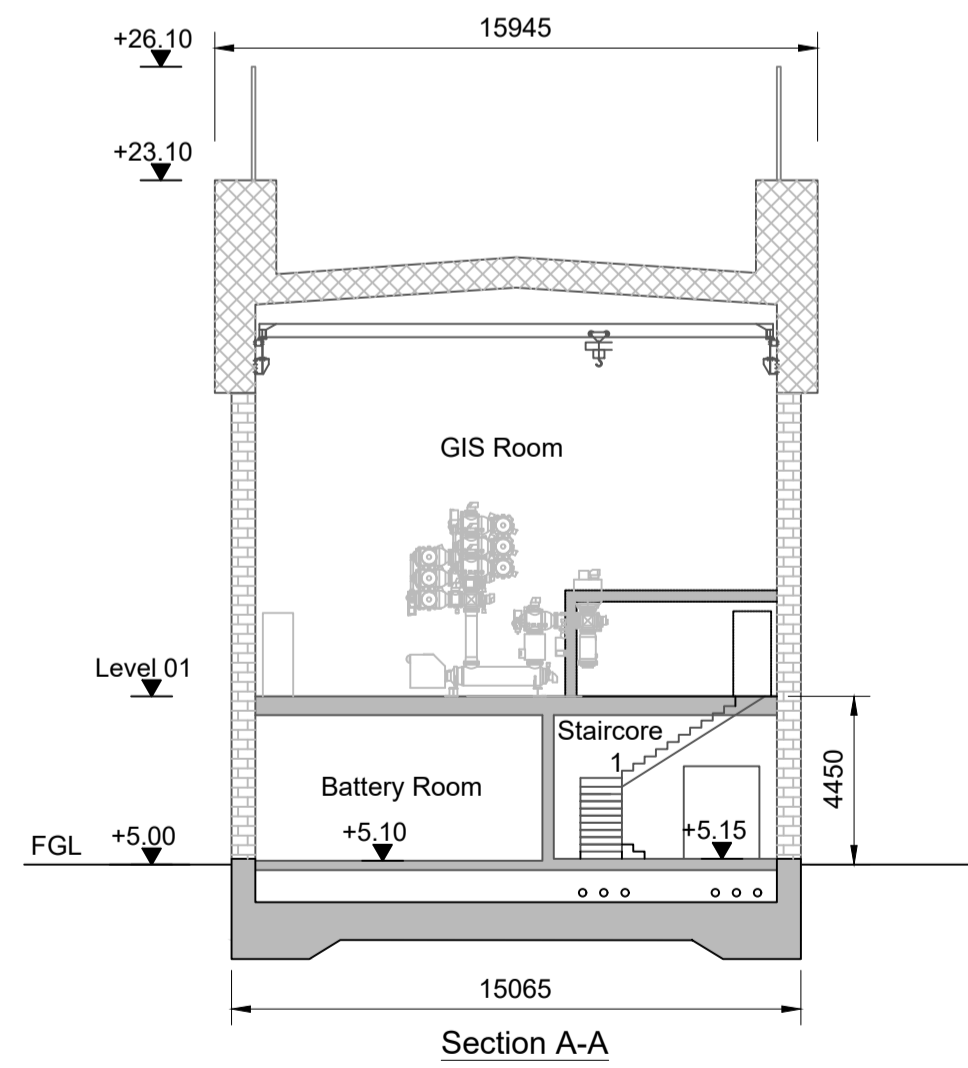
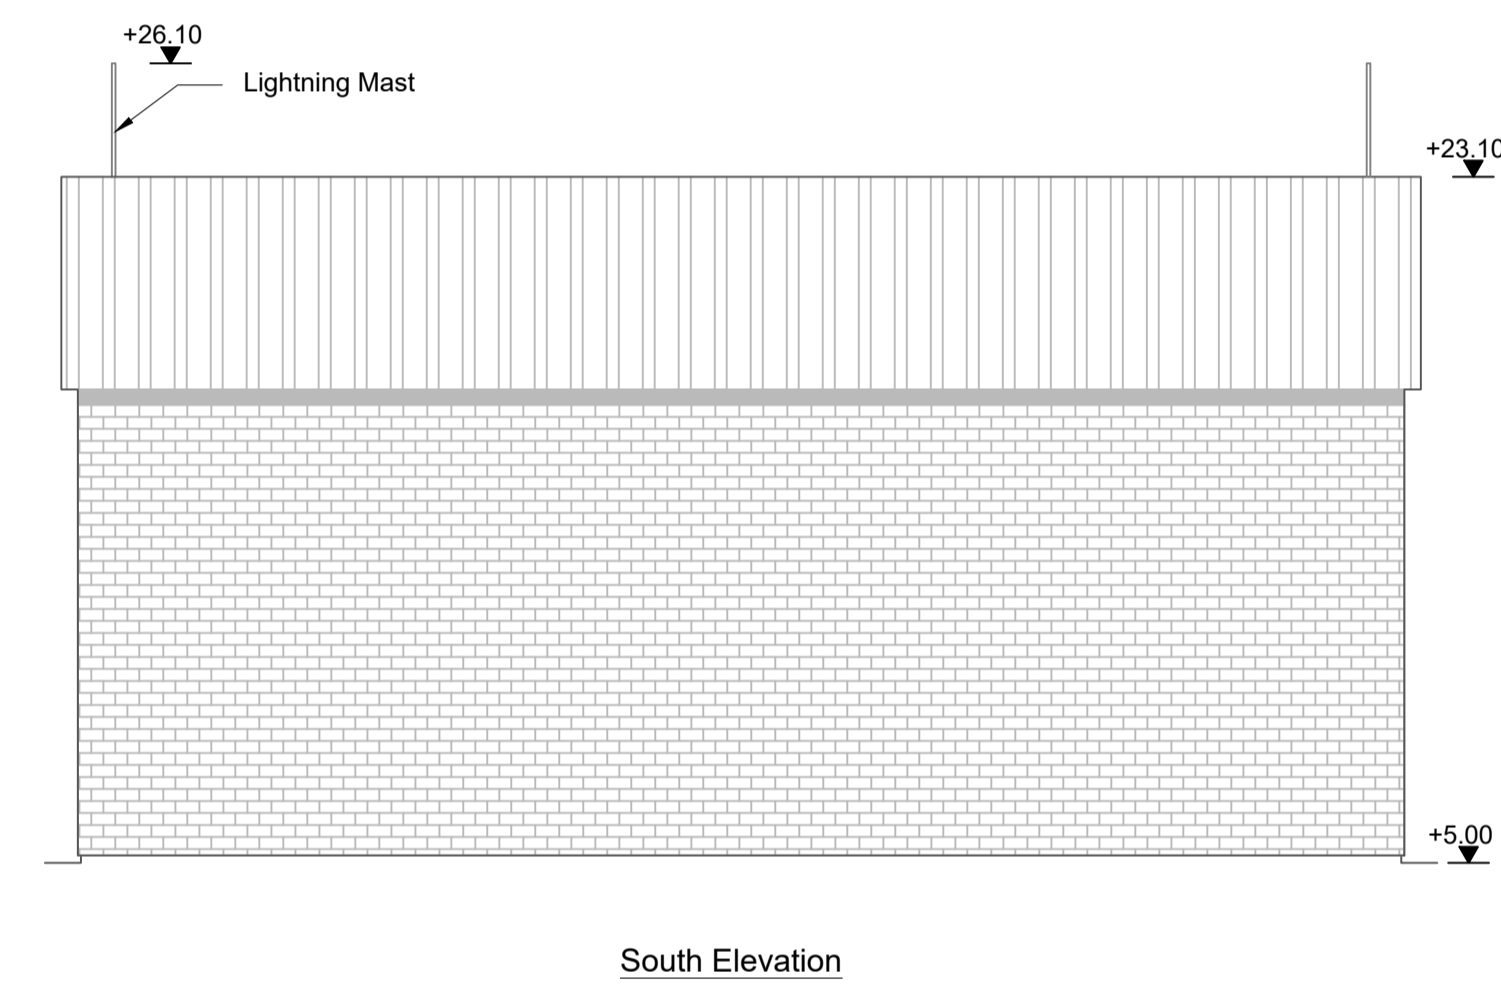
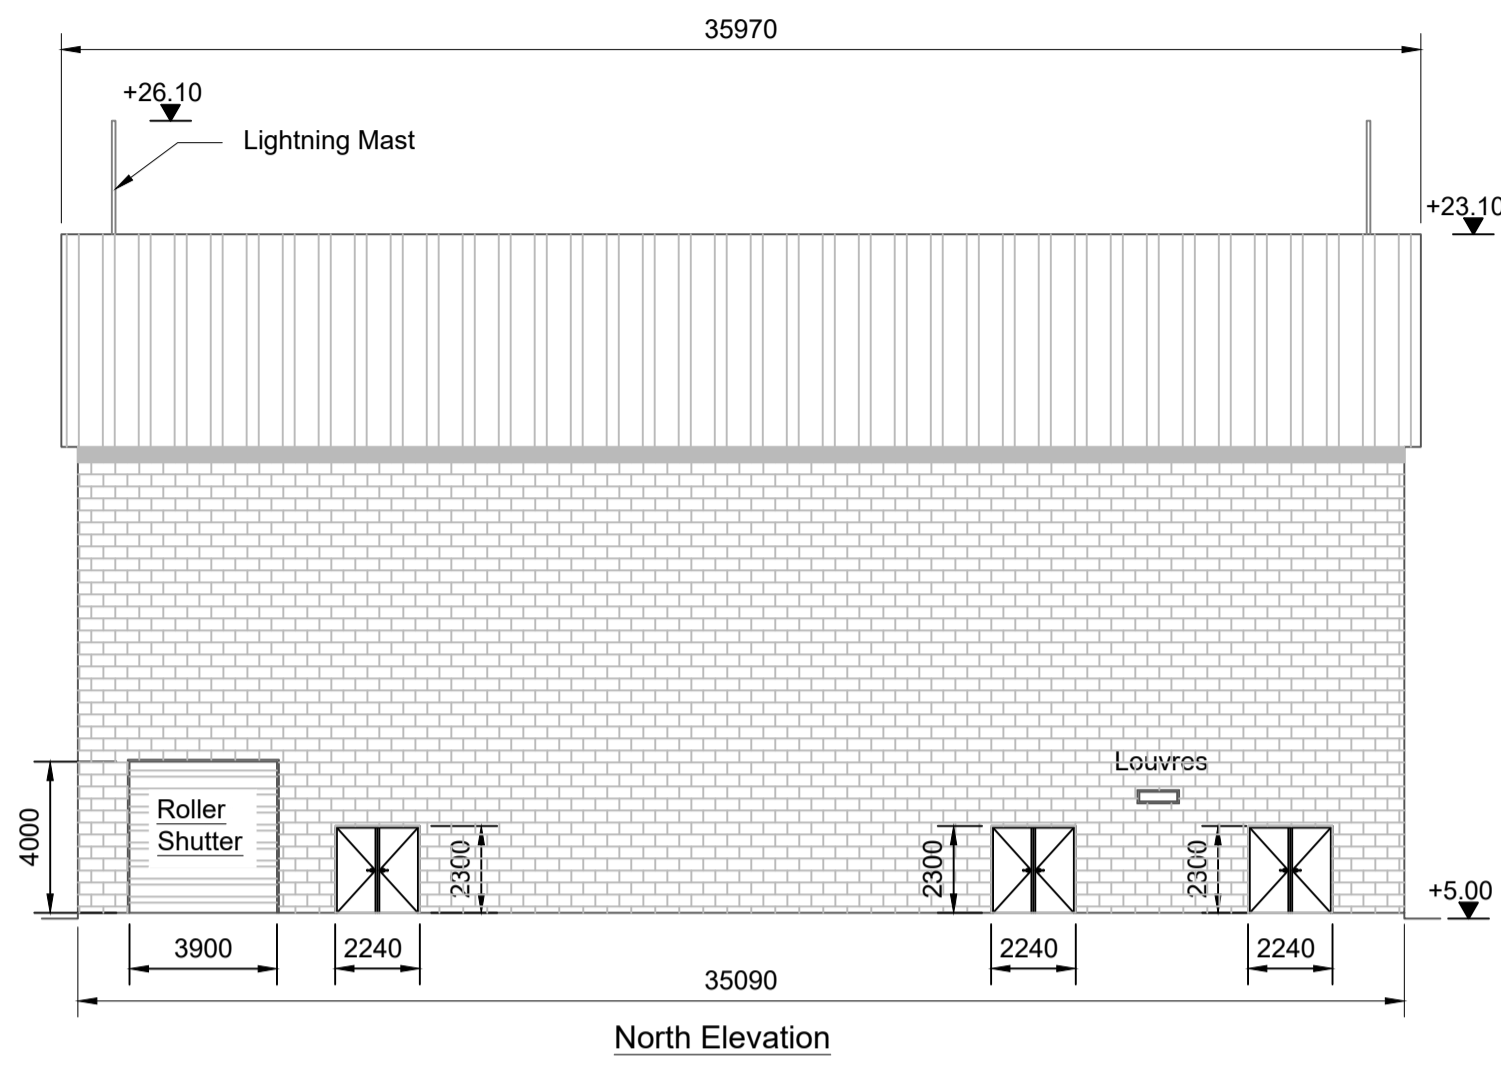
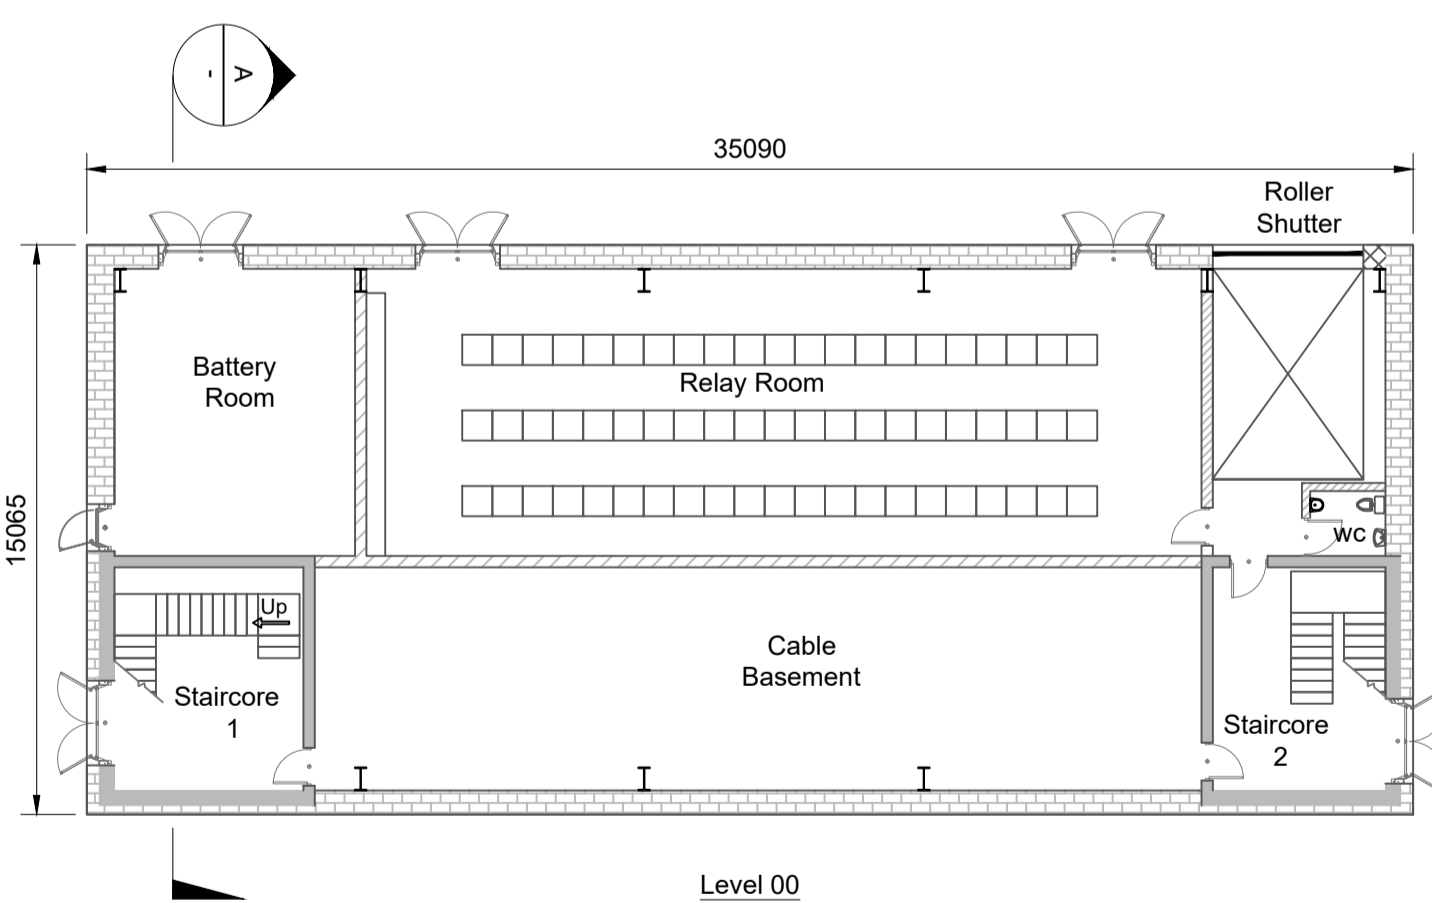


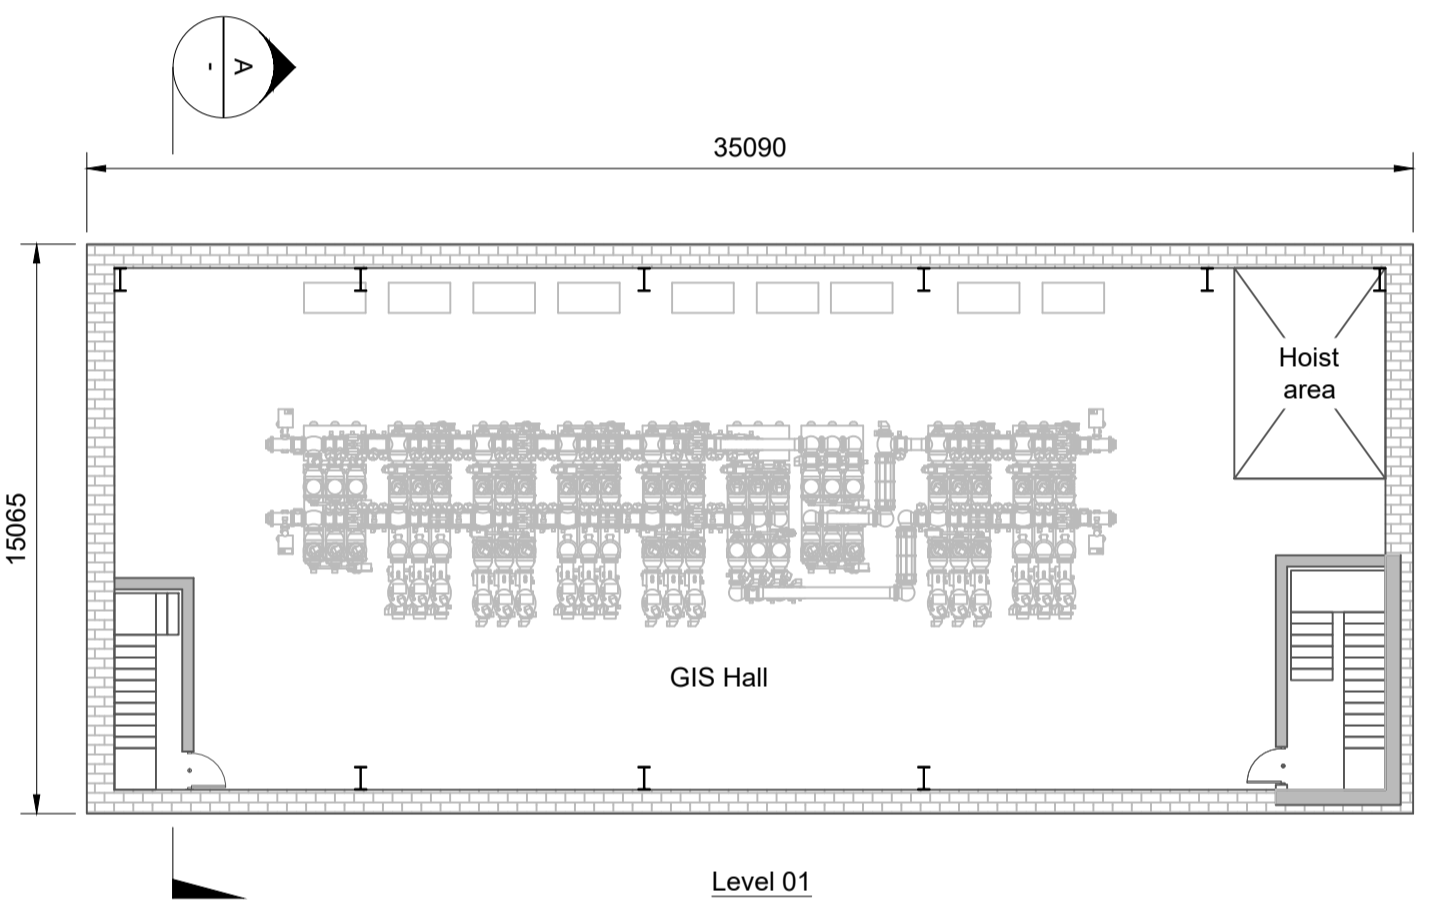

North

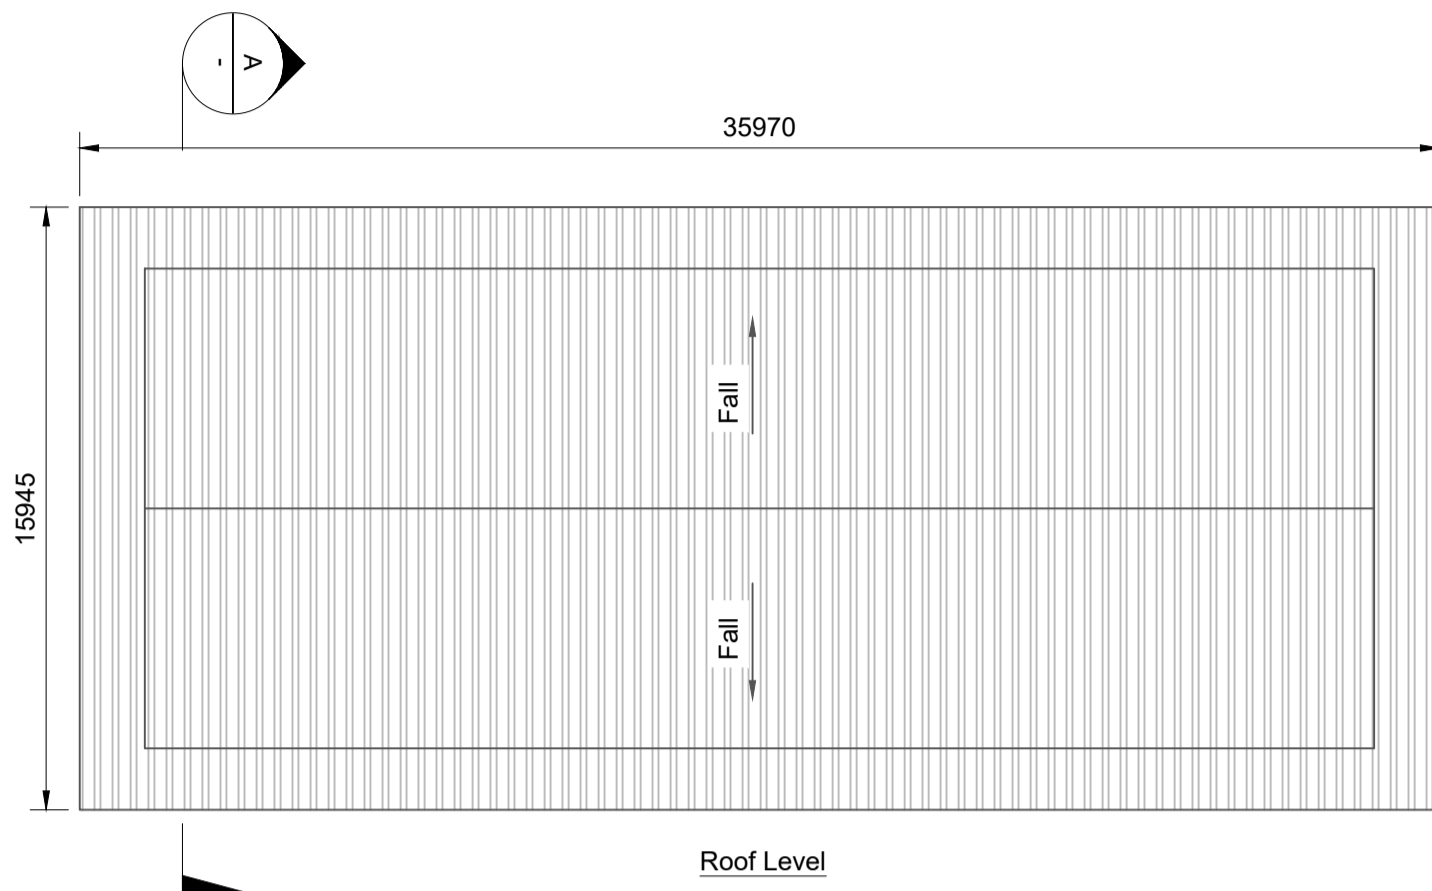

Notes

1. For planning purposes only. Not for construction.
2. All dimensions are in millimetres unless otherwise noted.
3. All levels are in metres above Malin Head datum (m OD).

Key to Symbols

- Reinforced Concrete
- Architectural Cladding with Rainscreen
- Architectural Cladding with Brick Finish
- Internal Blockwork

Safety, Health and Environmental Information

References

Rev	Date	Description	Drawn	Ch'k'd	App'd
A	21/08/24	Planning Issue	MN	MN	DM



Client

CODLING WIND PARK

Title

**ONSHORE SUBSTATION
ESB BUILDING
PLAN, ELEVATIONS & SECTION**

Scale at A1	Status	Rev	Security
1:200	Planning	A	STD

TOBIN Drawing Number
CWP-TOB-CON-08-02-DWG-0044

