




Asphalt Surface and Road Details

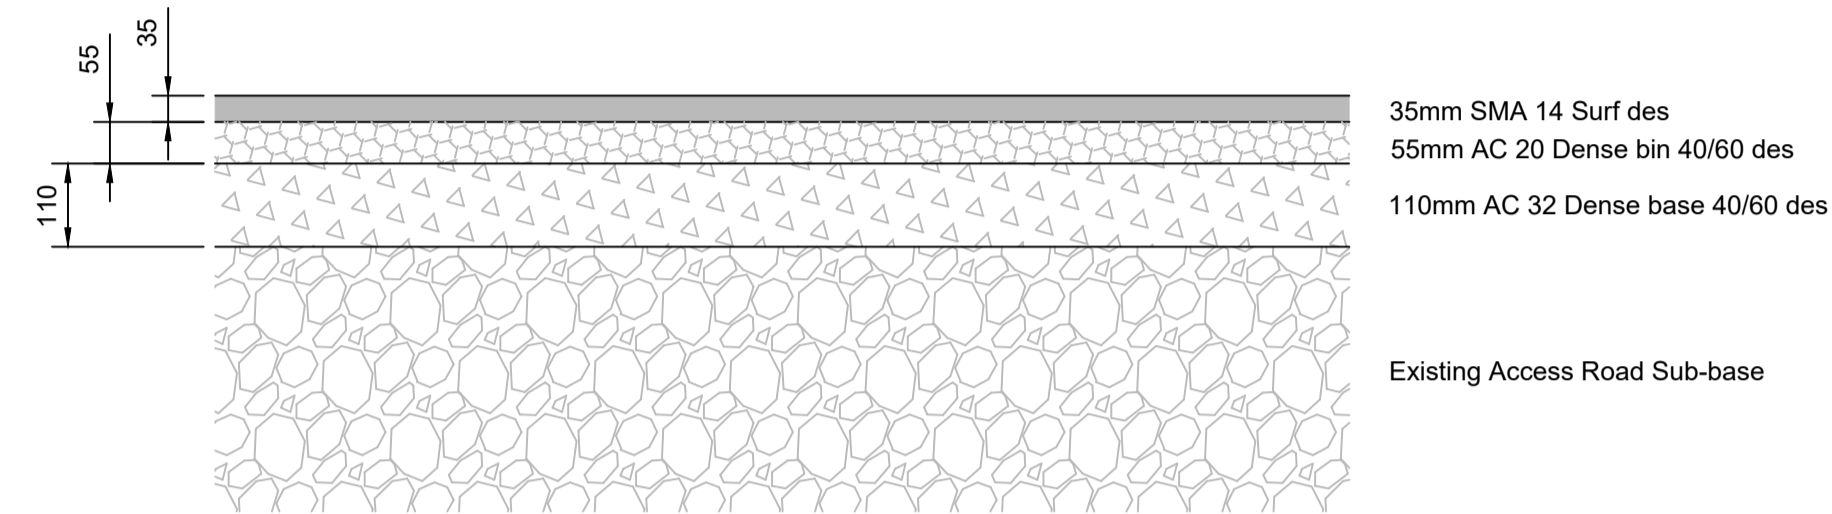

Existing Eastern Access Road Re-surface Details

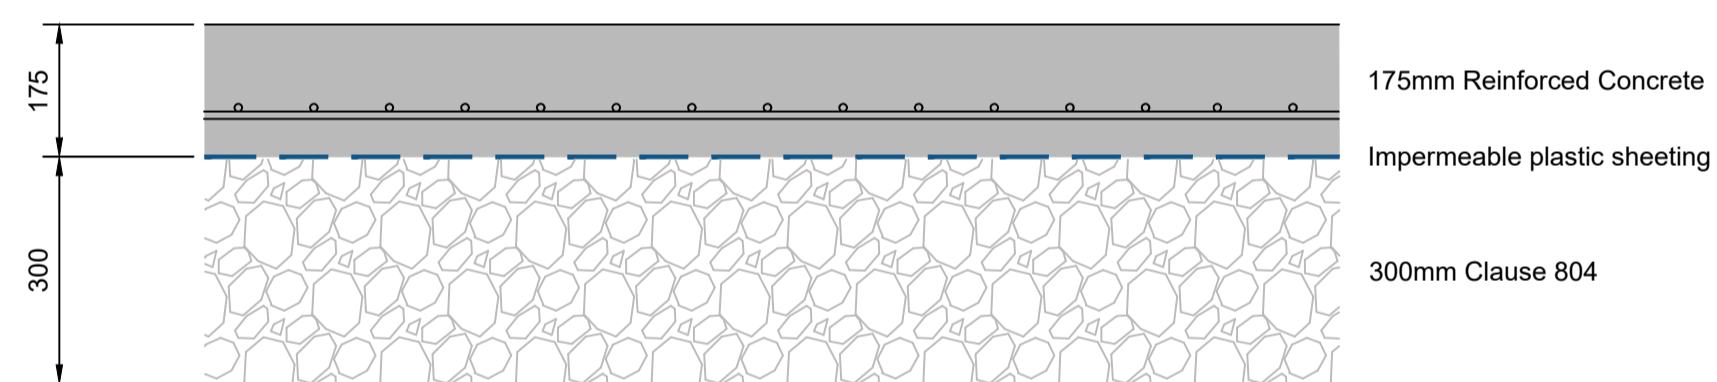

Concrete Surface and Road Details

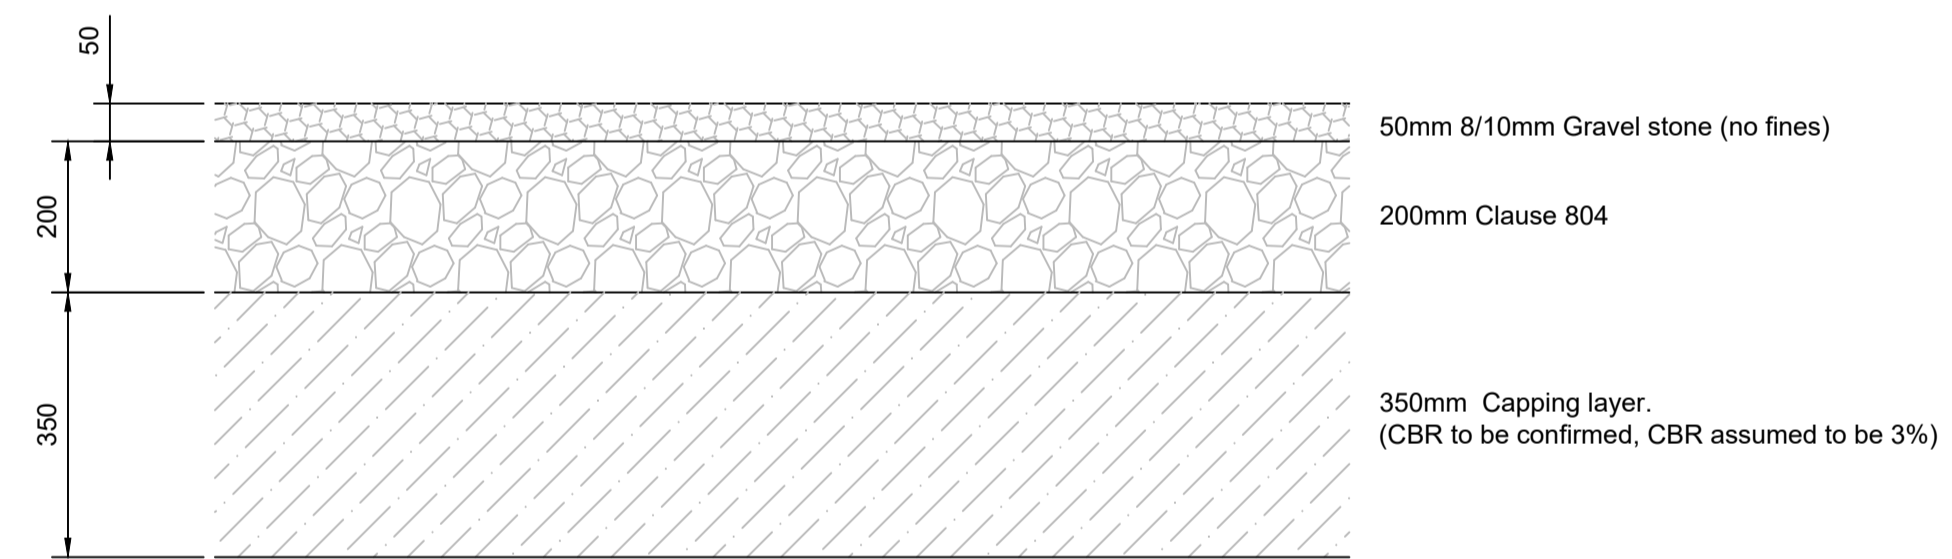

Uisce Éireann Access Road Details

- Notes**
1. For Planning purposes only. Not for construction.
 2. All dimensions are in millimetres..

Key to Symbols

Safety, Health and Environmental Information

References

Rev	Date	Description	Drawn	Ch'k'd	App'd
A	21/08/24	Planning Issue	MN	MN	DM



Client

CODLING WIND PARK

Title

**ONSHORE SUBSTATION
ROAD CONSTRUCTION DETAILS**

Scale at A1	Status	Rev	Security
1:10	Planning	A	STD

TOBIN Drawing Number
CWP-TOB-CON-08-02-DWG-0046

