



Detail 1
Trefoil arrangement open trench

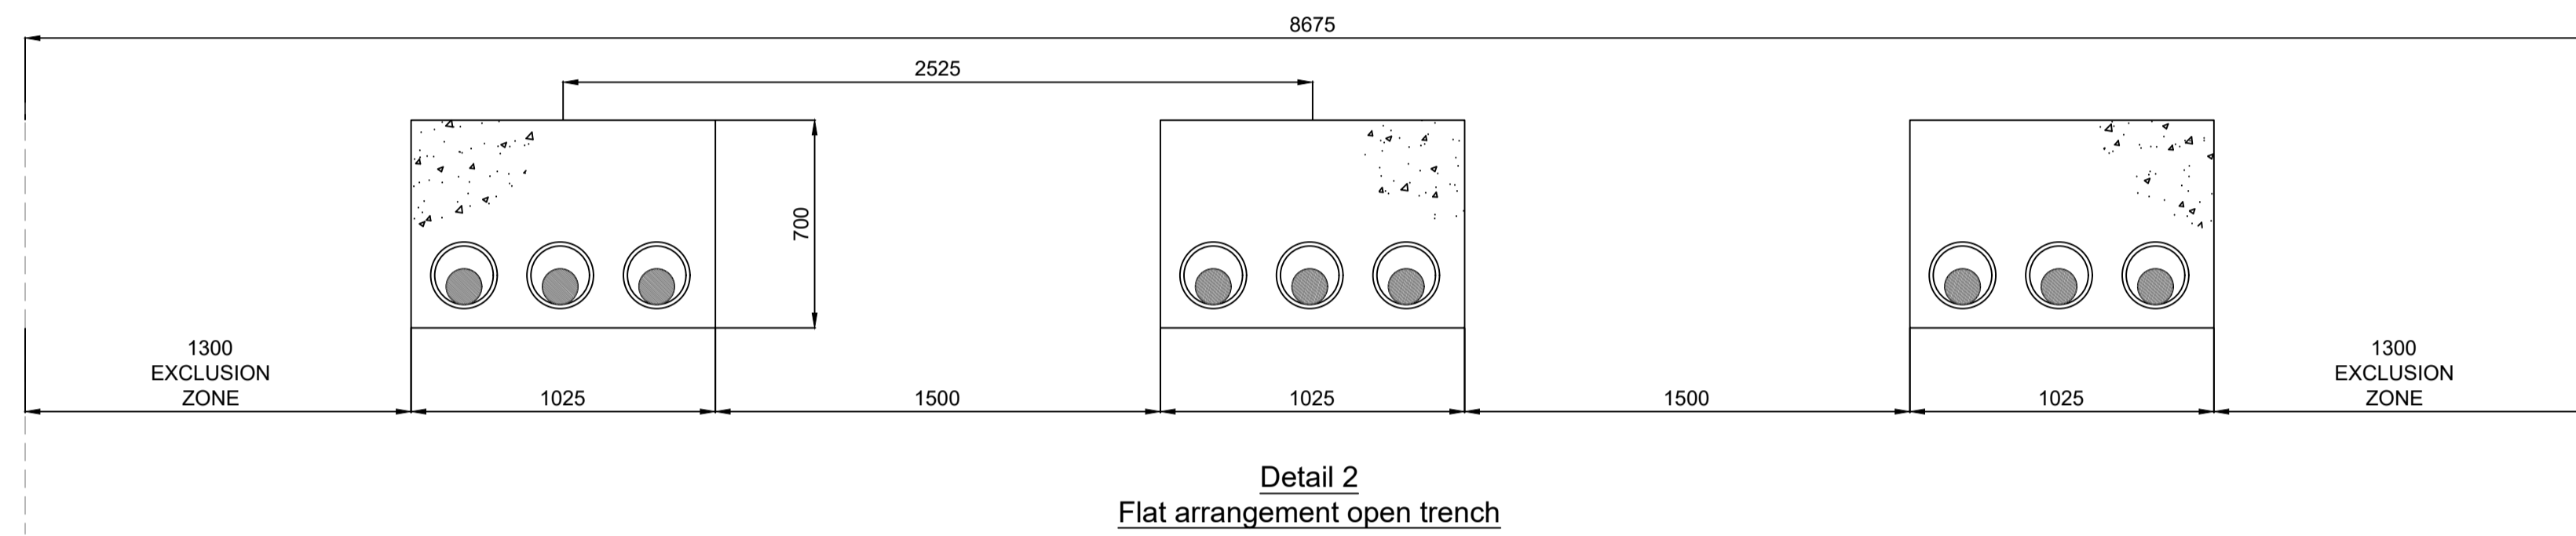

Detail 2
Flat arrangement open trench

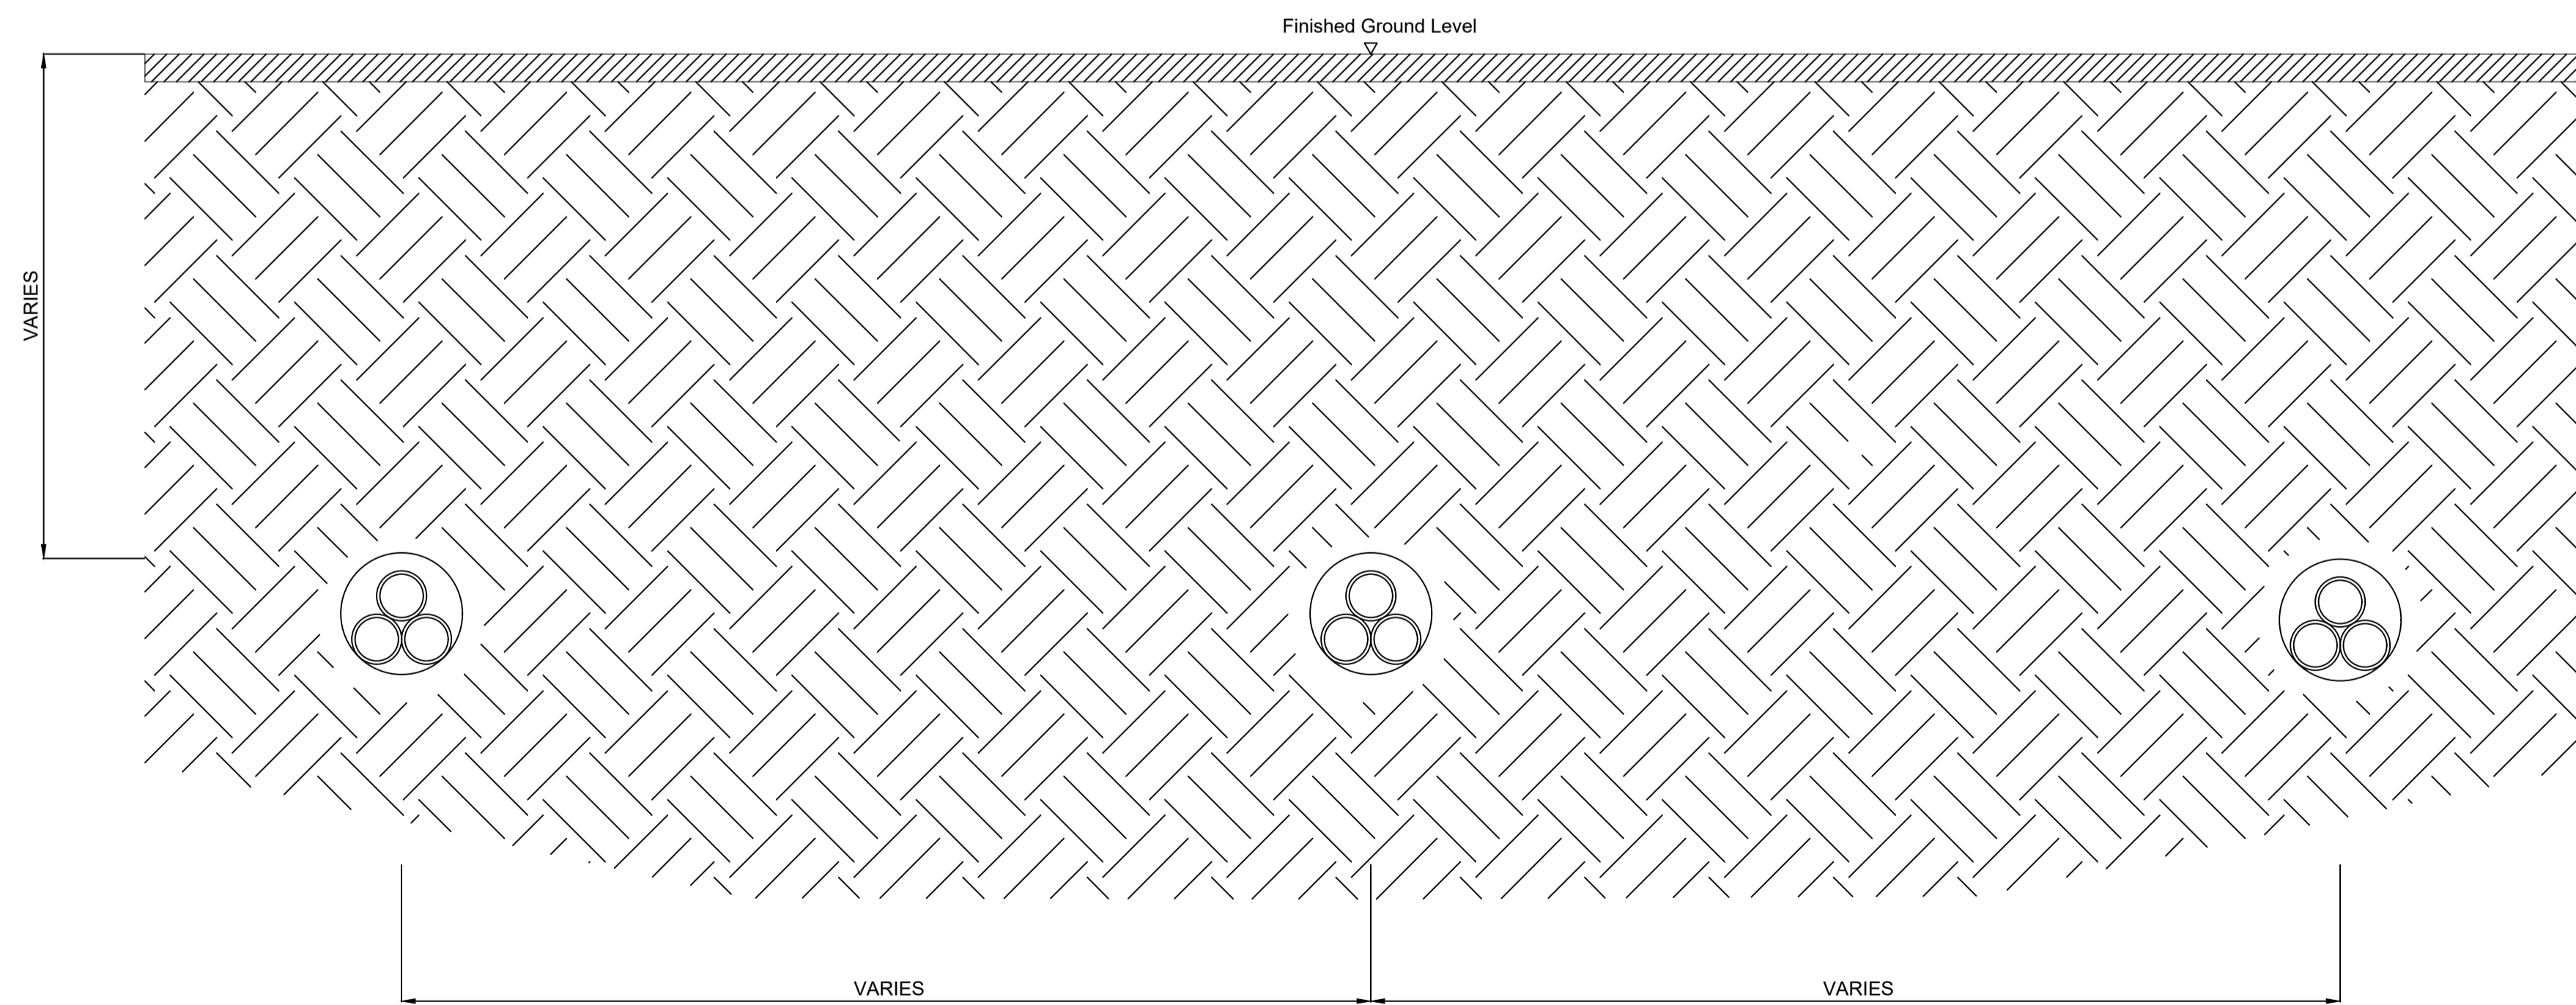

Detail 3
HDD Trefoil arrangement
(7500mm maximum spacing)

- Notes**
1. For planning purposes only – not for construction.
 2. All dimensions are in millimetres.

Key to Symbols

Safety, Health and Environmental Information

References

Rev	Date	Description	Drawn	Ch'k'd	App'd
A	21/08/24	Planning Issue	MN	MN	DM



Client

CODLING WIND PARK

Title

ONSHORE CABLE TRENCH AND HDD DETAILS

Scale at A1	Status	Rev	Security
1:20	Planning	A	STD

TOBIN Drawing Number
CWP-TOB-CON-08-02-DWG-0048

