


Site Wide Section D-D Part 10
1 : 500

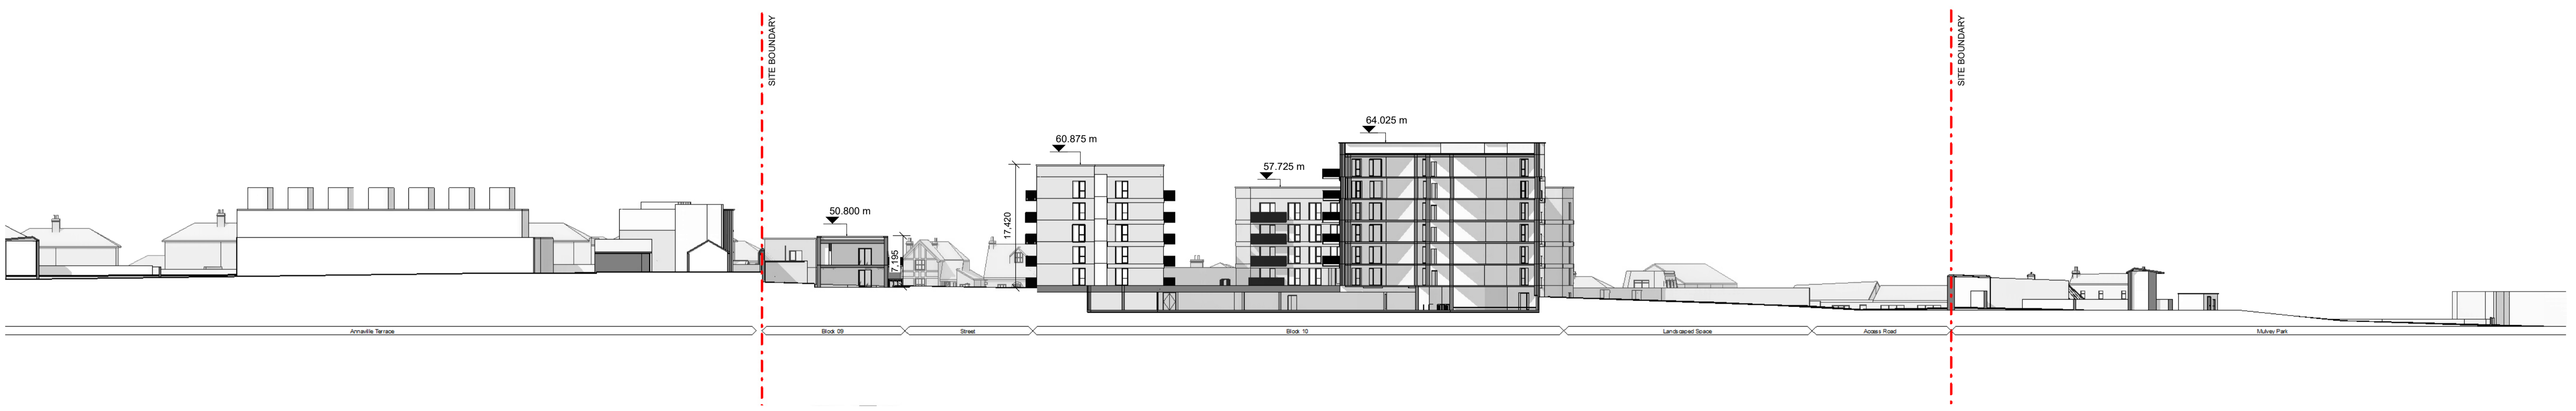


Site Wide Section E-E Part 10
1 : 500



Site Wide Section F-F Part 10
1 : 500

Notes:
 - Do not scale from this drawing. Use figured dimensions in all cases.
 - Verify dimensions on site and report any discrepancies to the Architect immediately.
 - This drawing is to be read in conjunction with the Architect's Specification.
 - © This drawing is copyright and may only be reproduced with the Architect's permission.

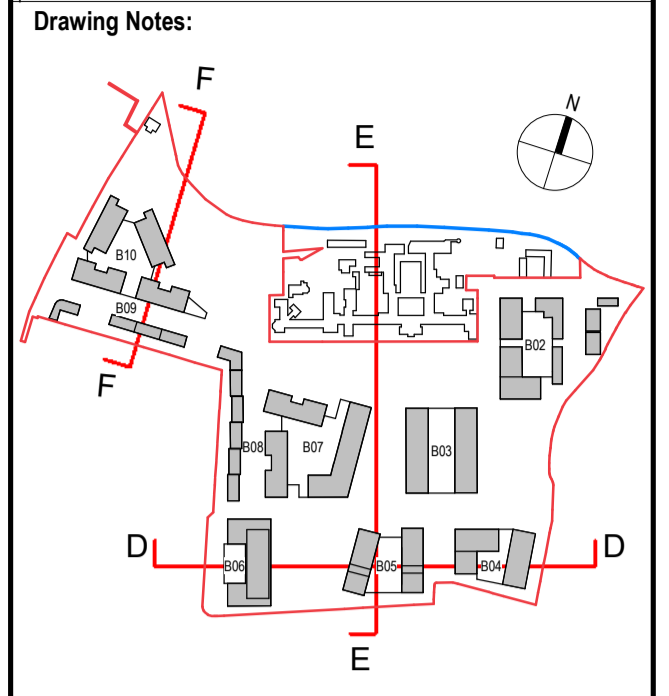

Rev.	Date	Drawn	Details of Issue / Revision
Issues & Revisions			

reddy architecture + urbanism
 Darity Mills,
 Darity Road
 Dublin 6,
 D06 Y0E3
 T: +353 (0)1 498 7000
 W: www.reddyarchitecture.com
 E: info@reddyarchitecture.com

Applicant Details:
Dún Laoghaire-Rathdown County Council

Agent Details:
Land Development Agency

Project Details:
**Proposed Part 10 Residential Development,
 Dundrum Central Development,
 Dundrum Road,
 Dublin 14**

Drawing Title:
Site Wide, Sections 02

Job No. P19-233D	Sheet Size: A1_Landscape	Scale @A1: 1 : 500
Issue Date: Sept 2024	Drawn By: K. Potocka	Reviewed By: R. Quinn

Status: P3	Purpose of Issue: Part 10 Planning Application
Project - System - Spatial Zone - Level - Type - Originator - Role - Number: DCD-02-SW-ZZZ-DR-RAU-AR-3002	Revision: P03 S-1