



**NOTES**


1. THIS DRAWING IS TO BE READ IN CONJUNCTION WITH ALL ENGINEERS & ARCHITECTS DRAWINGS FIGURED DIMENSIONS ONLY (NOT SCALING) TO BE USED. WHERE A CONFLICT OF INFORMATION EXISTS OR IF IN ANY DOUBT - 'ASK'.
2. CONSULTANTS TO BE INFORMED IMMEDIATELY OF ANY DISCREPANCIES BEFORE WORK PROCEEDS.

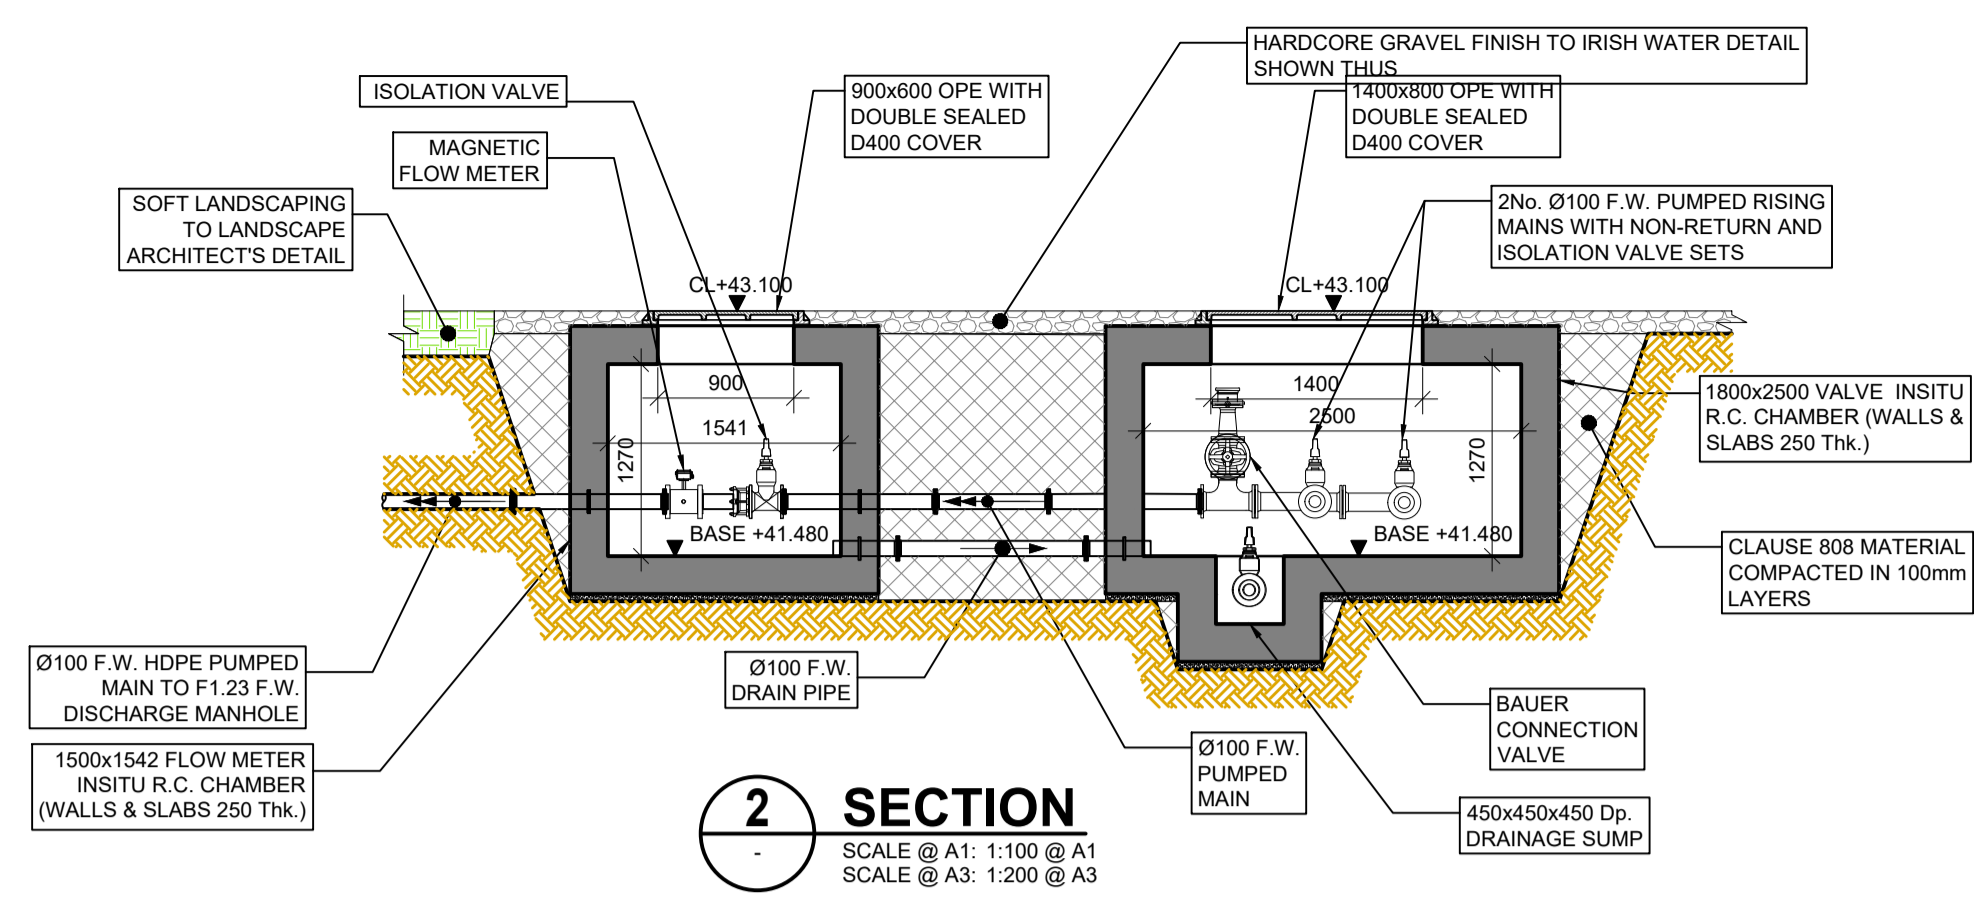

**2 SECTION**  
SCALE @ A1: 1:100 @ A1  
SCALE @ A3: 1:200 @ A3

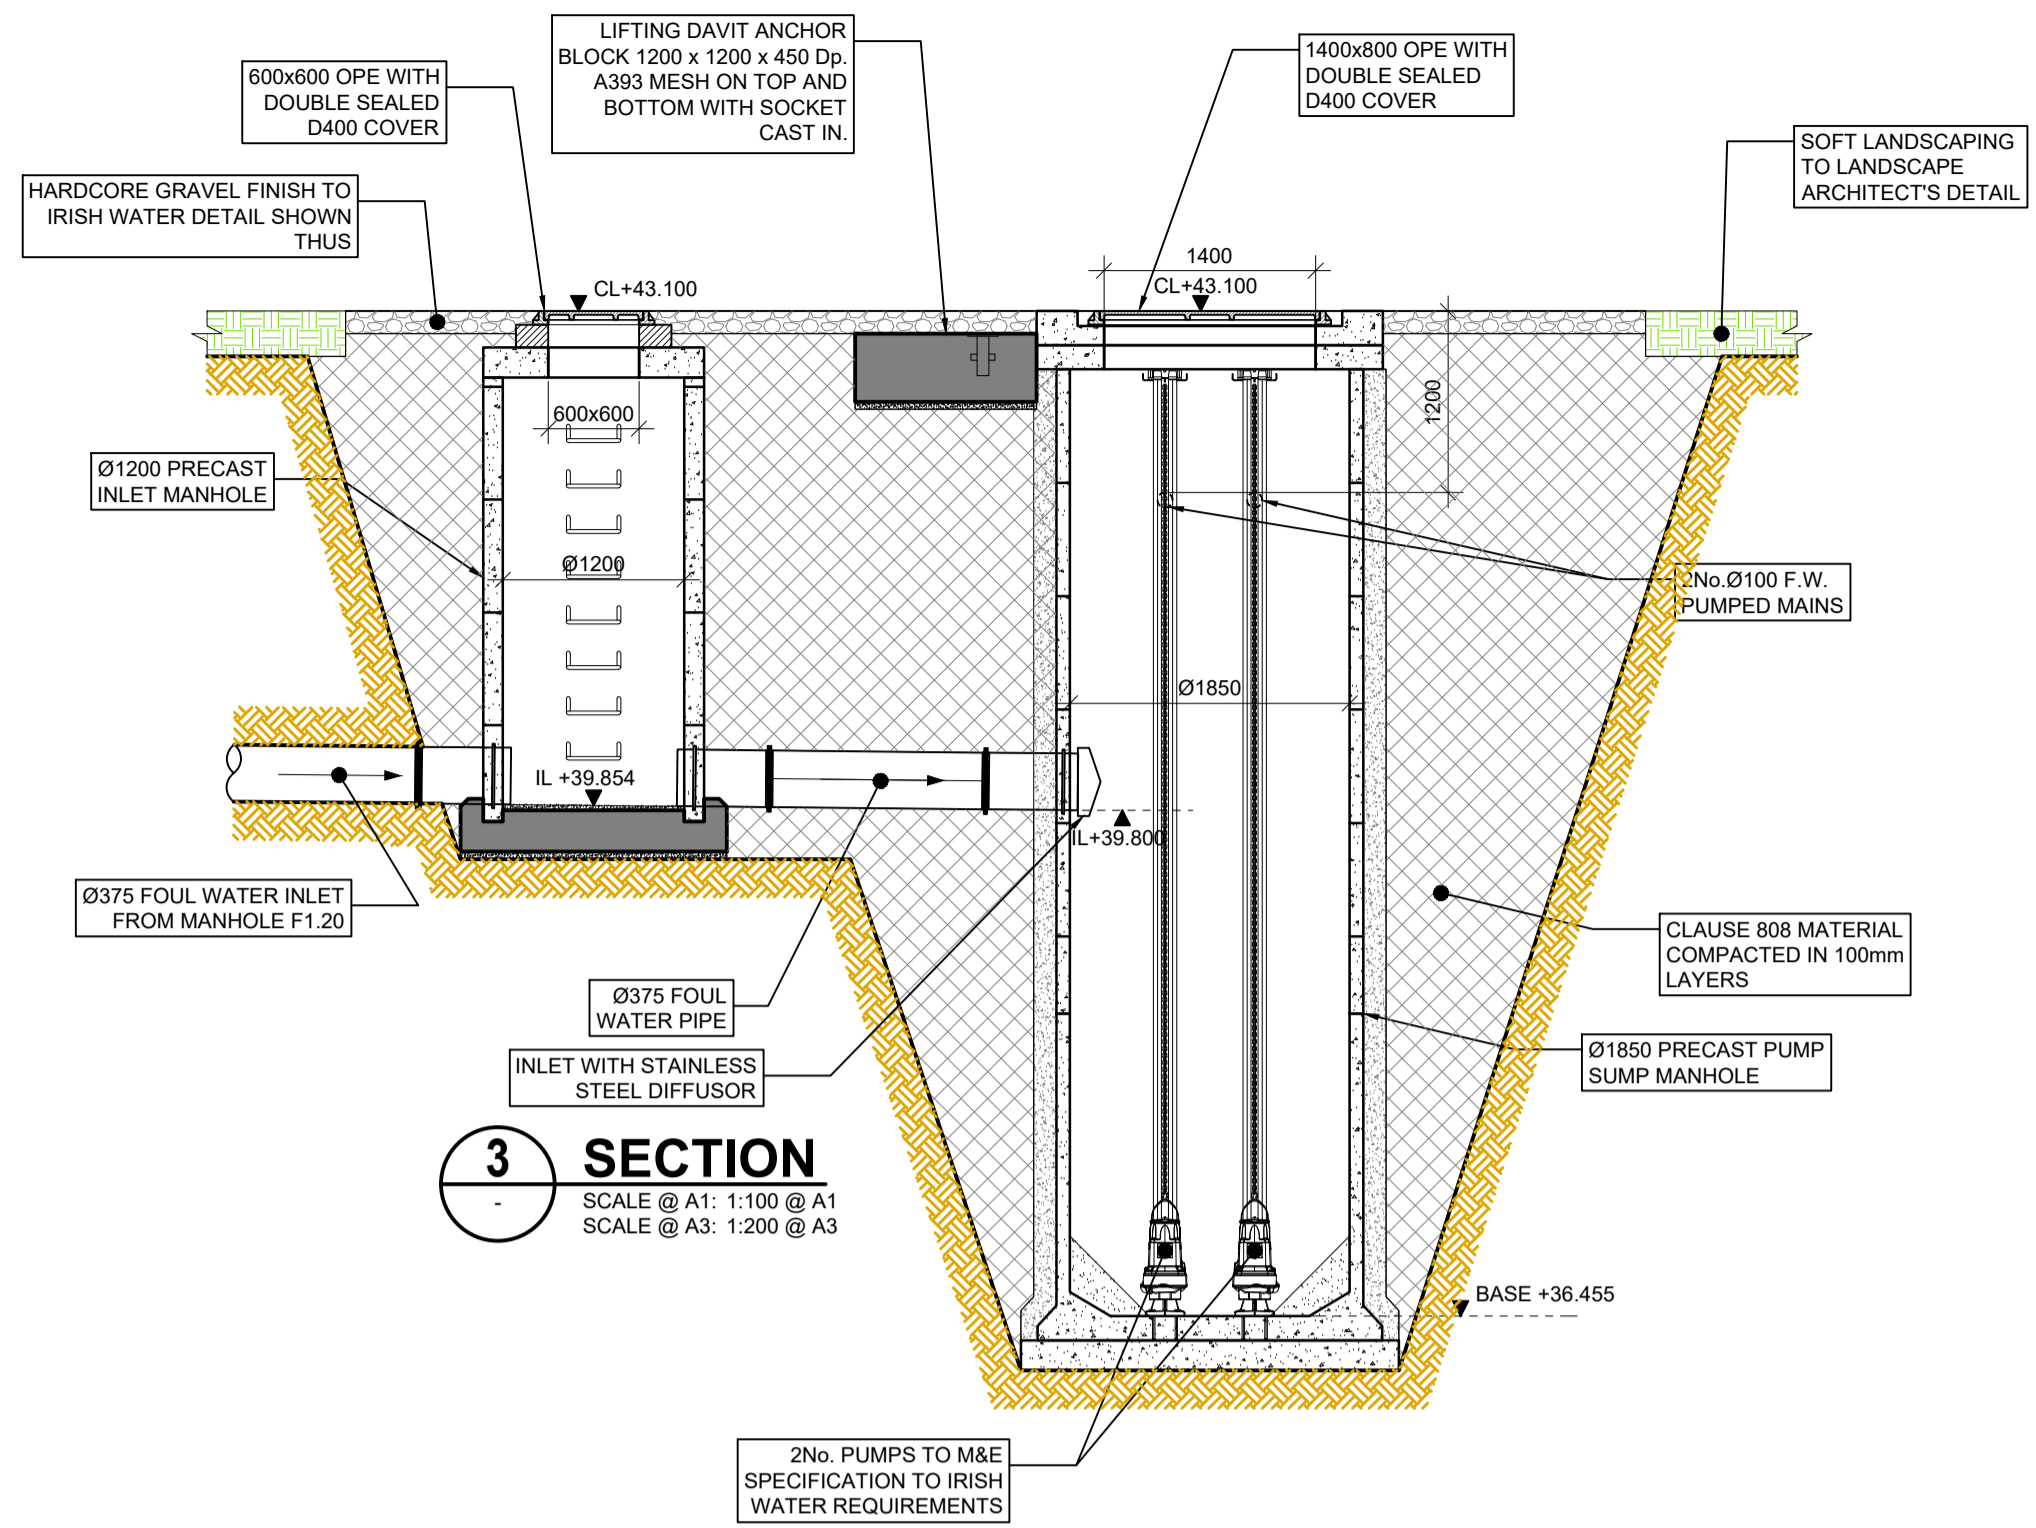


**3 SECTION**  
SCALE @ A1: 1:100 @ A1  
SCALE @ A3: 1:200 @ A3

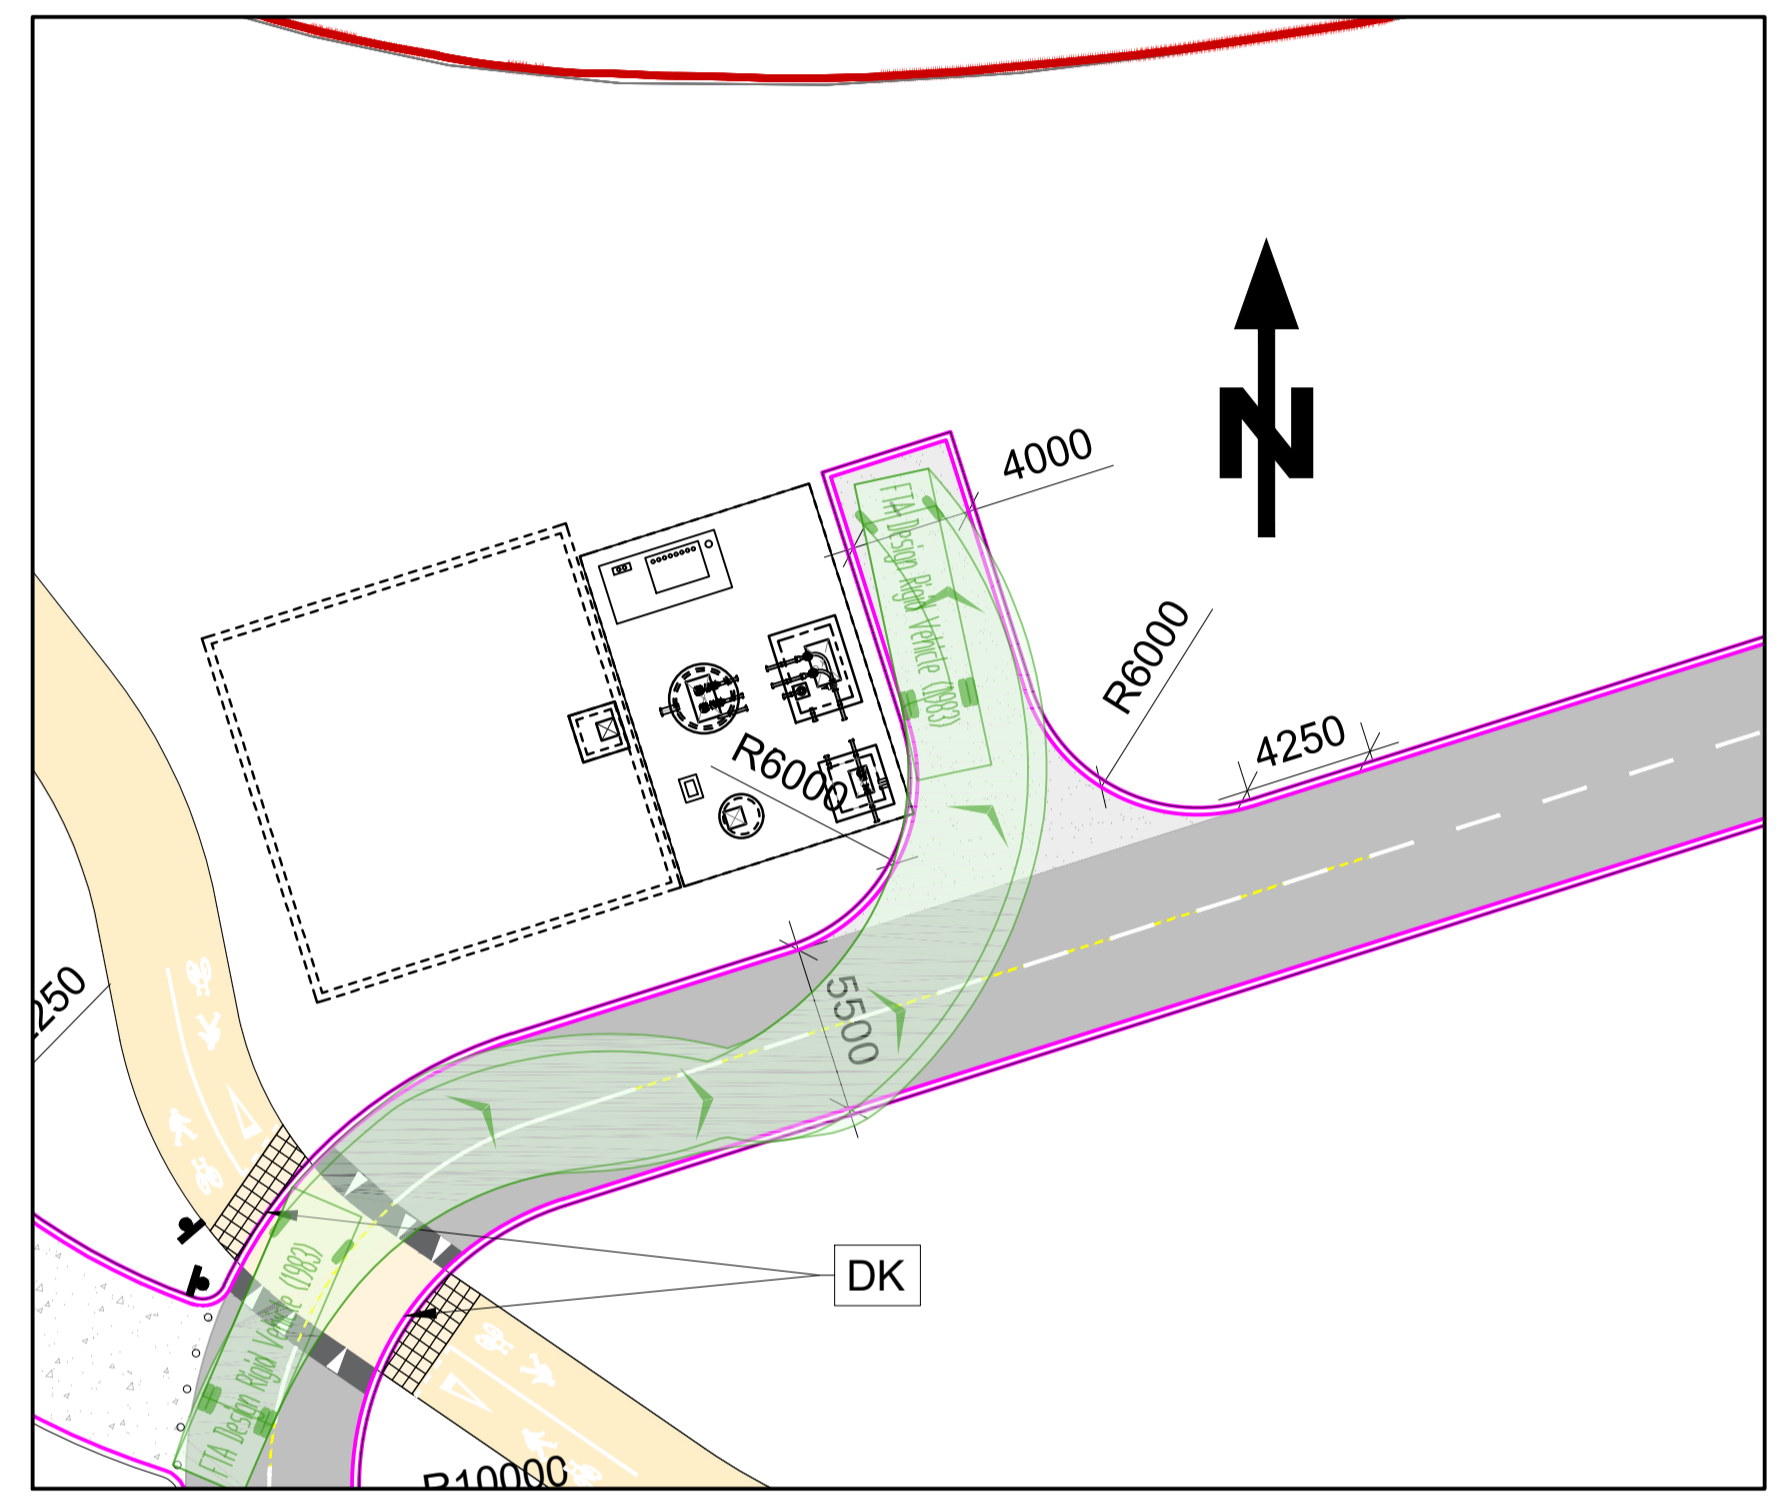



**LIFTING STATION LOCATION ENTRY VEHICLE TRACKING PLAN**

SCALE @ A1: 1:250  
SCALE @ A3: 1:500

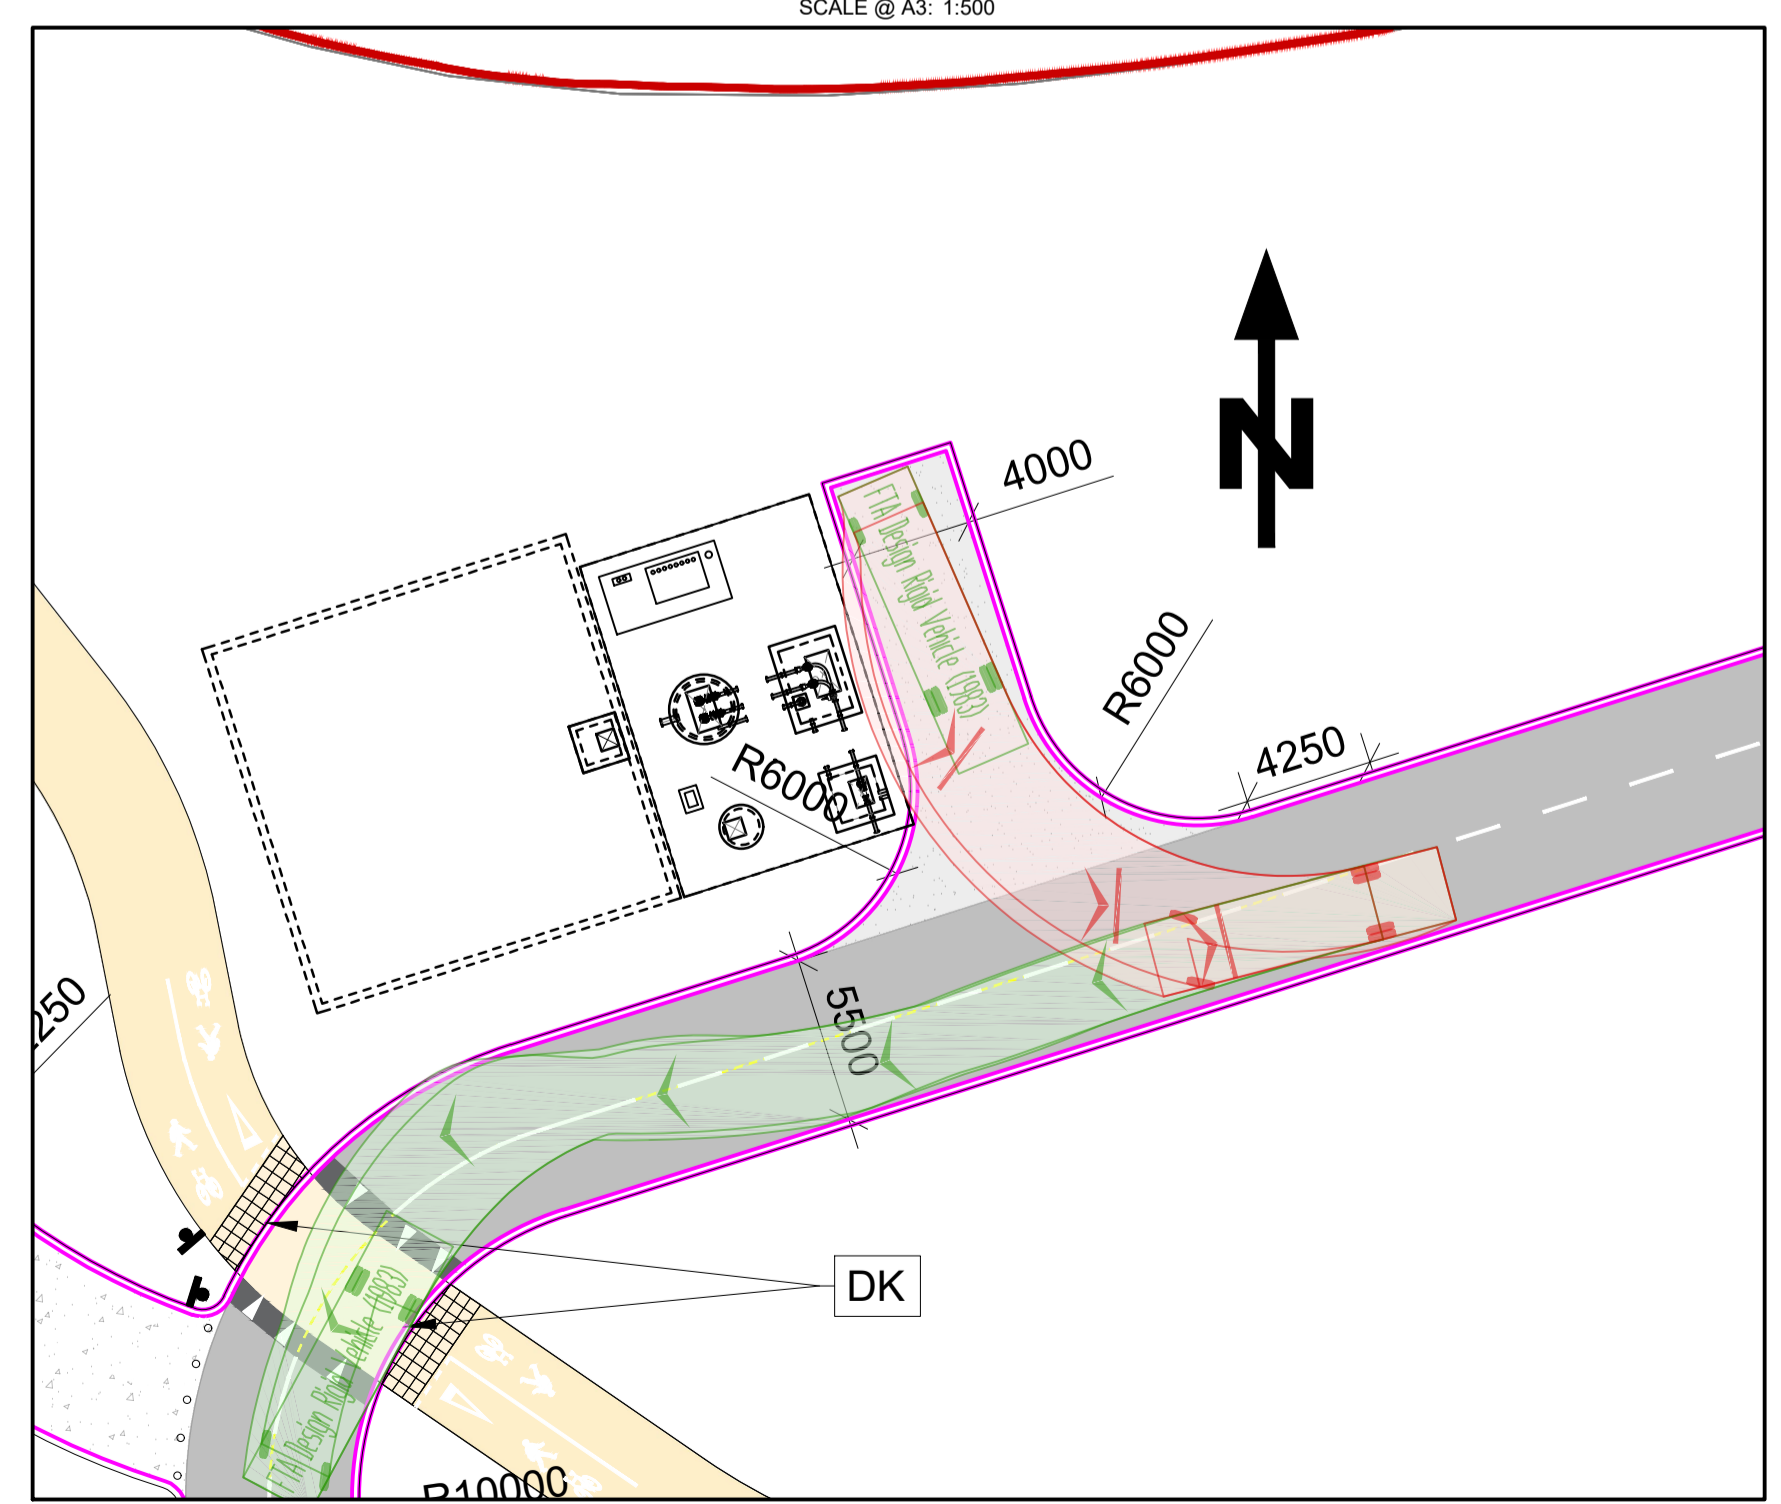

**LIFTING STATION LOCATION EXIT VEHICLE TRACKING PLAN**

SCALE @ A1: 1:250  
SCALE @ A3: 1:500

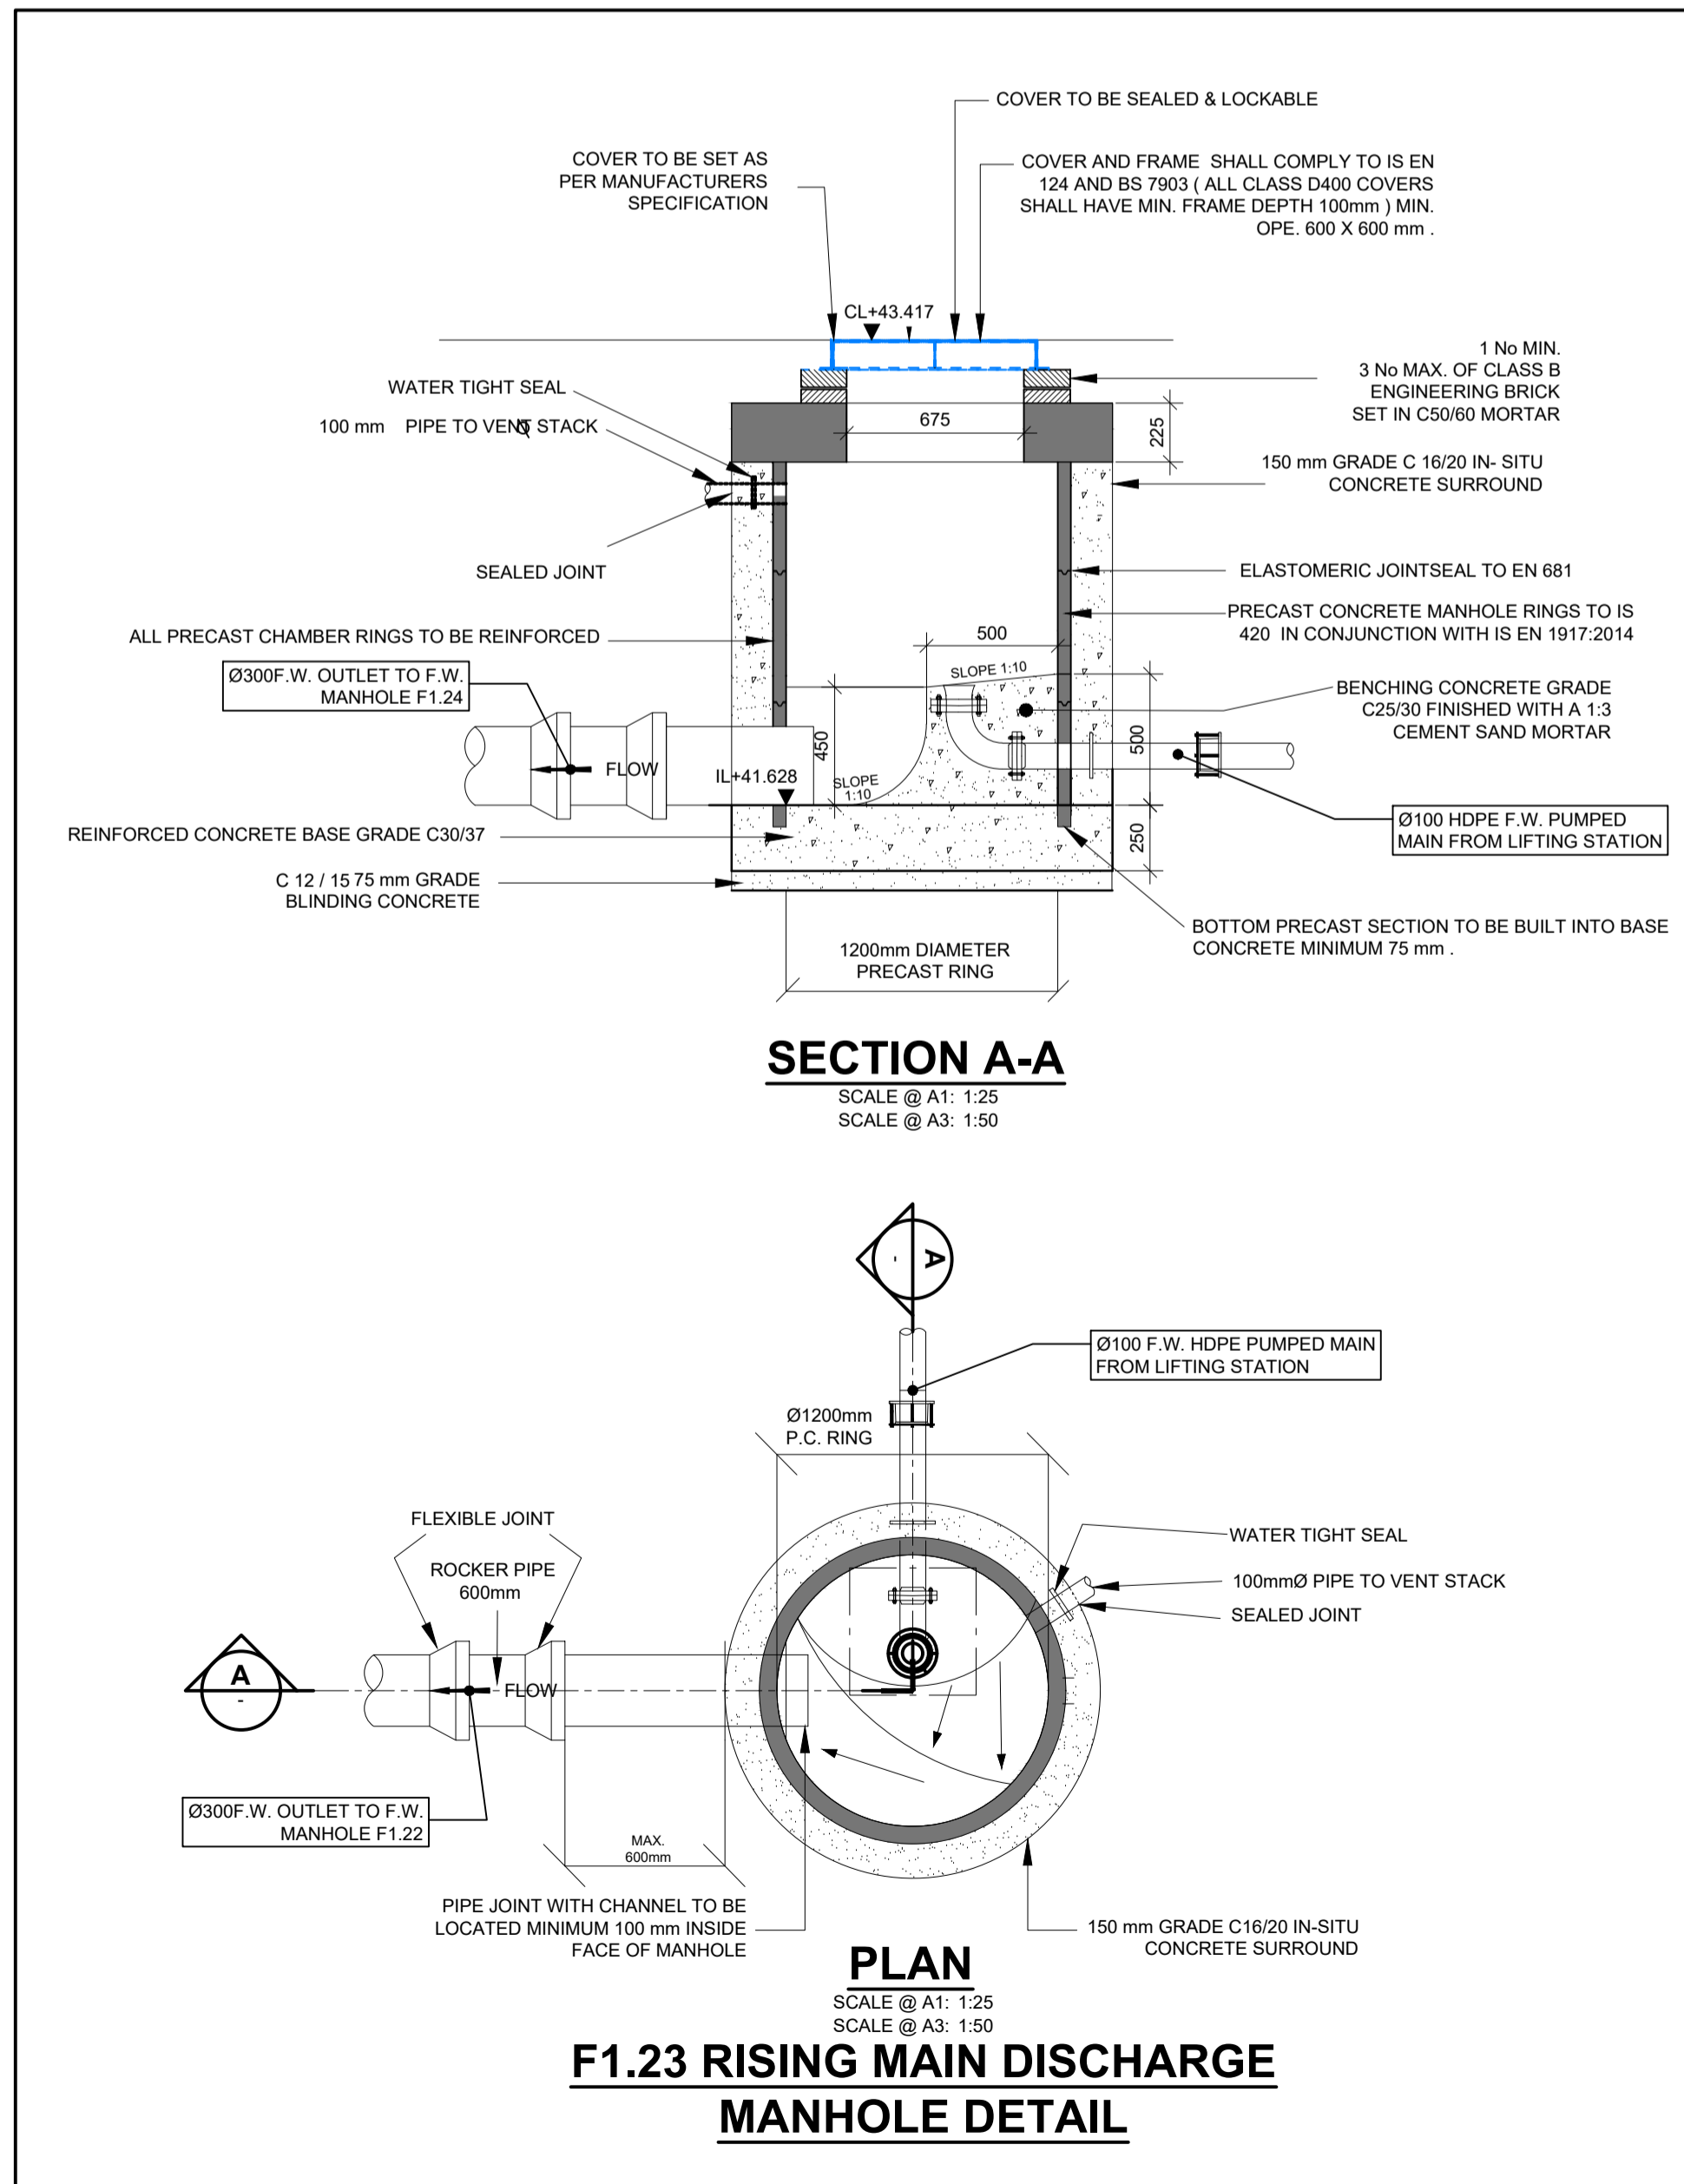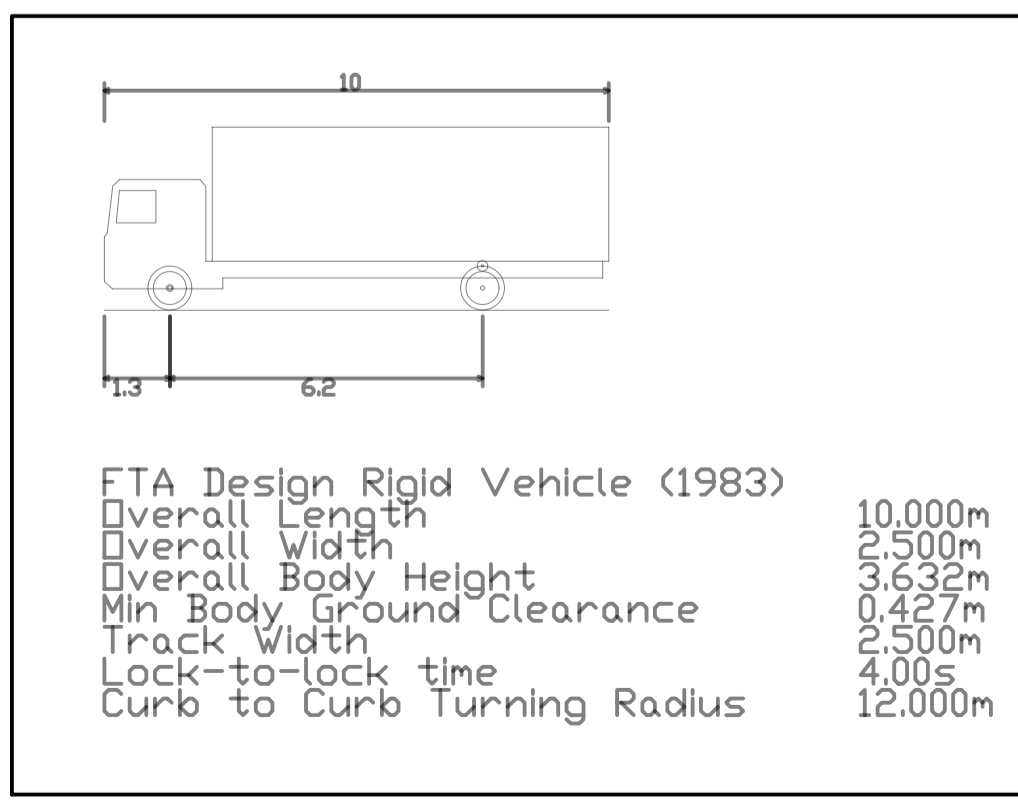

**SECTION A-A**  
SCALE @ A1: 1:25  
SCALE @ A3: 1:50

**PLAN**  
SCALE @ A1: 1:25  
SCALE @ A3: 1:50

**F1.23 RISING MAIN DISCHARGE MANHOLE DETAIL**

ISSUE	DATE	DESCRIPTION	BY
P3	05.09.24	ISSUED FOR PLANNING	WK
P2	10.07.24	ISSUED TO LDA FOR COMMENT	WK
P1	06.06.24	ISSUED FOR COMMENT	WK

Project Engineer: \_\_\_\_\_ Project Director: \_\_\_\_\_

BM STAGE

**PLANNING**

**BM** Dublin Office: Sandwith House, 52-54 Lower Sandwith Street, Dublin 2, Ireland. Tel: (01) 677 3200 Fax: (01) 677 3154  
London Office: 5th Floor, Mill House, 8 Mill Street, London SE1 2BA, United Kingdom Tel: (0044) 20 3750 3530  
Consulting Engineers, Civil / Structural / Project Management E-mail: bmce@bmce.ie Web: www.bmce.ie

**BARRETT MAHONY** The Institution of Structural Engineers **ACEI** International Federation of Consulting Engineers

APPLICANT: **DÚN LAOGHAIRE-RATHDOWN COUNTY COUNCIL**

AGENT: **LAND DEVELOPMENT AGENCY**

PROJECT TITLE: **PROPOSED PART 10 RESIDENTIAL DEVELOPMENT, DUNDRUM CENTRAL DEVELOPMENT, DUNDRUM ROAD, DUBLIN 14.** BM PROJECT No: **20.170**

REFERENCE: \_\_\_\_\_ SUITABILITY: \_\_\_\_\_ REVISION: \_\_\_\_\_

DWG: **DCD-BMD-00-DR-C-11221** STATUS: **P3**