


MC00 LONGSECTION
Scale 1:2500 - Horizontal and 1:250 Vertical

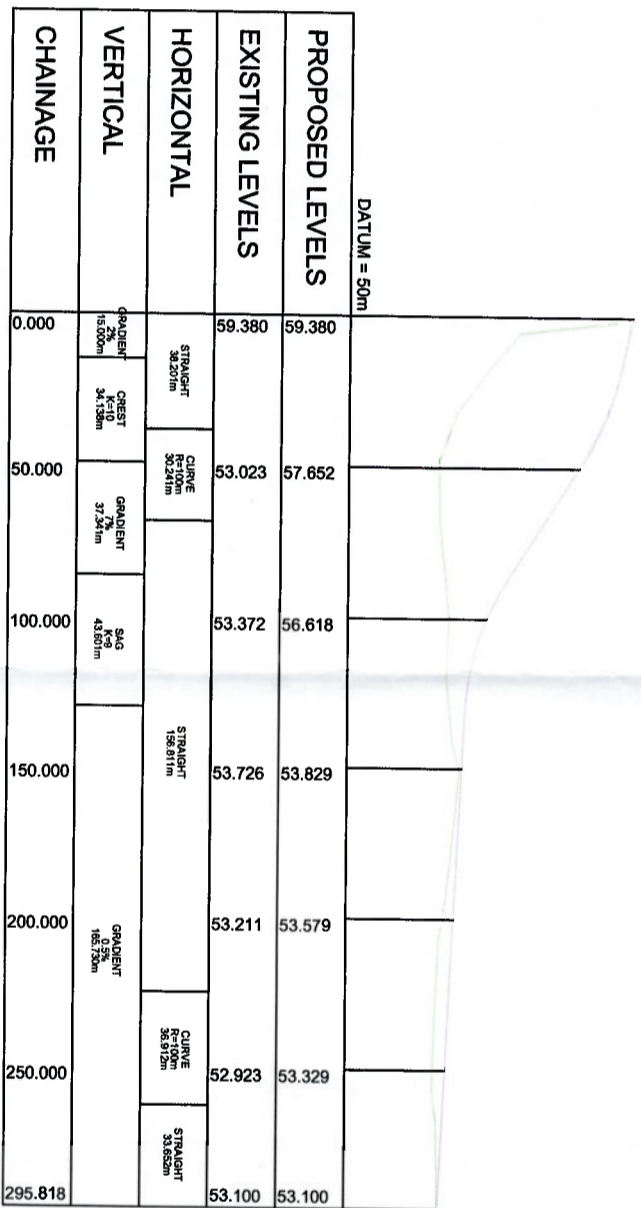

MC10 LONGSECTION
Scale 1:2500 - Horizontal and 1:250 Vertical

AN COIMISIÚN PLEANÁLA
 04 FEB 2026
 LTR DATED _____ FROM _____
 LDG: 320916-84
 ACP:

Rev.	Modifications	By	Date
P01	FI RESPONSE	SK	FEB 26

NOTES:
 1 FIGURED DIMENSIONS ONLY TO BE TAKEN FROM THIS DRAWING.
 2 THIS DRAWING TO BE READ IN CONJUNCTION WITH ALL OTHER RELEVANT DRAWINGS AND SPECIFICATIONS.

© COPYRIGHT OF



IHUB BUILDING
 WESTPORT ROAD
 CASTLEBAR
 CO. MAYO.
 F23 K162
 Email: info@halston.ie
 Tel: 094 9010111

Client	COOLPOWRA FLEXGEN LIMITED	Drawn	SK	Checked	WD	Approved	CS
Project	COOLPOWRA	Date	NOV 2025	Scale	AS SHOWN	Sheet	1 of 1
Title	LONGITUDINAL SECTIONS ROADS	Job No.	SEP-0398	Sheet Size	A3	Dwg. No.	CPA-HAL-NR-XX-PL-3000
Stage	PLANNING	Status		Rev	P01		