

1			
2			
No.	Construction Risk	Maintenance Risk	Demolition Risk

In addition to the hazards/risks normally associated with the types of work detailed on this drawing take note of the above.

SAFETY, HEALTH AND ENVIRONMENTAL INFORMATION BOX

DRAWING NOTES


- ALL DIMENSIONS SHOWN ARE IN METRES UNLESS OTHERWISE STATED AND LEVELS IN METRES ABOVE ORDNANCE DATUM.
- DO NOT SCALE FROM THIS DRAWING. ALL DIMENSIONS MUST BE CHECKED/VERIFIED ON SITE.
- ANY DISCREPANCIES NOTED ON SITE ARE TO BE REPORTED TO THE ENGINEER IMMEDIATELY.
- THE LOCATIONS OF ANY KNOWN SERVICES SHOWN ON THIS DRAWING ARE APPROXIMATE AND FOR GUIDANCE ONLY. THE CONTRACTOR WILL CONFIRM THE LOCATION OF ANY SERVICES PRIOR TO THE COMMENCEMENT OF ANY WORKS.
- THIS DRAWING IS NOT TO BE USED FOR CONSTRUCTION.
- THE ELECTRONIC VERSION OF THIS DRAWING IS NOT TO BE USED FOR SETTING OUT.

CONTAINS IRISH PUBLIC SECTOR DATA (GEOLOGICAL SURVEY IRELAND & THE OFFICE OF PUBLIC WORKS) LICENSED UNDER A CREATIVE COMMONS ATTRIBUTION 4.0 INTERNATIONAL (CC BY 4.0) LICENCE.

REFERENCE DRAWINGS:

19109-JBAI-XX-XX-DR-C-02108 FLOOD DEFENCES KILKEE BAY HOTEL

FLOOD DEFENCE LEVEL - ATLANTIC STREAM			
REPORTING POINT LOCATION	1% AEP FLOOD LEVEL (mAOD)	DEFENCE LEVEL (mAOD)	DEFENCE MEASURE
P4 (KILKEE BAY HOTEL)	11.23	11.80	EMBANKMENT

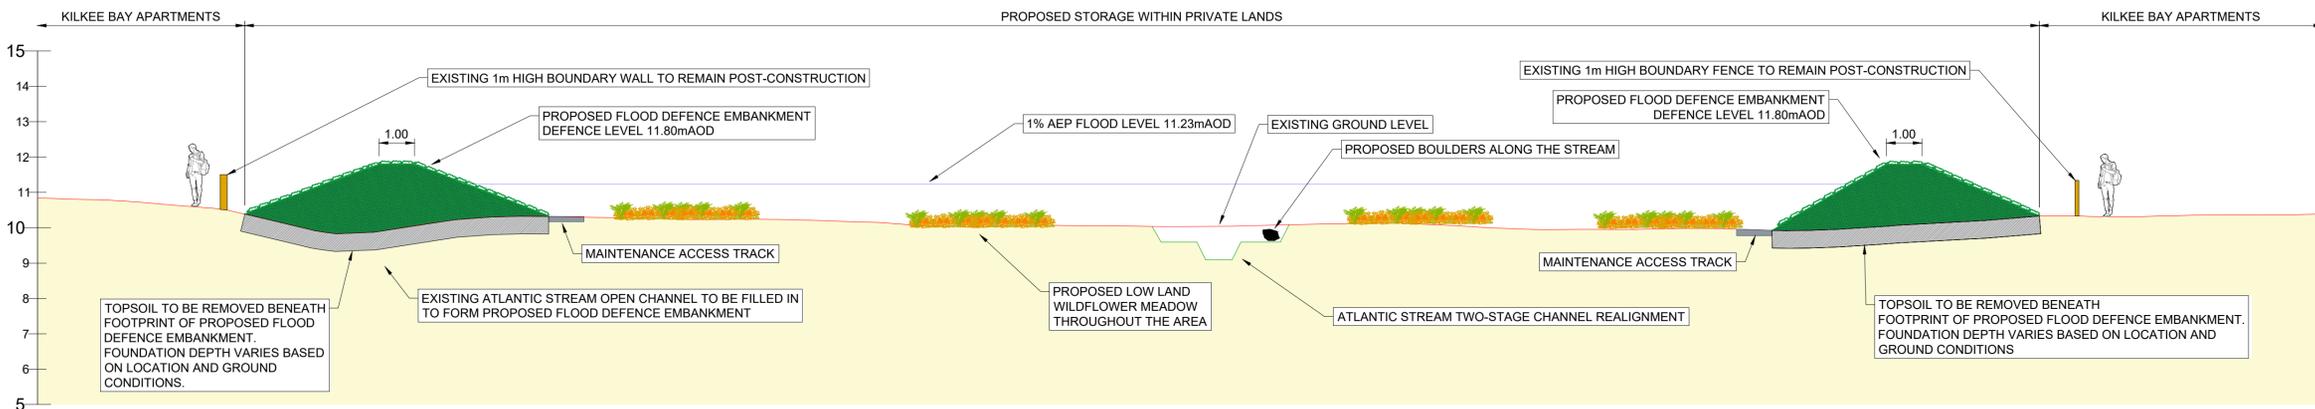

SECTION A-A BEHIND KILKEE BAY HOTEL

C02	Comments	FOR PLANNING SUBMISSION.								
Rev.:	Date	24/06/24	Drawn	PB	Designed	PB	Checked	MOD	Approved	MOD
Client Approval										
A - Approved										
B - Approved with Revisions										
C - Do Not Use										

24 Grove Island
 Corbally
 Limerick
 Ireland
 V94 312N

T +353 (0)61 345 463
 E info@jbaconsulting.com
 www.jbaconsulting.com
 Twitter @JBAConsulting



Project **KILKEE FLOOD RELIEF SCHEME**

Title **FLOOD DEFENCES
 KILKEE BAY HOTEL
 CROSS-SECTIONS**

Client **CLARE COUNTY COUNCIL**

The property of this drawing and design vested in Jeremy Benn Associates Ltd. It shall not be reproduced in whole or in part, nor disclosed to a third party, without the prior written consent of Jeremy Benn Associates Ltd.

Drawn:	PB	24/06/2024	Designed:	PB	24/06/2024
Checked:	MOD	24/06/2024	Approved:	MOD	24/06/2024
Project Reference:	2019s1431 / CGD		Scale:	1:100 @ A1	
Drawing Number:	19109-JBAI-XX-XX-DR-C-02115	Status:	A3	Revision:	C02
				Sheet Size:	A1