




Section A-A scale 1:100@A1

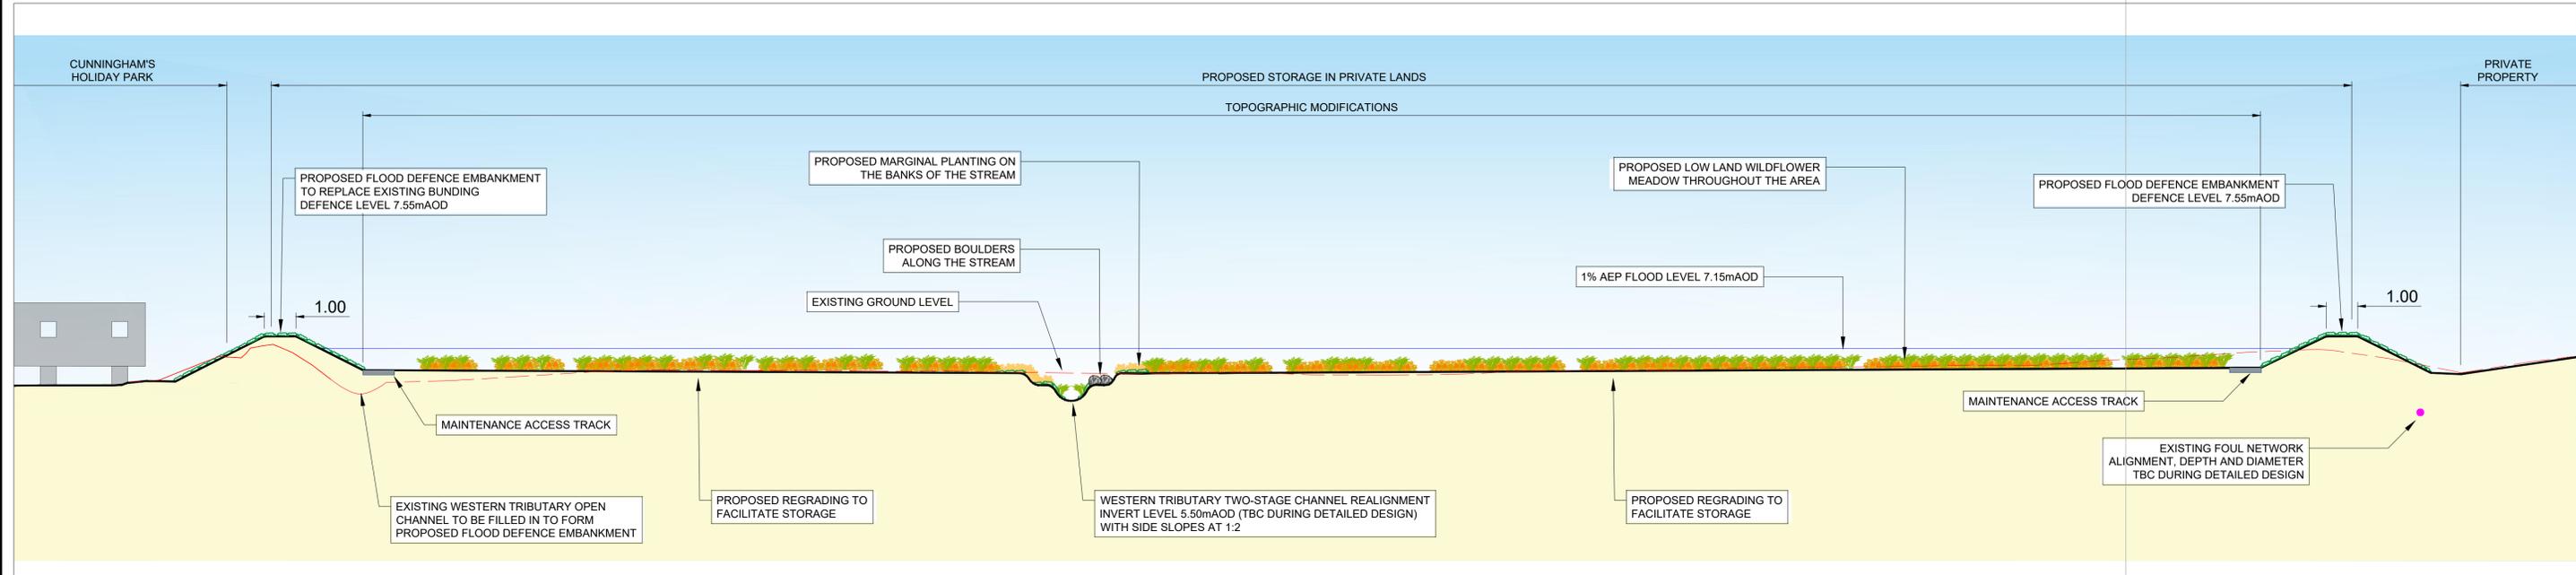


Section B-B scale 1:100@A1

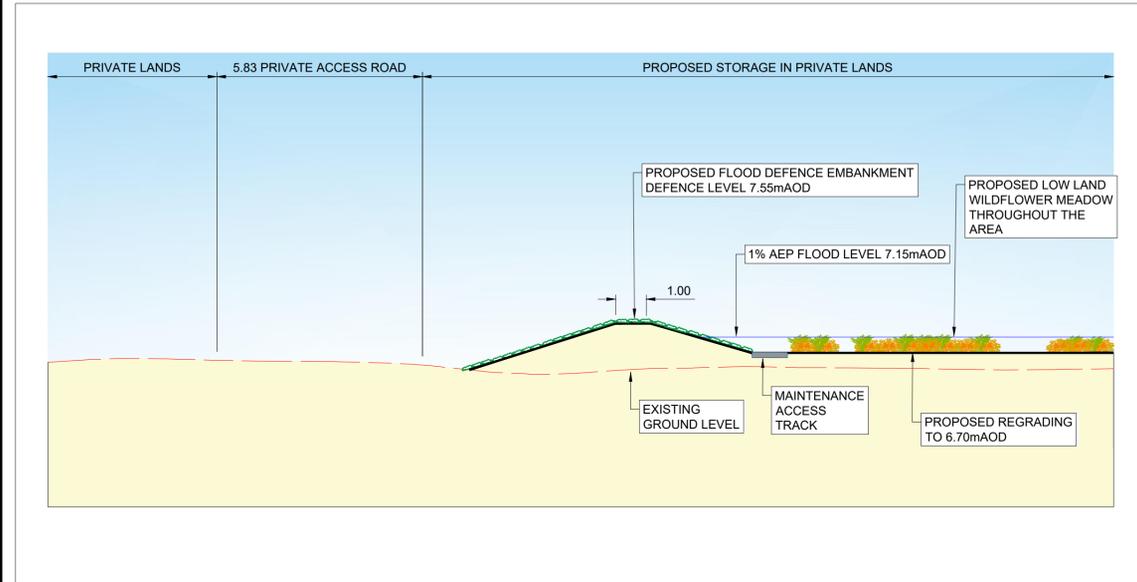

Section C-C scale 1:100@A1

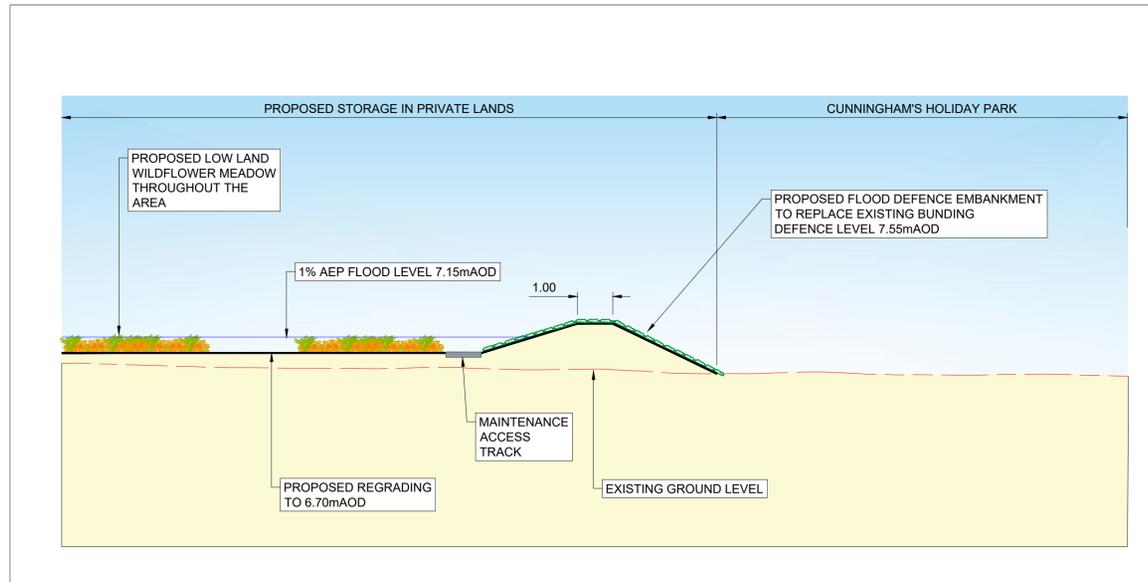

Section D-D scale 1:100@A1

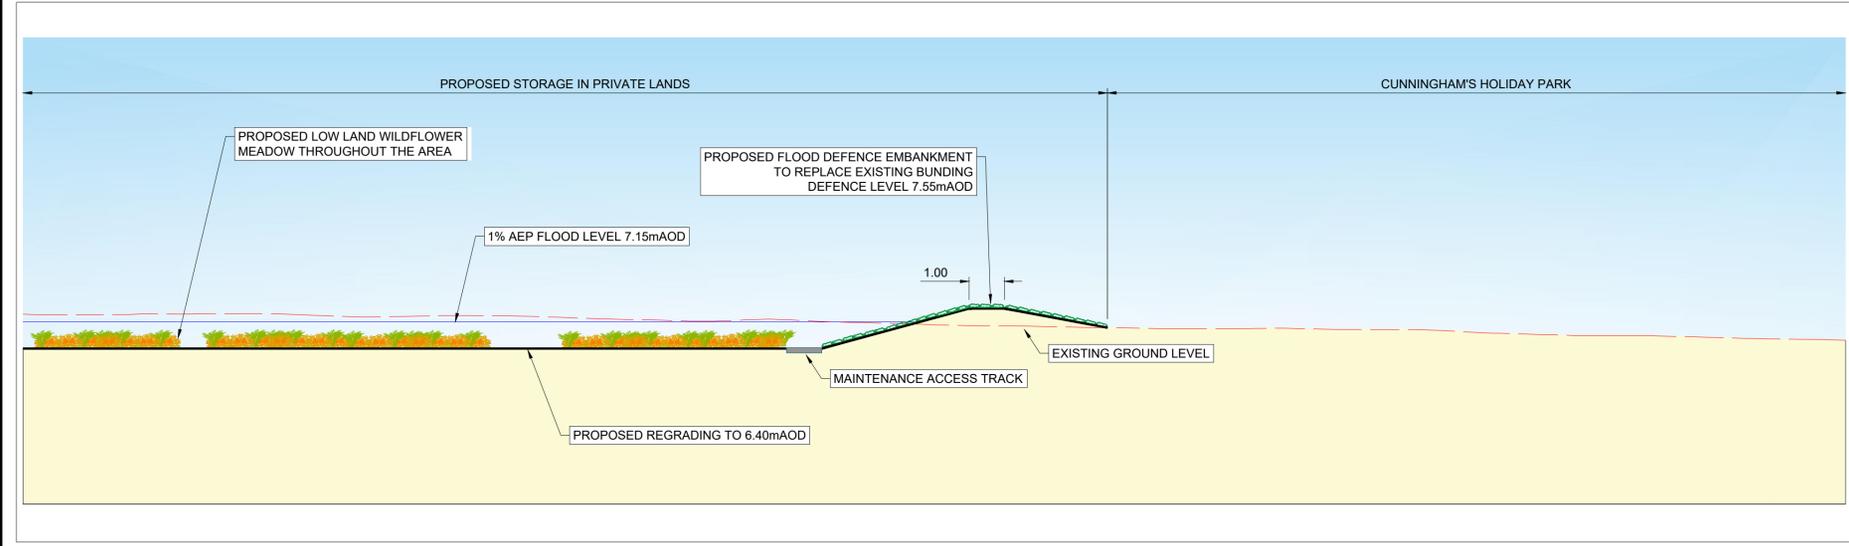

- DRAWING NOTES**
- ALL DIMENSIONS SHOWN ARE IN METRES UNLESS OTHERWISE STATED AND LEVELS IN METRES ABOVE ORDNANCE DATUM. DO NOT SCALE FROM THIS DRAWING. ALL DIMENSIONS MUST BE CHECKED/VERIFIED ON SITE.
 - ANY DISCREPANCIES NOTED ON SITE ARE TO BE REPORTED TO THE ENGINEER IMMEDIATELY.
 - THE LOCATIONS OF ANY KNOWN SERVICES SHOWN ON THIS DRAWING ARE APPROXIMATE AND FOR GUIDANCE ONLY. THE CONTRACTOR WILL CONFIRM THE LOCATION OF ANY SERVICES PRIOR TO THE COMMENCEMENT OF ANY WORKS.
 - THIS DRAWING IS NOT TO BE USED FOR CONSTRUCTION.
 - THE ELECTRONIC VERSION OF THIS DRAWING IS NOT TO BE USED FOR SETTING OUT.

REFERENCE DRAWINGS
 19109-JBAI-XX-XX-DR-L-02121 FLOOD DEFENCES WESTERN TRIBUTARY / VICTORIA STREAM

FLOOD DEFENCE LEVEL - VICTORIA STREAM / WELL STREAM / WESTERN TRIBUTARY			
REPORTING POINT LOCATION	1% AEP FLOOD LEVEL (mAOD)	DEFENCE LEVEL (mAOD)	DEFENCE MEASURE
P4 (FIELD SOUTH OF MOBILE HOME PARK)	7.15	7.55	EMBANKMENT

Rev.:	Date	Drawn	Designed	Checked	MOD	Approved	MOD
	24/06/24	PB					

Client Approval

A - Approved
 B - Approved with Revisions
 C - Do Not Use

24 Grove Island
 Corbally
 Limerick
 Ireland
 V94 312N

T +353 (0)61 345 463
 E info@jbaconsulting.com
 www.jbaconsulting.com
 Twitter @JBAConsulting

JBA consulting

Project
KILKEE FLOOD RELIEF SCHEME

Title
FLOOD DEFENCES WESTERN TRIBUTARY CROSS-SECTIONS

Client
CLARE COUNTY COUNCIL

No.	Construction Risk	Maintenance Risk	Demolition Risk
1			
2			

In addition to the hazards/risks normally associated with the types of work detailed on this drawing take note of the above.

SAFETY, HEALTH AND ENVIRONMENTAL INFORMATION BOX

The property of this drawing and design vested in Jeremy Benn Associates Ltd. It shall not be reproduced in whole or in part, nor disclosed to a third party, without the prior written consent of Jeremy Benn Associates Ltd.

Drawn: PB	24/06/2024	Designed: PB	24/06/2024
Checked: MOD	24/06/2024	Approved: MOD	24/06/2024
Project Reference: 2019s1431 / CGD		Scale: AS SHOWN @ A1	
Drawing Number: 19109-JBAI-XX-XX-DR-L-02122	Status: A3	Revision: C02	Sheet Size: A1