



FUEL UN-LOADING AREA FUEL OIL TANK DEMIN. WATER TANK DEMIN. WATER TREATMENT TRAILERS FIN FAN COOLERS AIS SUBSTATION GAS TURBINE

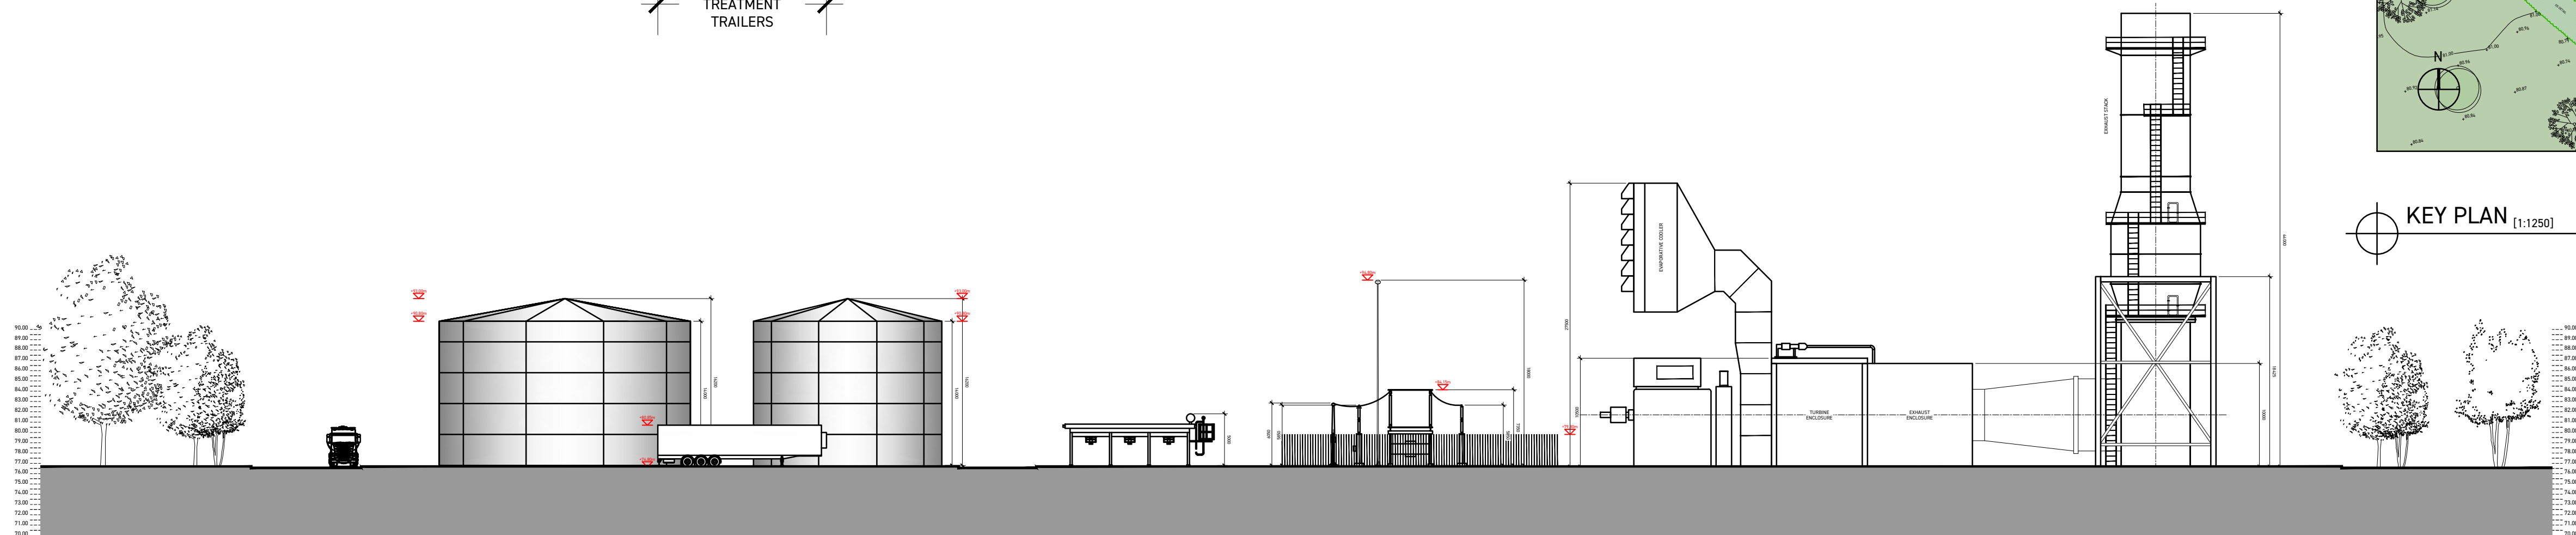


KEY PLAN [1:1250]

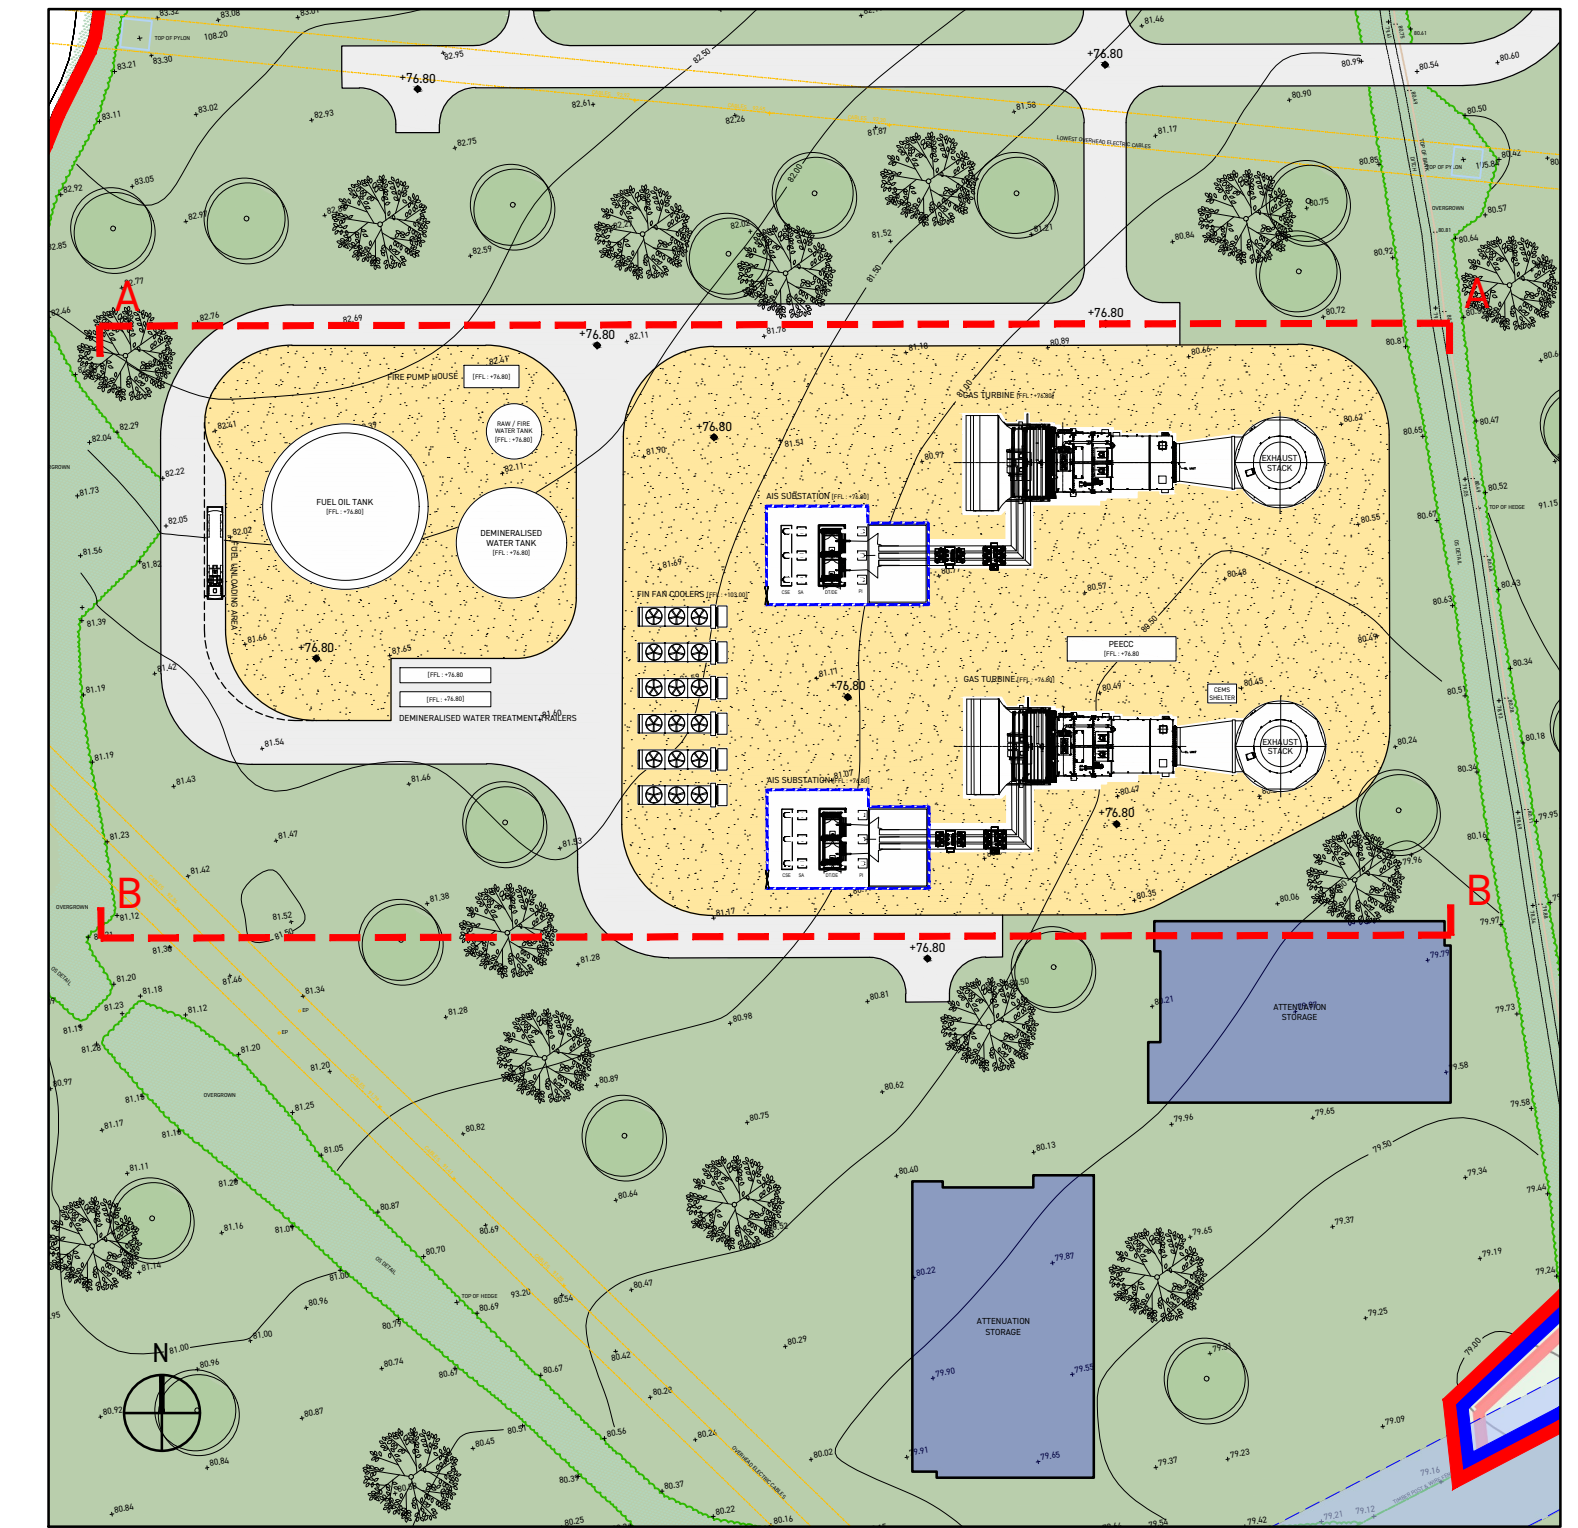

SITE SECTION B-B [1:400]

GAS TURBINE AIS SUBSTATION FIN FAN COOLERS DEMIN. WATER TANK RAW / FIRE WATER TANK FIRE PUMP HOUSE FUEL OIL TANK FUEL UN-LOADING AREA

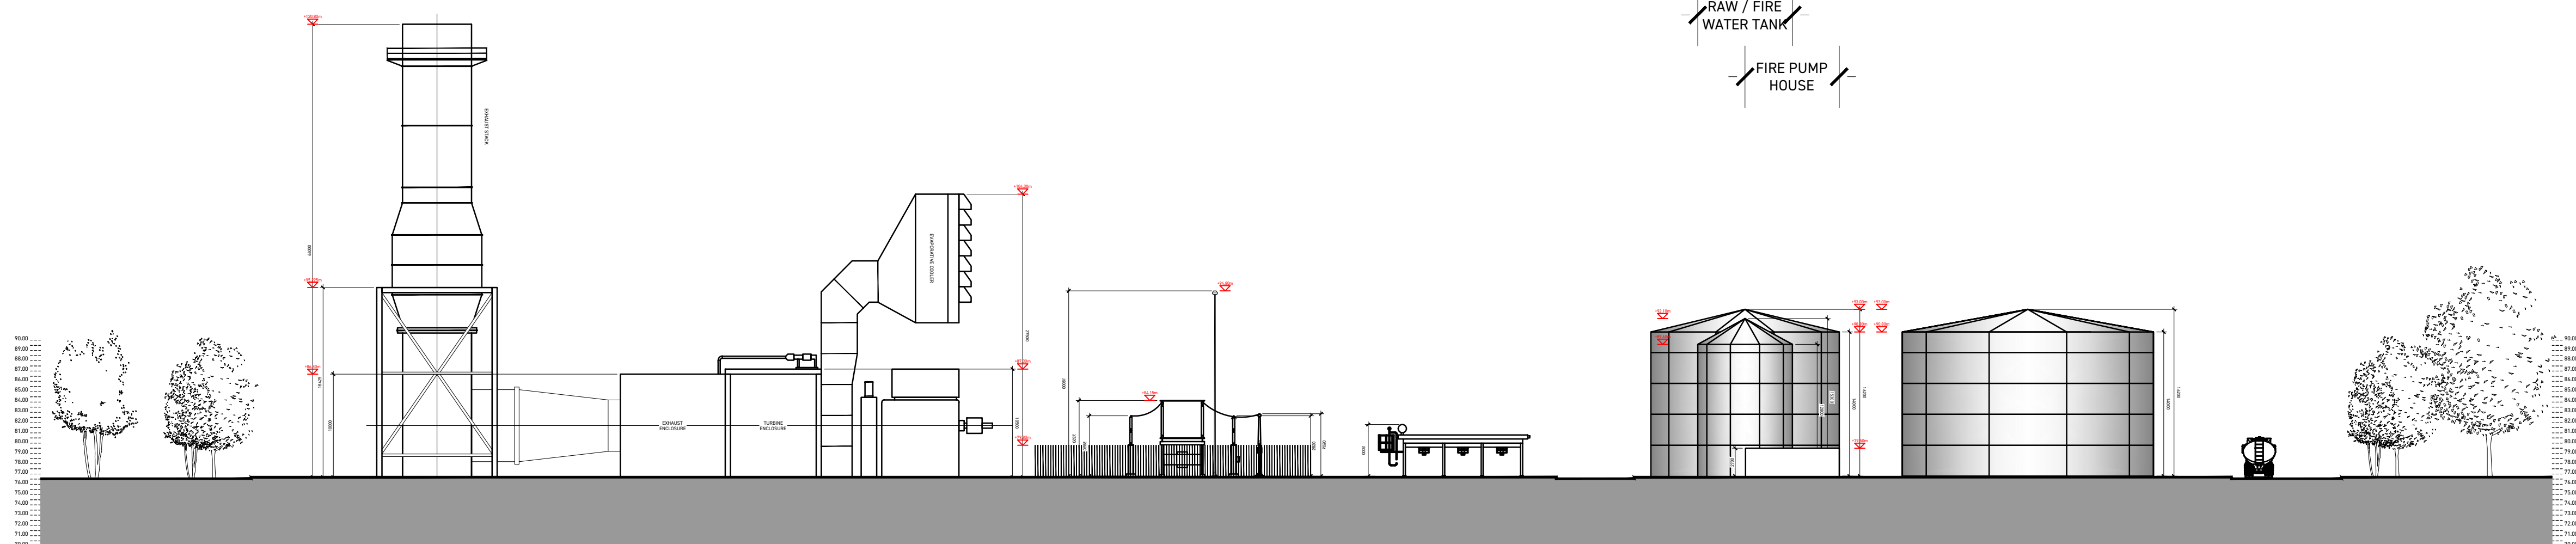

SITE SECTION A-A [1:400]

Rev	Description	Date
PLANNING		
Client		
Kilshane Energy Ltd		
Project		
POWER STATION		
Kilshane, Dublin 11		
Date	September 2024	
Scale	1:400 @ A1	
Drawing		
PROPOSED		
SITE SECTIONS A-A & B-B		
Job Nr	Drawing Nr	Rev
165	PL.SS.01	

mc MCATAVEY ARCHITECTS

45 Dean Swift Building
Armagh Business Park | Hamiltonsbawn Road |
Armagh | BT60 1HW
T | +44 (0)75 4171 0639
E | ryan@mcataveyarchitects.com
W | www.mcataveyarchitects.com