



FIN FAN COOLERS AIS SUBSTATION GAS TURBINE

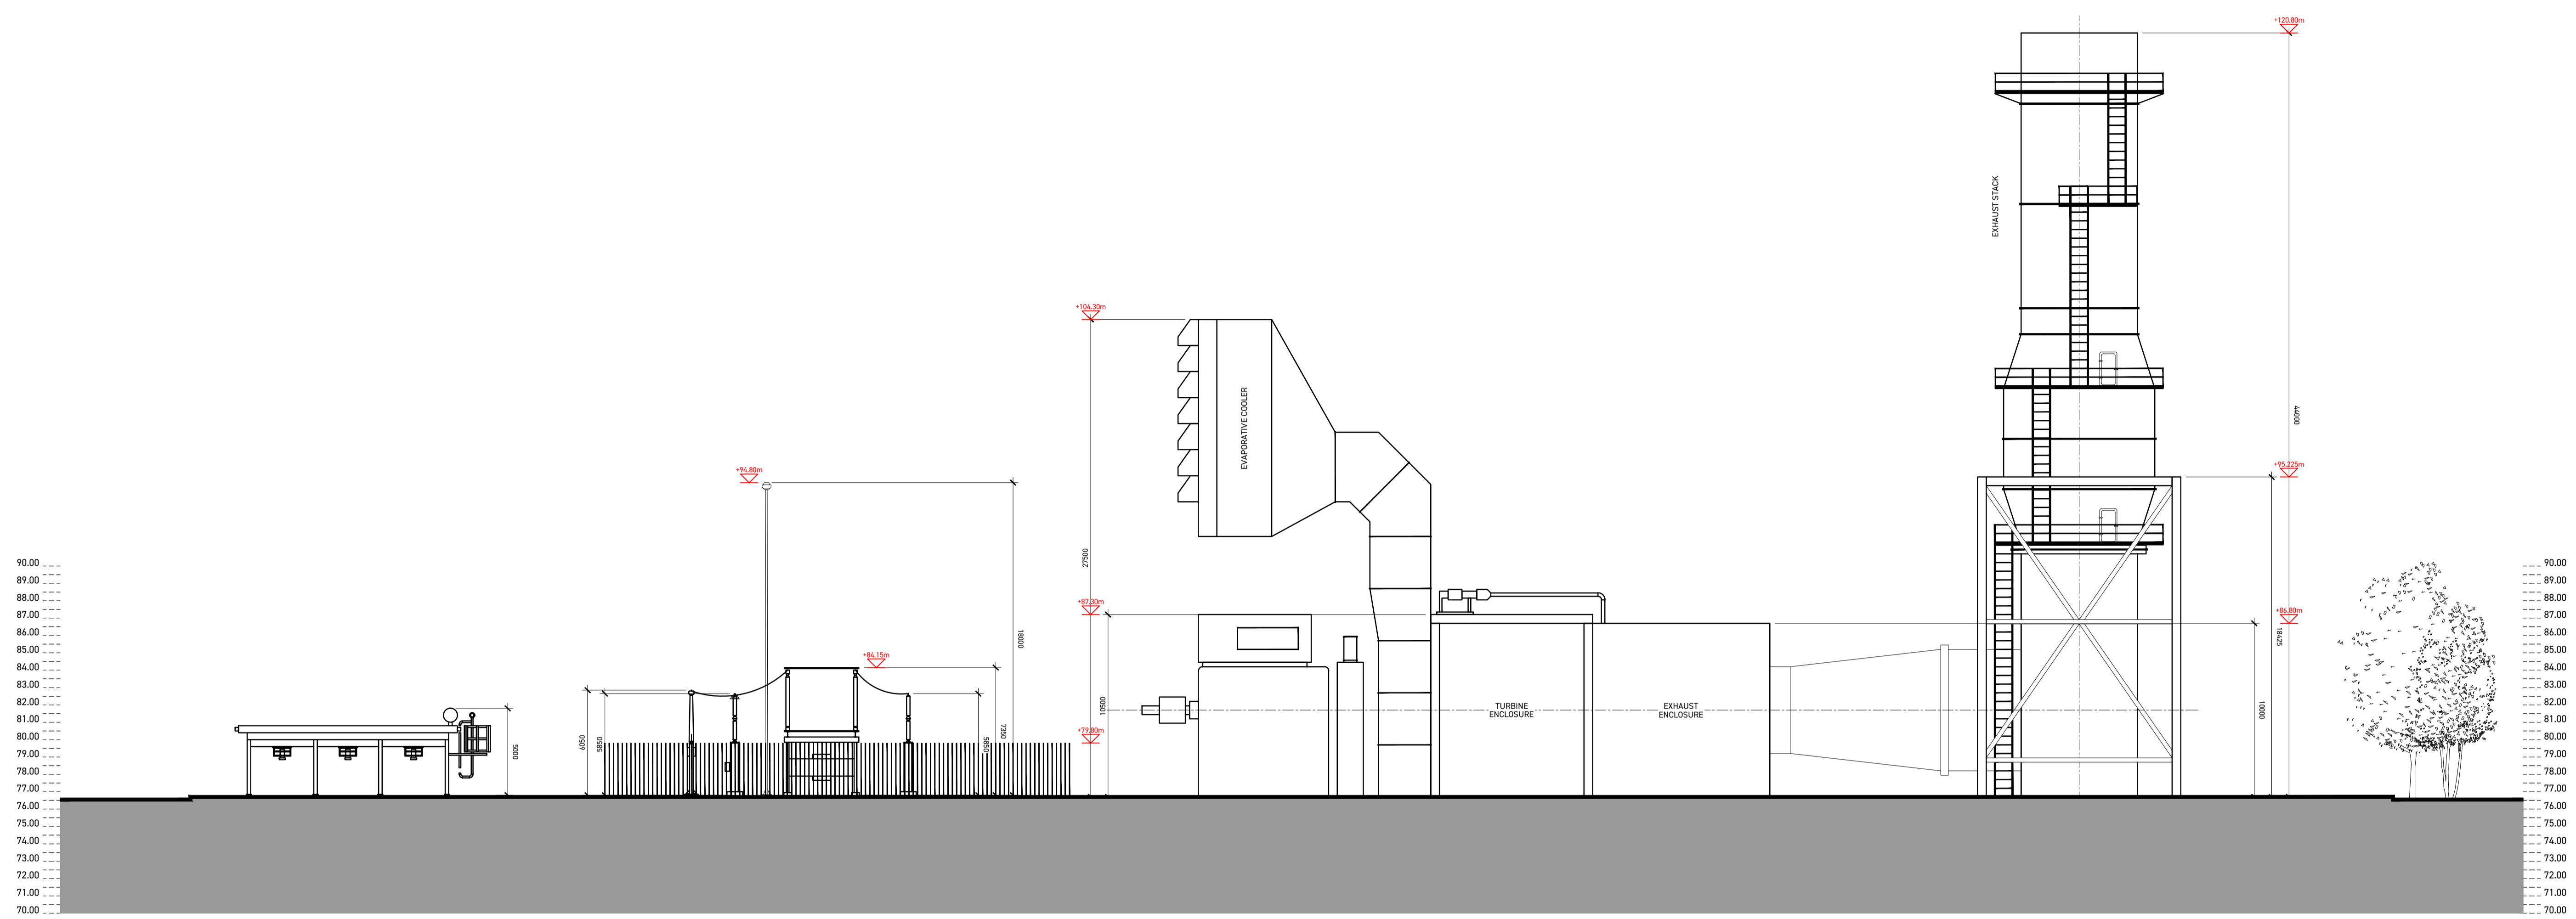


CONTIGUOUS ELEVATION 02 TO SOUTH

FUEL UNLOADING AREA FUEL OIL TANK DEMINERALISED WATER TANK

DEMIN. WATER TREATMENT TRAILERS

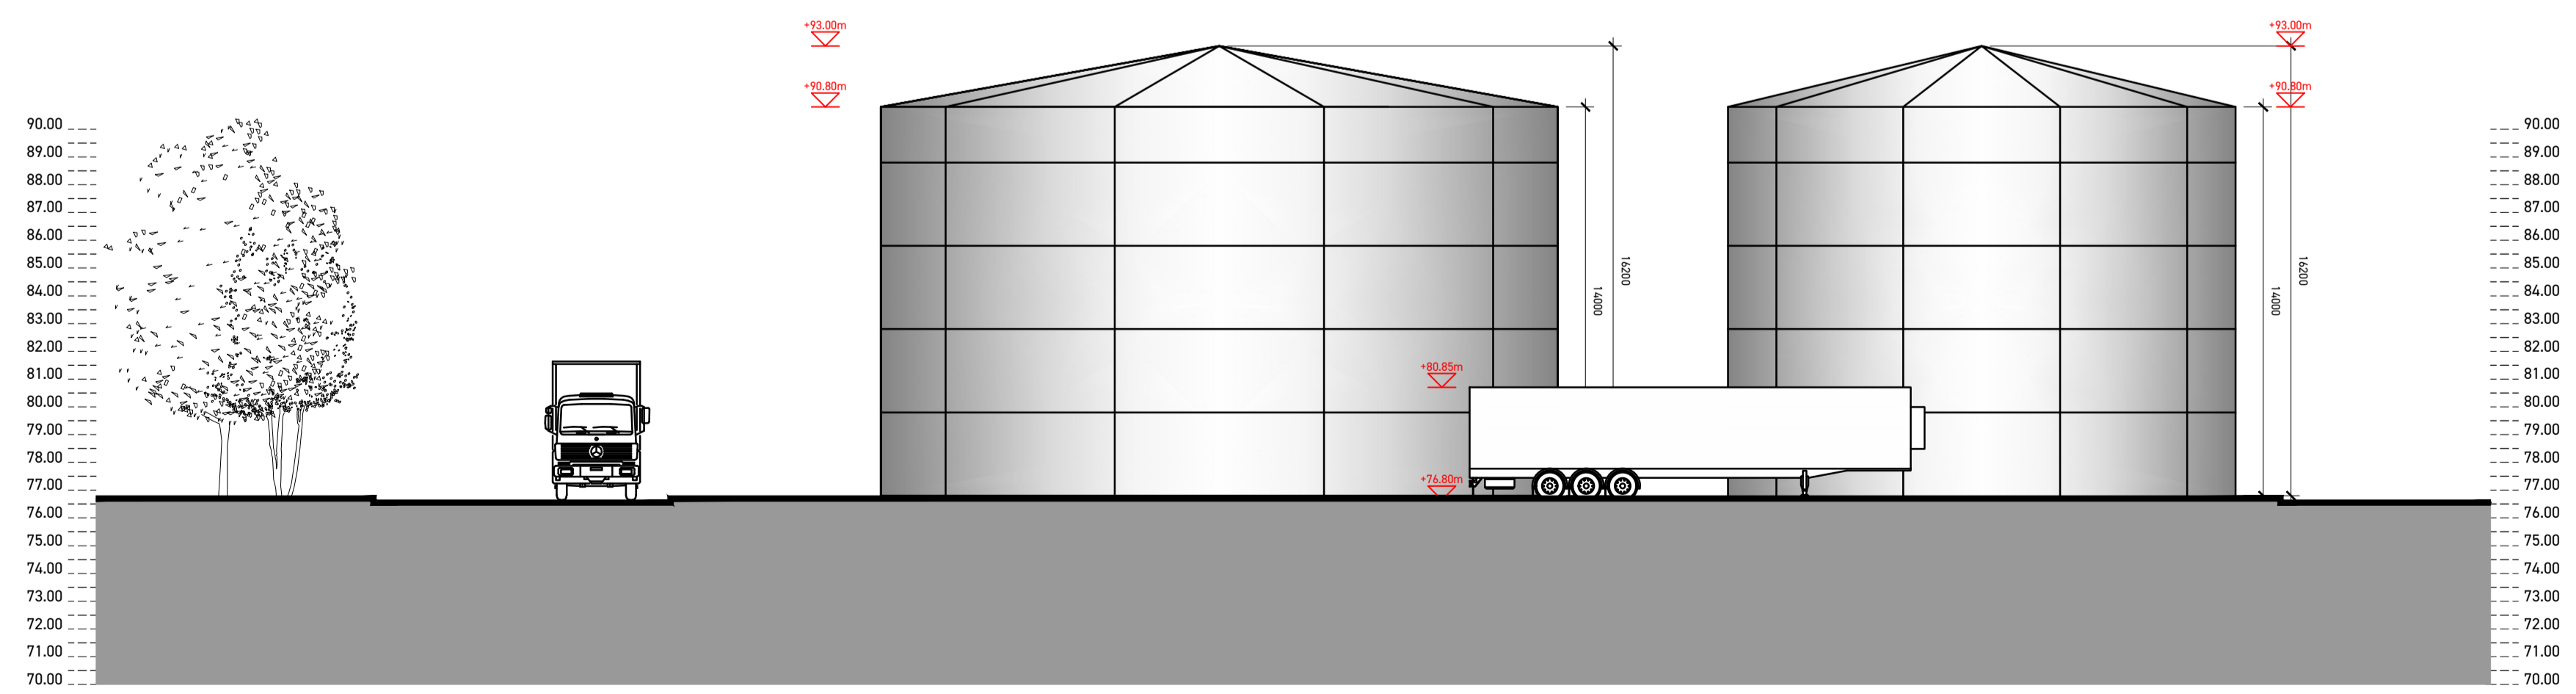

CONTIGUOUS ELEVATION 01 TO SOUTH

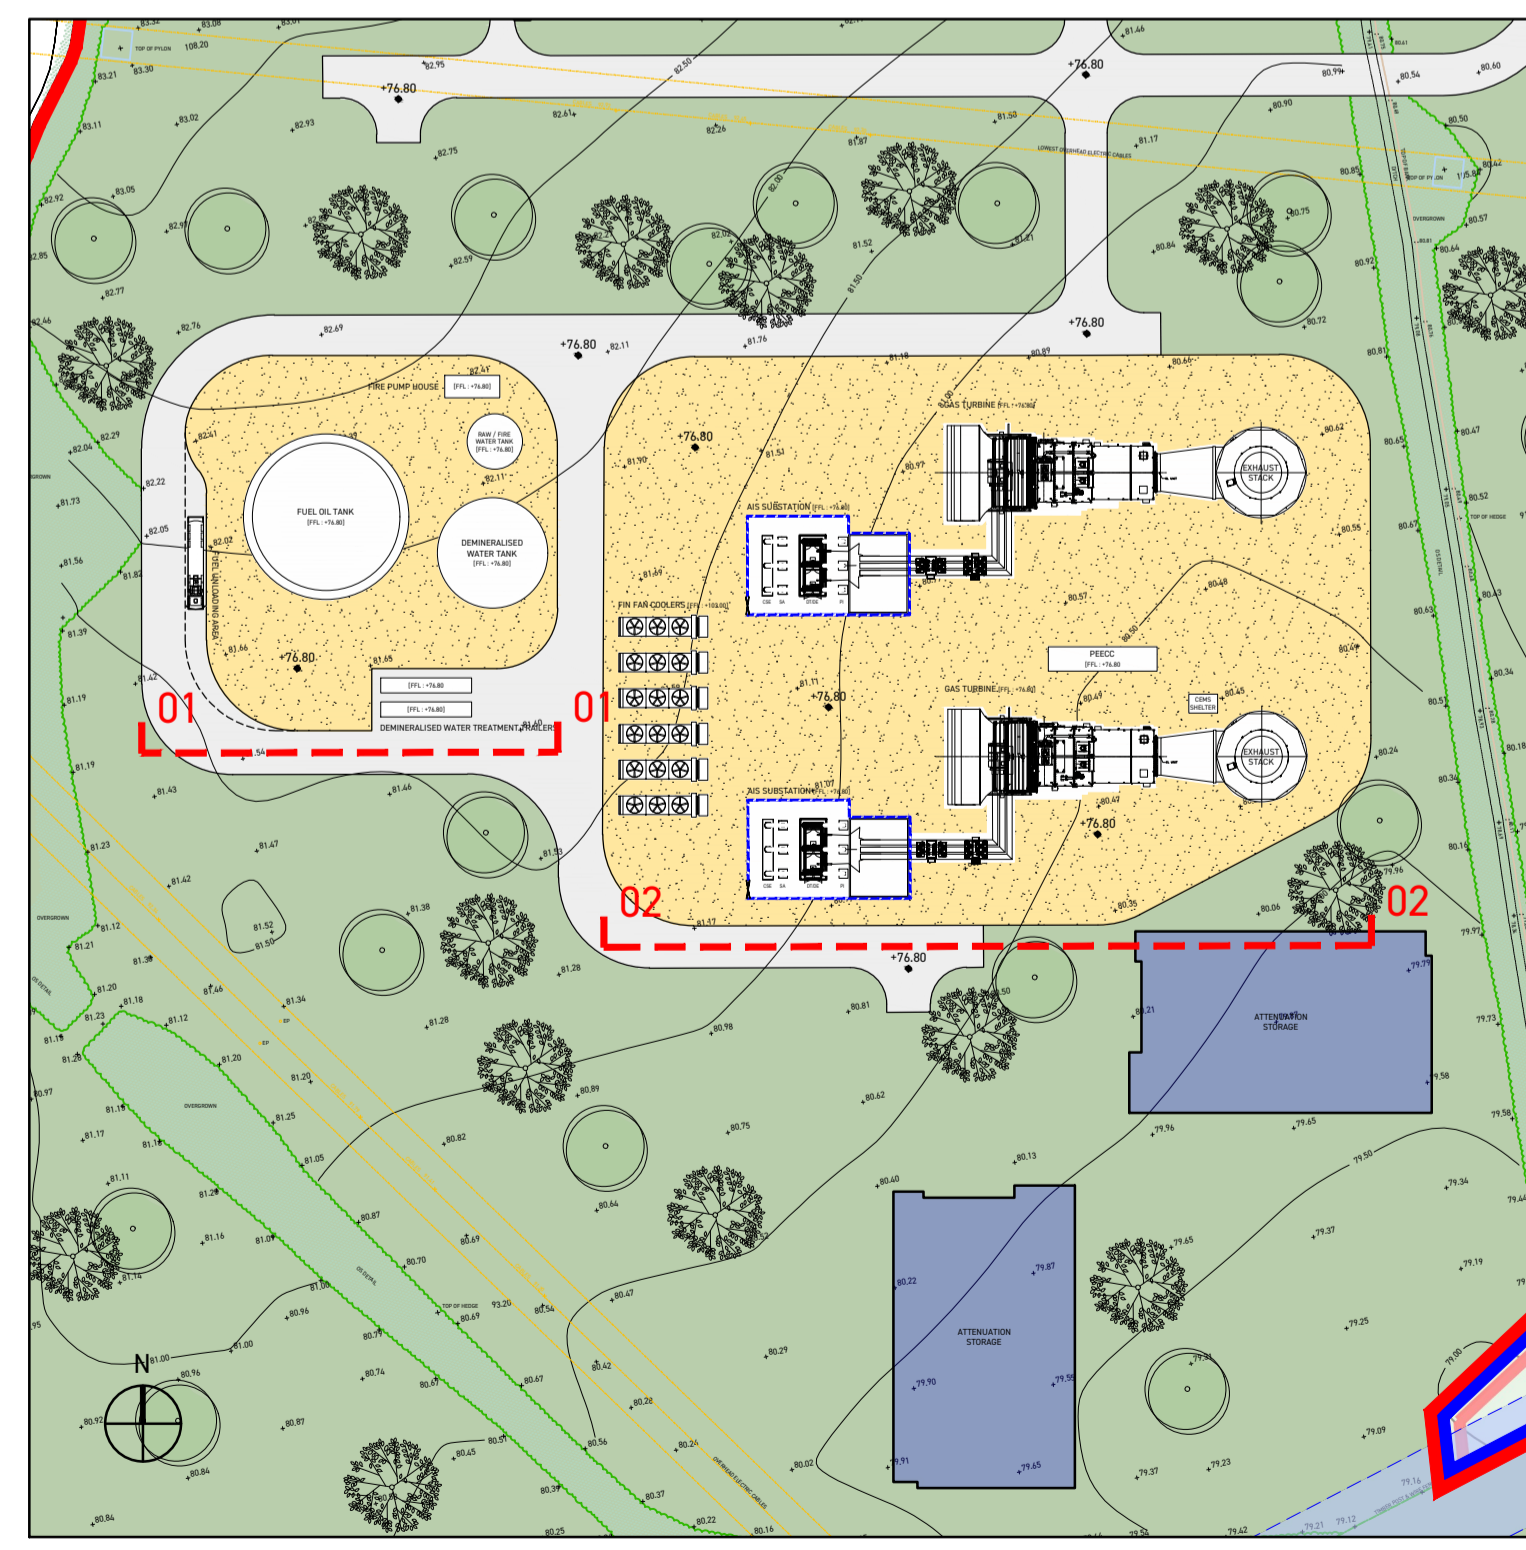

KEY PLAN (1:1250)

Rev	Description	Date
-----	-------------	------

PLANNING

Client
Kilshane Energy Ltd
 Project
**POWER STATION
 Kilshane, Dublin 11**
 Date
 September 2024
 Scale
 1:200 @ A1
 Drawing
 PROPOSED
 CONTIGUOUS ELEVATIONS 01 & 02
 Job Nr Drawing Nr Rev

165 PL.CE.01

