


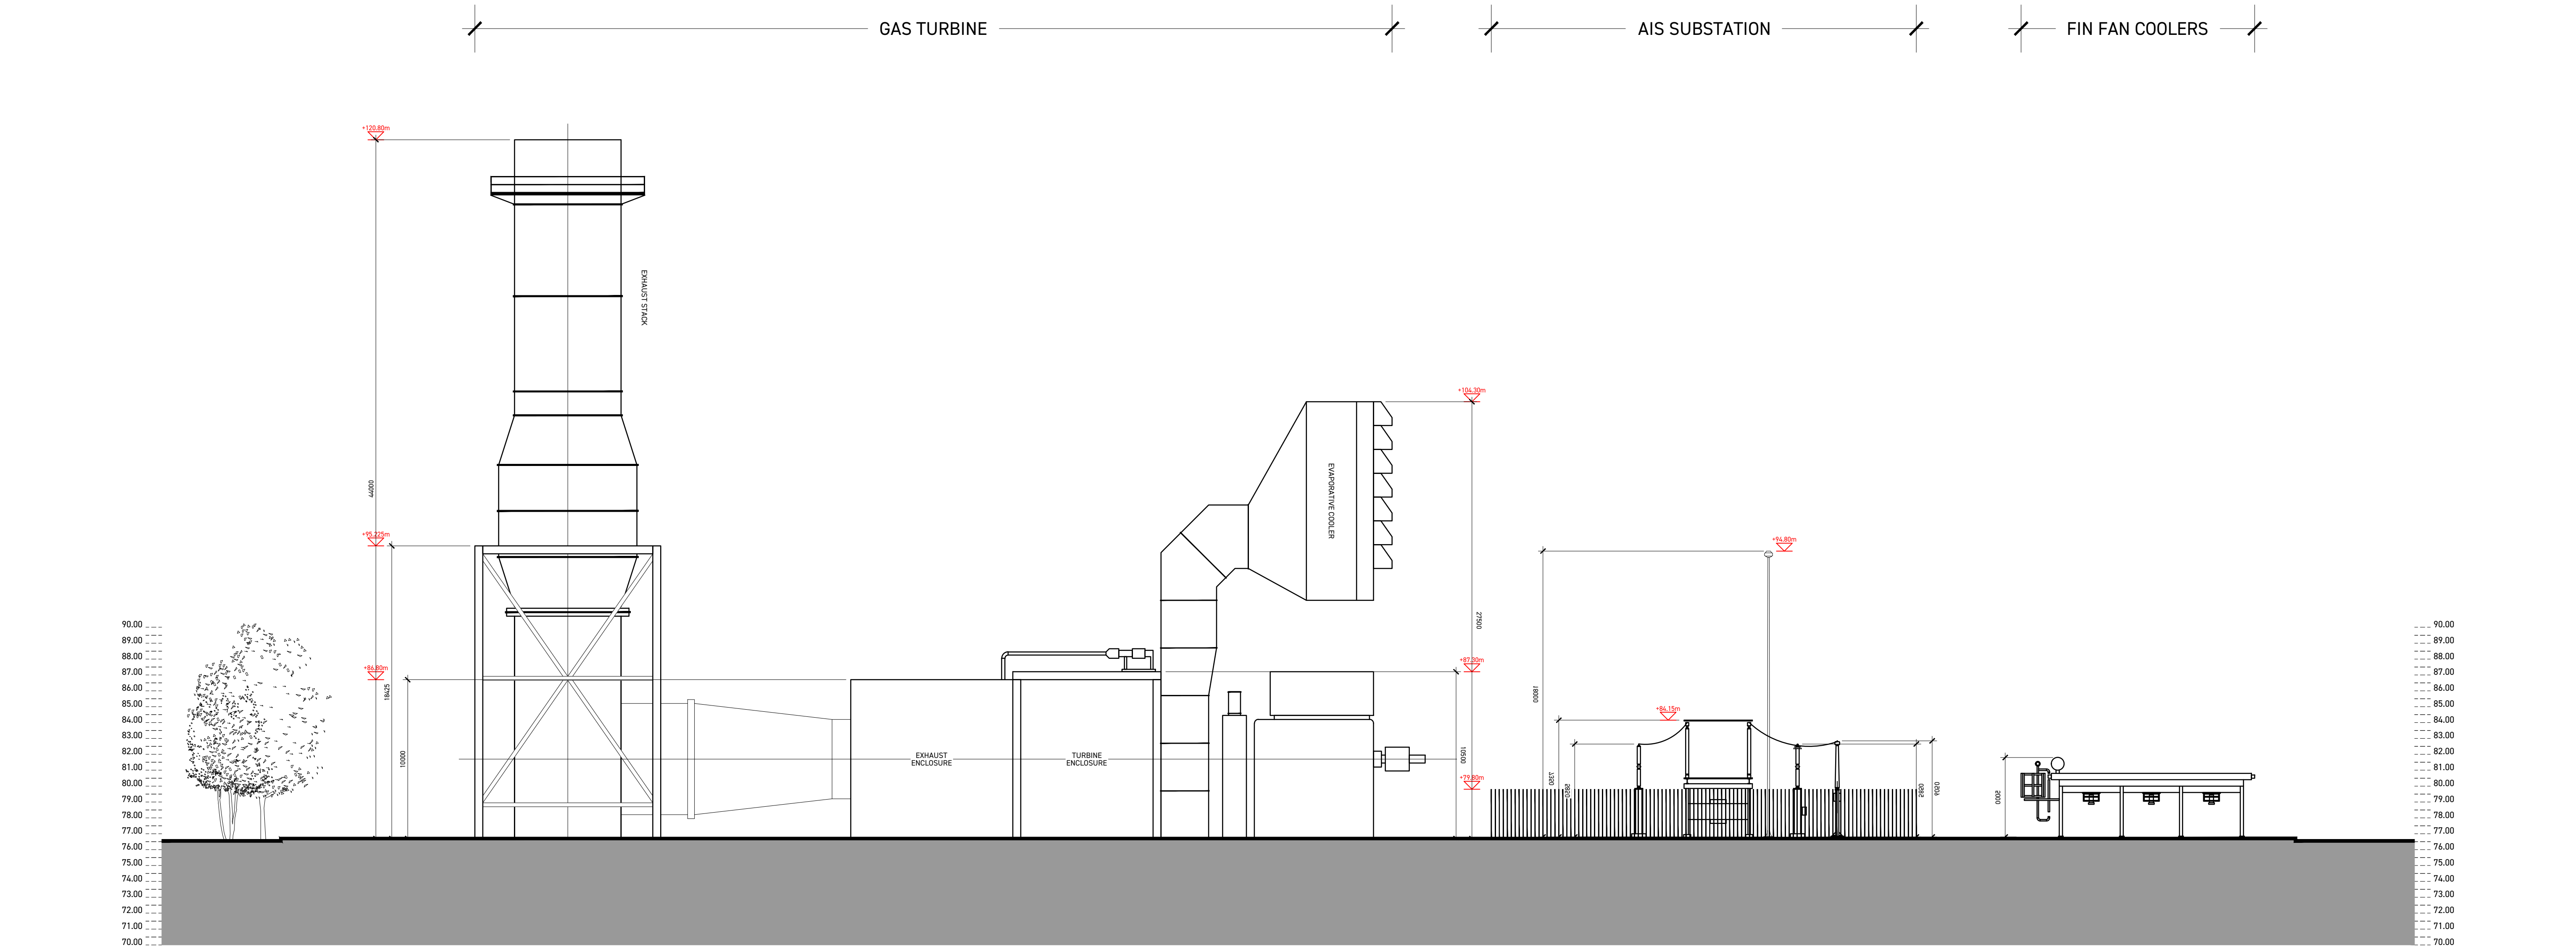


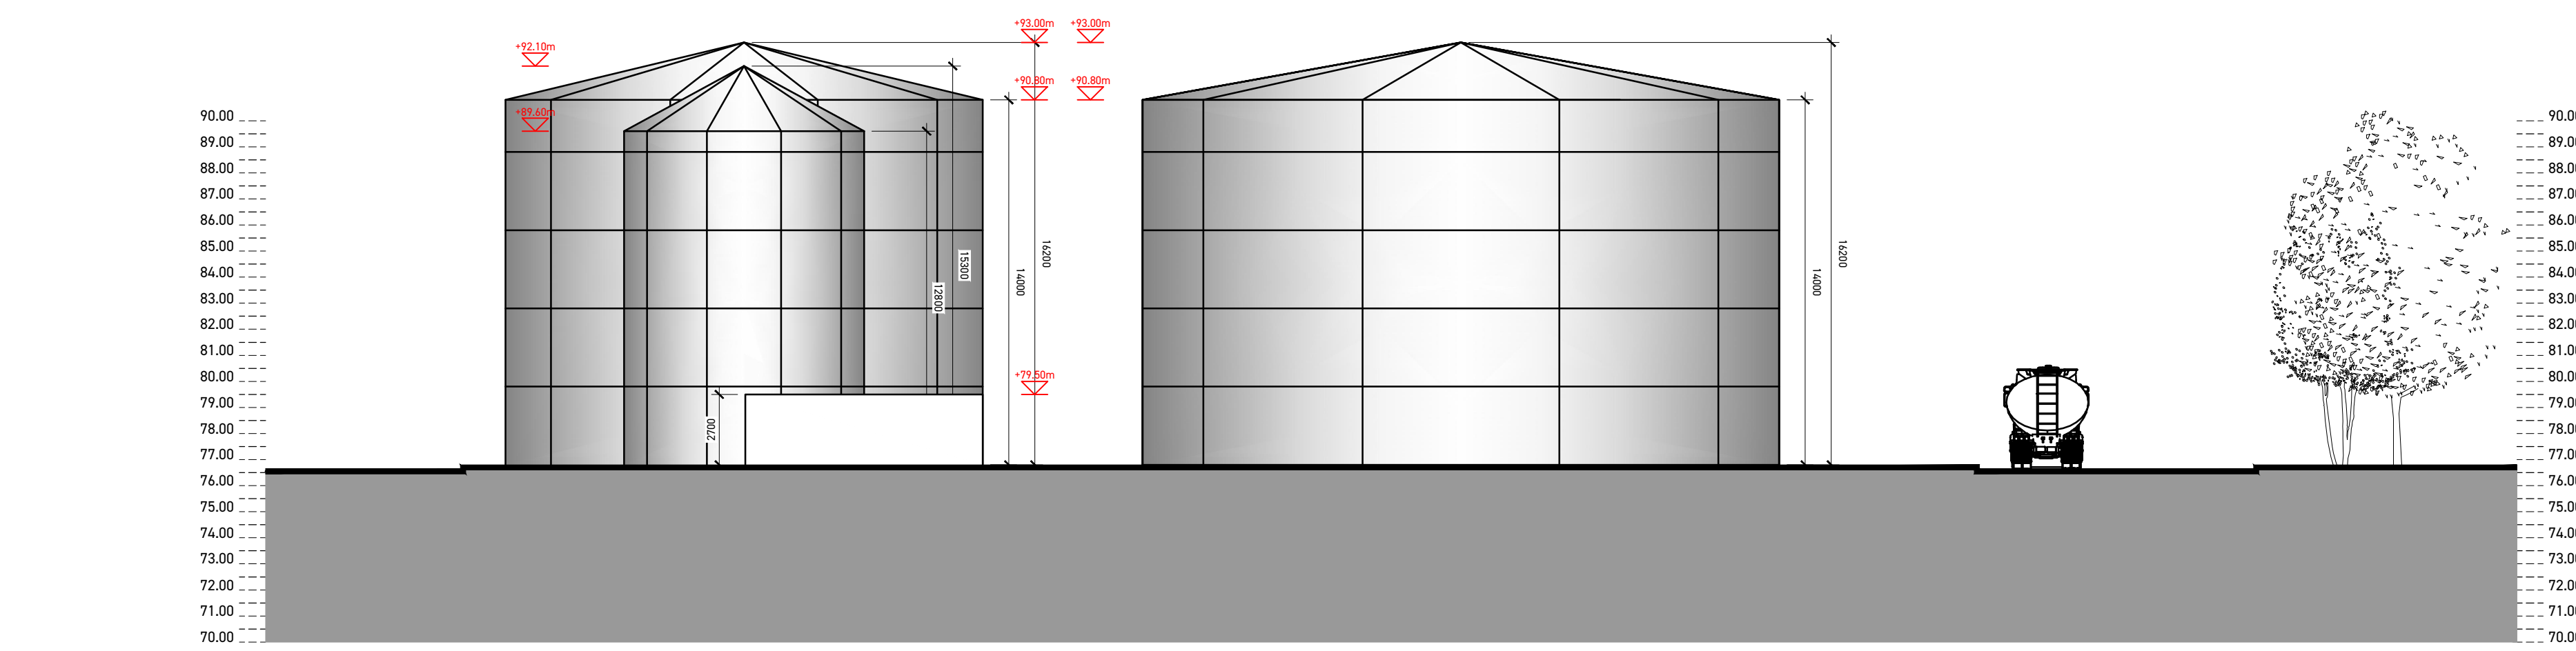

CONTIGUOUS ELEVATION 06 TO NORTH

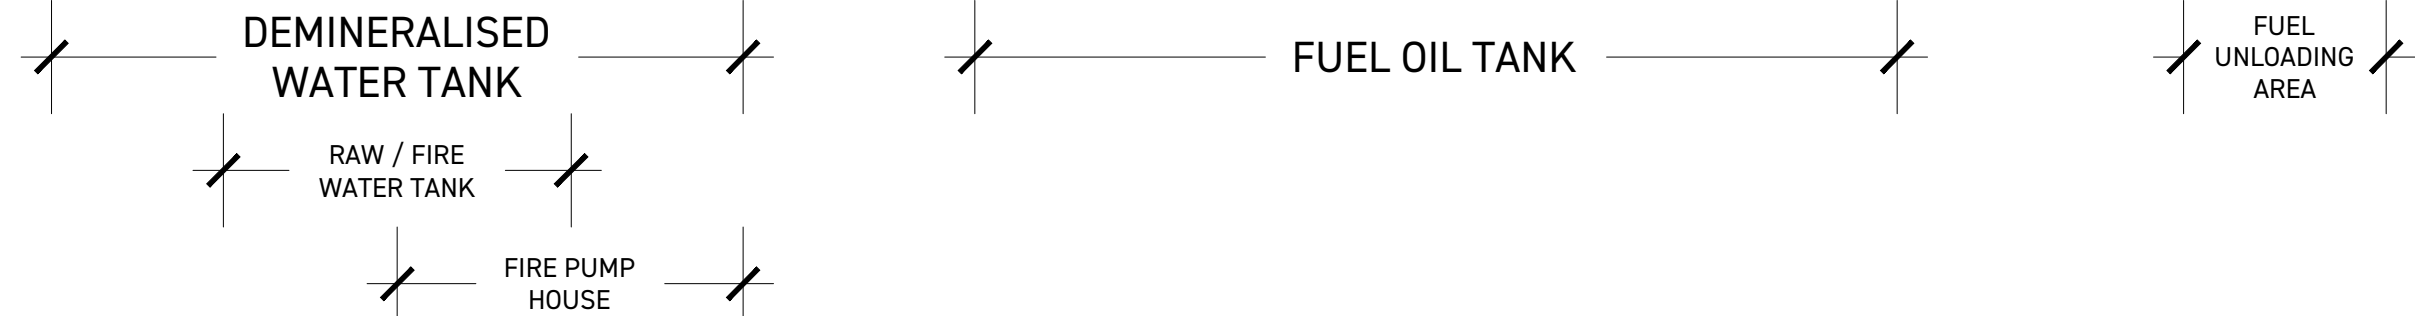

CONTIGUOUS ELEVATION 05 TO NORTH

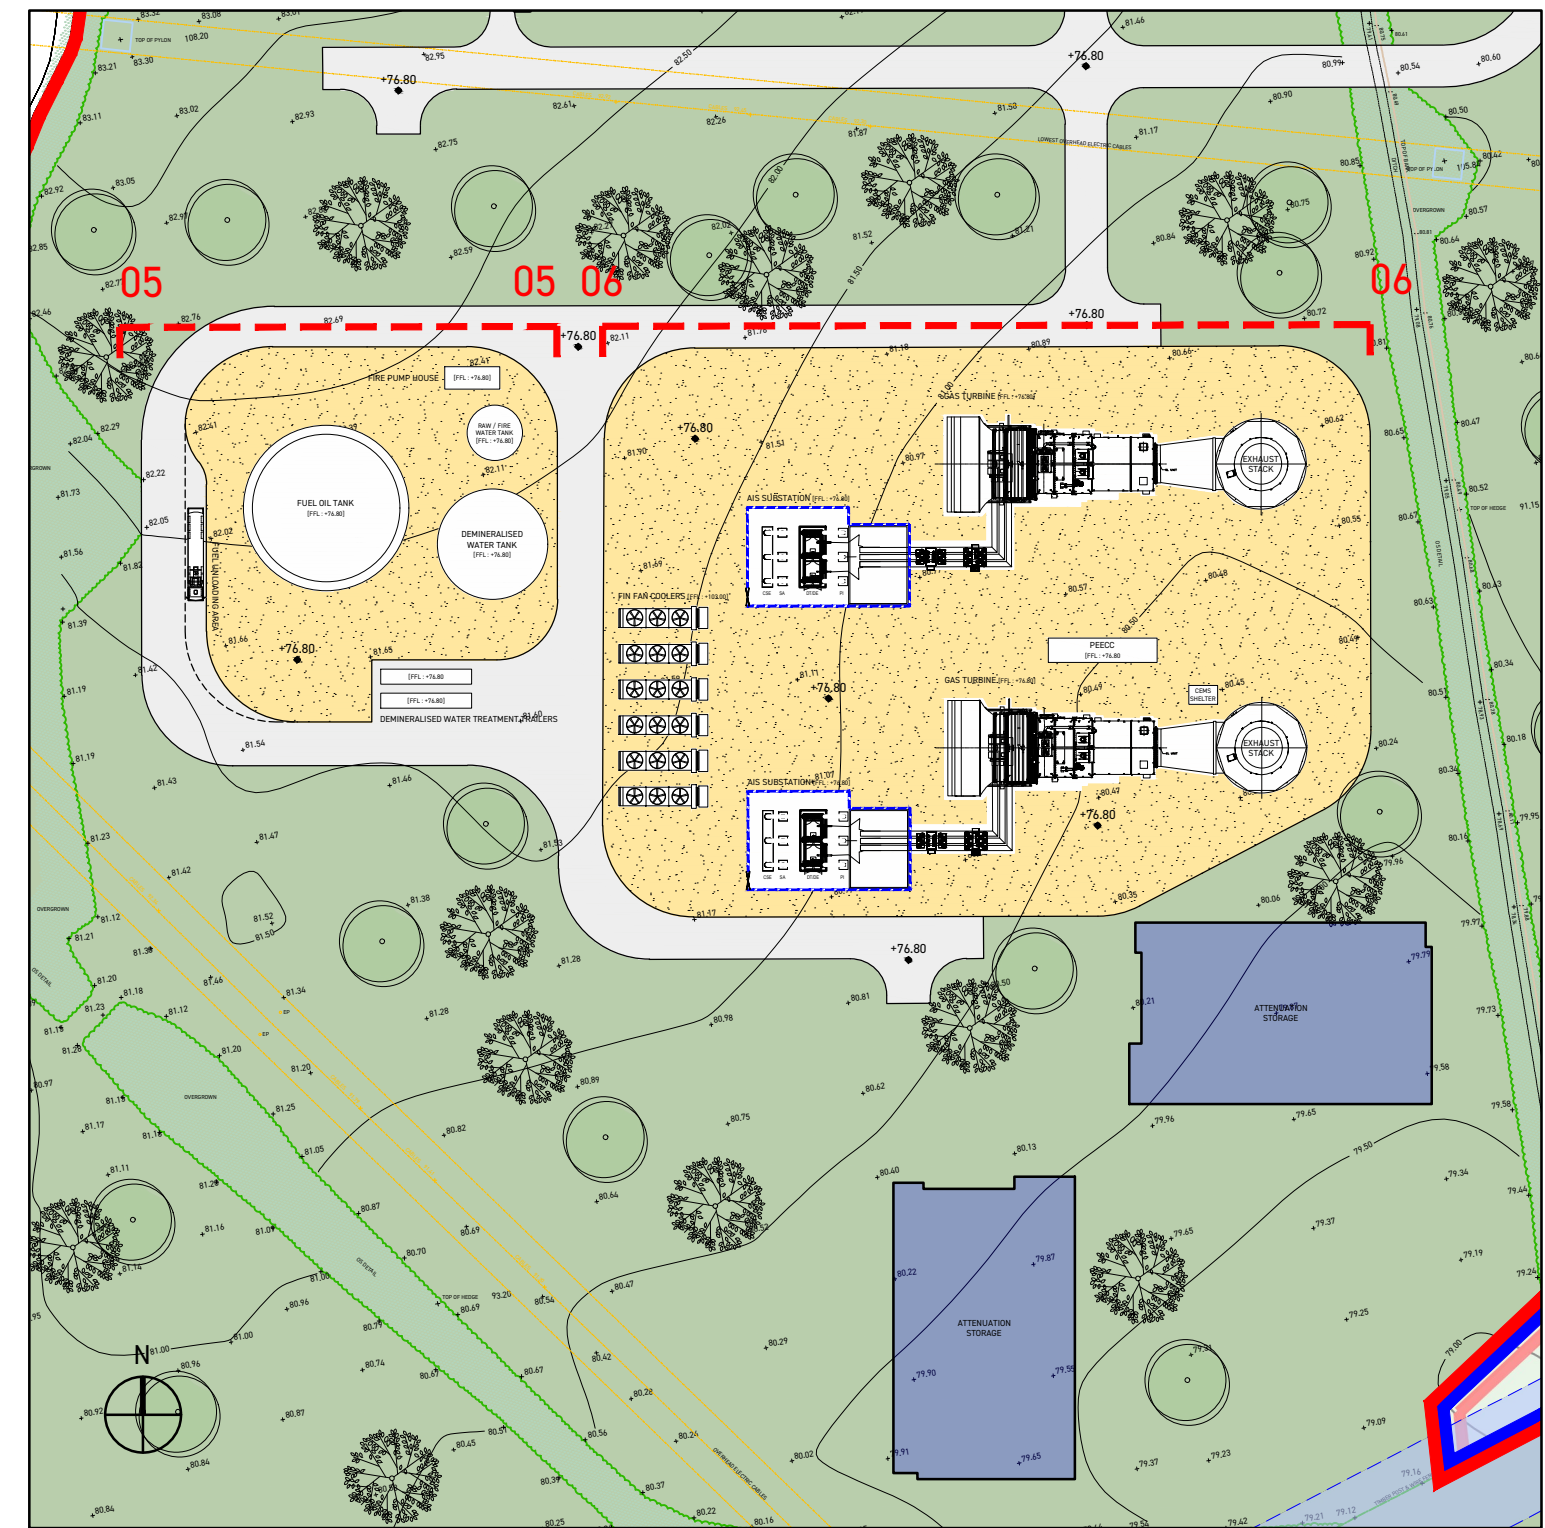

KEY PLAN 1:1250

Rev	Description	Date
PLANNING		
Client Kilshane Energy Ltd		
Project POWER STATION Kilshane, Dublin 11		
Date		September 2024
Scale		1:200 @ A1
Drawing PROPOSED CONTIGUOUS ELEVATIONS 05 & 06		
Job Nr	Drawing Nr	Rev
165	PL.CE.04	

