

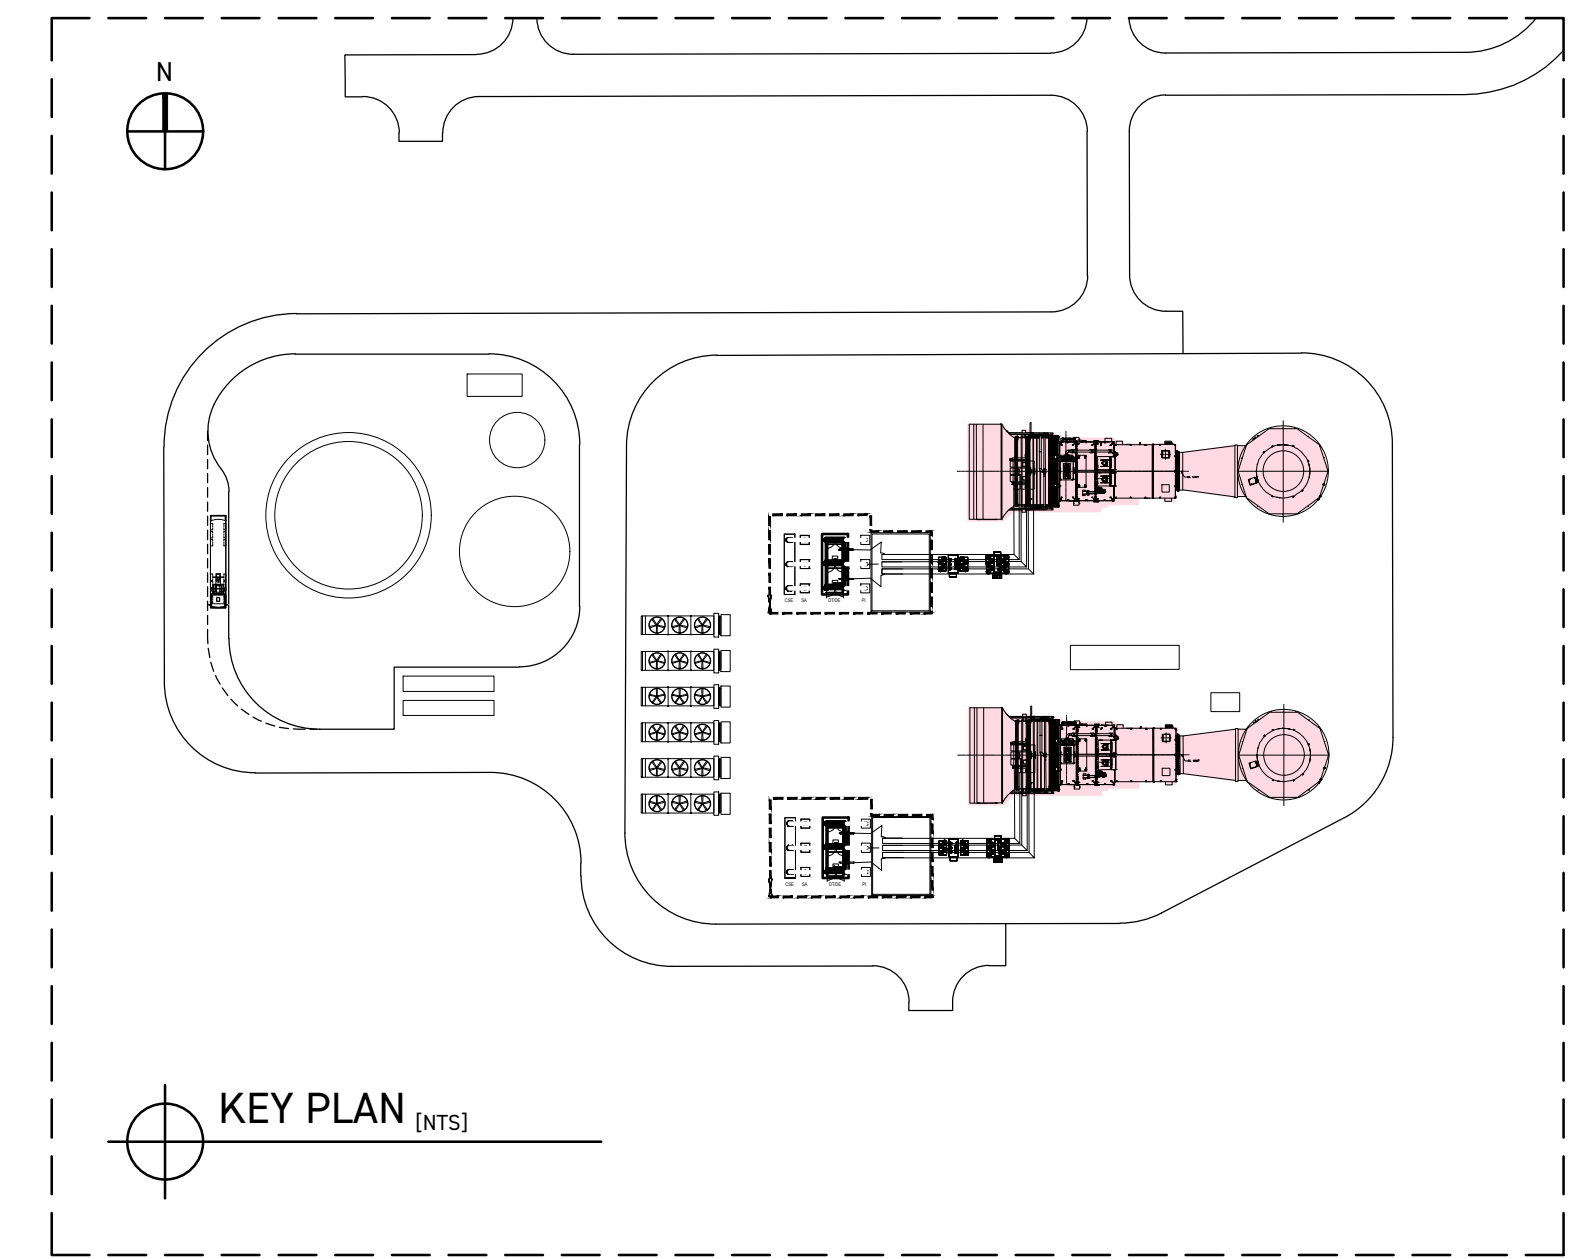


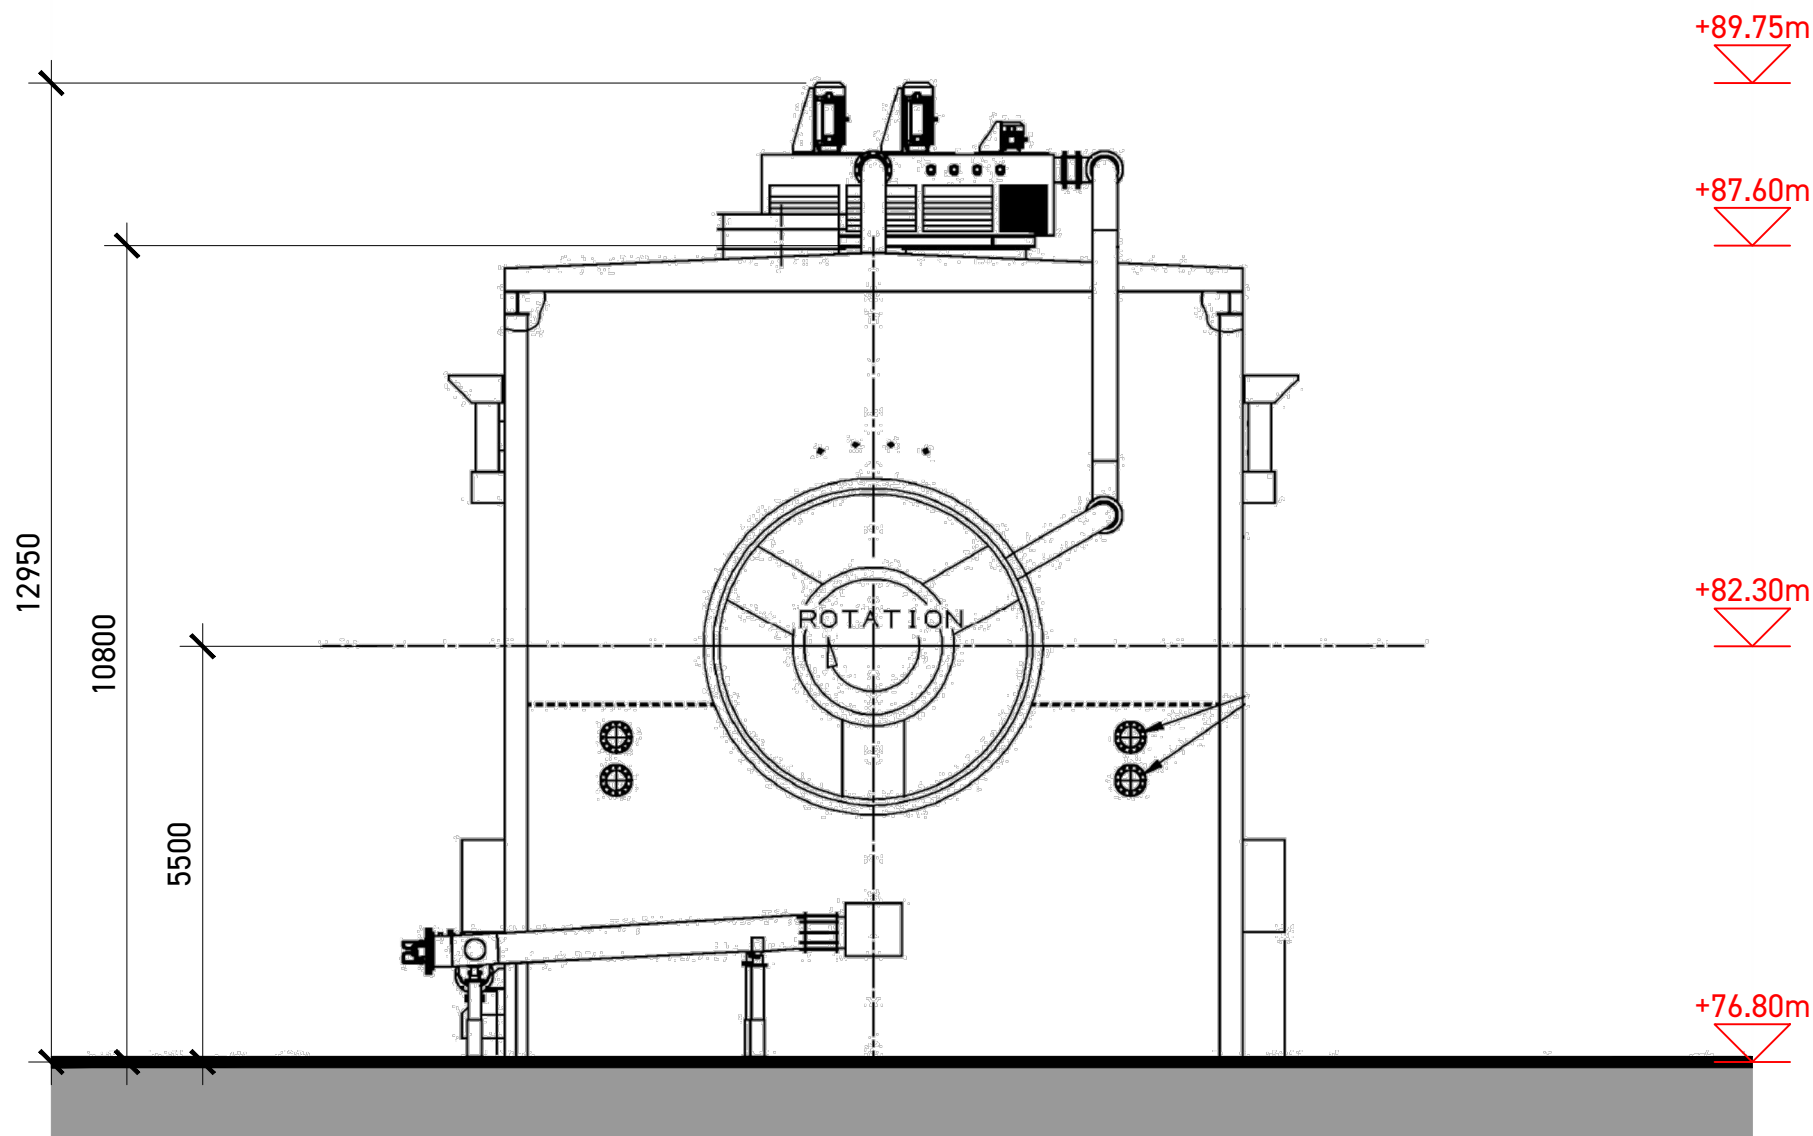

SECTION A-A 1:100

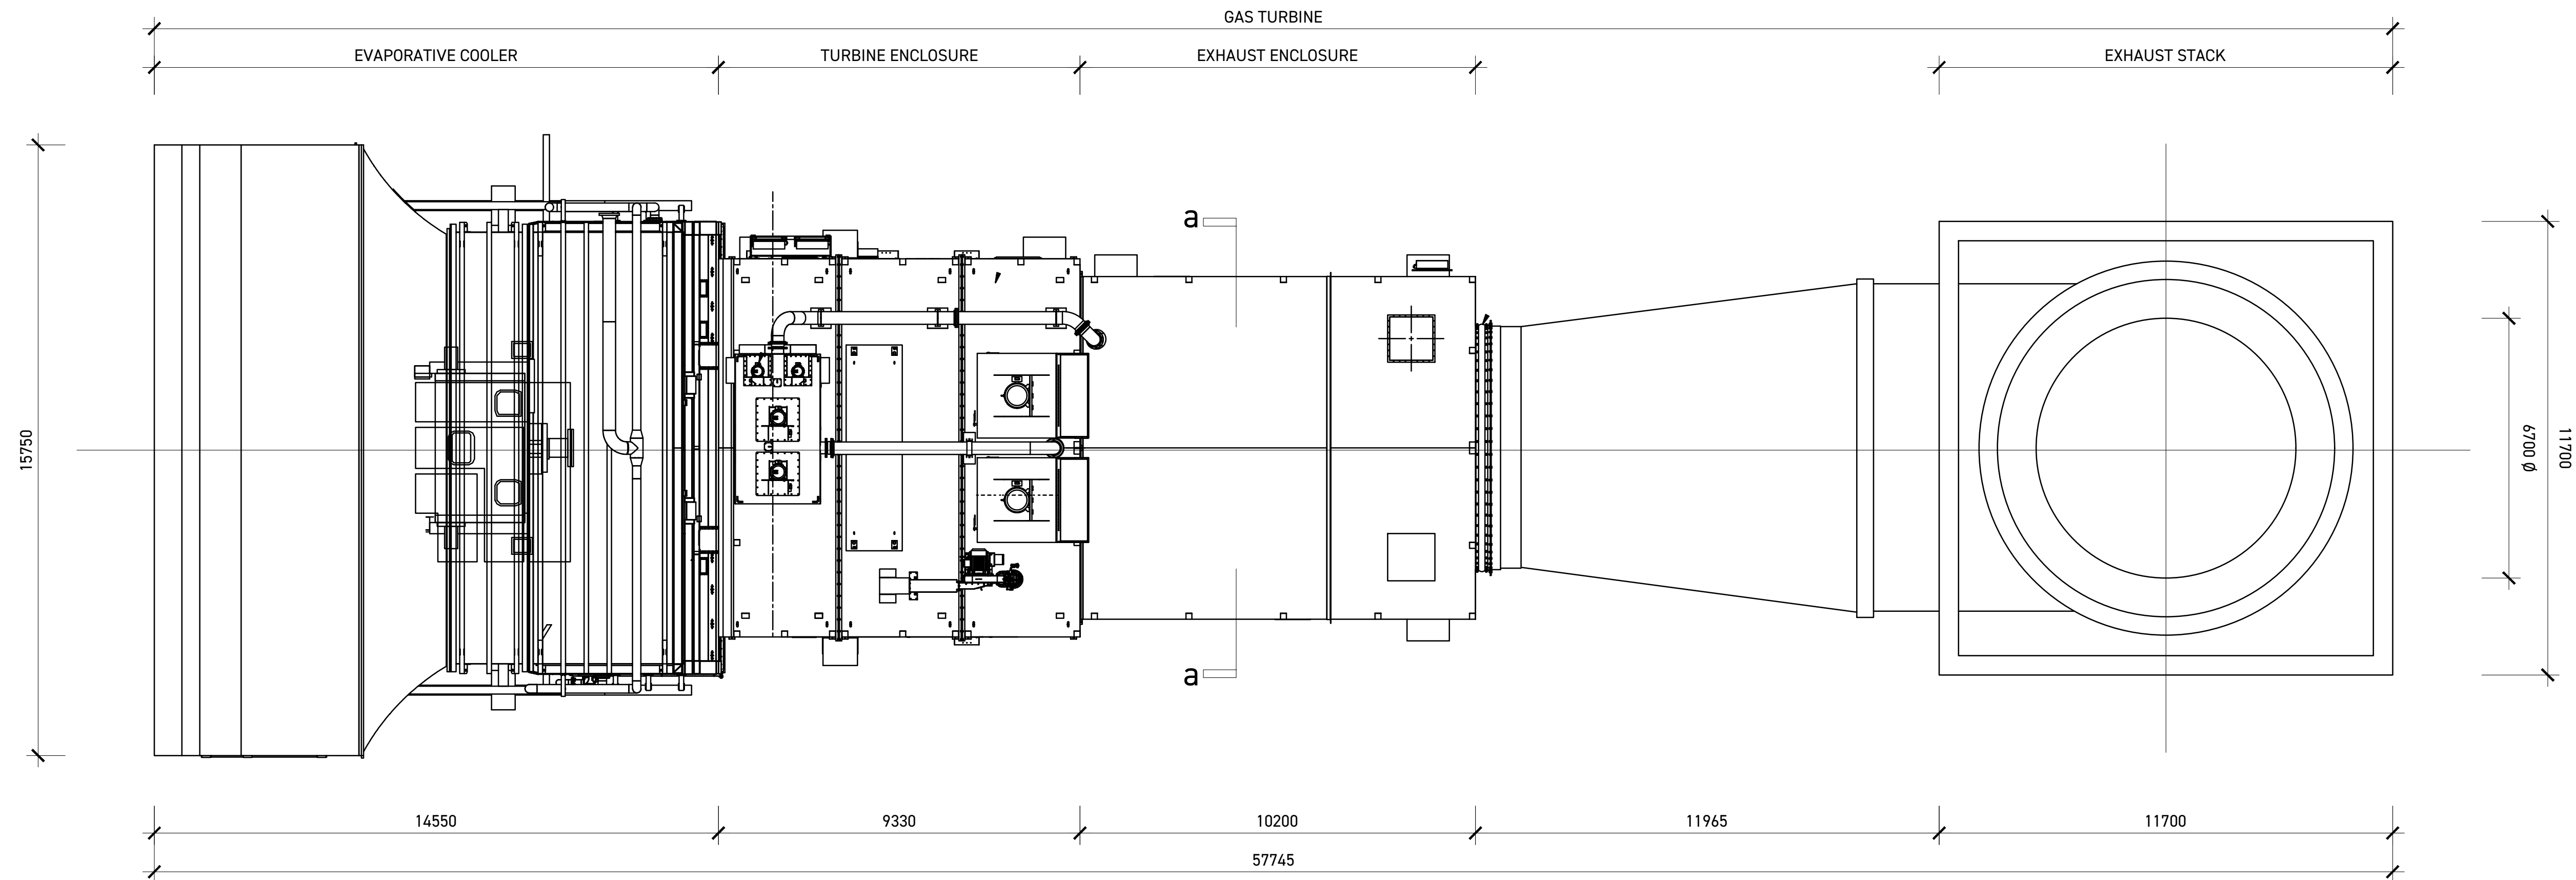

Rev	Description	Date
PLANNING		
Client Kilshane Energy Ltd		
Project POWER STATION Kilshane, Dublin 11		
Date		September 2024
Scale		1:100 @ A1
Drawing GAS TURBINE PLAN & SECTION		
Job Nr	Drawing Nr	Rev
165	PL.A.01	

mc McATAVEY
ARCHITECTS

45 Dean Swift Building
Armagh Business Park | Hamiltonsbawn Road |
Armagh | BT60 1HW

T | +44 (0)75 4171 0839
E | ryan@mcataveyarchitects.com
W | www.mcataveyarchitects.com

PLAN GROSS FLOOR AREA - 830SQ.M