


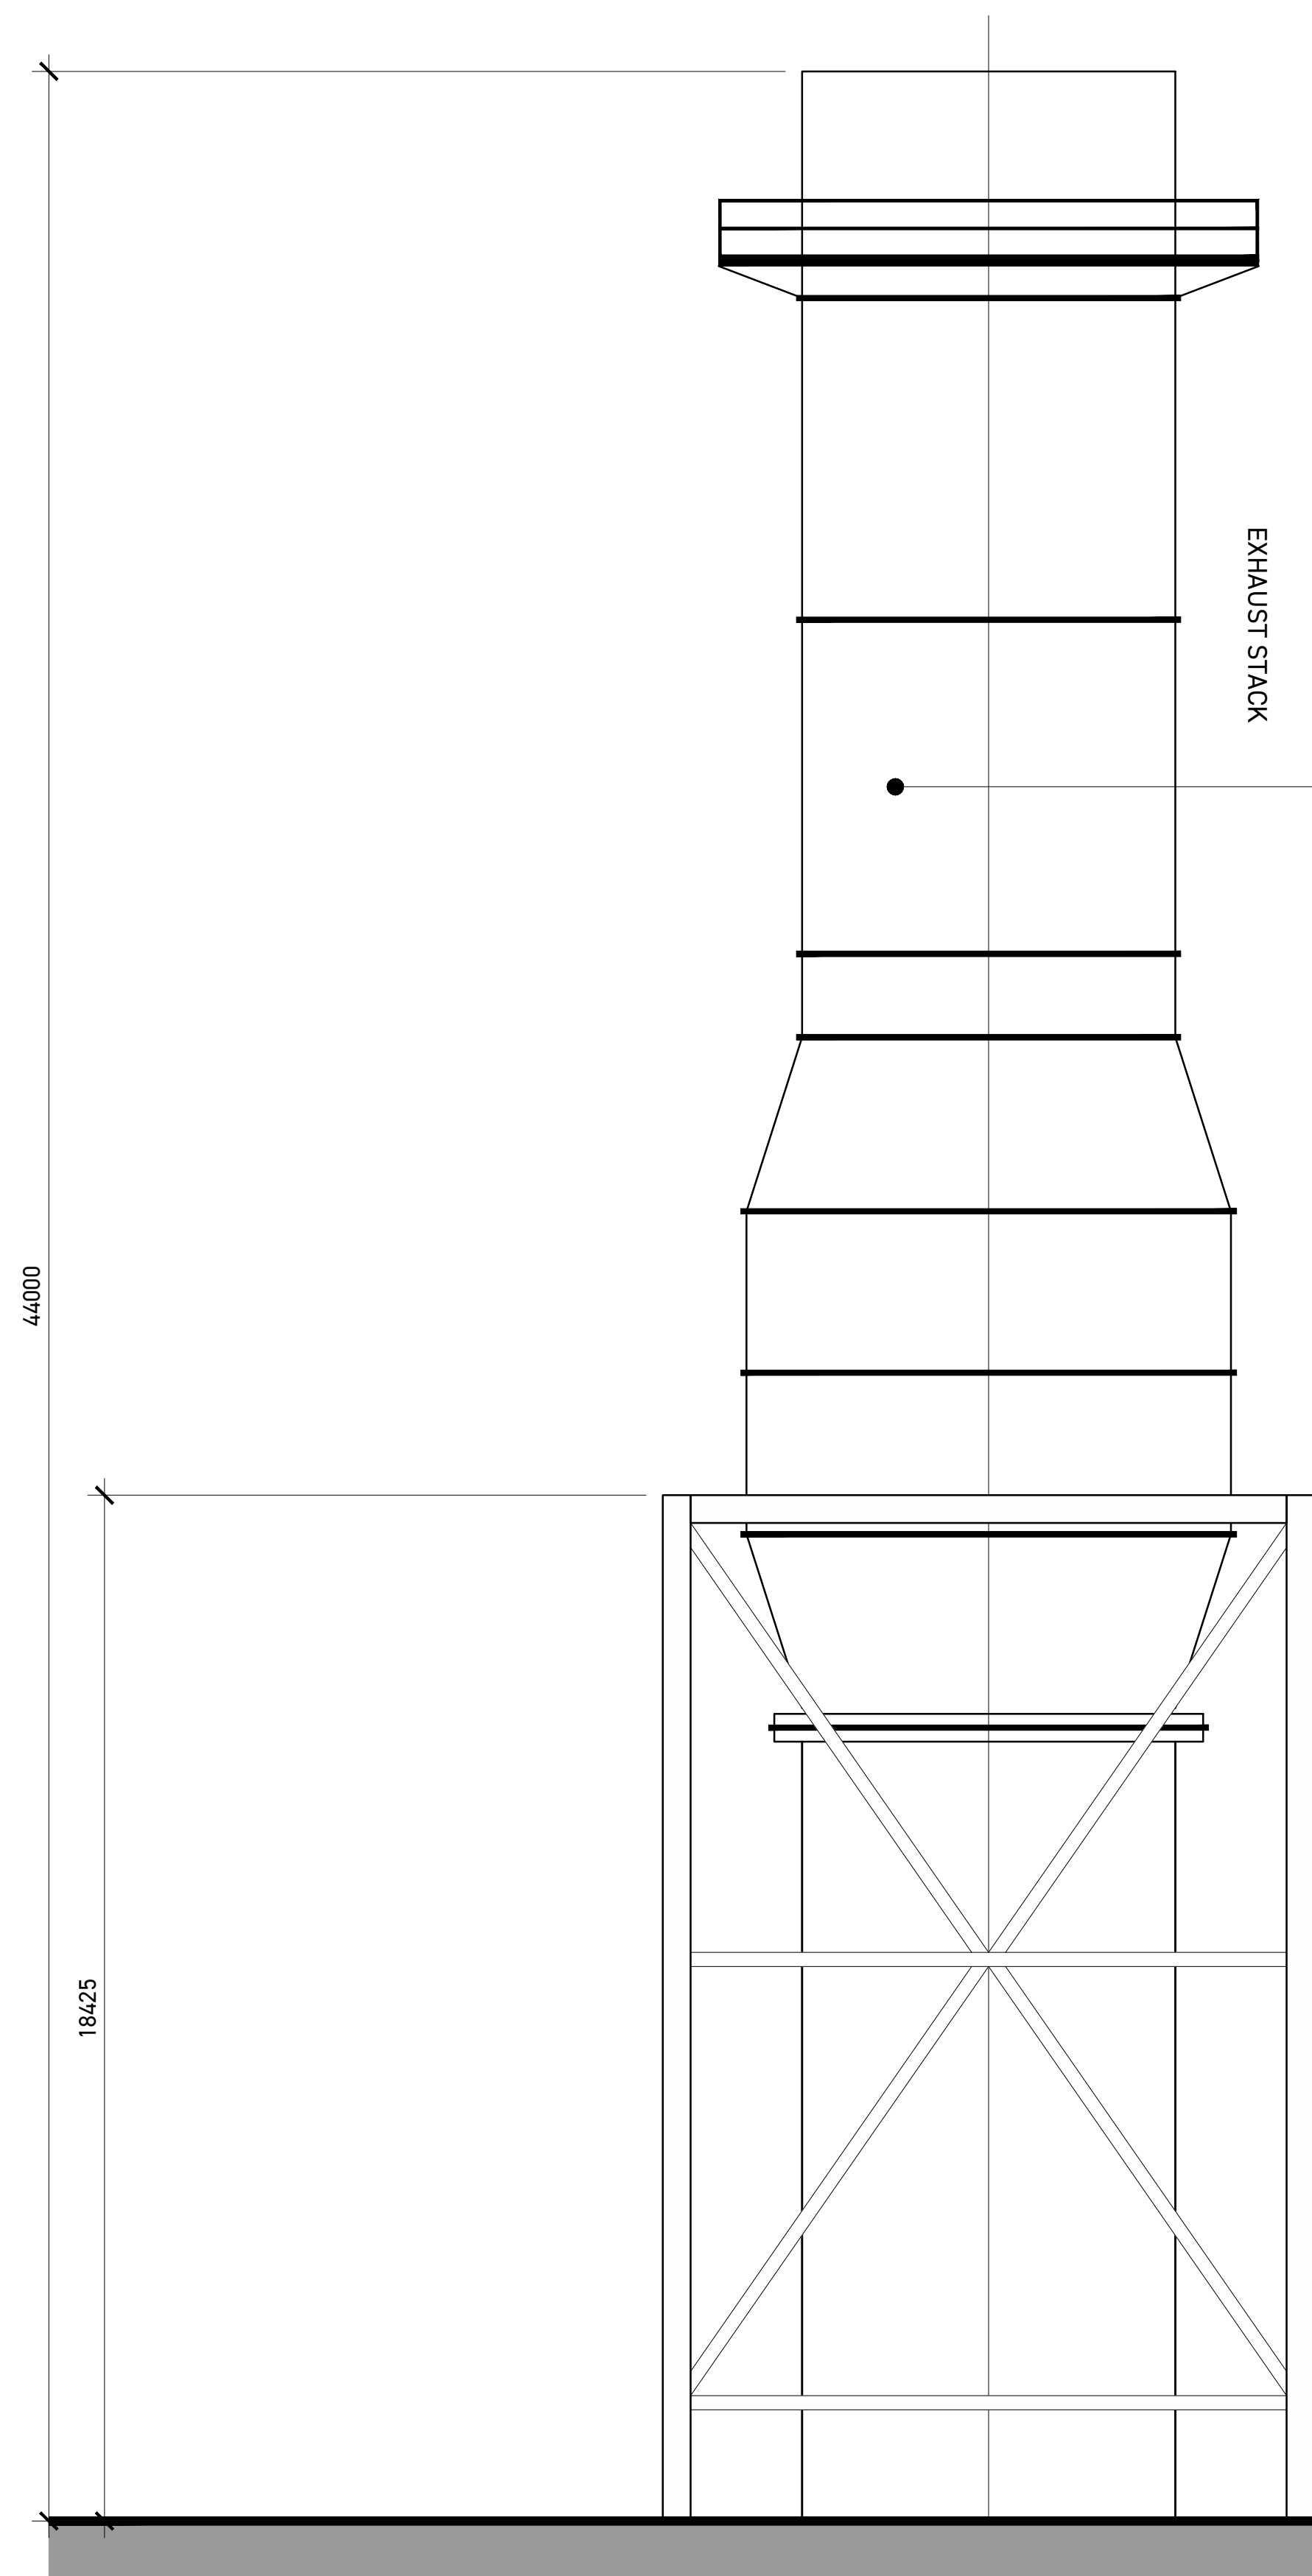


ELEVATION C TO EAST

+120.80m

+95.225m

+76.80m

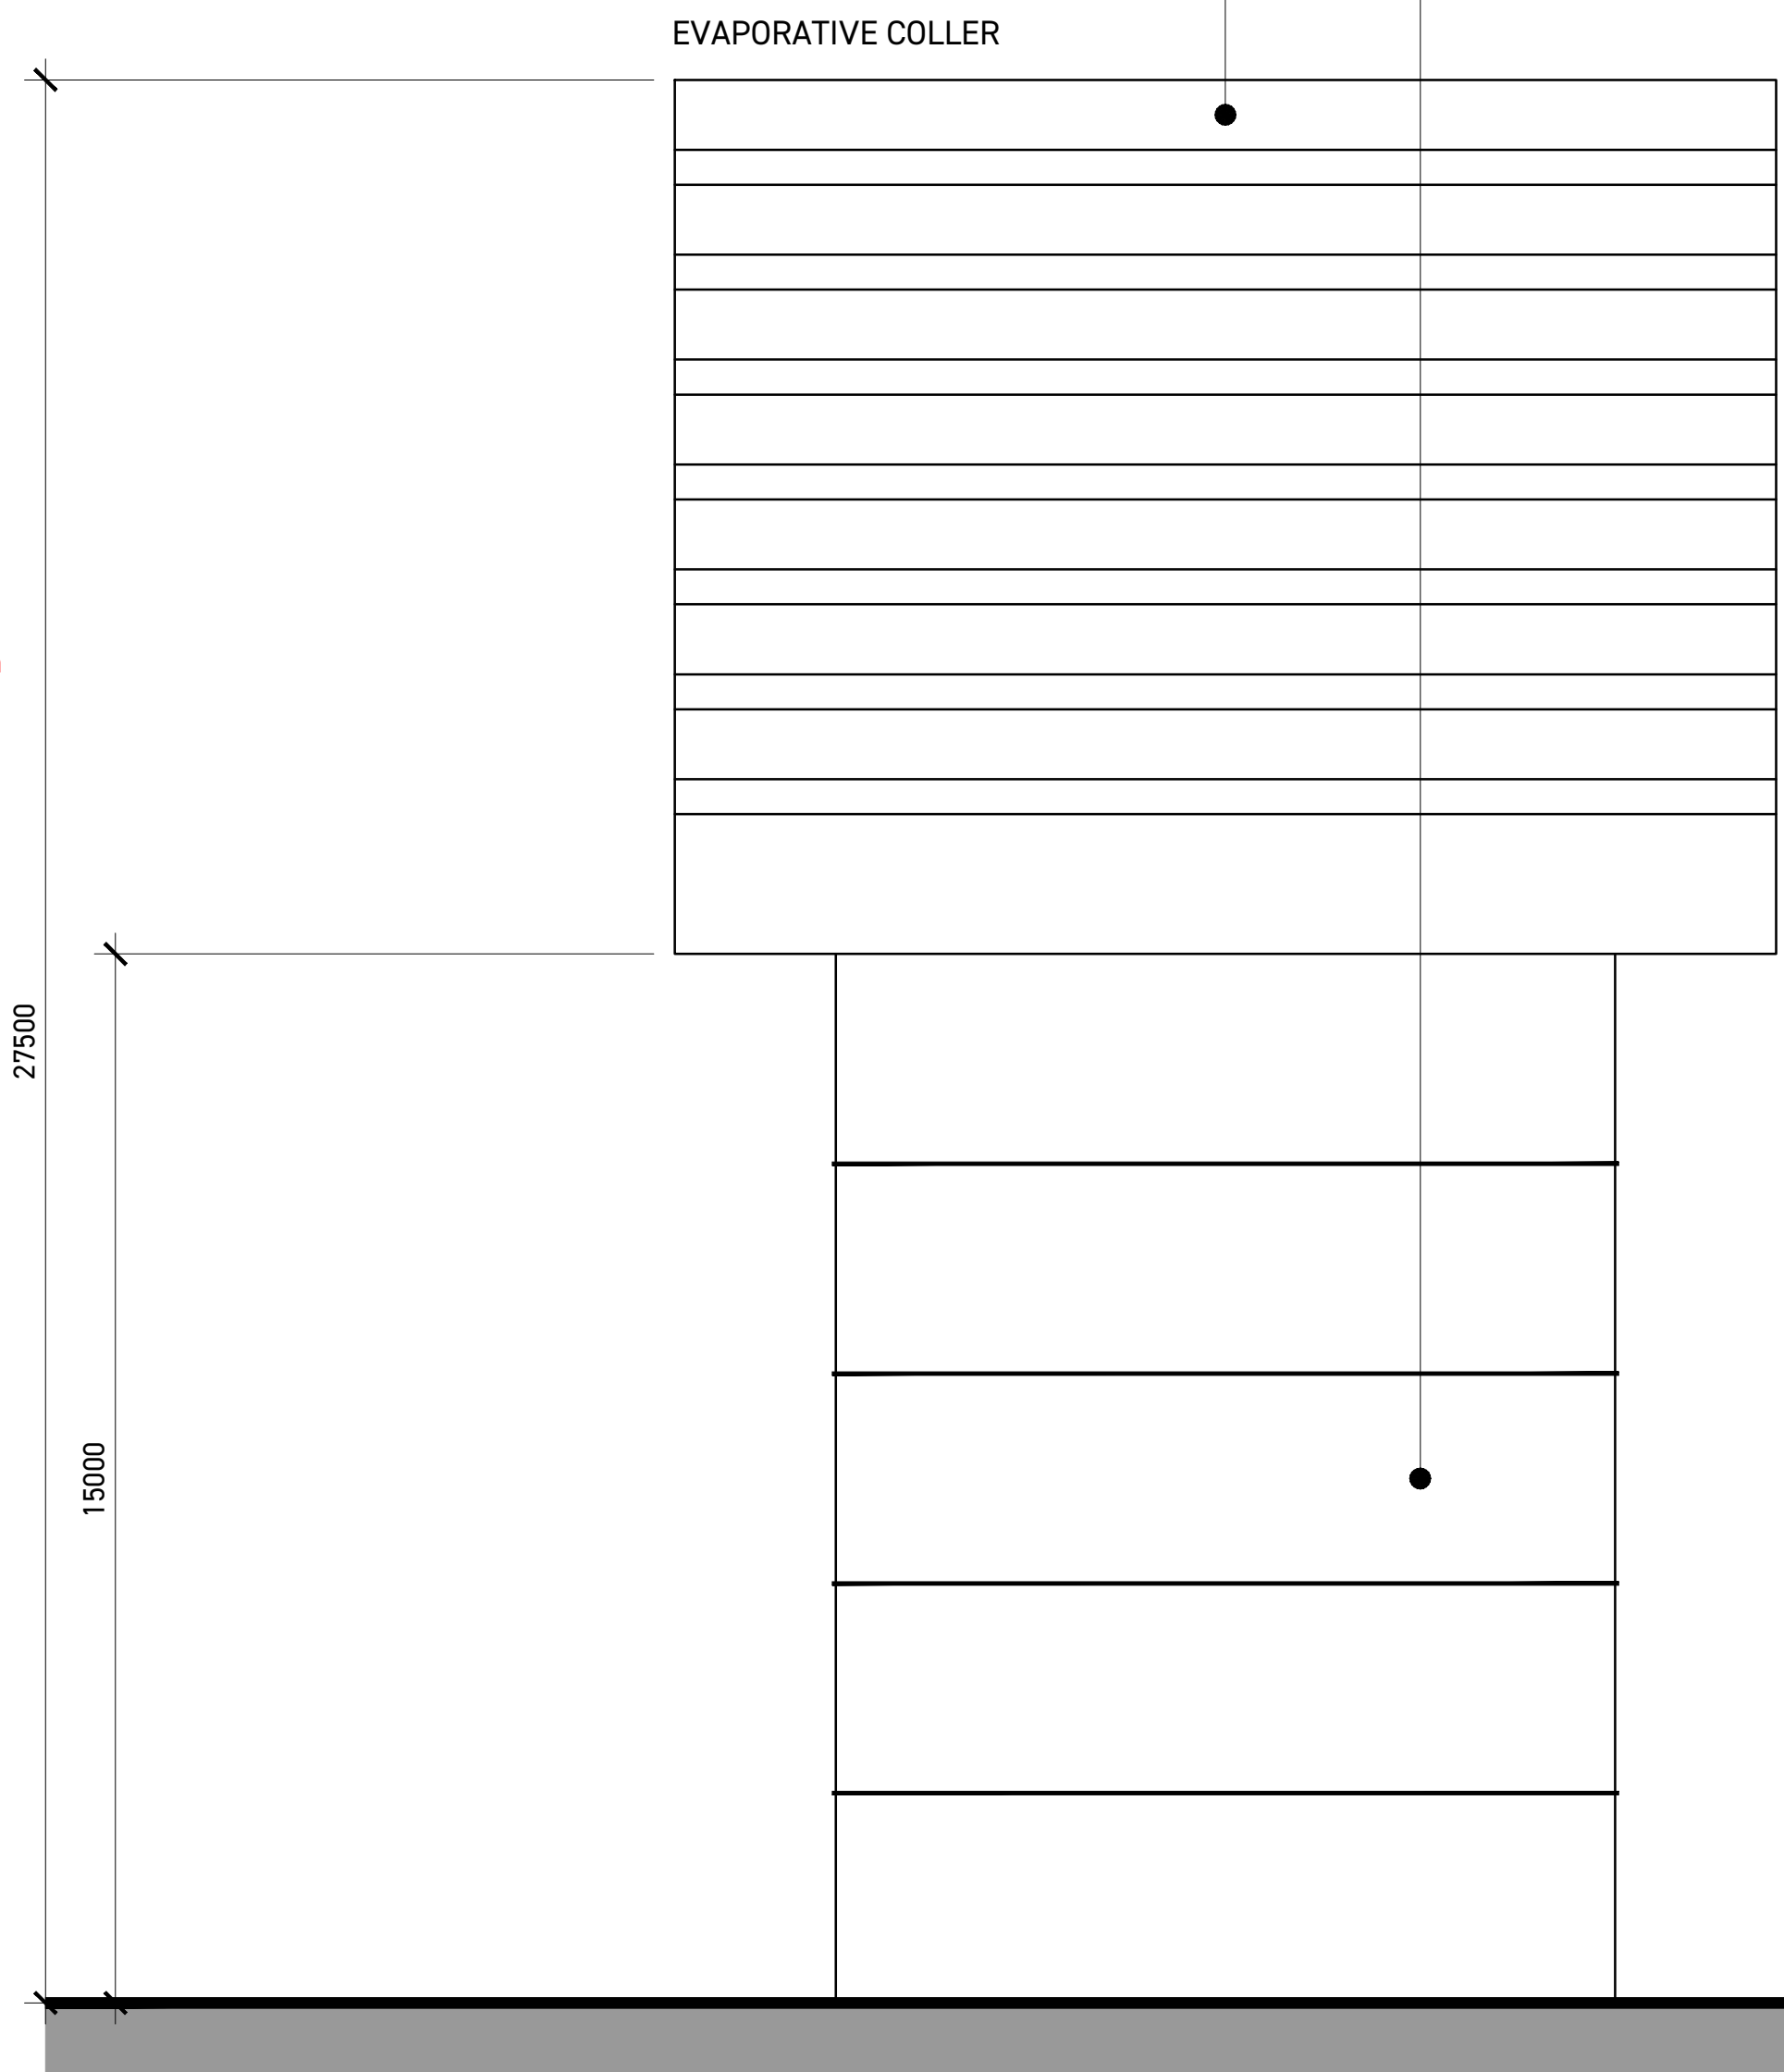


ELEVATION D TO WEST

+104.30m

+91.80m

+76.80m

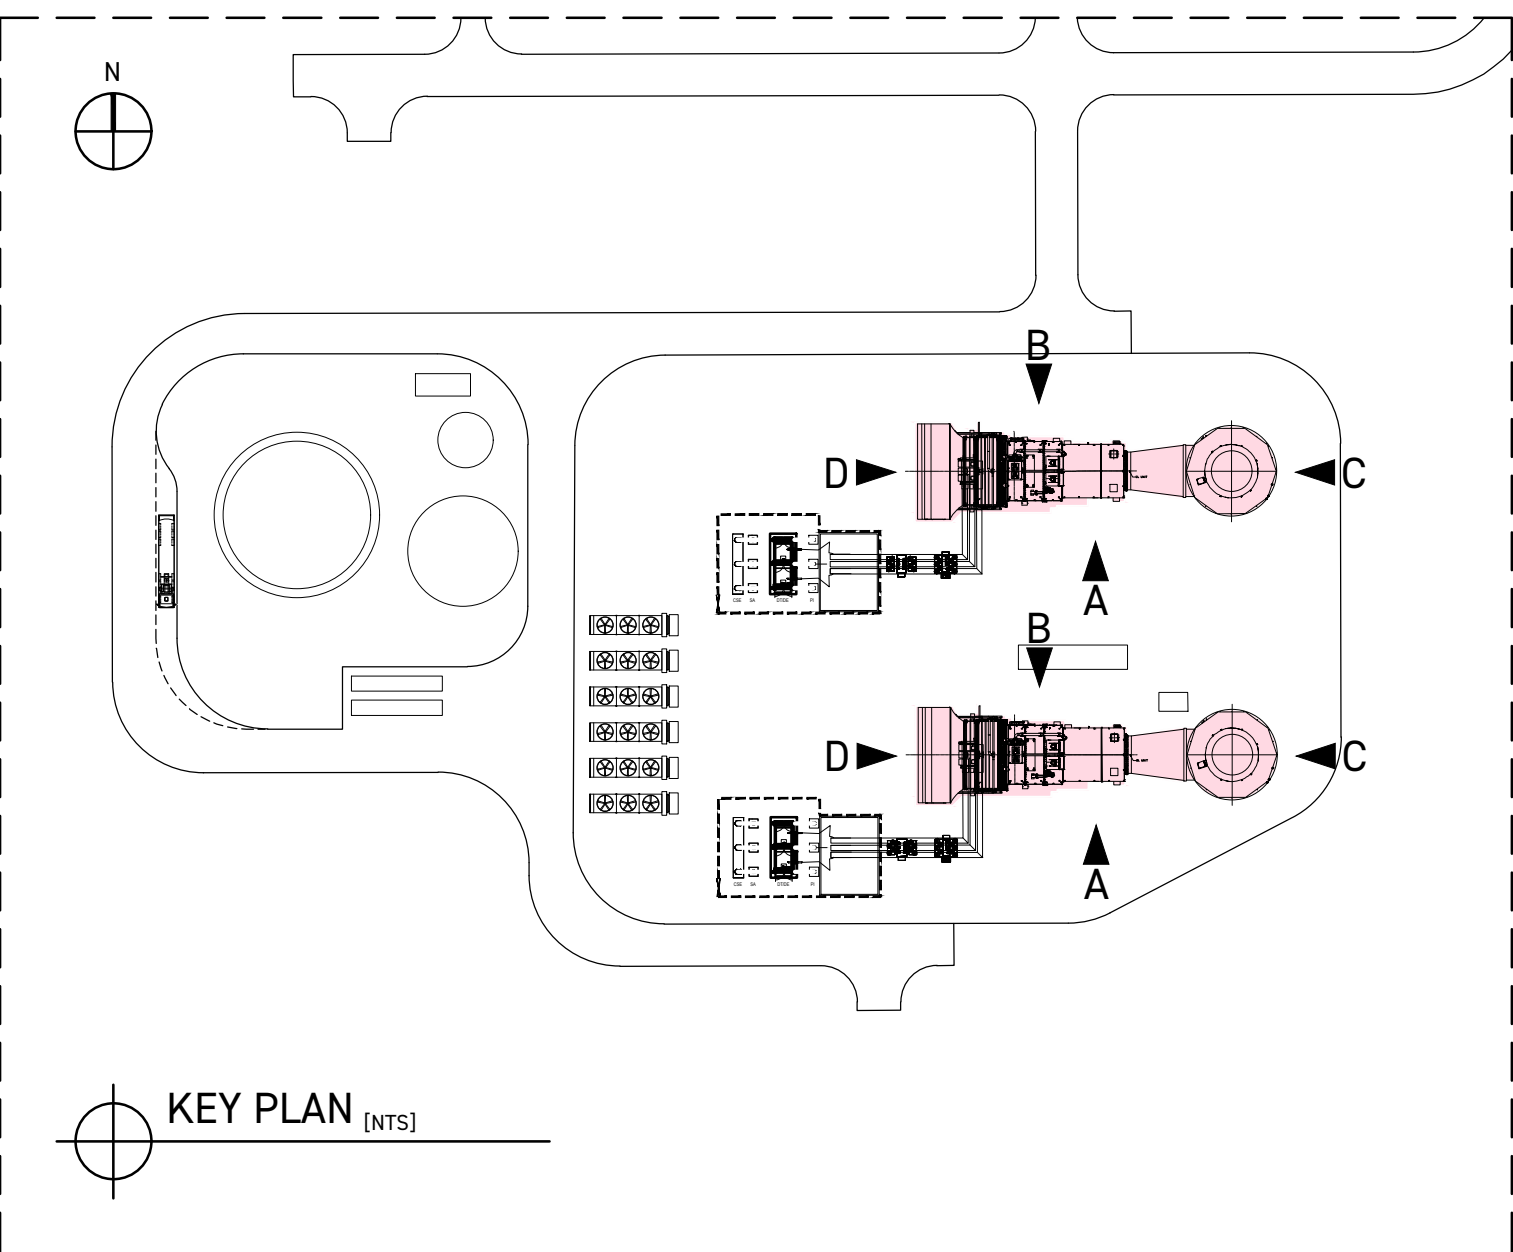

GALVANISED STAINLESS STEEL (GREY)

- NOTES -

STEEL PROFILE CONSTRUCTION, CONSISTING OF STEEL OUTER PANEL.

FLOOR PLATE TO BE CARBON STEEL OR SIMILAR.

Rev	Description	Date
PLANNING		
Client		
Kilshane Energy Ltd		
Project		
POWER STATION Kilshane, Dublin 11		
Date		September 2024
Scale		1:100 @ A1
Drawing		
GAS TURBINE ELEVATIONS C & D		
Job Nr	Drawing Nr	Rev
165	PL.A.04	

McATAVEY ARCHITECTS

45 Dean Swift Building
Armagh Business Park | Hamiltonsbawn Road |
Armagh | BT60 1HW

T | +44 (0)75 4171 0839
E | ryan@mcataveyarchitects.com
W | www.mcataveyarchitects.com